


Filed June 23rd, 1937  
 Plat Book No. 1, Page 307  
 Record Recorded Wood Book 57  
 Page 721 Lloyd Holloway Clerk

PLANT TO ACCOMPANY RIGHT-OF-WAY AGREEMENT  
 WITH  
**ASSHOWAY**  
 DISTRICT BEUTON COUNTY YORK VIRGINIA STATE  
 SCALE: 1 INCH = 1/4 MILE JAN 15 1937  
 SUBMITTED BY WMBG # 1249


302

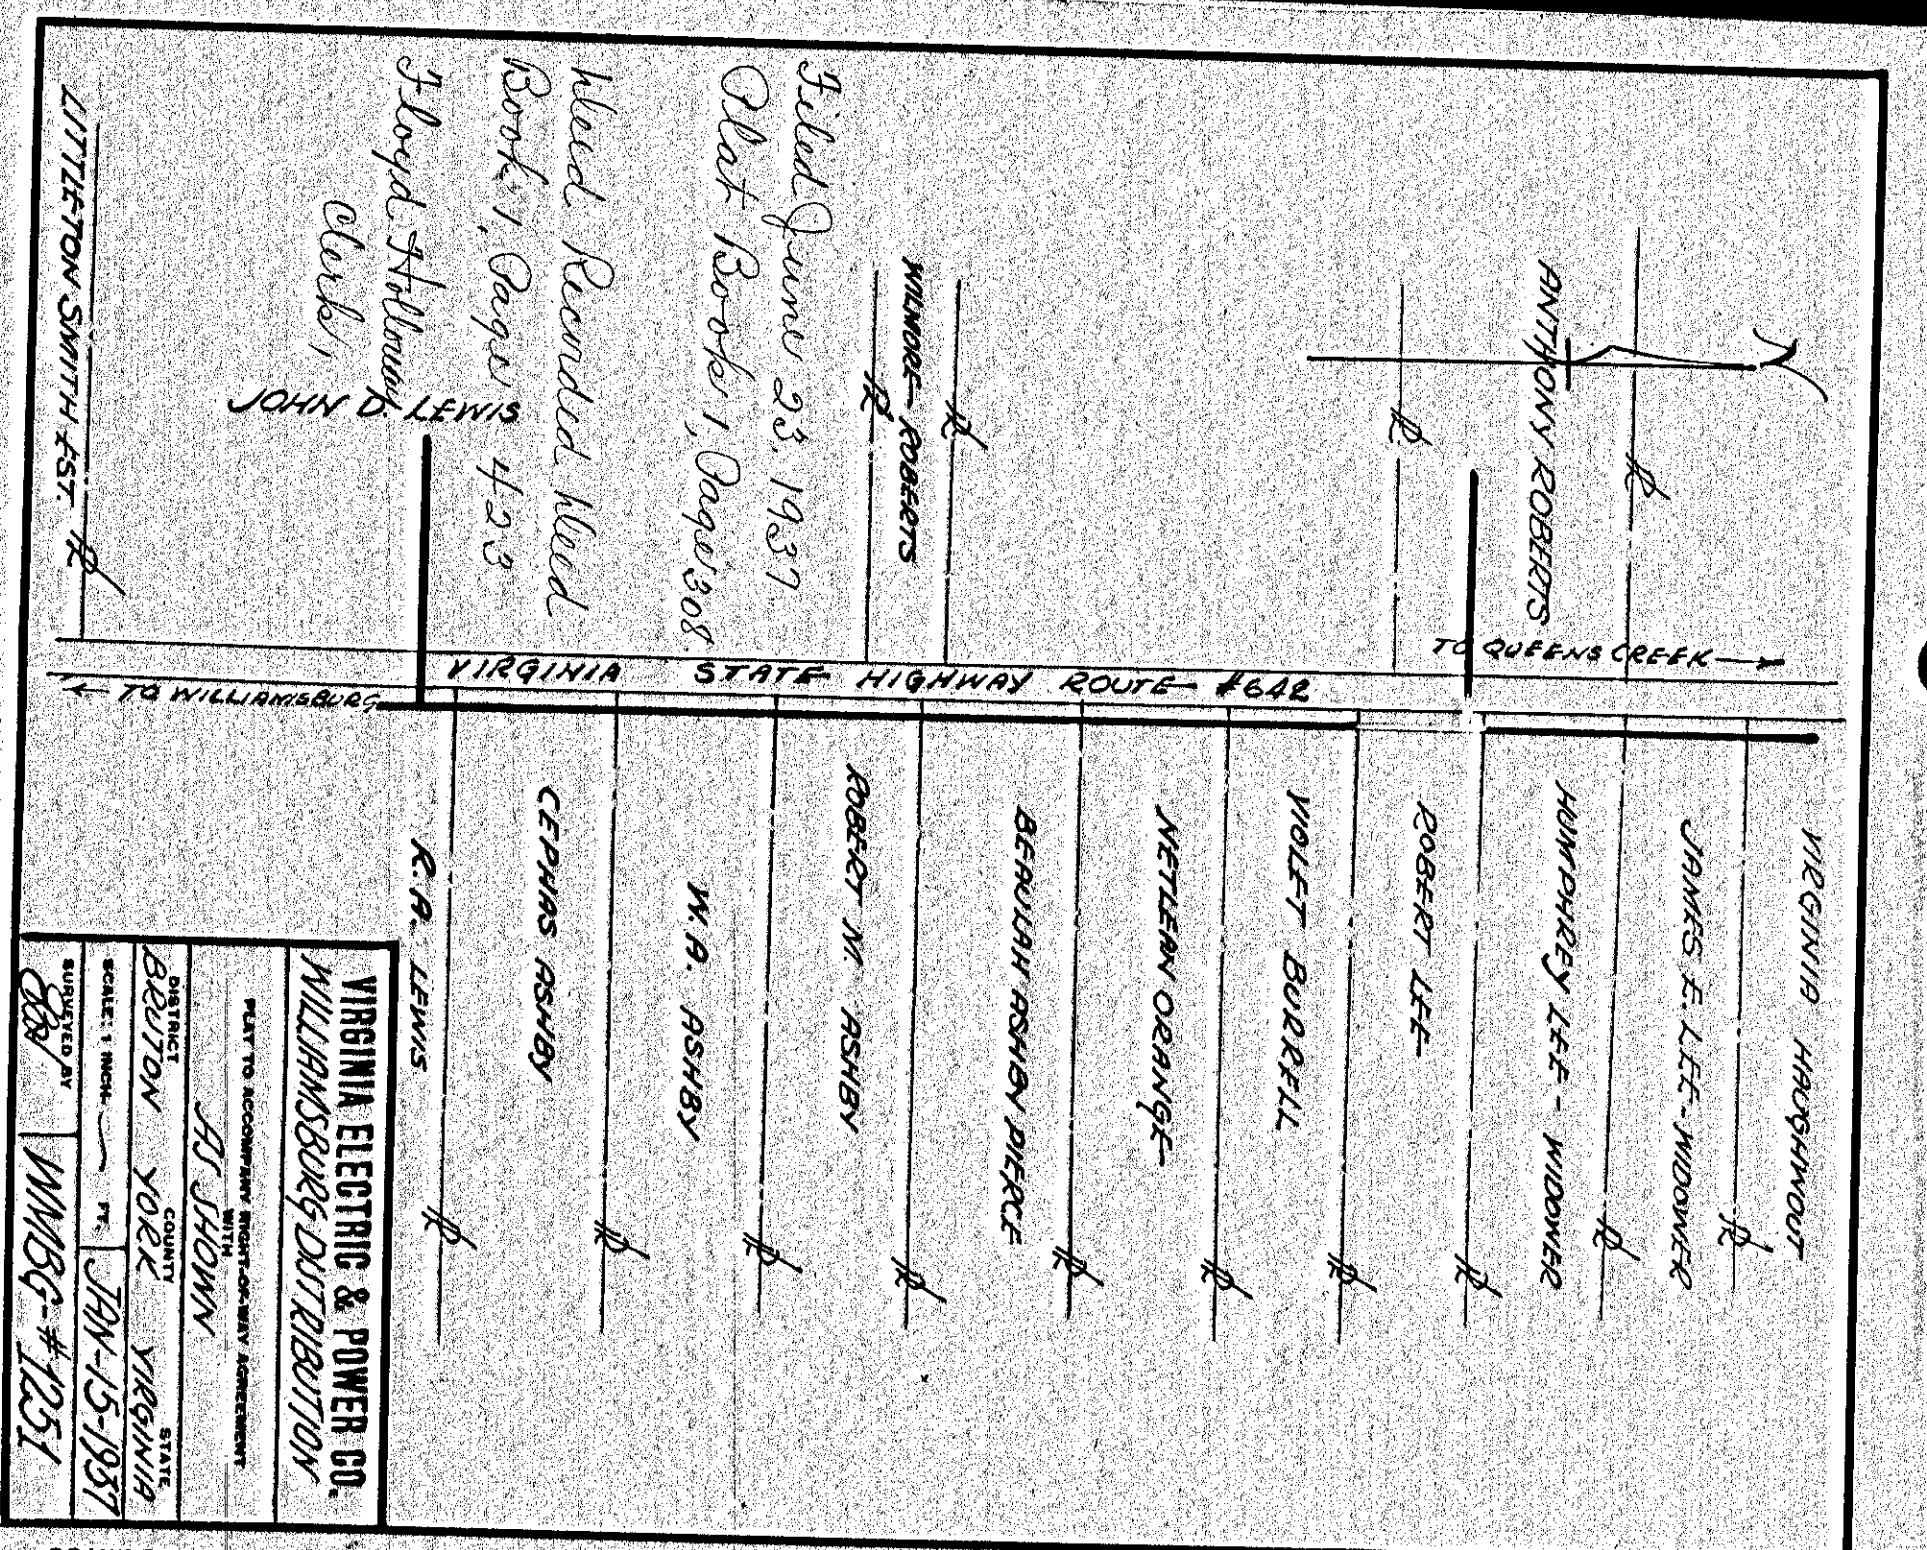

Filed June 23, 1937  
 Plat Book 1, Page 308  
 Record Recorded Wood Book 1, Page 423  
 Lloyd Holloway Clerk  
 JOHN D. LEWIS

PLANT TO ACCOMPANY RIGHT-OF-WAY AGREEMENT  
 WITH  
**JO SHOWN**  
 DISTRICT BEUTON COUNTY YORK VIRGINIA STATE  
 SCALE: 1 INCH = 1/4 MILE JAN 15 1937  
 SUBMITTED BY WMBG # 1251

303

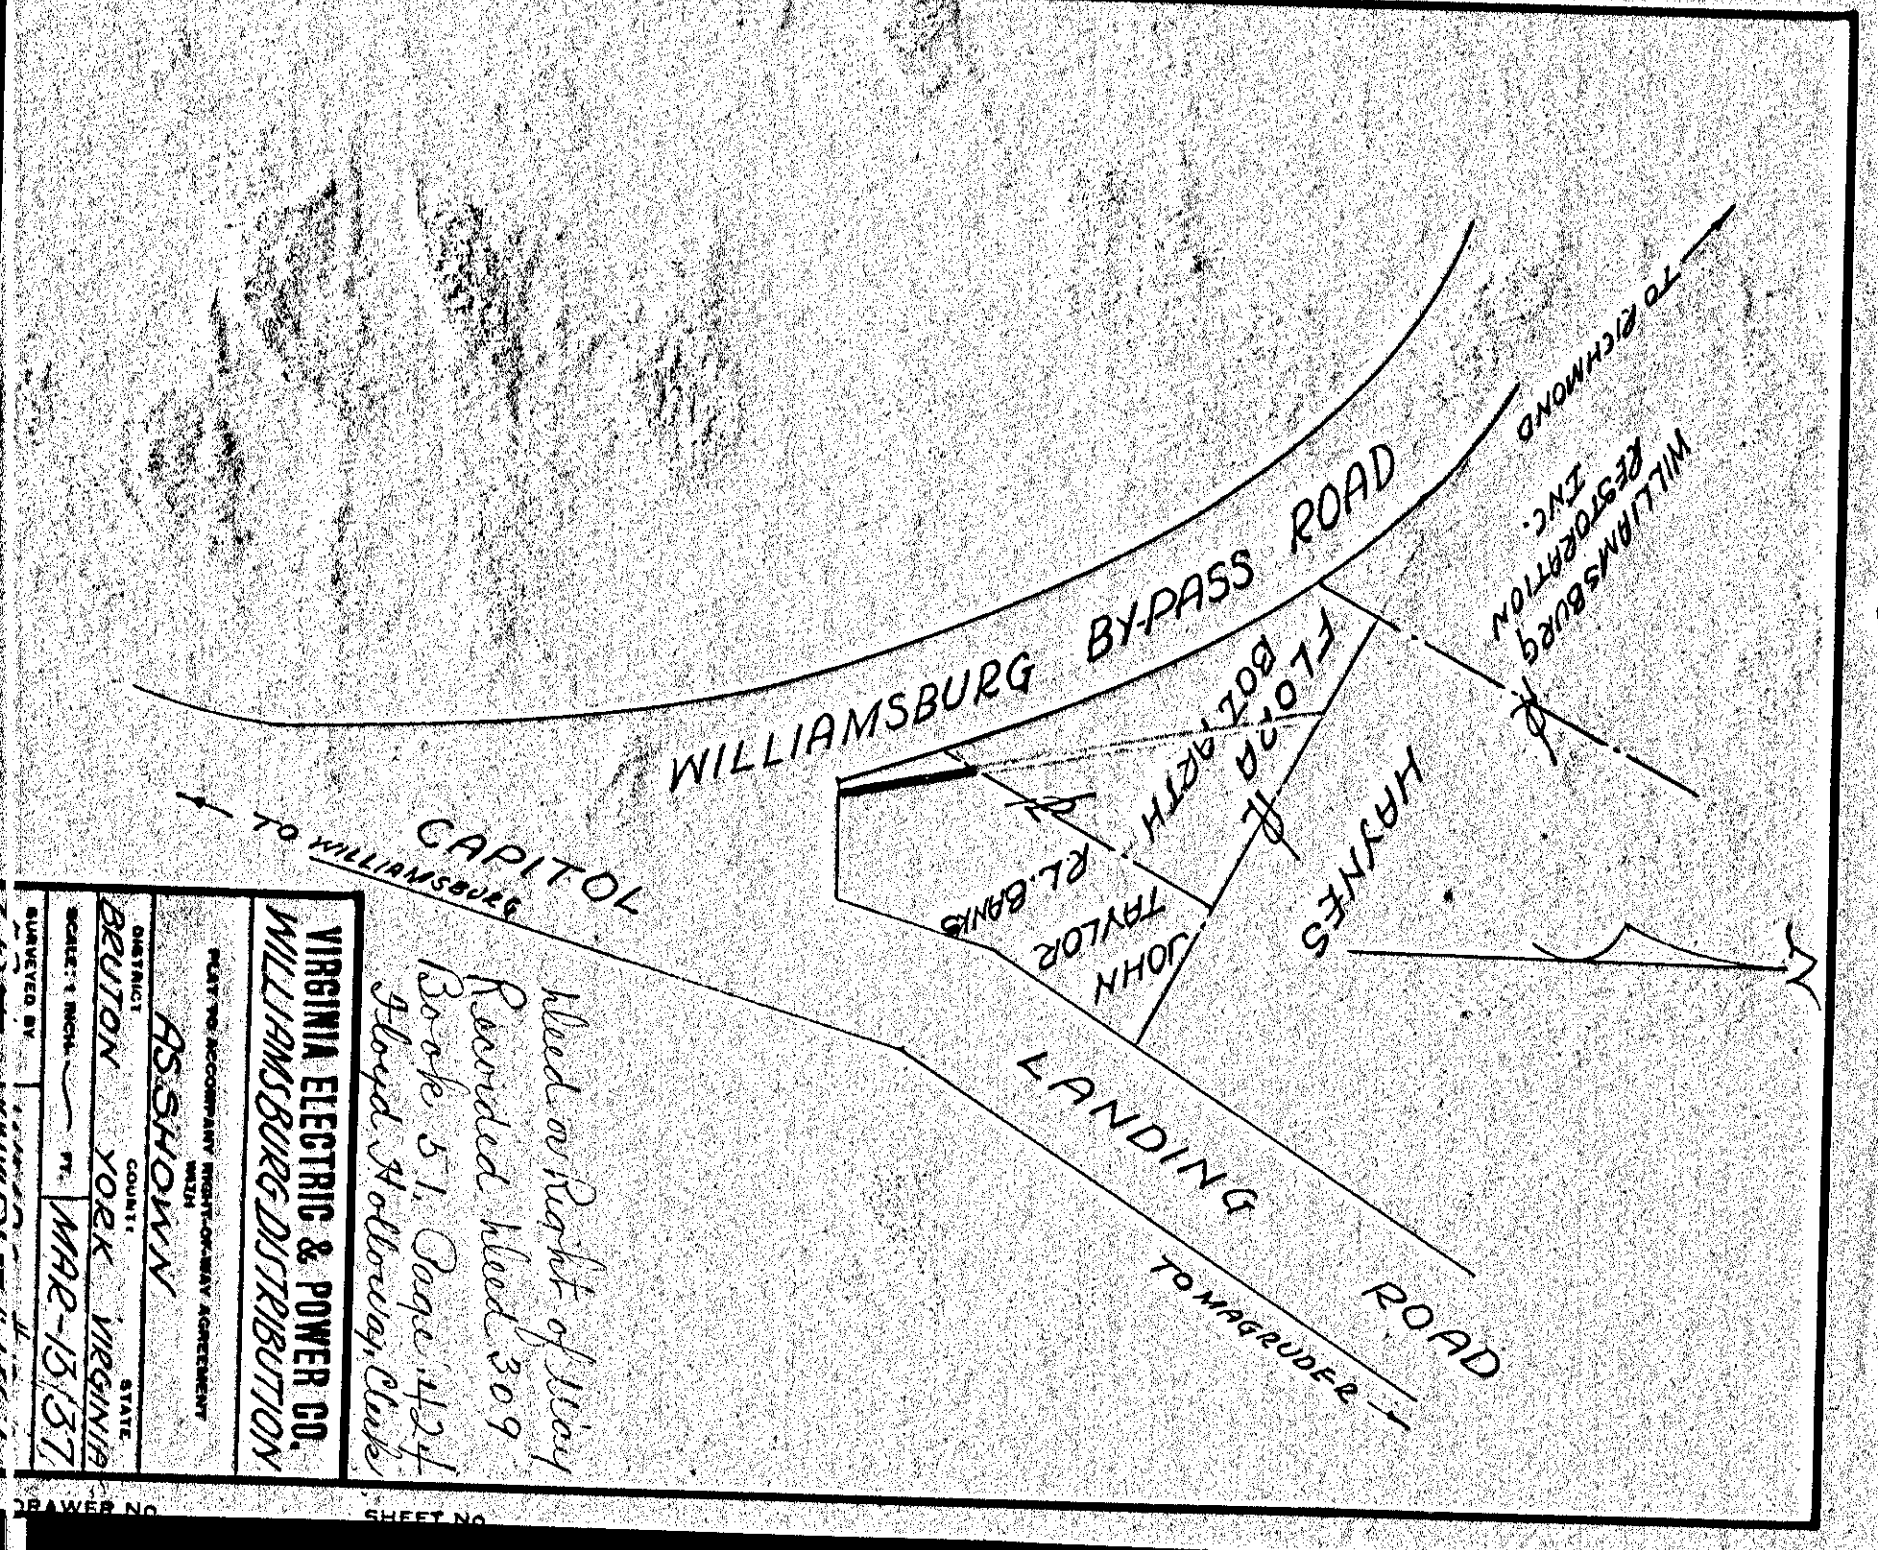

Filed on Right of Way  
 Recorded Wood 309  
 Page 57, Page 424  
 Lloyd Holloway, Clerk

PLANT TO ACCOMPANY RIGHT-OF-WAY AGREEMENT  
 WITH  
**ASSHOWAY**  
 DISTRICT BEUTON COUNTY YORK VIRGINIA STATE  
 SCALE: 1 INCH = 1/4 MILE MAR 15 1937  
 SUBMITTED BY WMBG # 1249

309