


Filed Oct 20, 1937
 Record Rec'd
 Book 52, Page 29-35
 Page 325
 Floyd Holloway Clerk

Property to be Acquired from
 JOHN D. ROCKEFELLER JR.
 for
 Colonial National Monument Parkway.
 Bureau of Public Roads
 Williamsburg Va.
 Scale 1"=50' May 17, 1935.


325

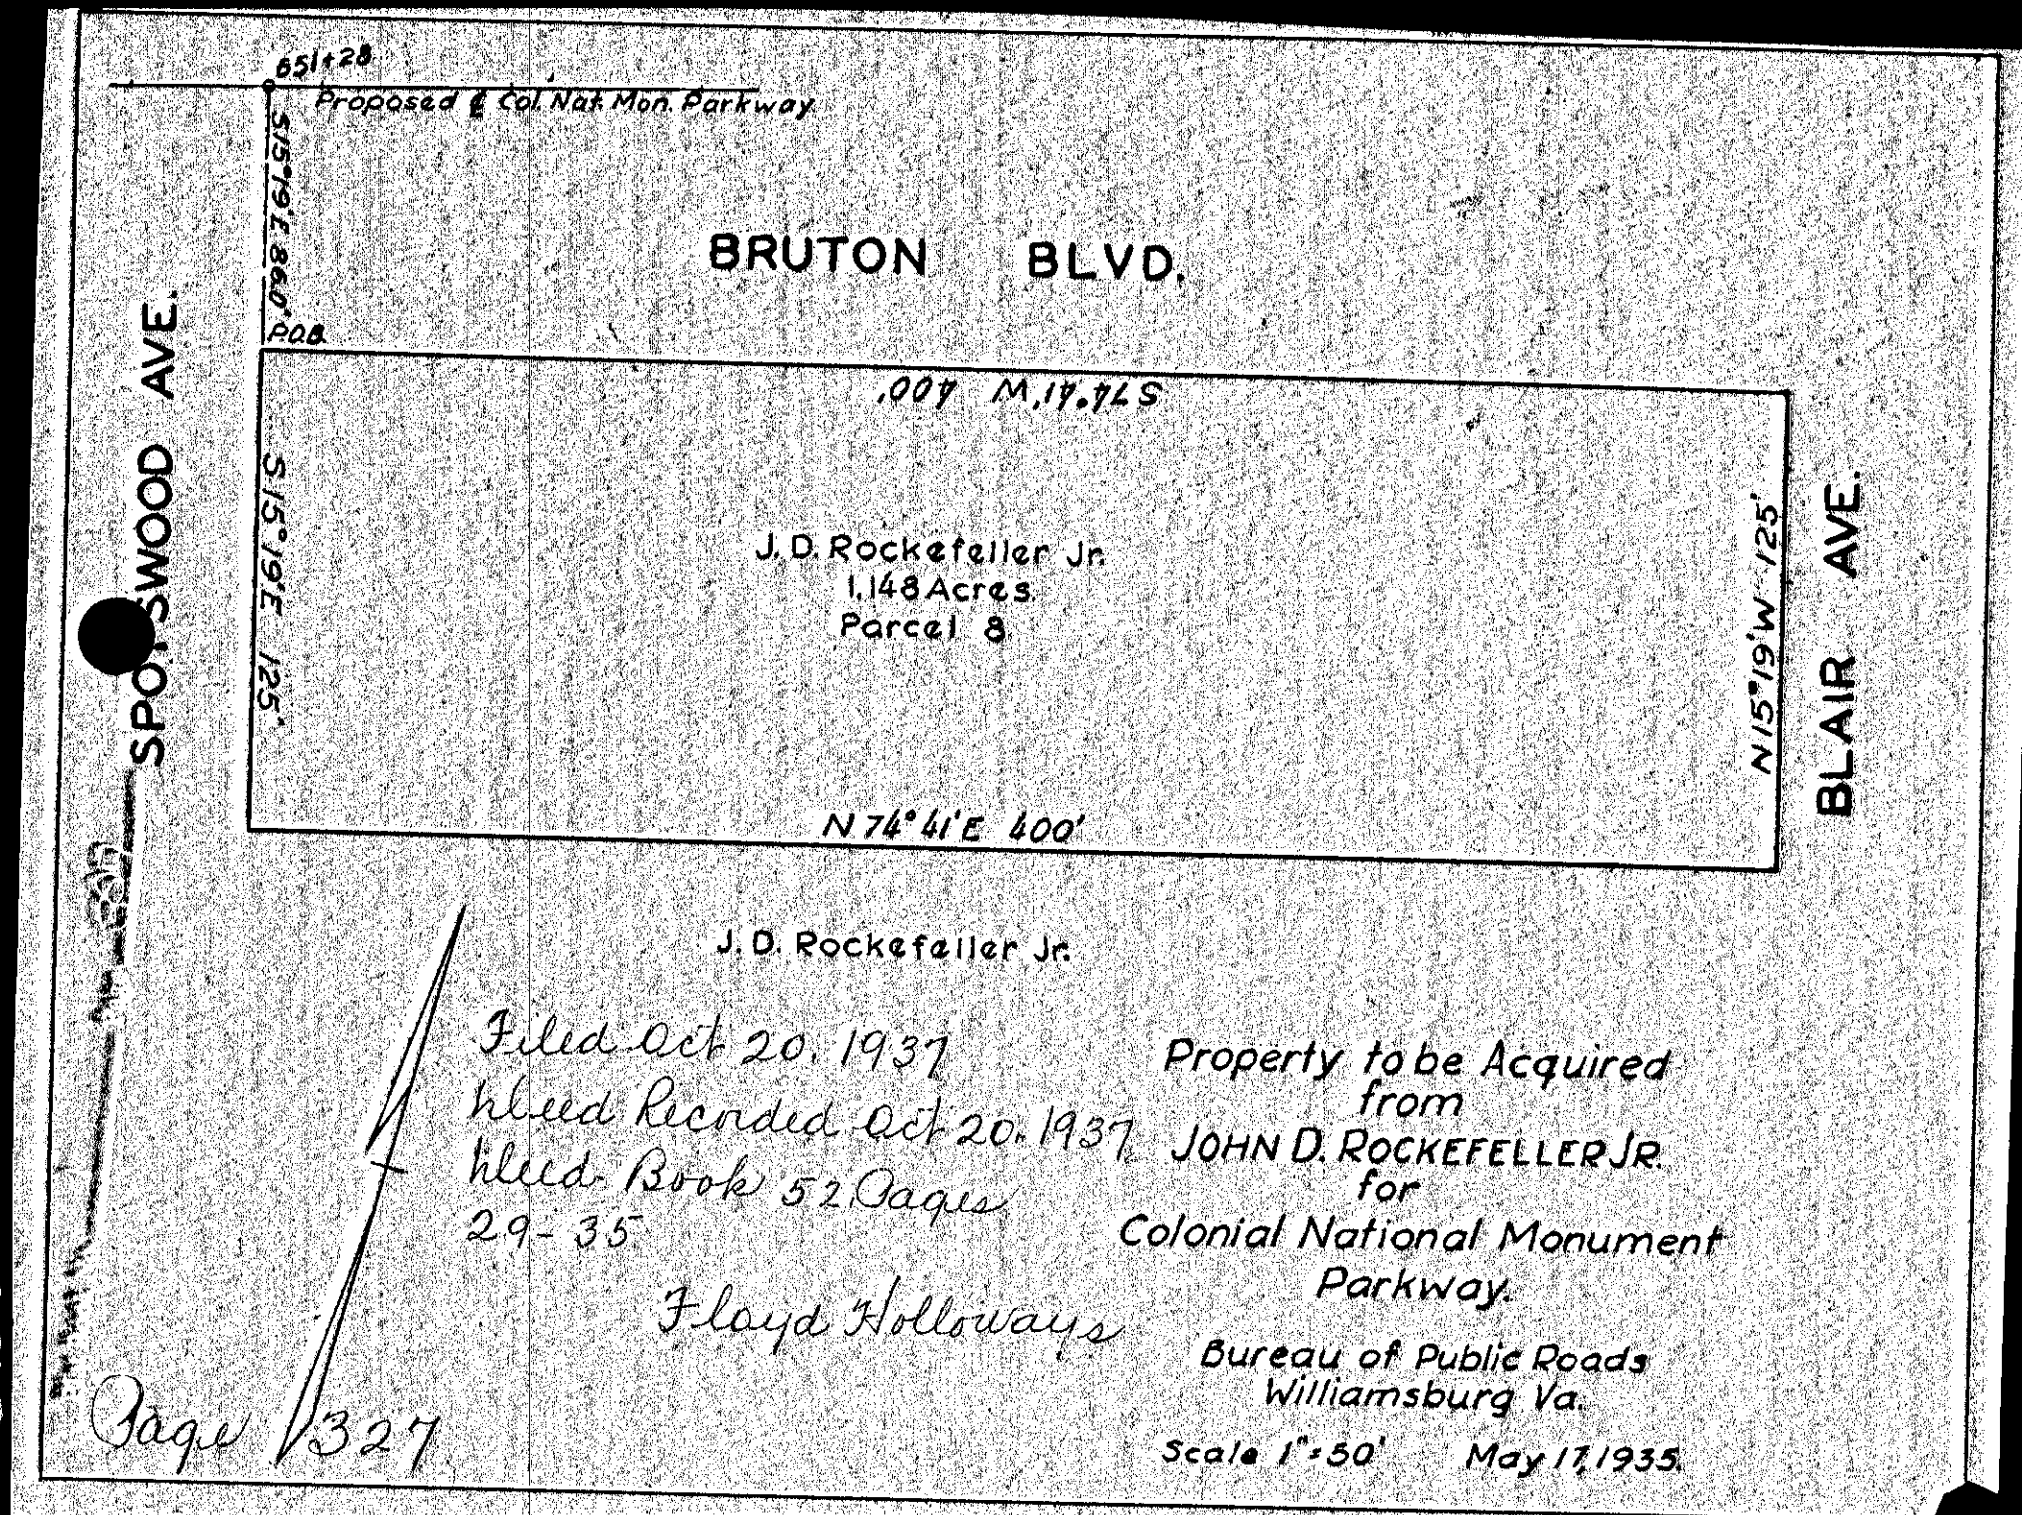

Filed Oct 20, 1937
 Record Rec'd
 Book 52, Page 29-35
 Page 327
 Floyd Holloway Clerk

Property to be Acquired from
 JOHN D. ROCKEFELLER JR.
 for
 Colonial National Monument Parkway.
 Bureau of Public Roads
 Williamsburg Va.
 Scale 1"=50' May 17, 1935.


327

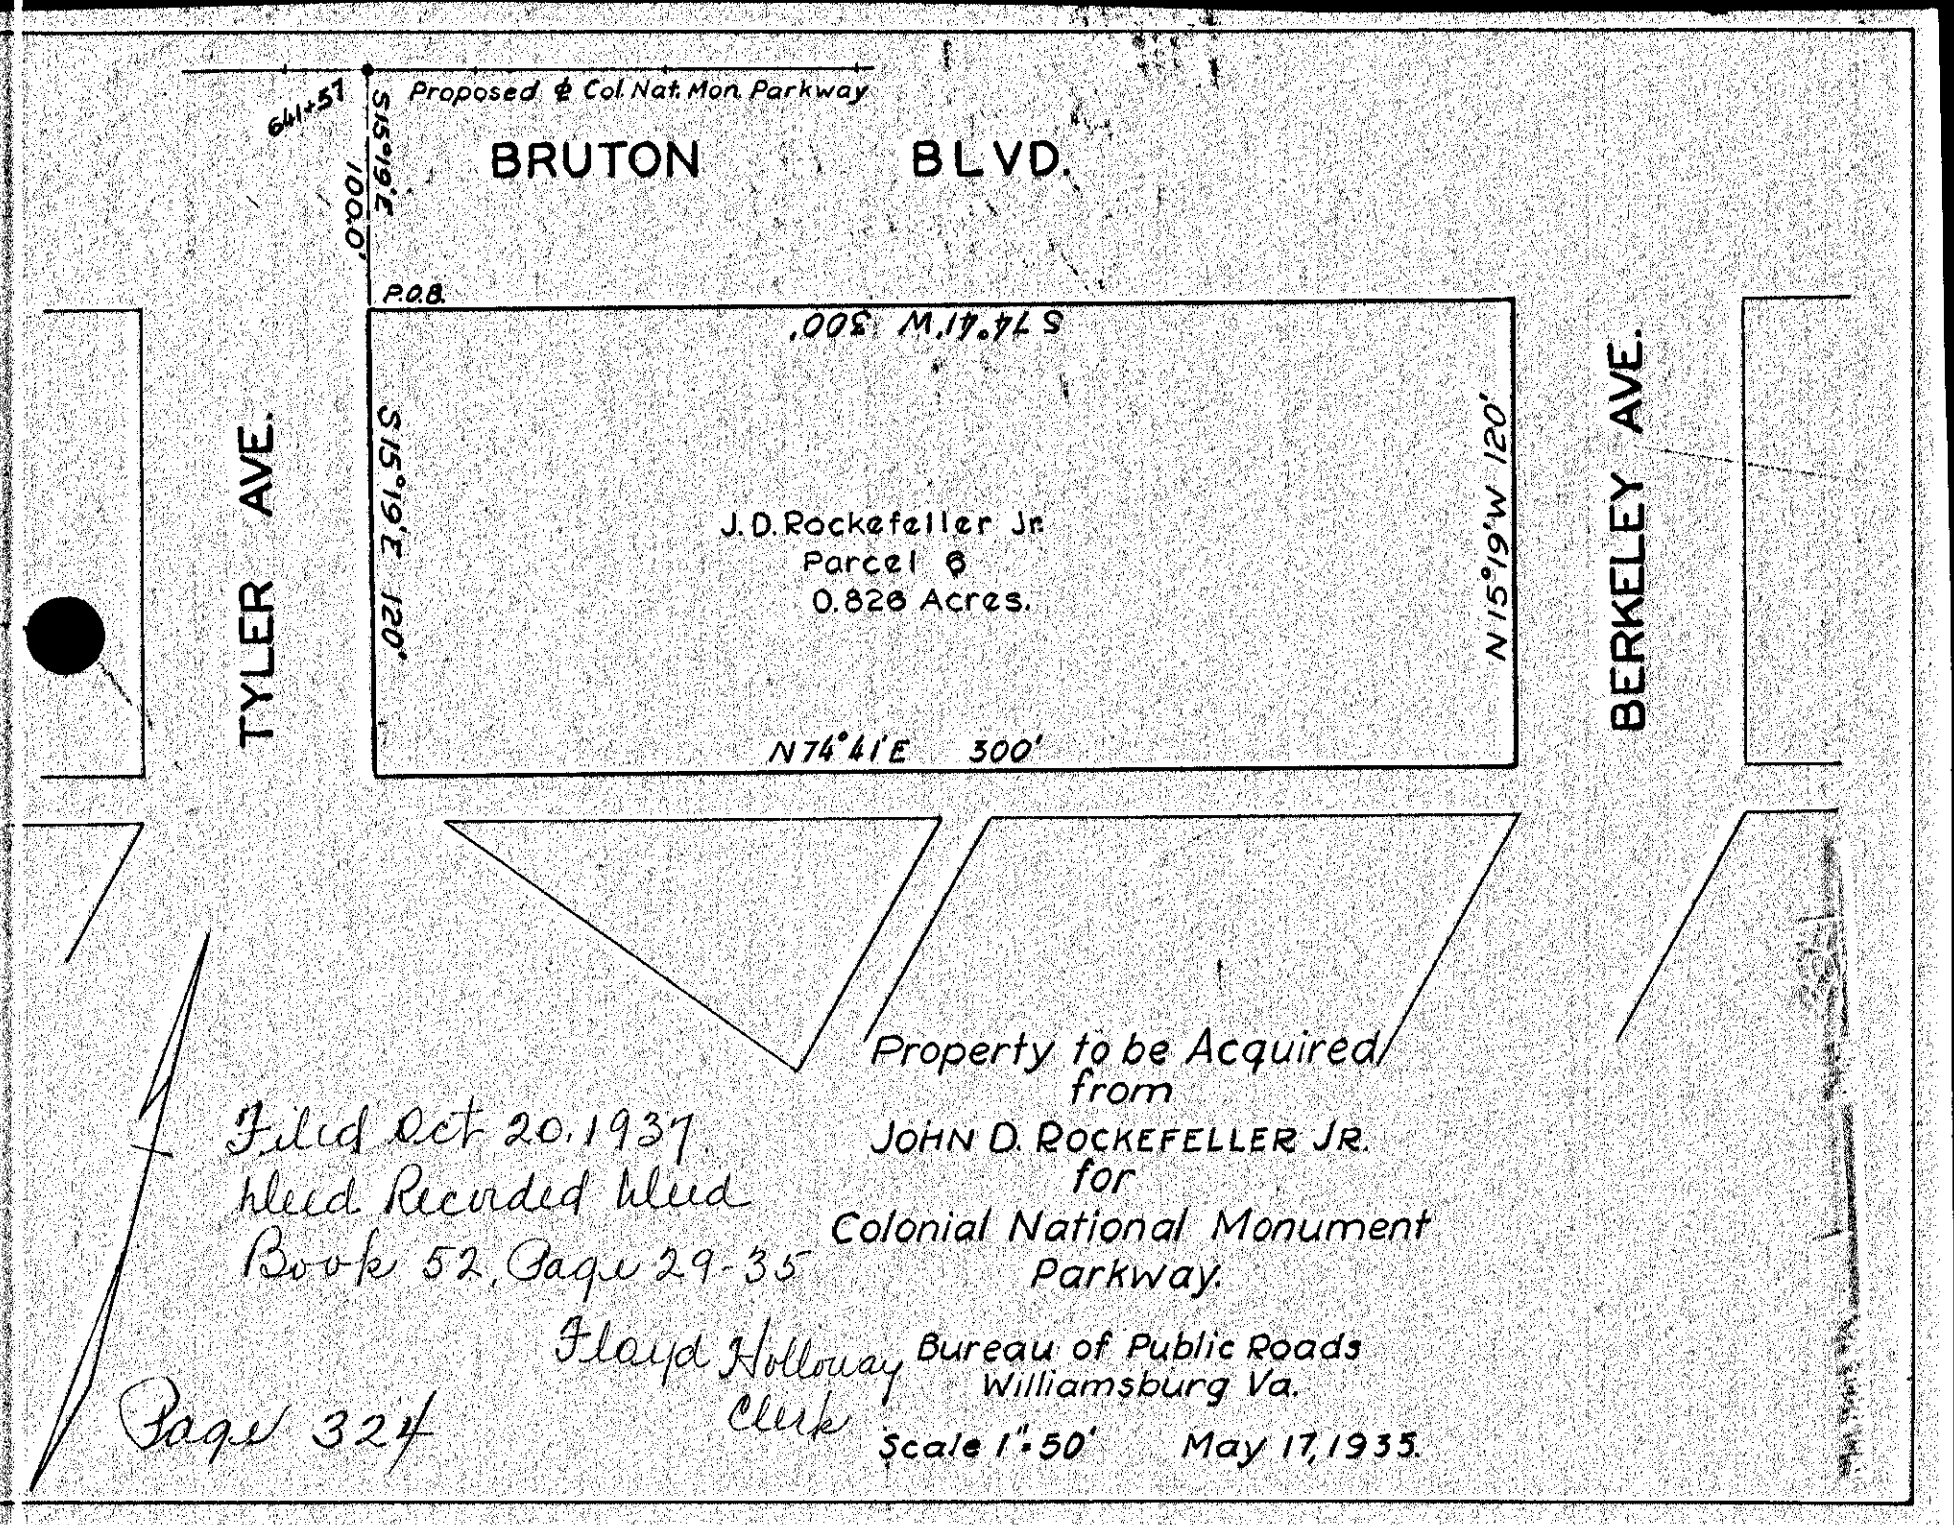

Filed Oct 20, 1937
 Record Rec'd
 Book 52, Page 29-35
 Page 324
 Floyd Holloway Clerk

Property to be Acquired from
 JOHN D. ROCKEFELLER JR.
 for
 Colonial National Monument Parkway.
 Bureau of Public Roads
 Williamsburg Va.
 Scale 1"=50' May 17, 1935.

324

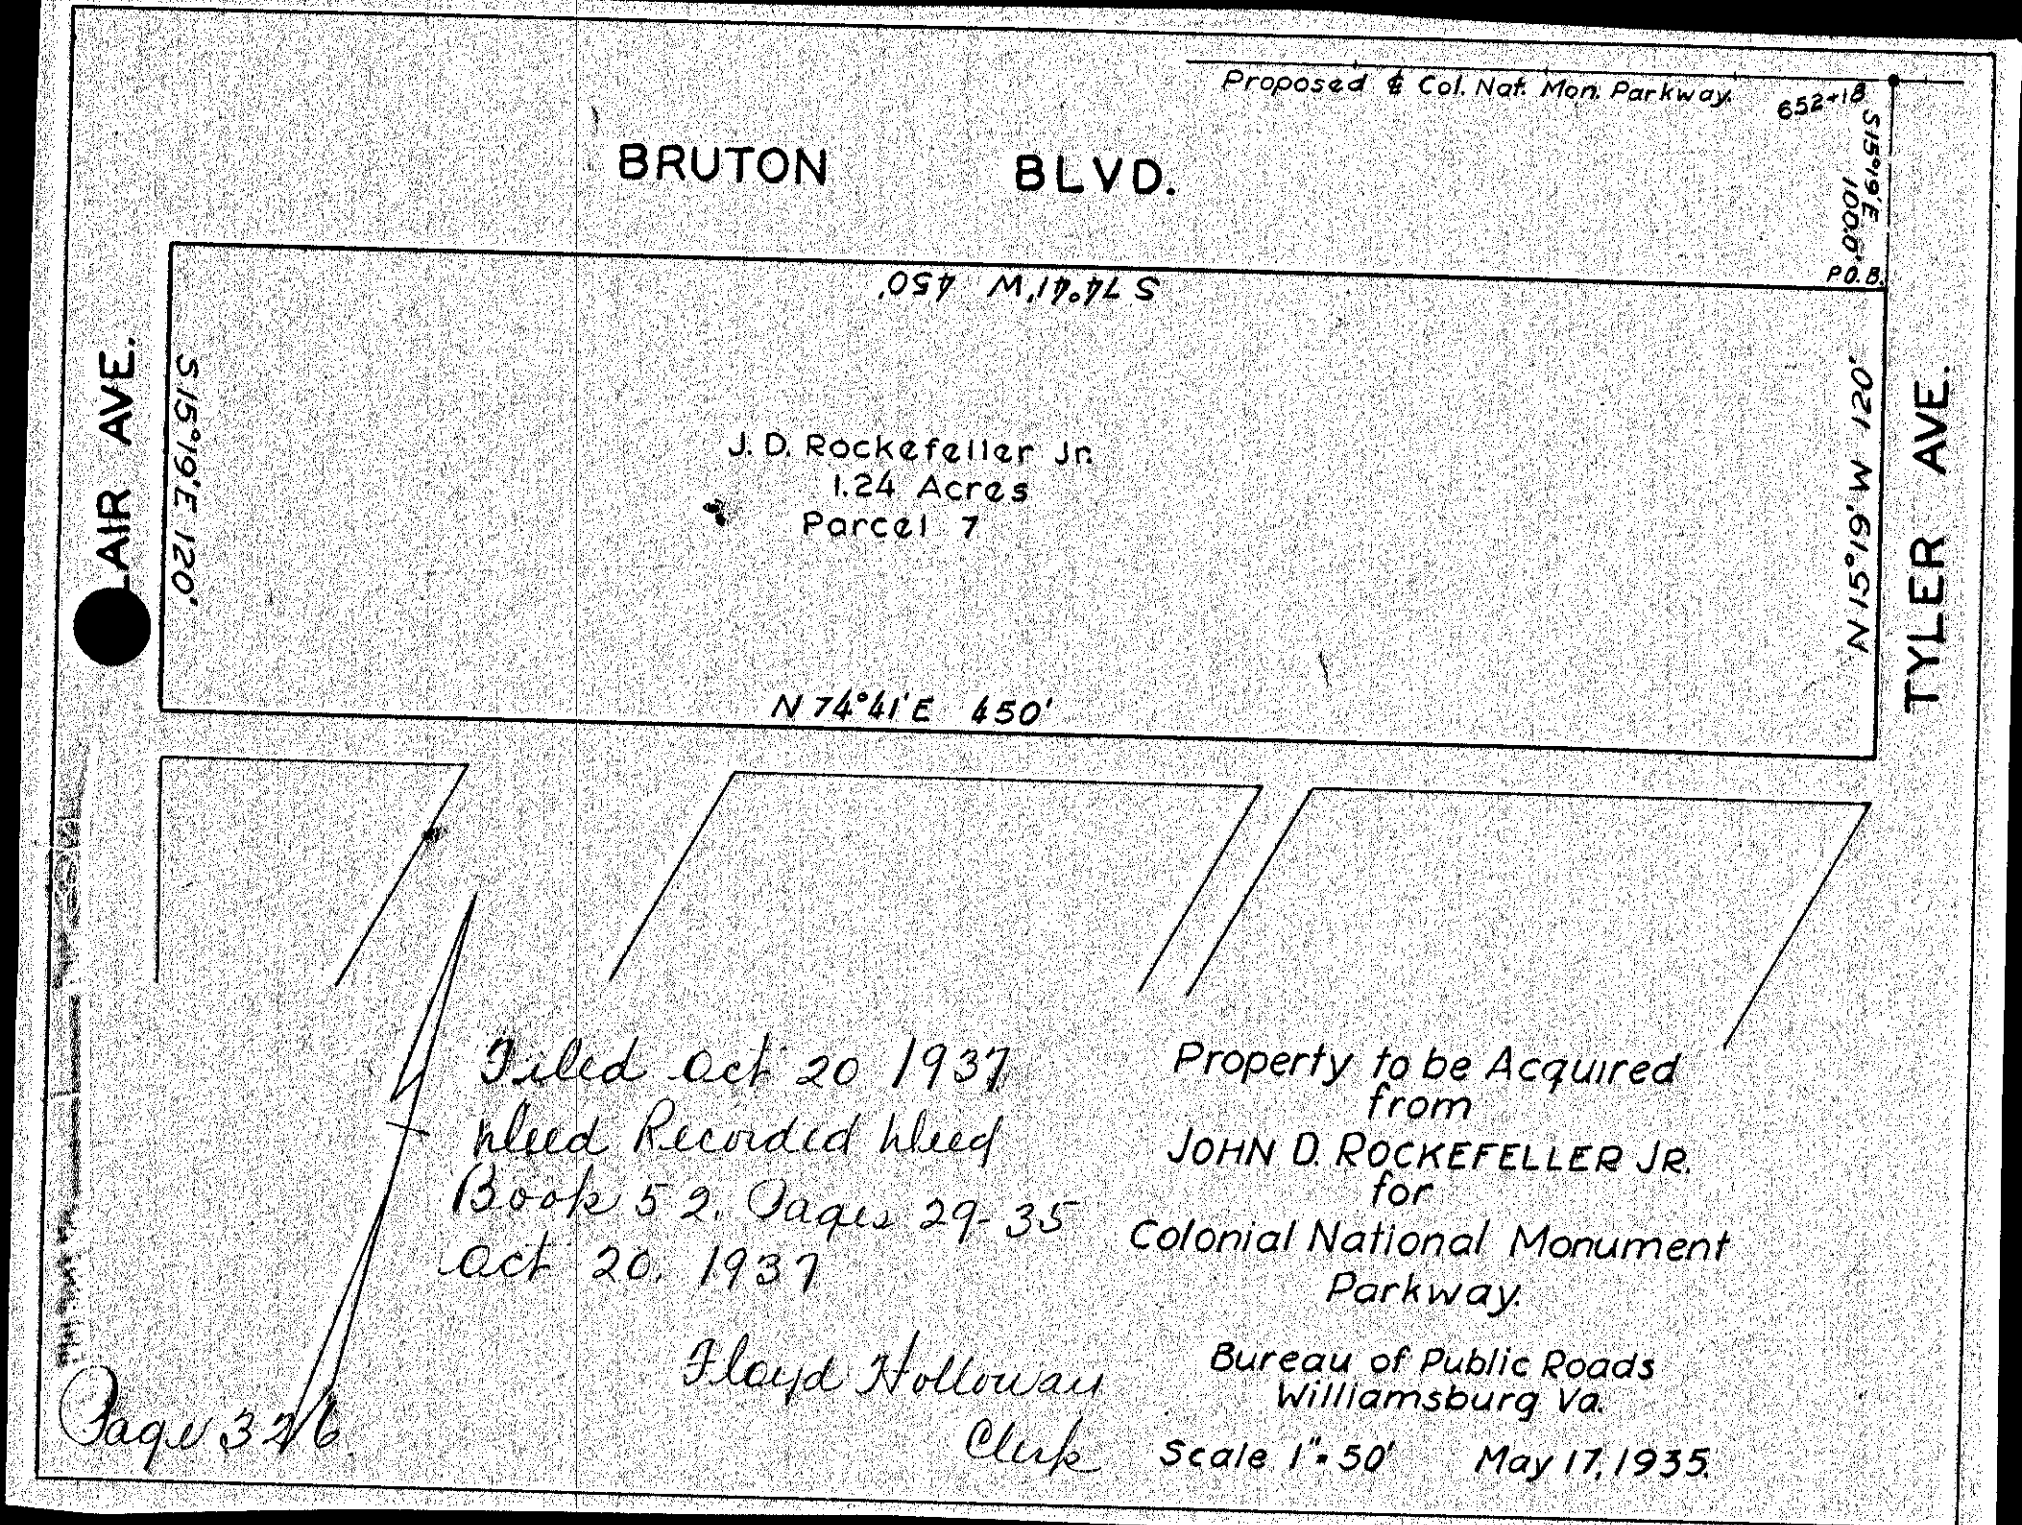

Filed Oct 20, 1937
 Record Rec'd
 Book 52, Page 29-35
 Oct 20, 1937
 Page 326
 Floyd Holloway Clerk

Property to be Acquired from
 JOHN D. ROCKEFELLER JR.
 for
 Colonial National Monument Parkway.
 Bureau of Public Roads
 Williamsburg Va.
 Scale 1"=50' May 17, 1935.

326