


Filed Oct 21, 1937
 Recd Oct 24
 1937. Wled Book 52
 Pages 53
 Floyd Holloway
 Clerk

VIRGINIA ELECTRIC & POWER CO.		
YORK RIVER EXTENSION		
TRANSMISSION LINE <small>PLAT TO ACCOMPANY RIGHT OF WAY AGREEMENT WITH</small> AS SHOWN		
DISTRICT	COUNTY	STATE
BRUTON	YORK	VIRGINIA
APRIL 19 1937		
SURVEYED BY		WMBG-1270
E.B.H.		

Page 338

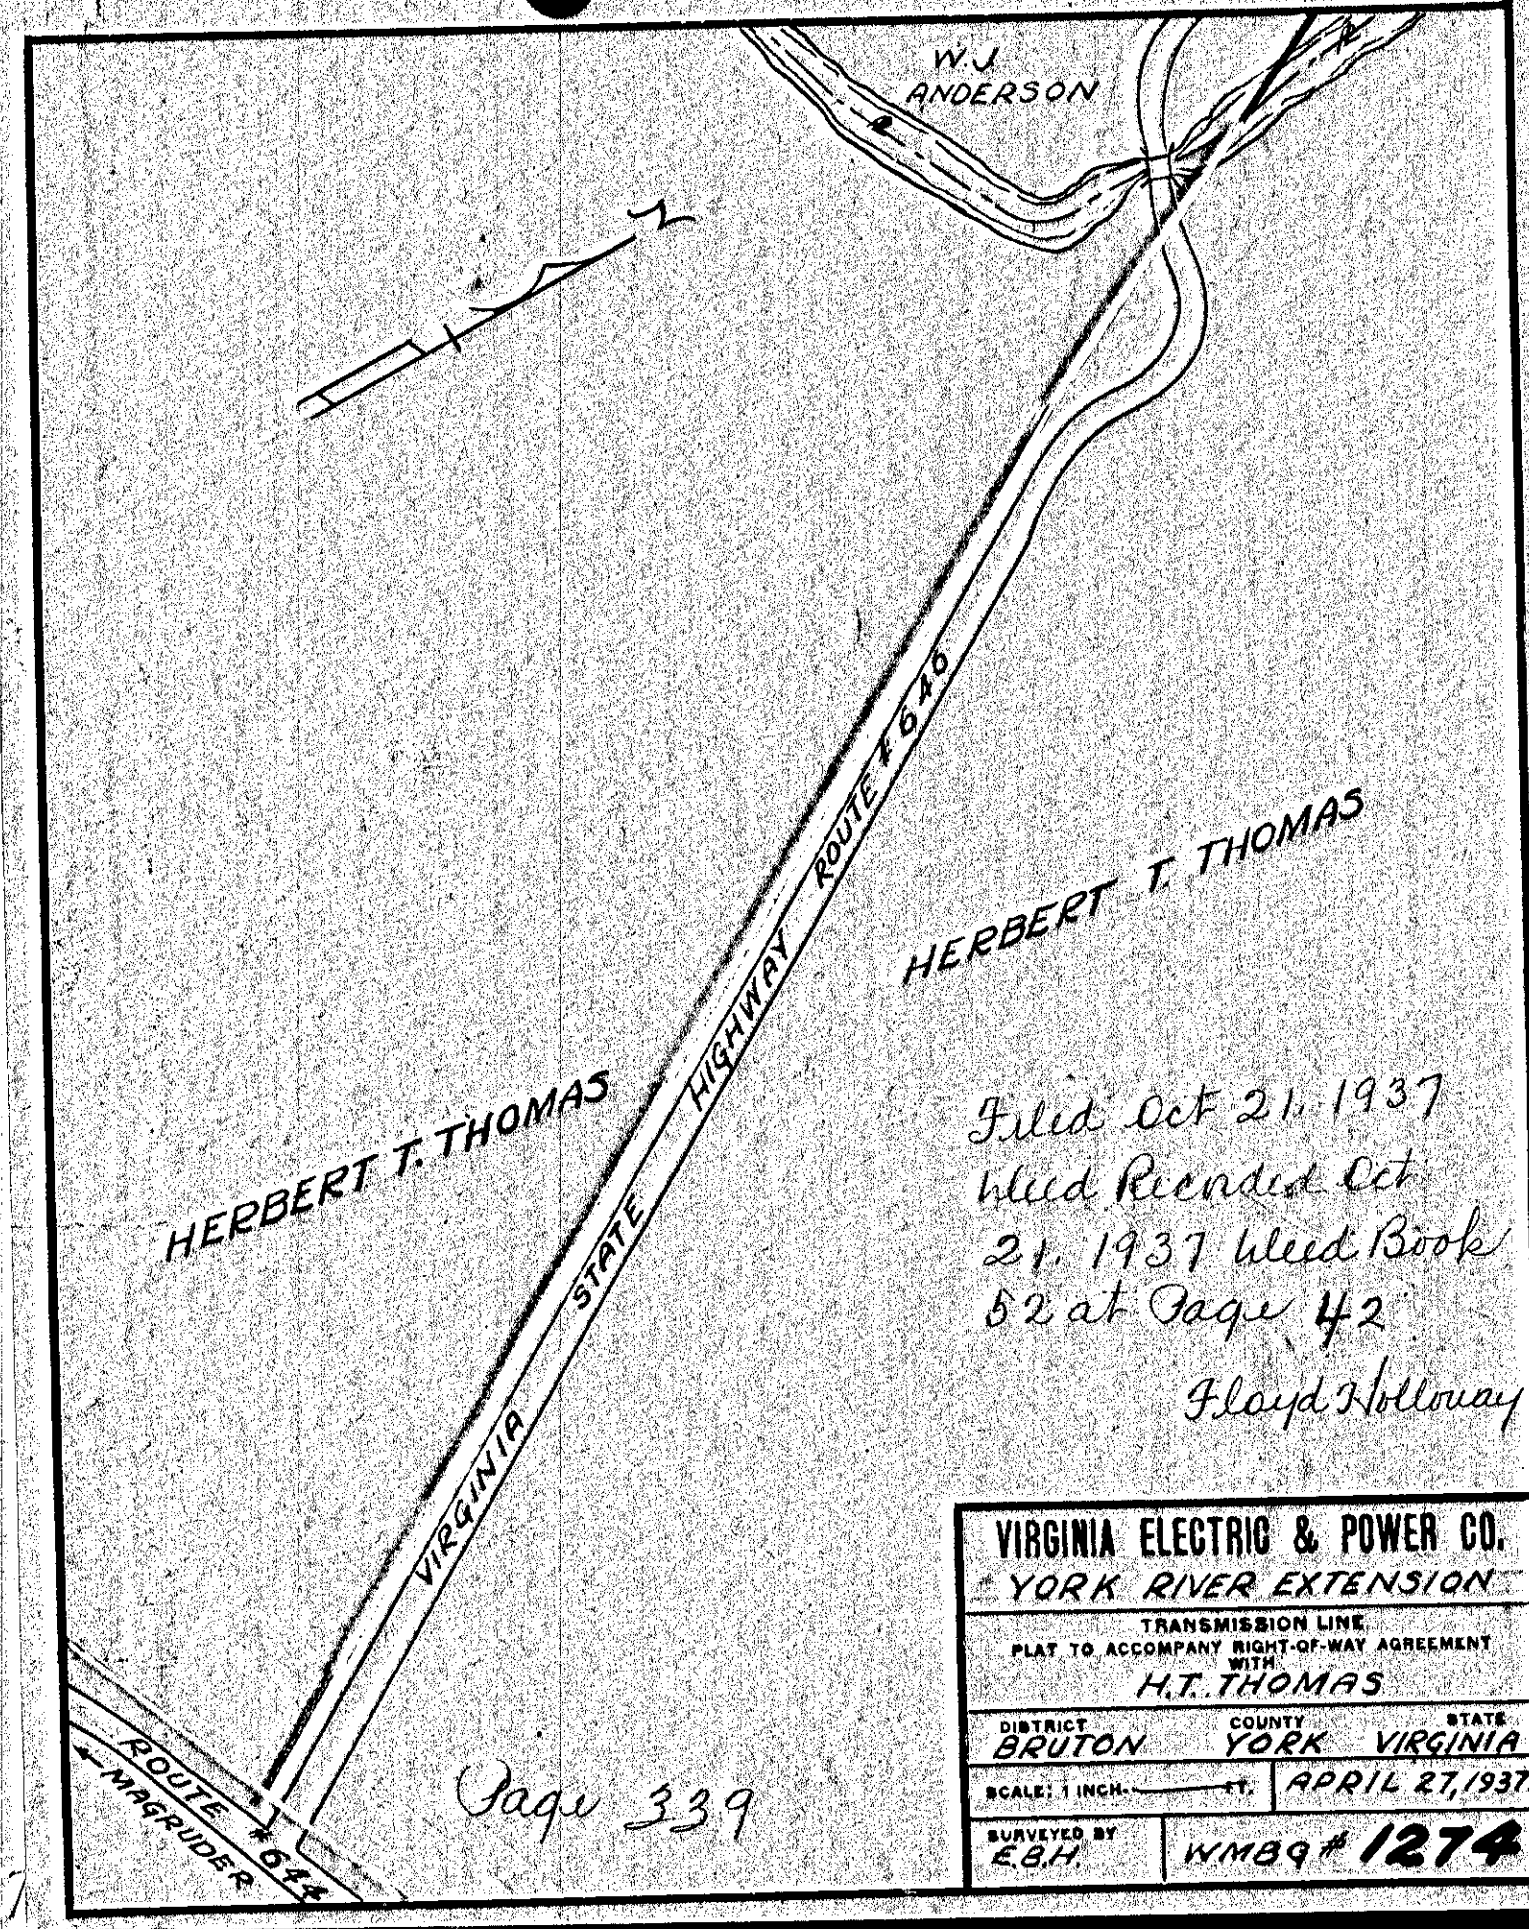


Filed Oct 21, 1937
 Recd Oct 21, 1937
 Wled Book 52 at Page 42
 Floyd Holloway

VIRGINIA ELECTRIC & POWER CO.		
YORK RIVER EXTENSION		
TRANSMISSION LINE <small>PLAT TO ACCOMPANY RIGHT OF WAY AGREEMENT WITH</small> H.T. THOMAS		
DISTRICT	COUNTY	STATE
BRUTON	YORK	VIRGINIA
APRIL 27, 1937		
SURVEYED BY		WMBG-1274
E.B.H.		

Page 339

338

339

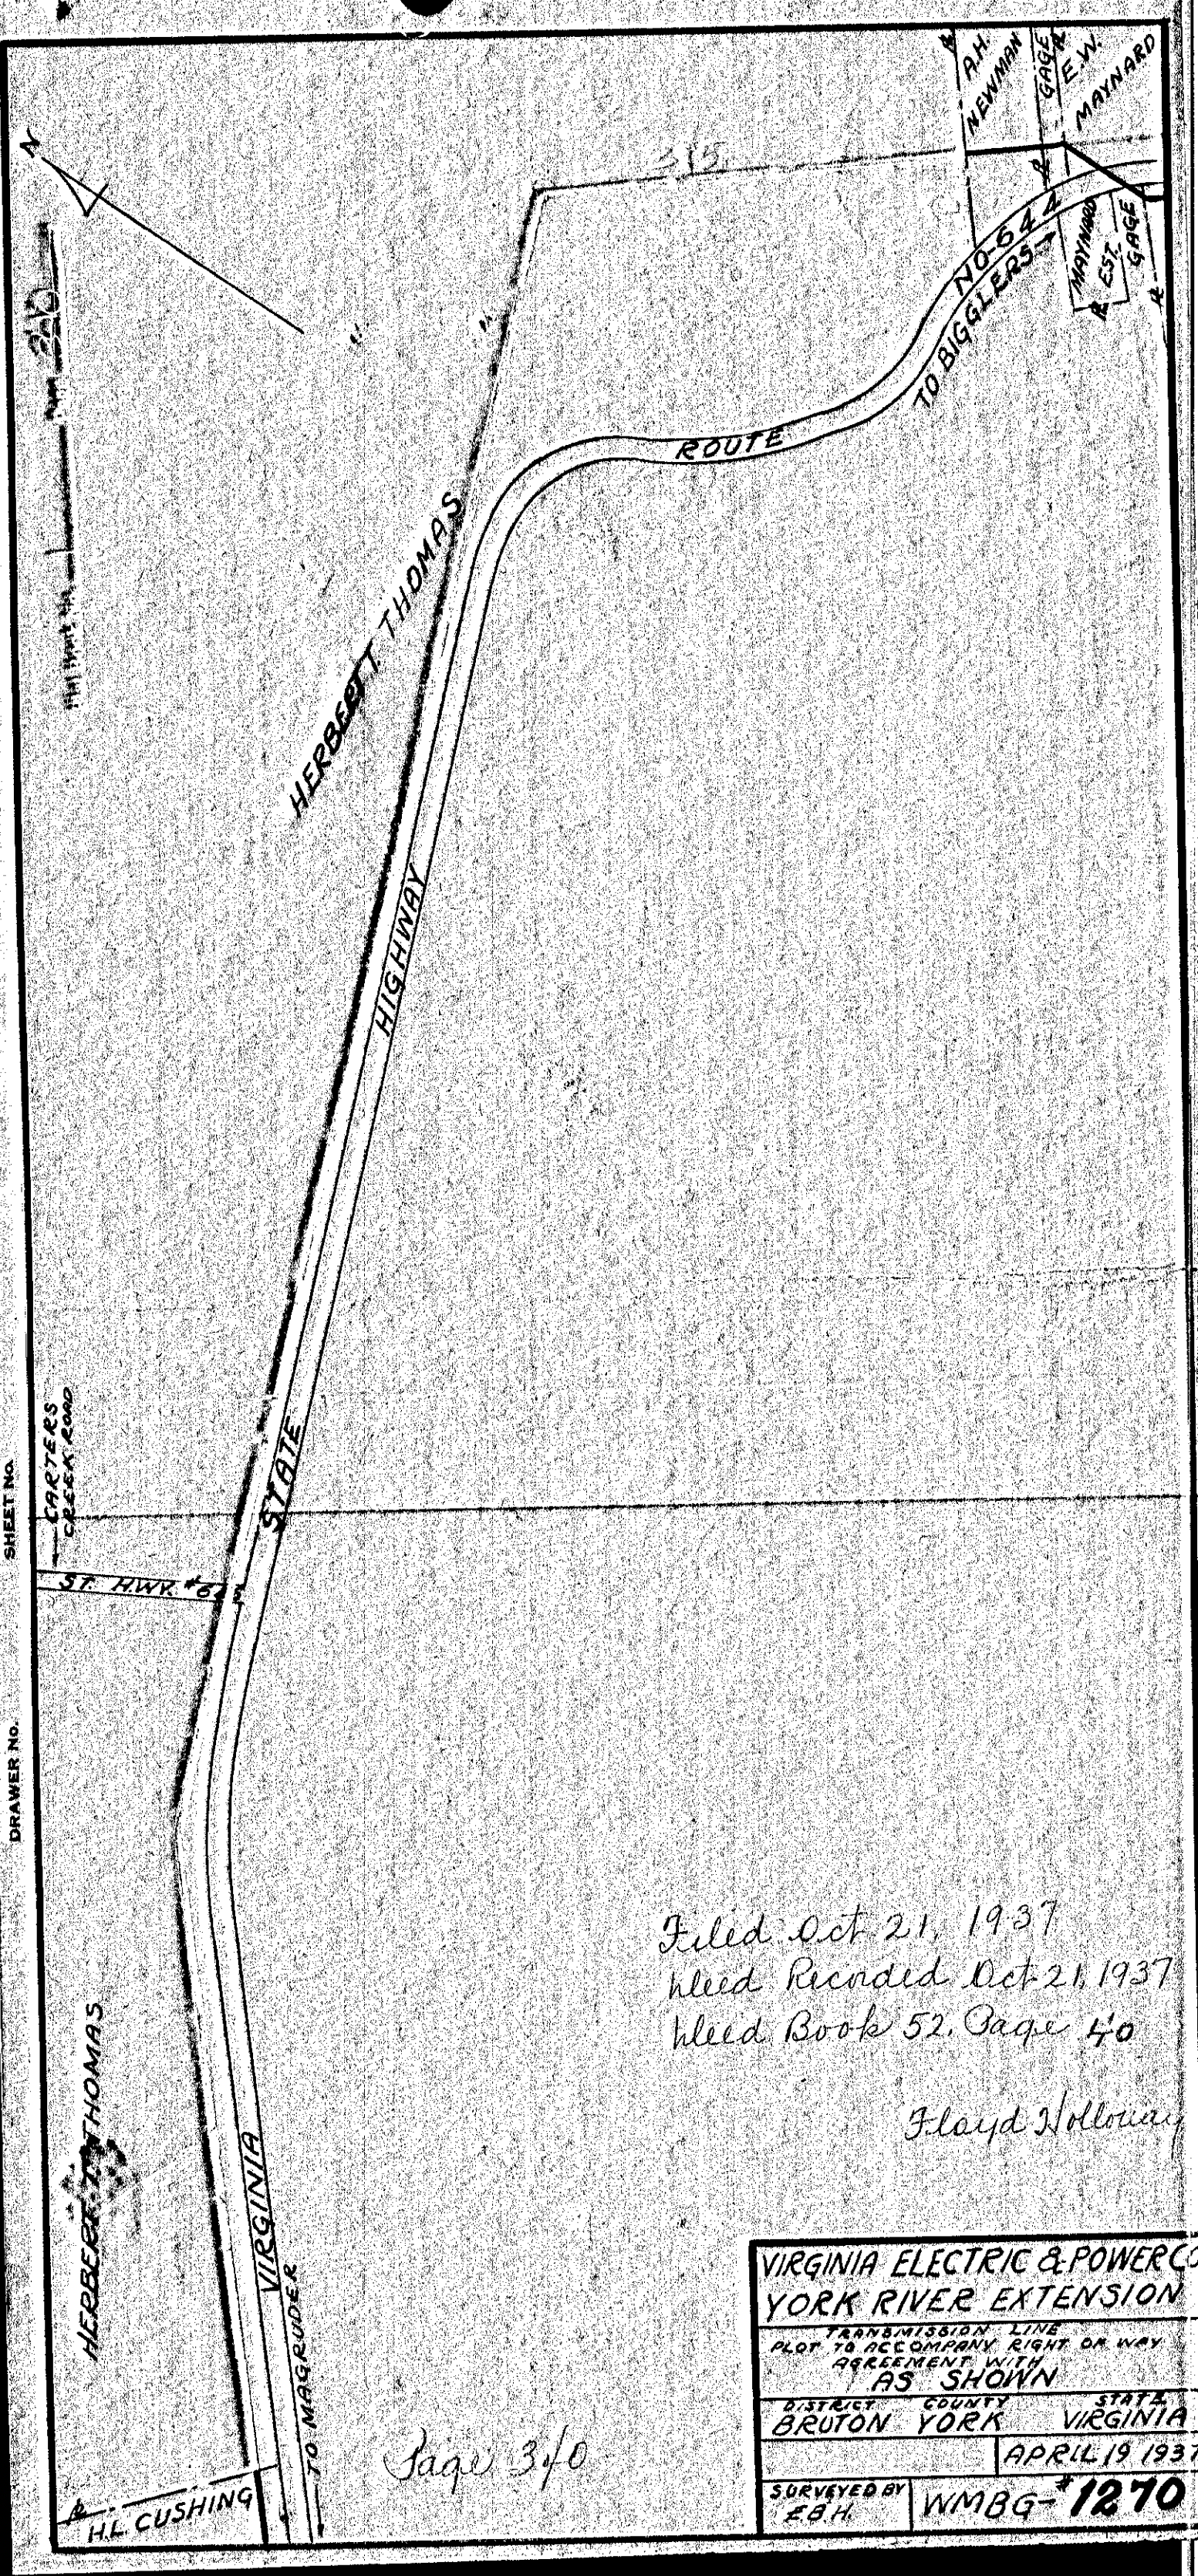

Filed Oct 21, 1937
 Recd Oct 21, 1937
 Wled Book 52, Page 40
 Floyd Holloway

VIRGINIA ELECTRIC & POWER CO.		
YORK RIVER EXTENSION		
TRANSMISSION LINE <small>PLAT TO ACCOMPANY RIGHT OF WAY AGREEMENT WITH</small> AS SHOWN		
DISTRICT	COUNTY	STATE
BRUTON	YORK	VIRGINIA
APRIL 19 1937		
SURVEYED BY		WMBG-1270
E.B.H.		

Page 340

340