


VIRGINIA ELECTRIC & POWER CO.  
 WILLIAMSBURG DISTRIBUTION  
 PLAN TO ACCOMPANY RIGHT-OF-WAY AGREEMENT  
 WITH  
 AS SHOWN  
 DISTRICT  
 BEUTON  
 COUNTY  
 YORK  
 STATE  
 VA.  
 DATE: 1 INCH = 1 MI. JAN. 26, 1938.  
 SURVEYED BY  
 CSLS  
 WMBG # 1348.

DRAWER NO. SHEET NO.


356

358

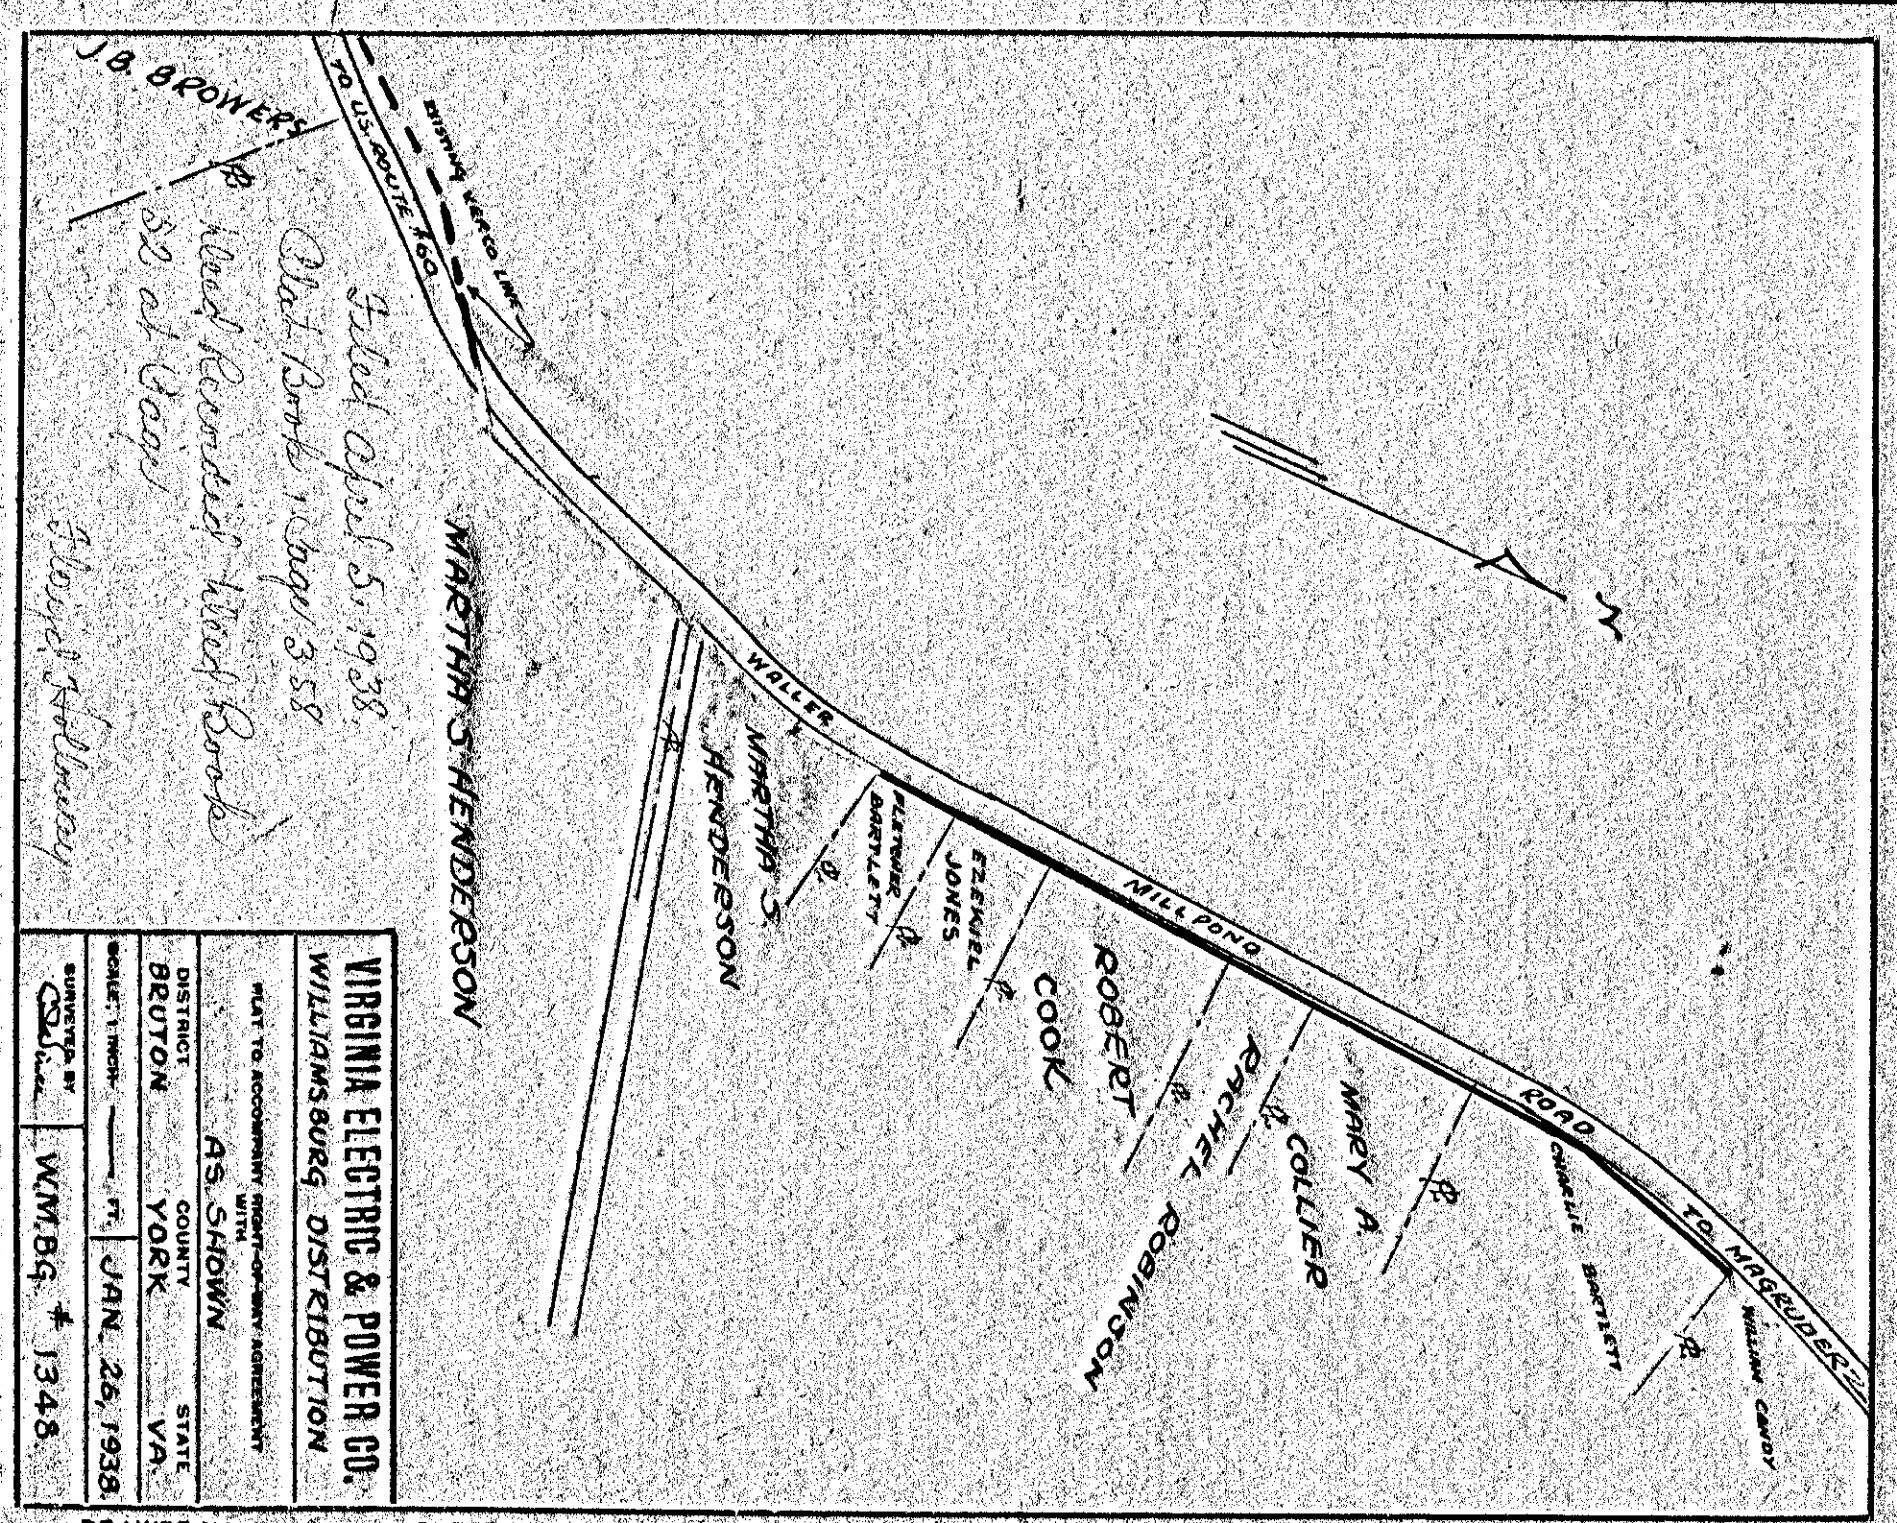

VIRGINIA ELECTRIC & POWER CO.  
 WILLIAMSBURG DISTRIBUTION  
 PLAN TO ACCOMPANY RIGHT-OF-WAY AGREEMENT  
 WITH  
 AS SHOWN  
 DISTRICT  
 BEUTON  
 COUNTY  
 YORK  
 STATE  
 VA.  
 DATE: 1 INCH = 1 MI. JAN. 26, 1938.  
 SURVEYED BY  
 CSLS  
 WMBG # 1348.

DRAWER NO. SHEET NO.

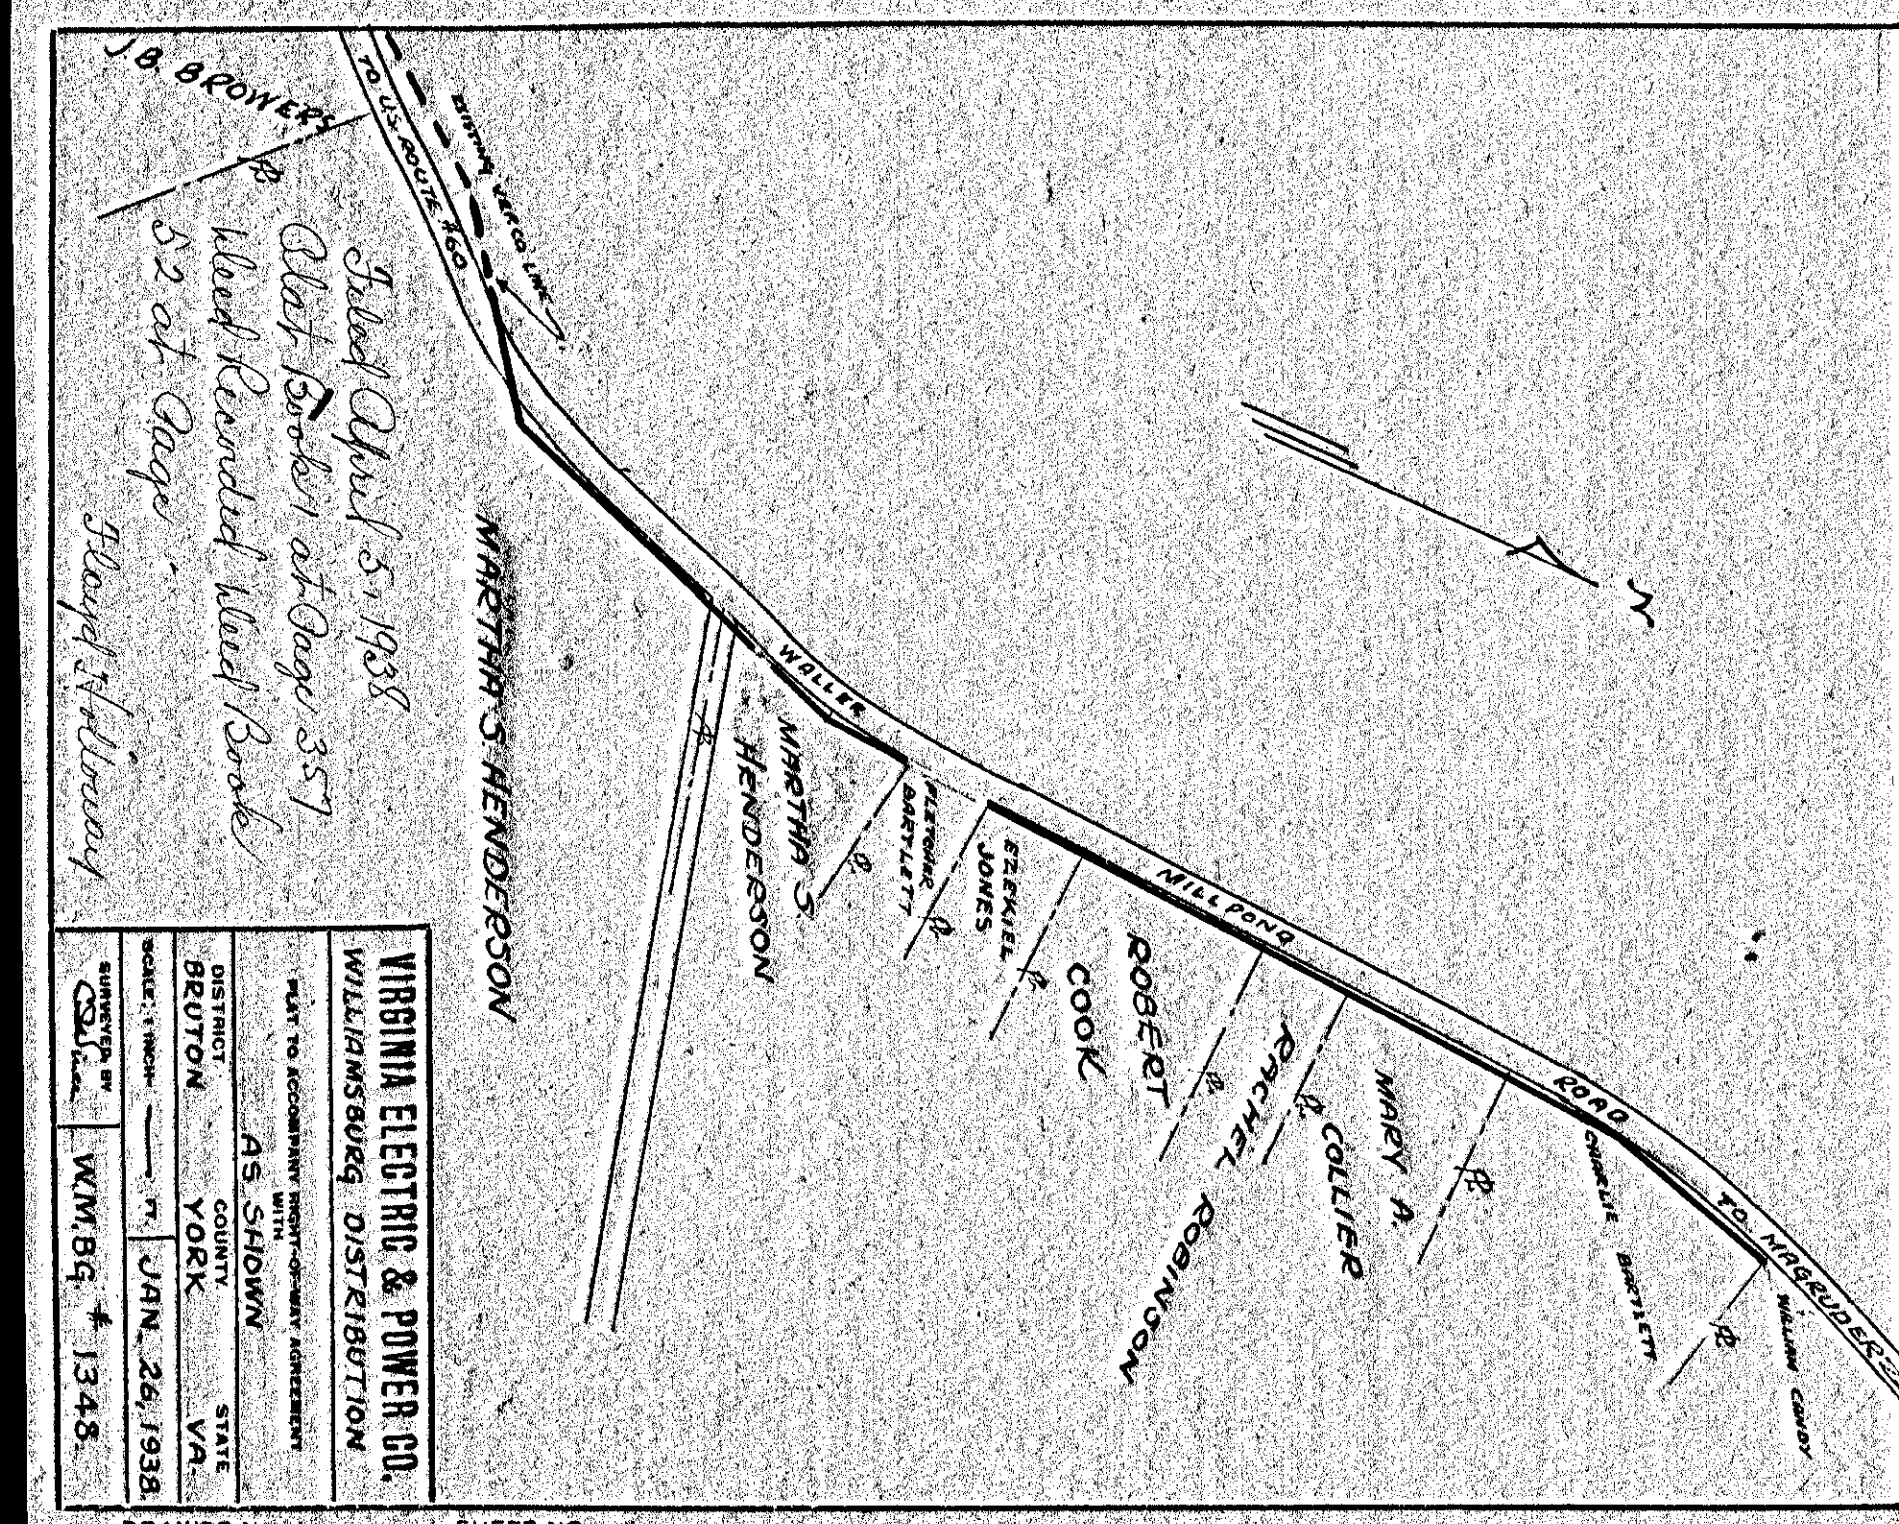


VIRGINIA ELECTRIC & POWER CO.  
 WILLIAMSBURG DISTRIBUTION  
 PLAN TO ACCOMPANY RIGHT-OF-WAY AGREEMENT  
 WITH  
 AS SHOWN  
 DISTRICT  
 BEUTON  
 COUNTY  
 YORK  
 STATE  
 VA.  
 DATE: 1 INCH = 1 MI. JAN. 26, 1938.  
 SURVEYED BY  
 CSLS  
 WMBG # 1348.

DRAWER NO. SHEET NO.

357

359

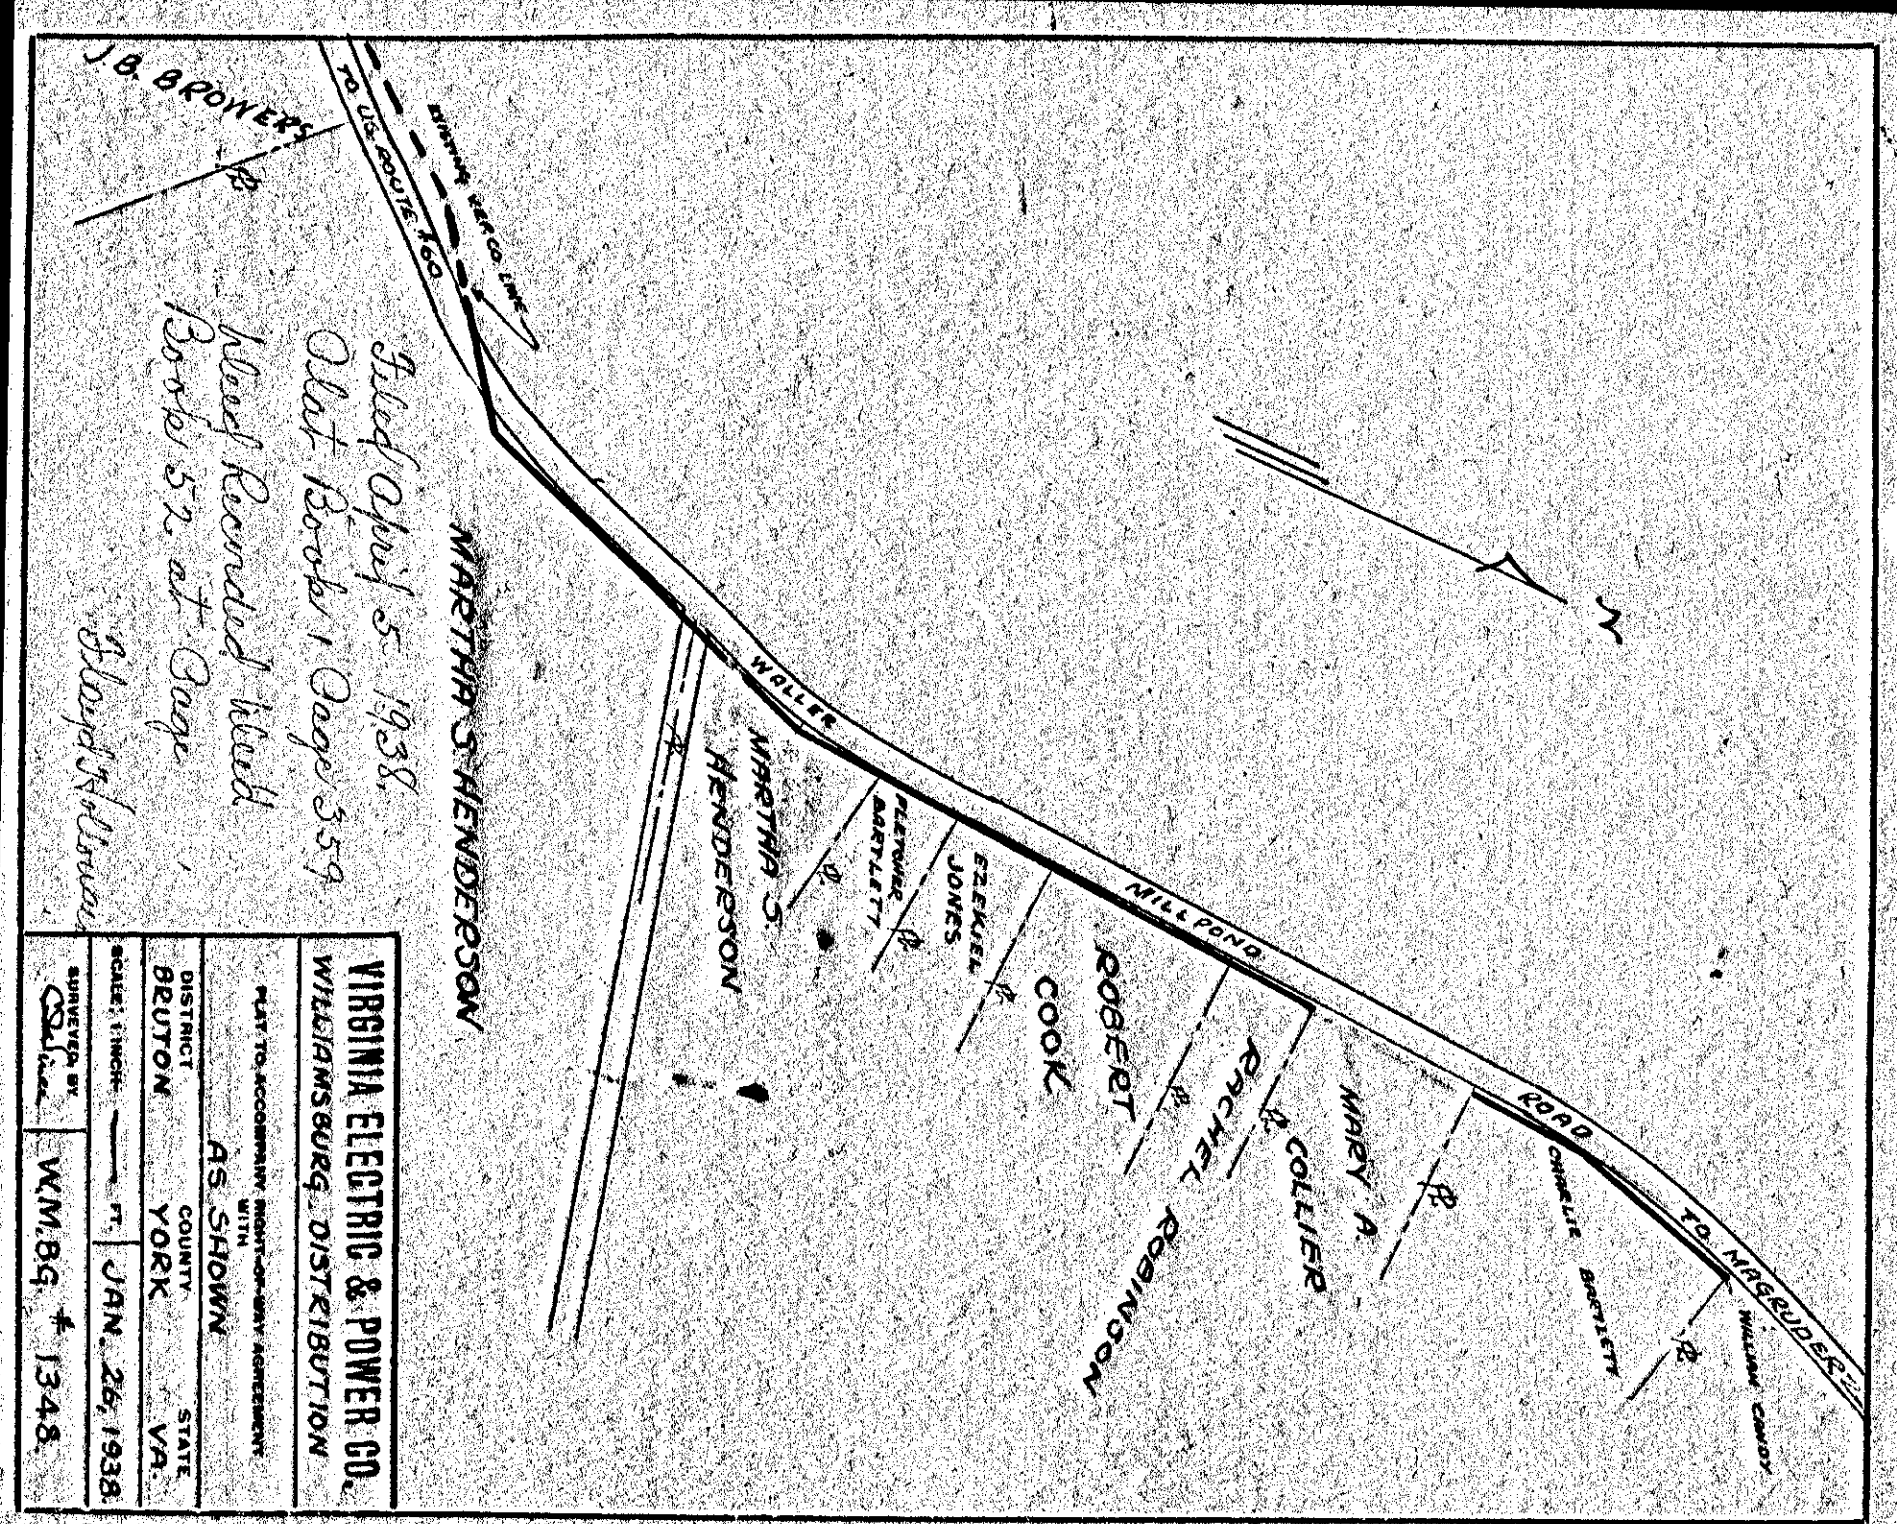

VIRGINIA ELECTRIC & POWER CO.  
 WILLIAMSBURG DISTRIBUTION  
 PLAN TO ACCOMPANY RIGHT-OF-WAY AGREEMENT  
 WITH  
 AS SHOWN  
 DISTRICT  
 BEUTON  
 COUNTY  
 YORK  
 STATE  
 VA.  
 DATE: 1 INCH = 1 MI. JAN. 26, 1938.  
 SURVEYED BY  
 CSLS  
 WMBG # 1348.

DRAWER NO. SHEET NO.