


VIRGINIA ELECTRIC & POWER CO.
YORK TOWN DISTRIBUTION

PLAT TO ACCOMPANY RIGHT-OF-WAY AGREEMENT
 AS SHOWN

DISTRICT NELSON COUNTY VIRGINIA
 SCALE: 1" = 100' NOV. 2, 1937
 SUBMITTED BY MHC/LE WMBG # 1330

DRAWER NO. SHEET NO.

365

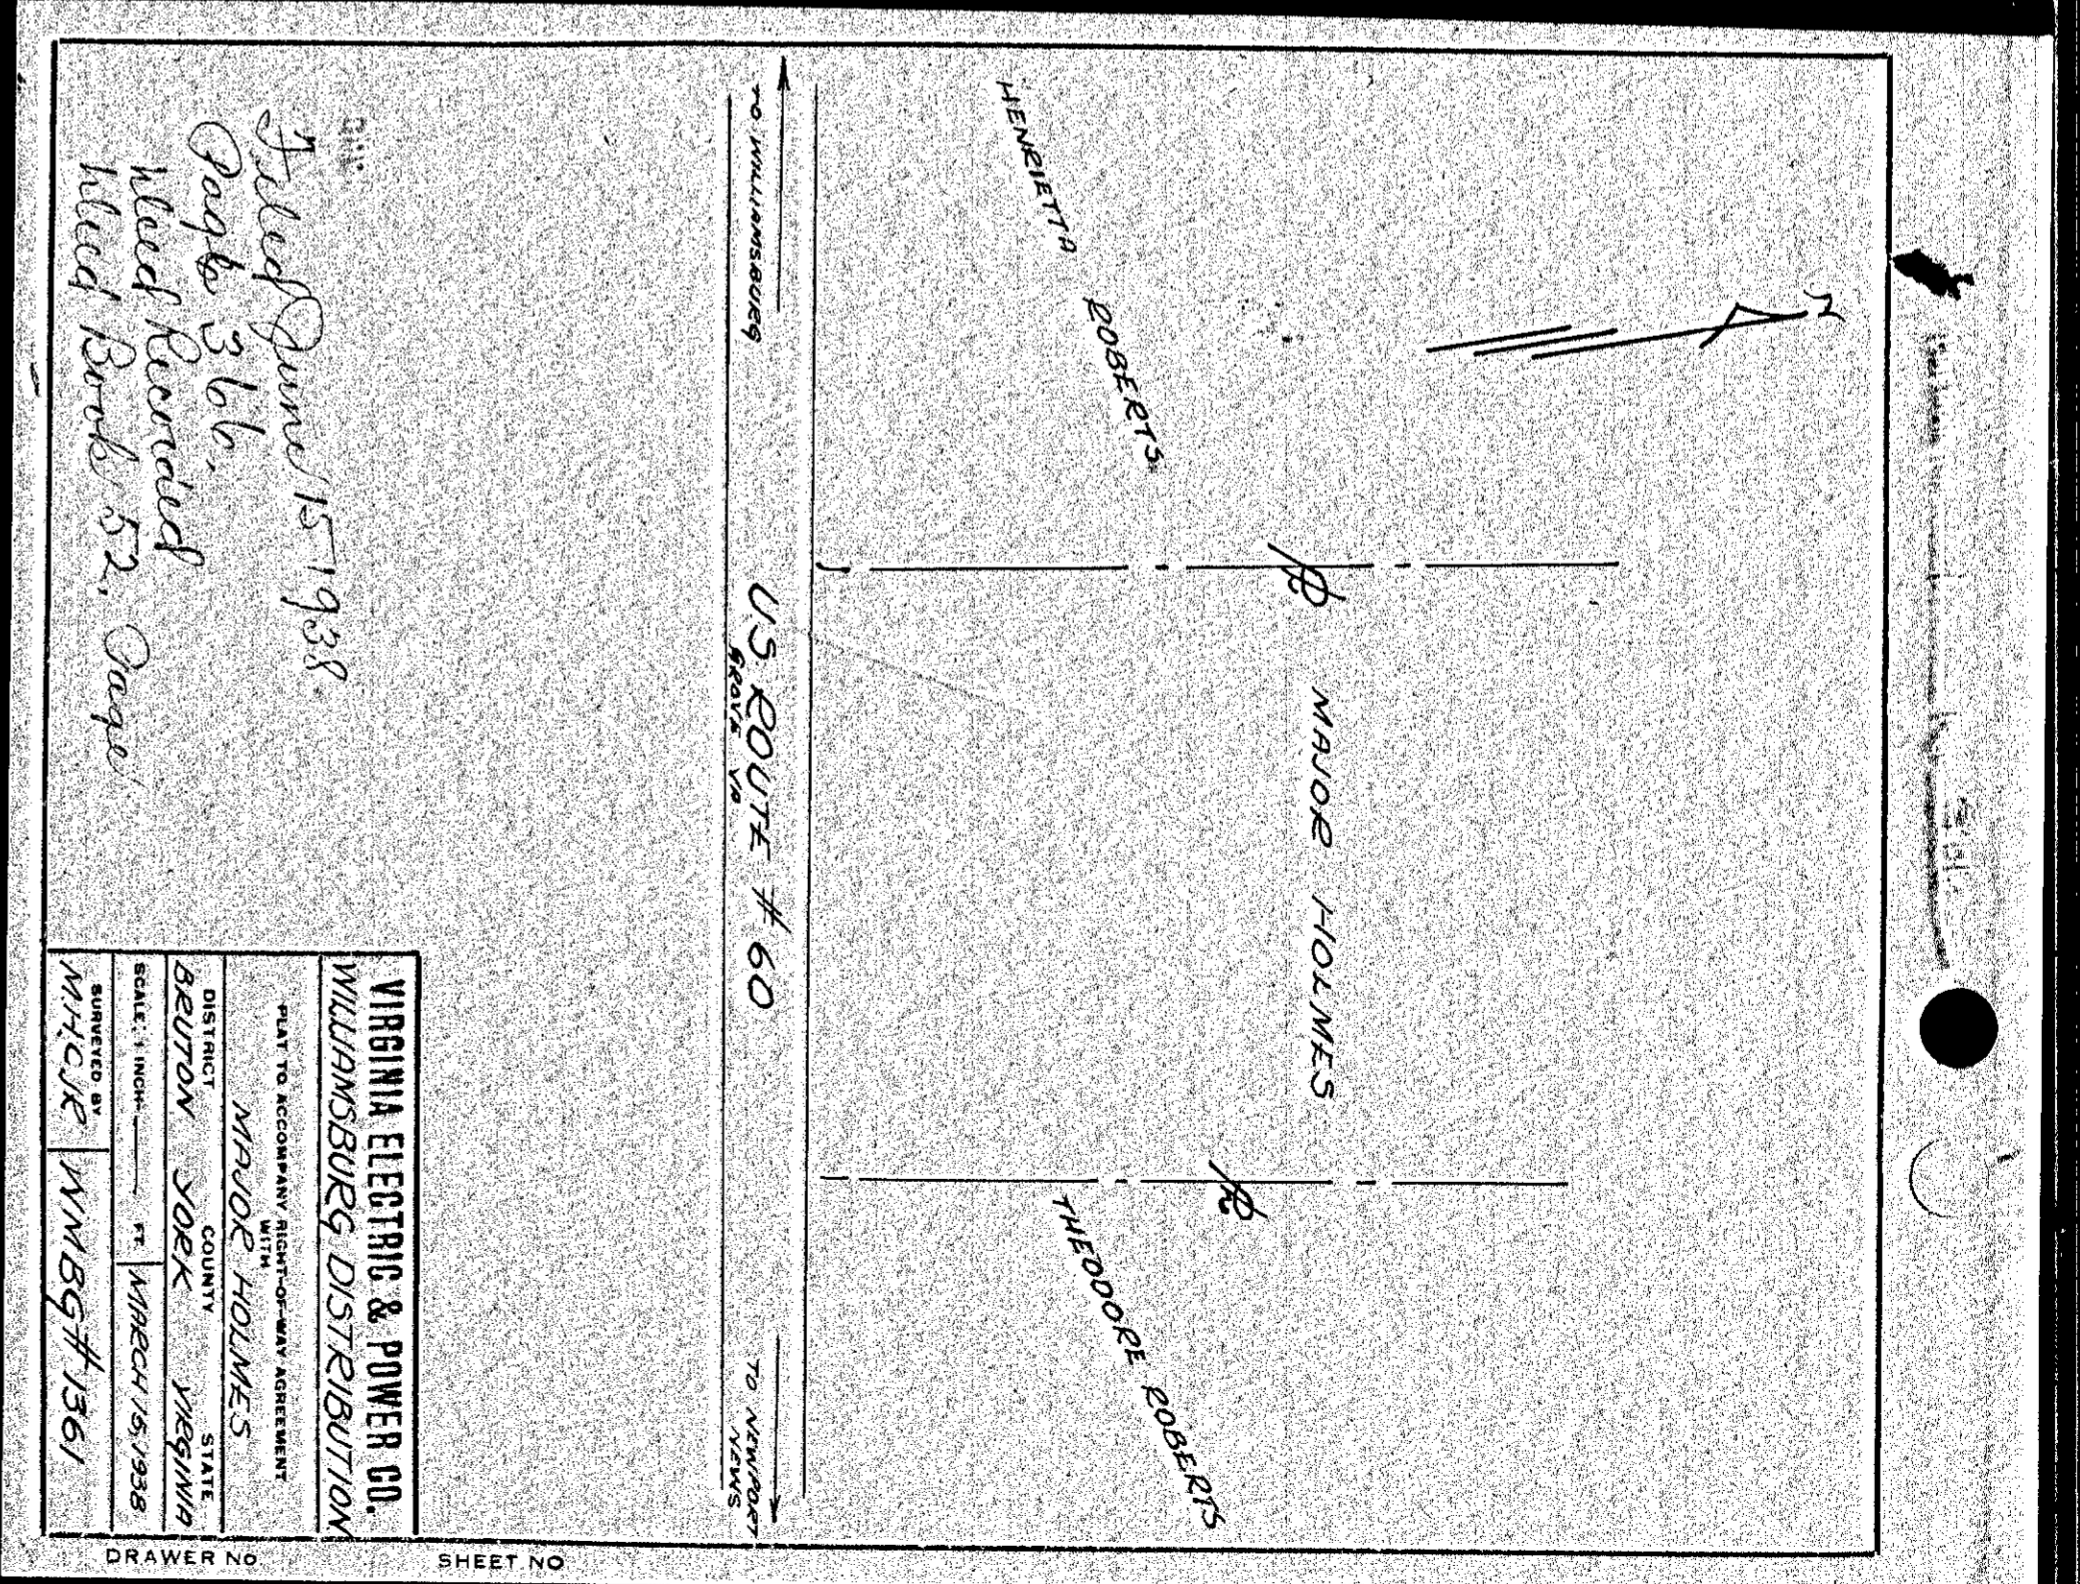


VIRGINIA ELECTRIC & POWER CO.
WILLIAMSBURG DISTRIBUTION

PLAT TO ACCOMPANY RIGHT-OF-WAY AGREEMENT
 AS SHOWN

DISTRICT BEUTON COUNTY VIRGINIA
 SCALE: 1" = 100' APRIL 15, 1938
 SUBMITTED BY MHC/LE WMBG # 1361

DRAWER NO. SHEET NO.

366

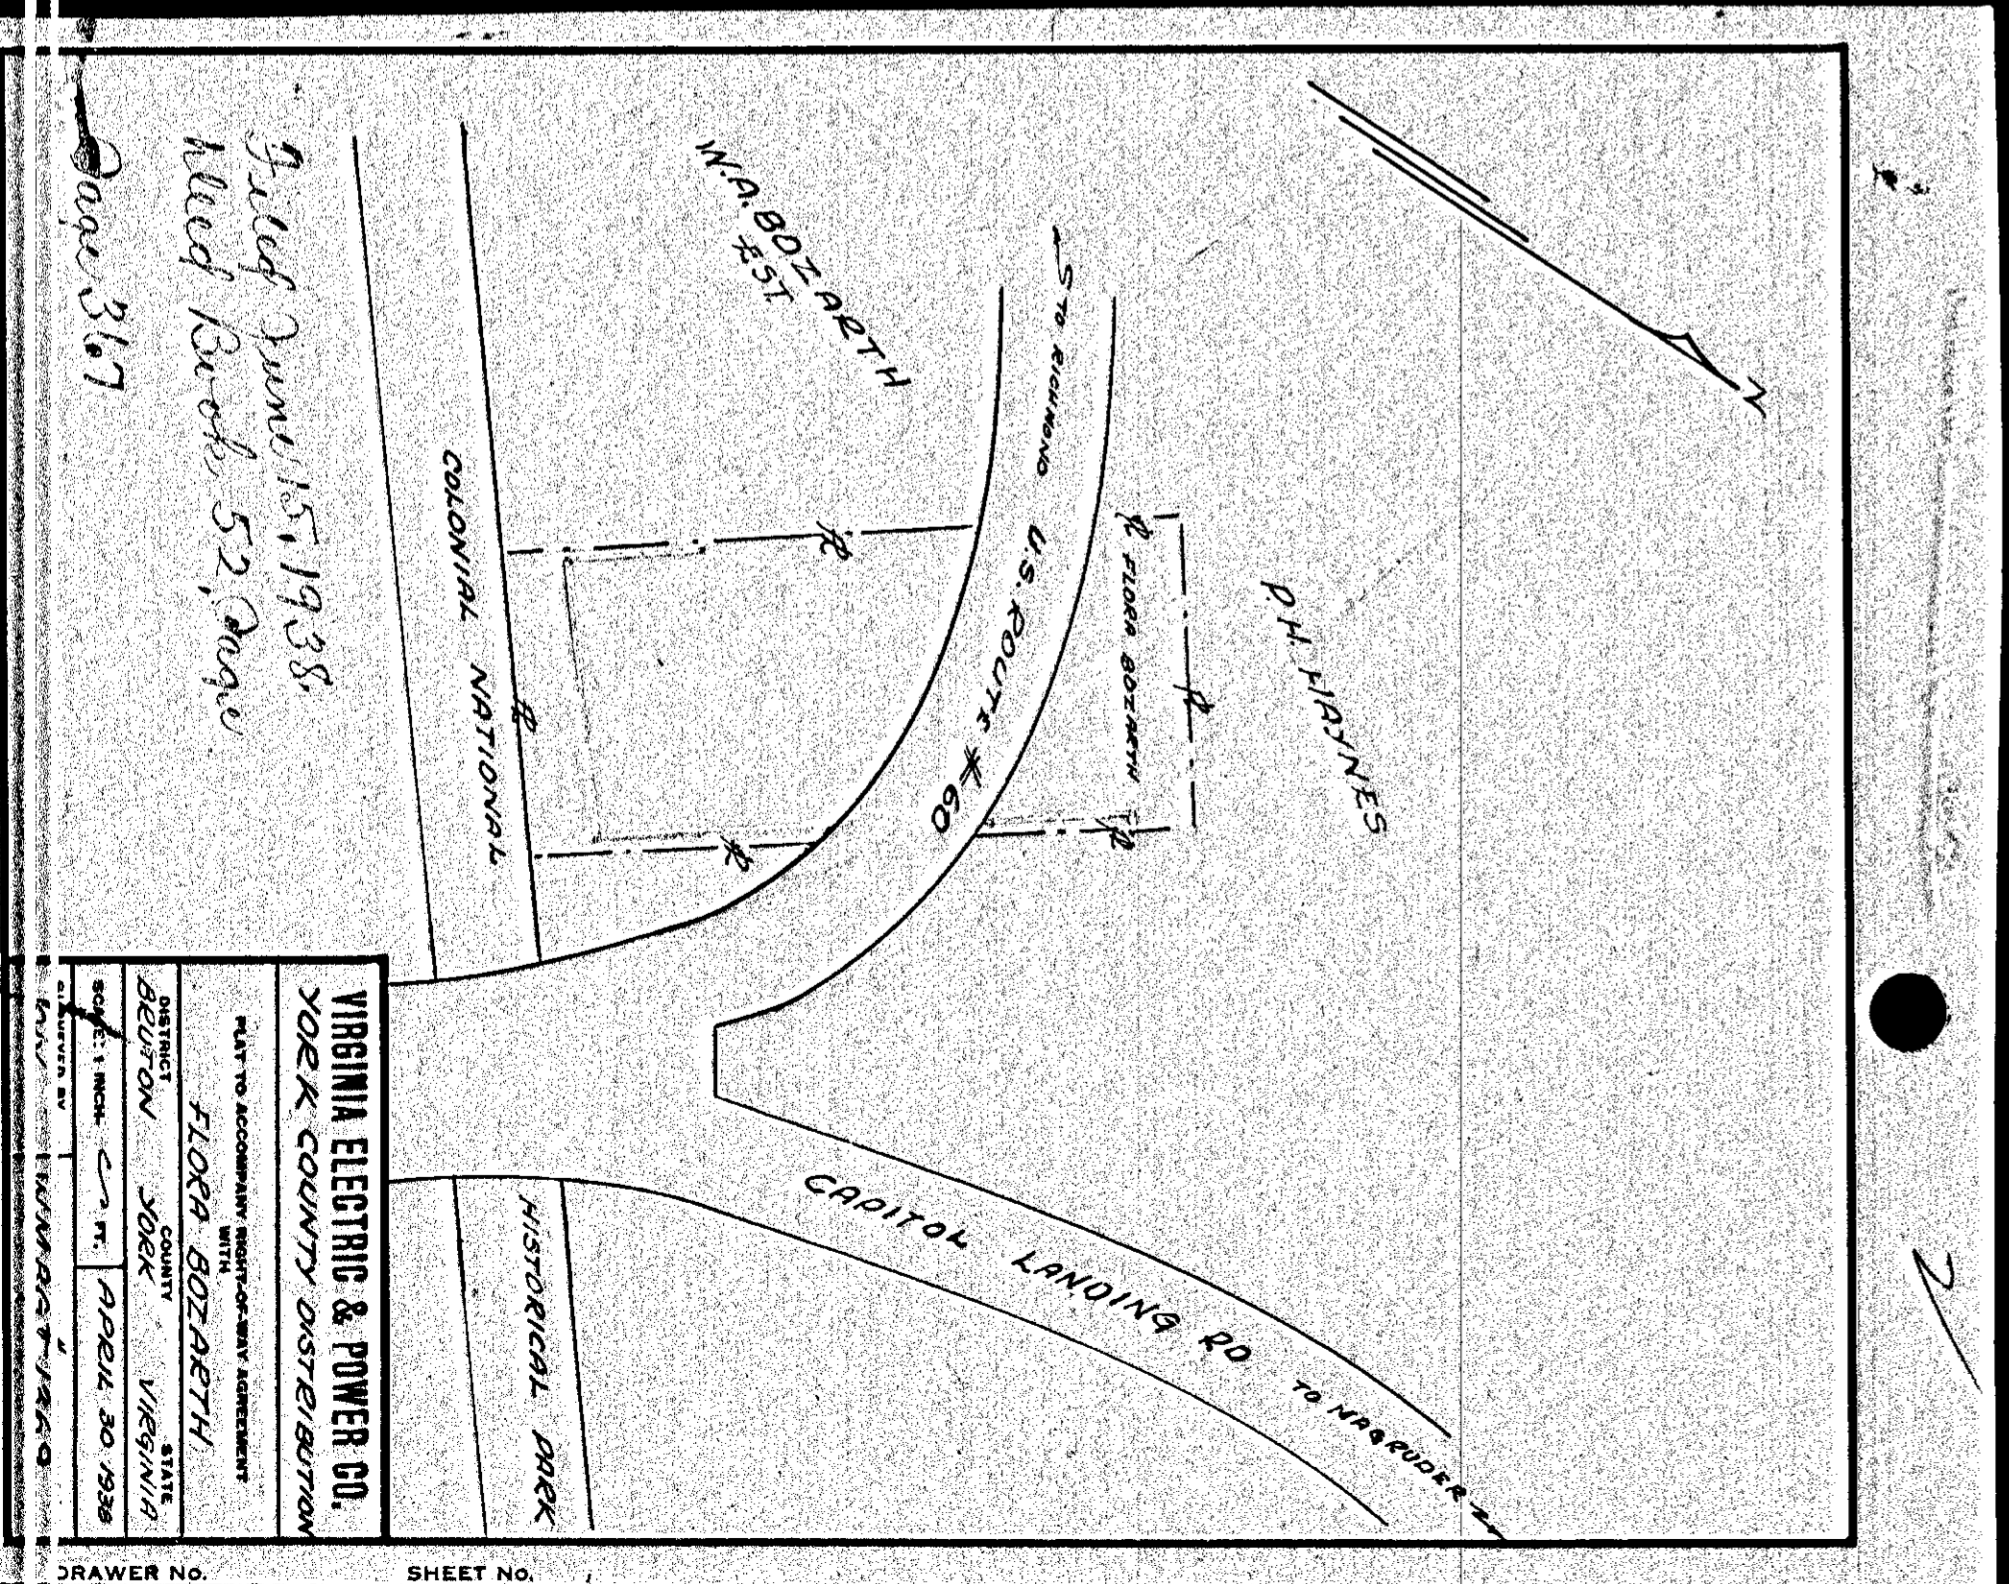

VIRGINIA ELECTRIC & POWER CO.
YORK COUNTY DISTRIBUTION

PLAT TO ACCOMPANY RIGHT-OF-WAY AGREEMENT
 WITH

FLORA BOZAEATH
 DISTRICT BEUTON COUNTY VIRGINIA
 SCALE: 1" = 100' APRIL 30, 1938
 SUBMITTED BY MHC/LE WMBG # 1469

DRAWER NO. SHEET NO.

367

Page 367