


PLAT OF 2 ACRE LOT CONVEYED Filed Sept 19, 1938
 TO EDWARD A. PASCALL BY Page 369
 JOE DABNEY HEIRS
 SITUATED IN NELSON DISTRICT,
 YORK COUNTY, VIRGINIA.
 SCALE 1" = 40 FT. SURVEYED SEPT. 10 1938
J. G. Parthing
 CERTIFIED LAND SURVEYOR


369

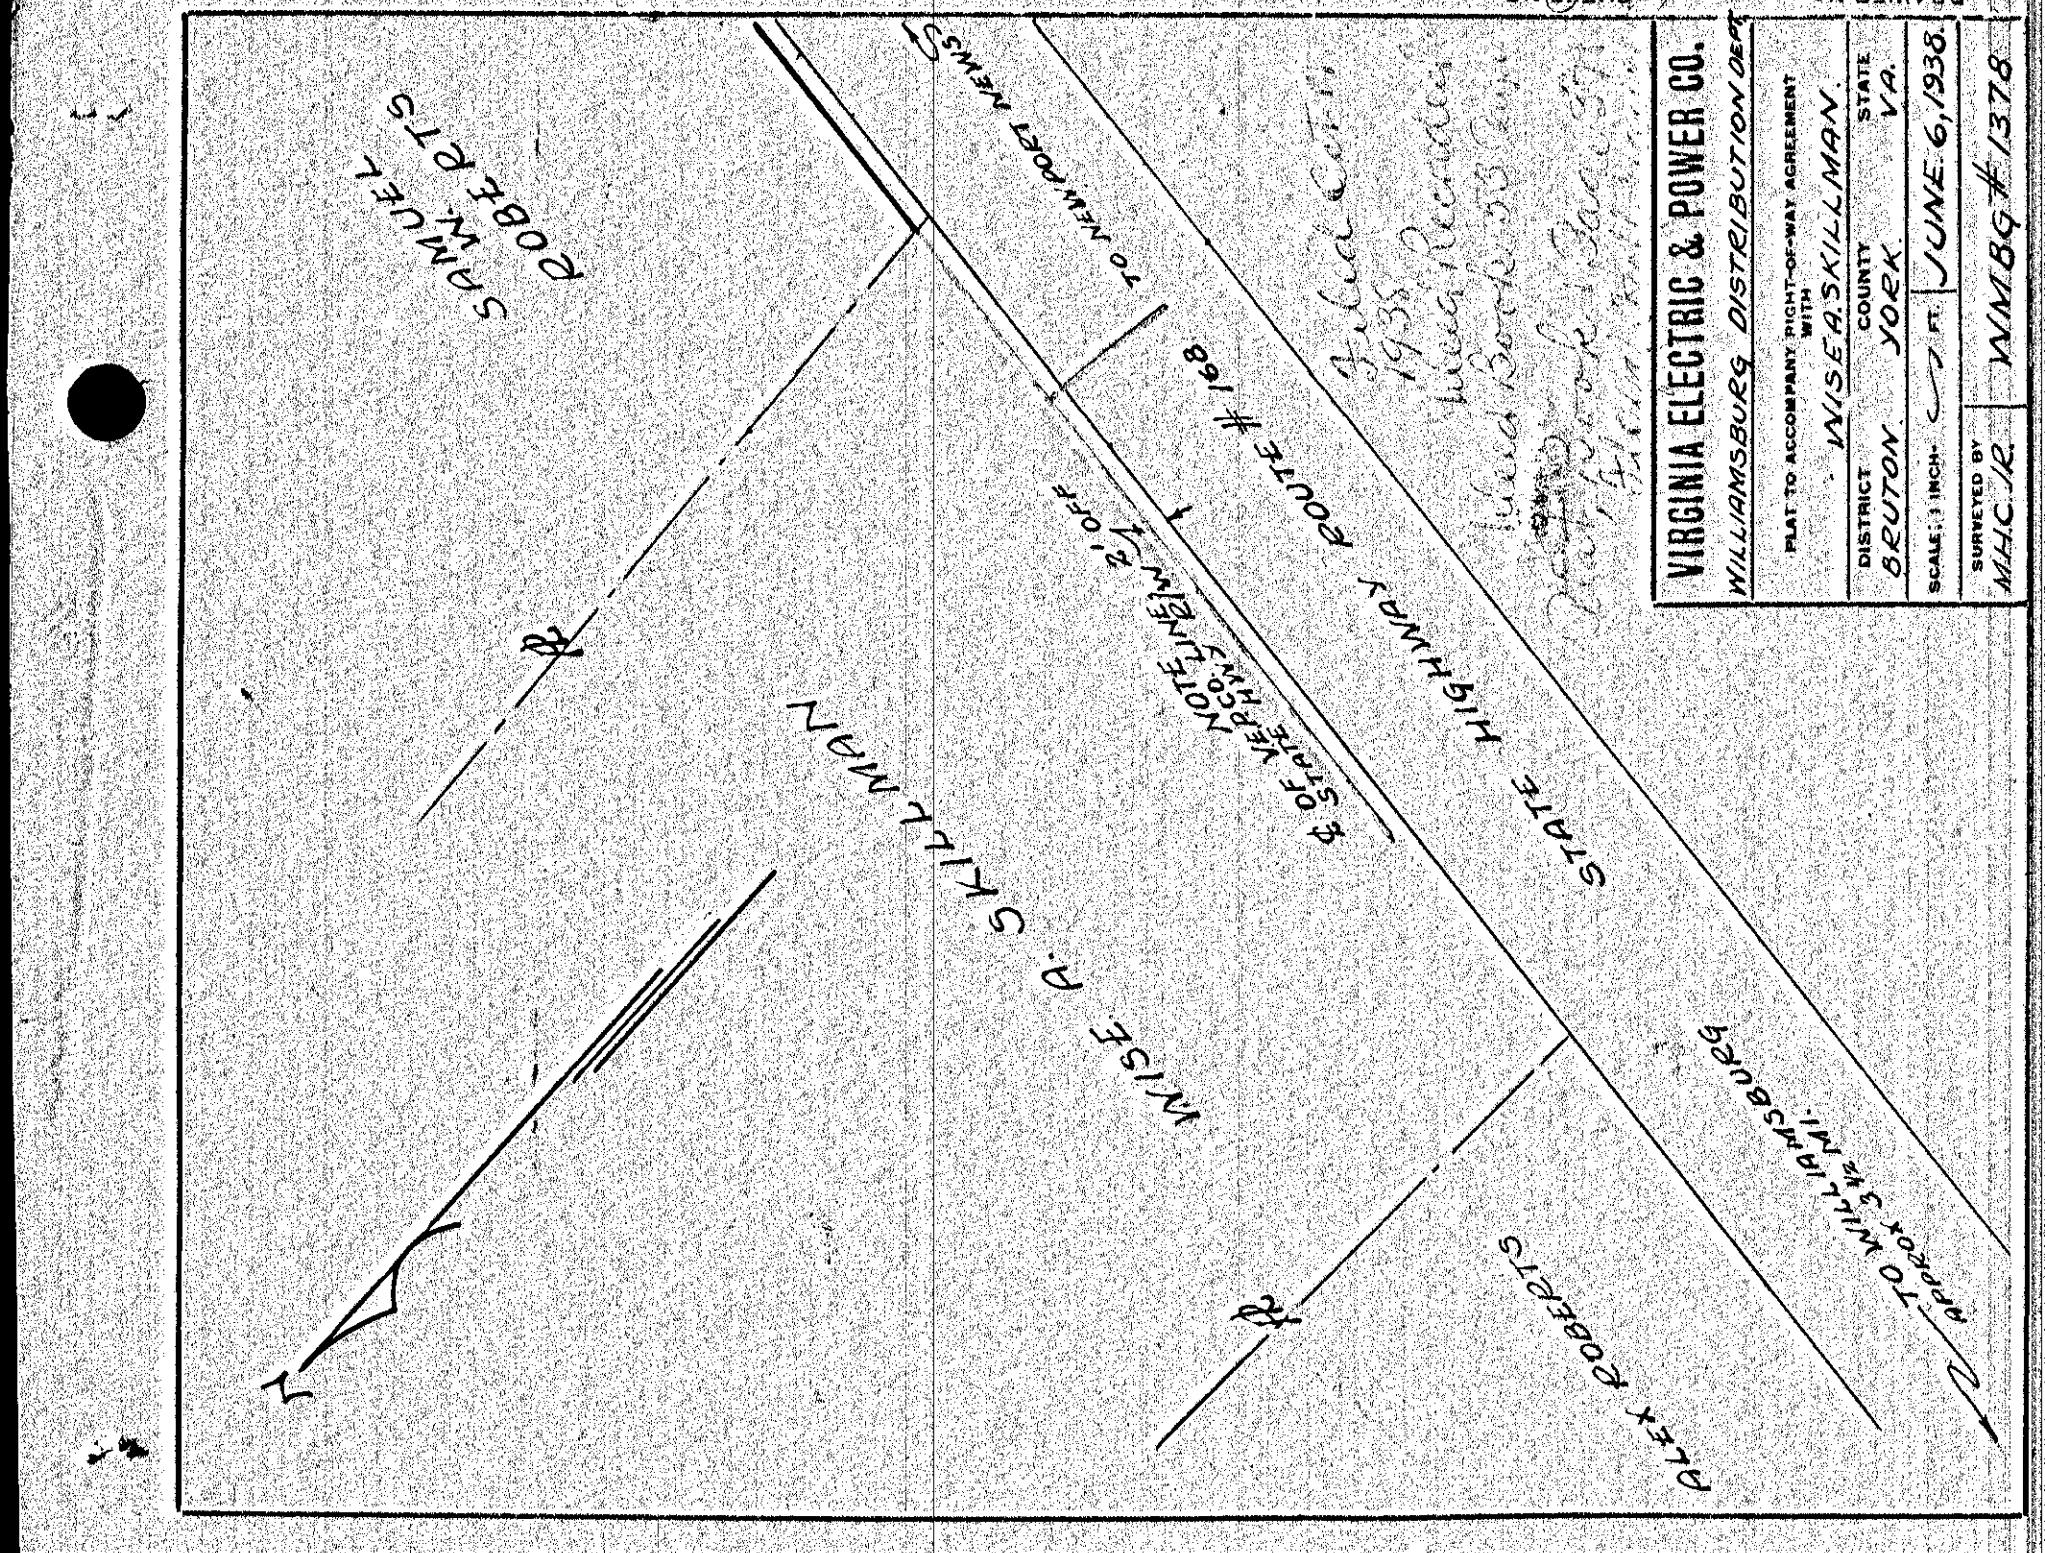

VIRGINIA ELECTRIC & POWER CO.
 WILLIAMSBURG DISTRIBUTION DEPT.
 PLAT TO ACCOMPANY RIGHT-OF-WAY AGREEMENT
 WITH AS SHOWN
 DISTRICT COUNTY STATE
 BEUTON YORK VA
 SCALE: 1" = 40 FT. MAY 21, 1938
 SURVEYED BY M.H.C. WMBG # 1375

028

128

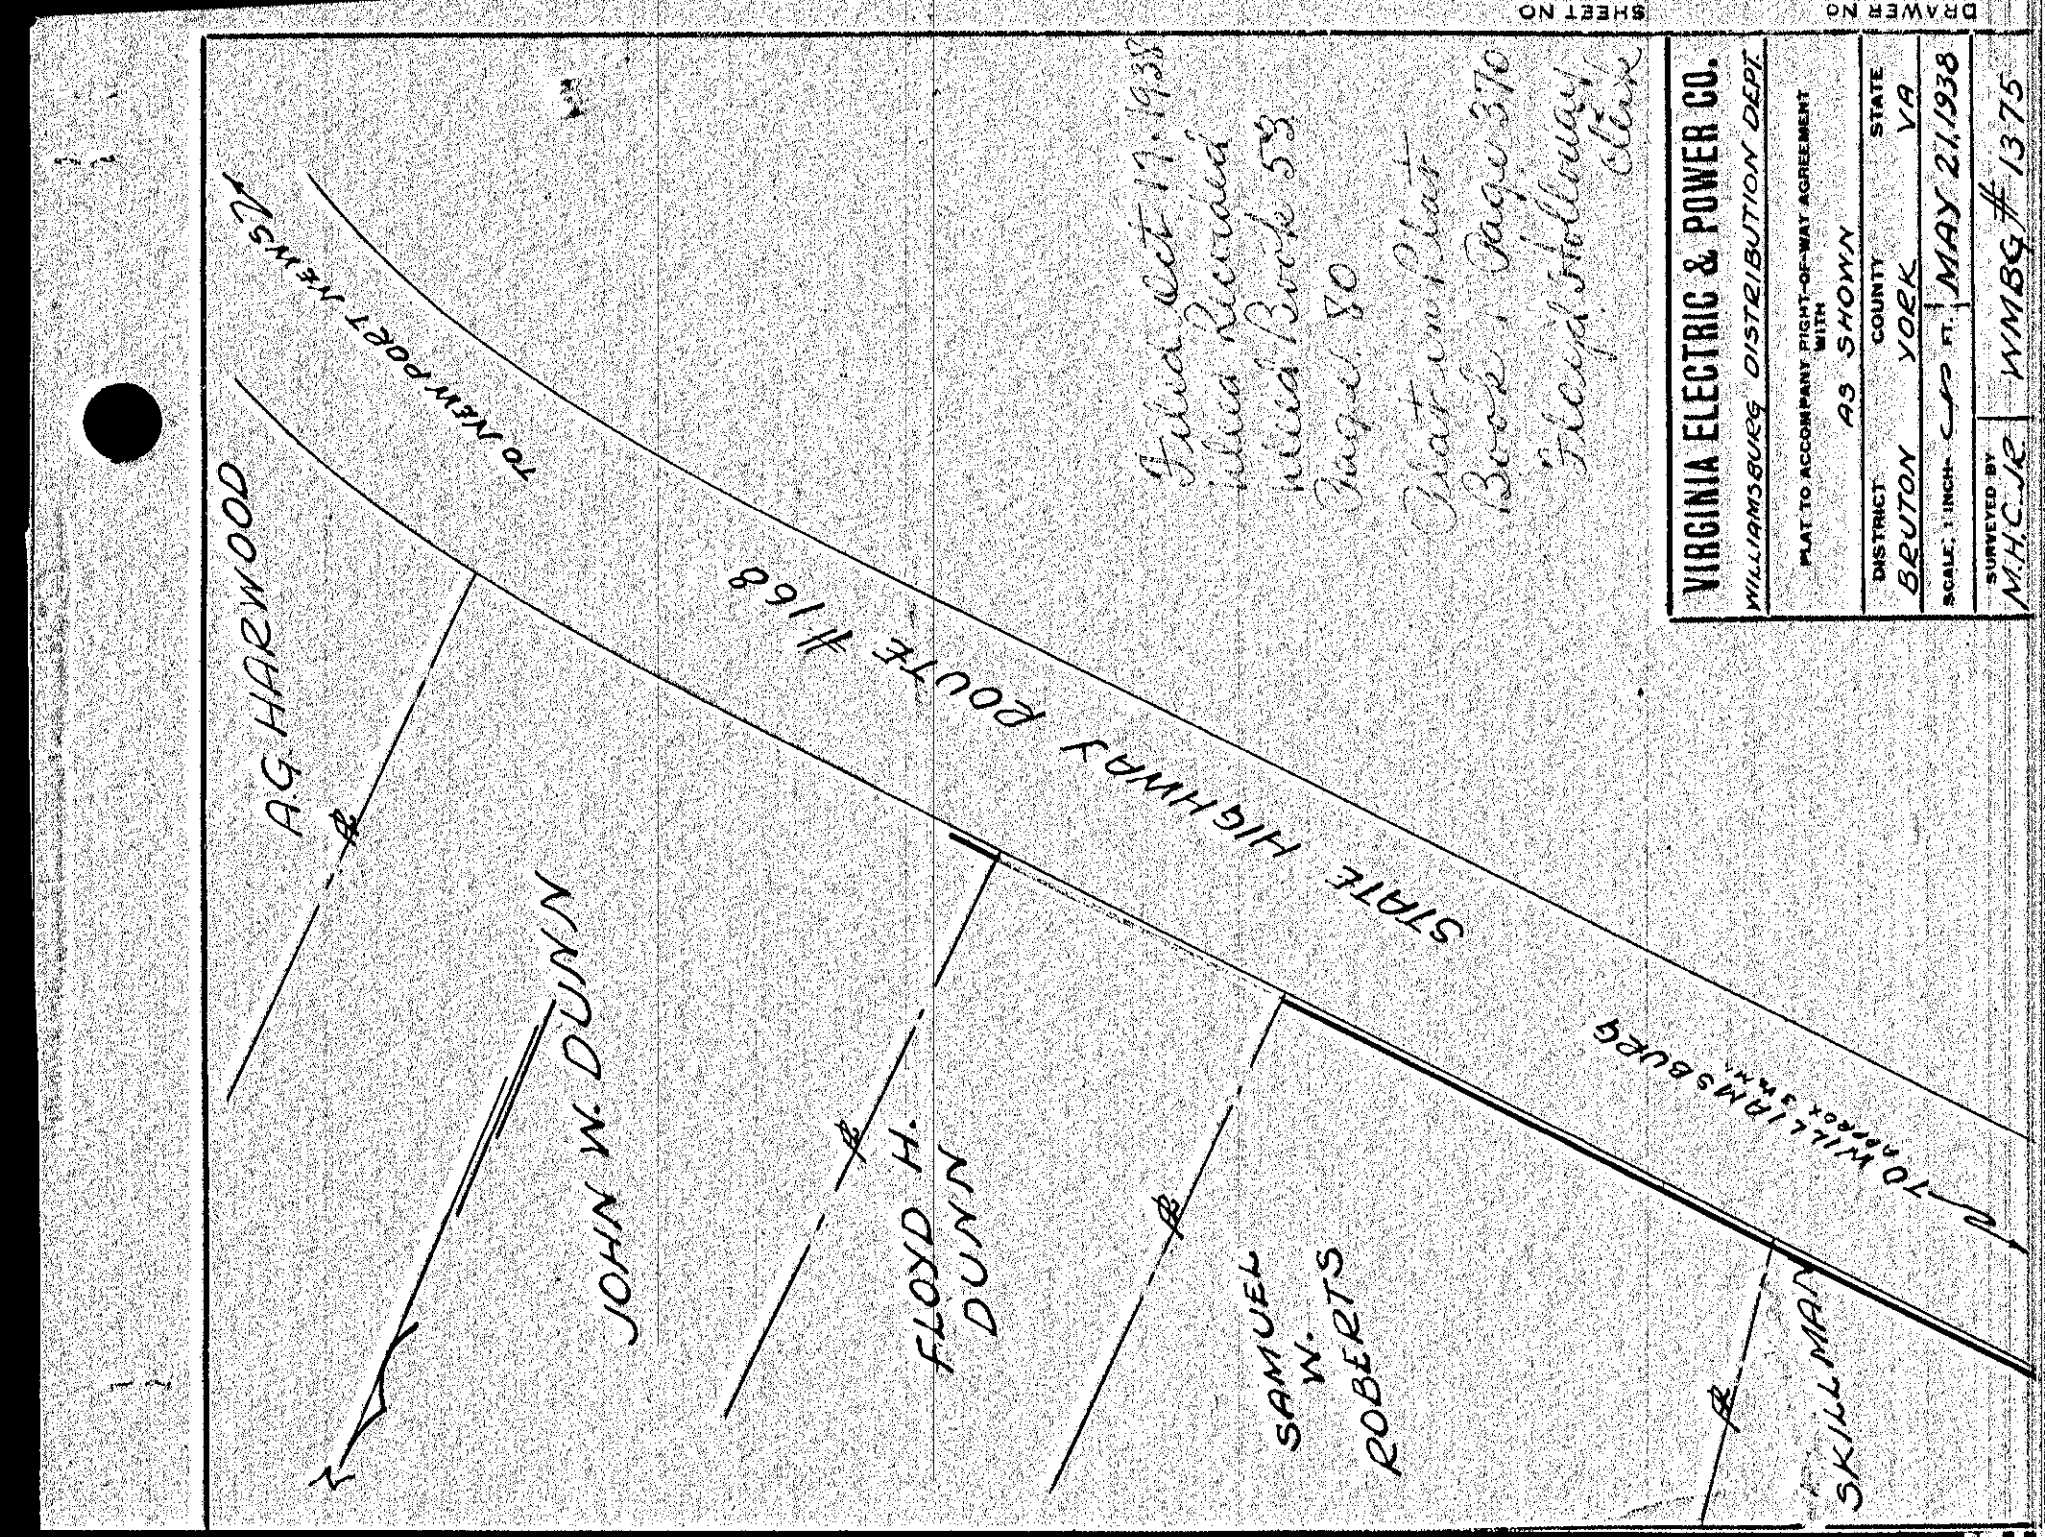

VIRGINIA ELECTRIC & POWER CO.
 WILLIAMSBURG DISTRIBUTION DEPT.
 PLAT TO ACCOMPANY RIGHT-OF-WAY AGREEMENT
 WITH AS SHOWN
 DISTRICT COUNTY STATE
 BEUTON YORK VA
 SCALE: 1" = 40 FT. MAY 21, 1938
 SURVEYED BY M.H.C. WMBG # 1375