


VIRGINIA ELECTRIC & POWER CO.  
 WILLIAMSBURG DISTRIBUTION DEPT.  
 PLAN TO ACCOMPANY RIGHT-OF-WAY AGREEMENT  
 WITH  
 AS SHOWN  
 DISTRICT BEUTON YORK VA  
 SCALE: 1 INCH = 40 FT. MAY 21, 1938  
 SUBMITTED BY MHC:J WMBG # 1375

DRAWER NO SHEET NO


372

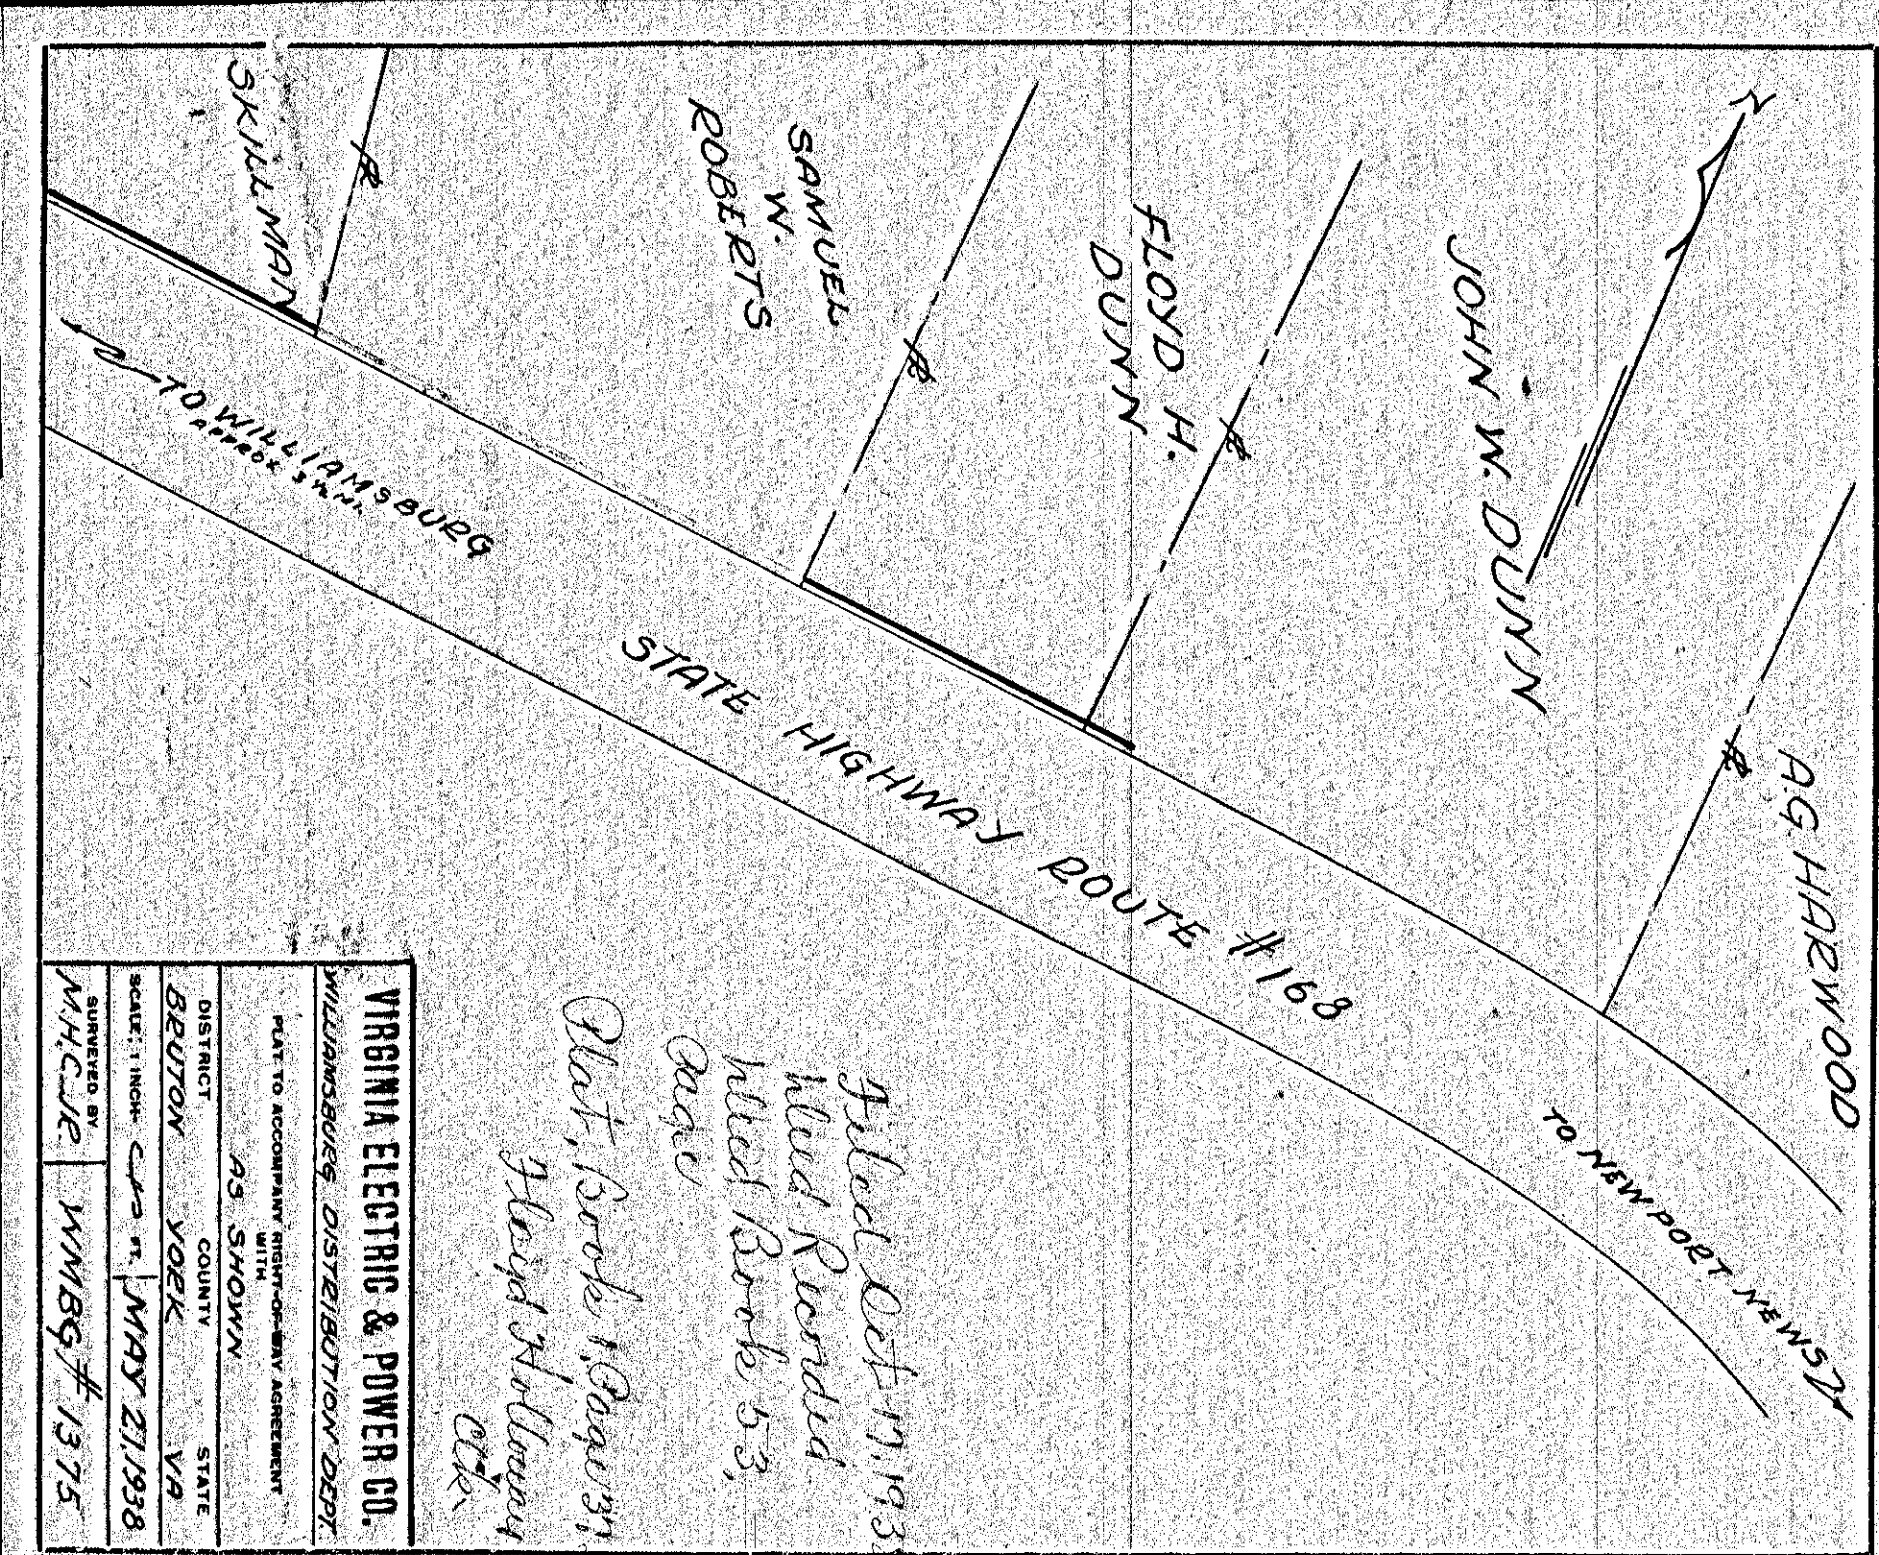

VIRGINIA ELECTRIC & POWER CO.  
 WILLIAMSBURG DISTRIBUTION DEPT.  
 PLAN TO ACCOMPANY RIGHT-OF-WAY AGREEMENT  
 WITH  
 AS SHOWN  
 DISTRICT BEUTON YORK VA  
 SCALE: 1 INCH = 40 FT. MAY 21, 1938  
 SUBMITTED BY MHC:J WMBG # 1375

DRAWER NO SHEET NO


373

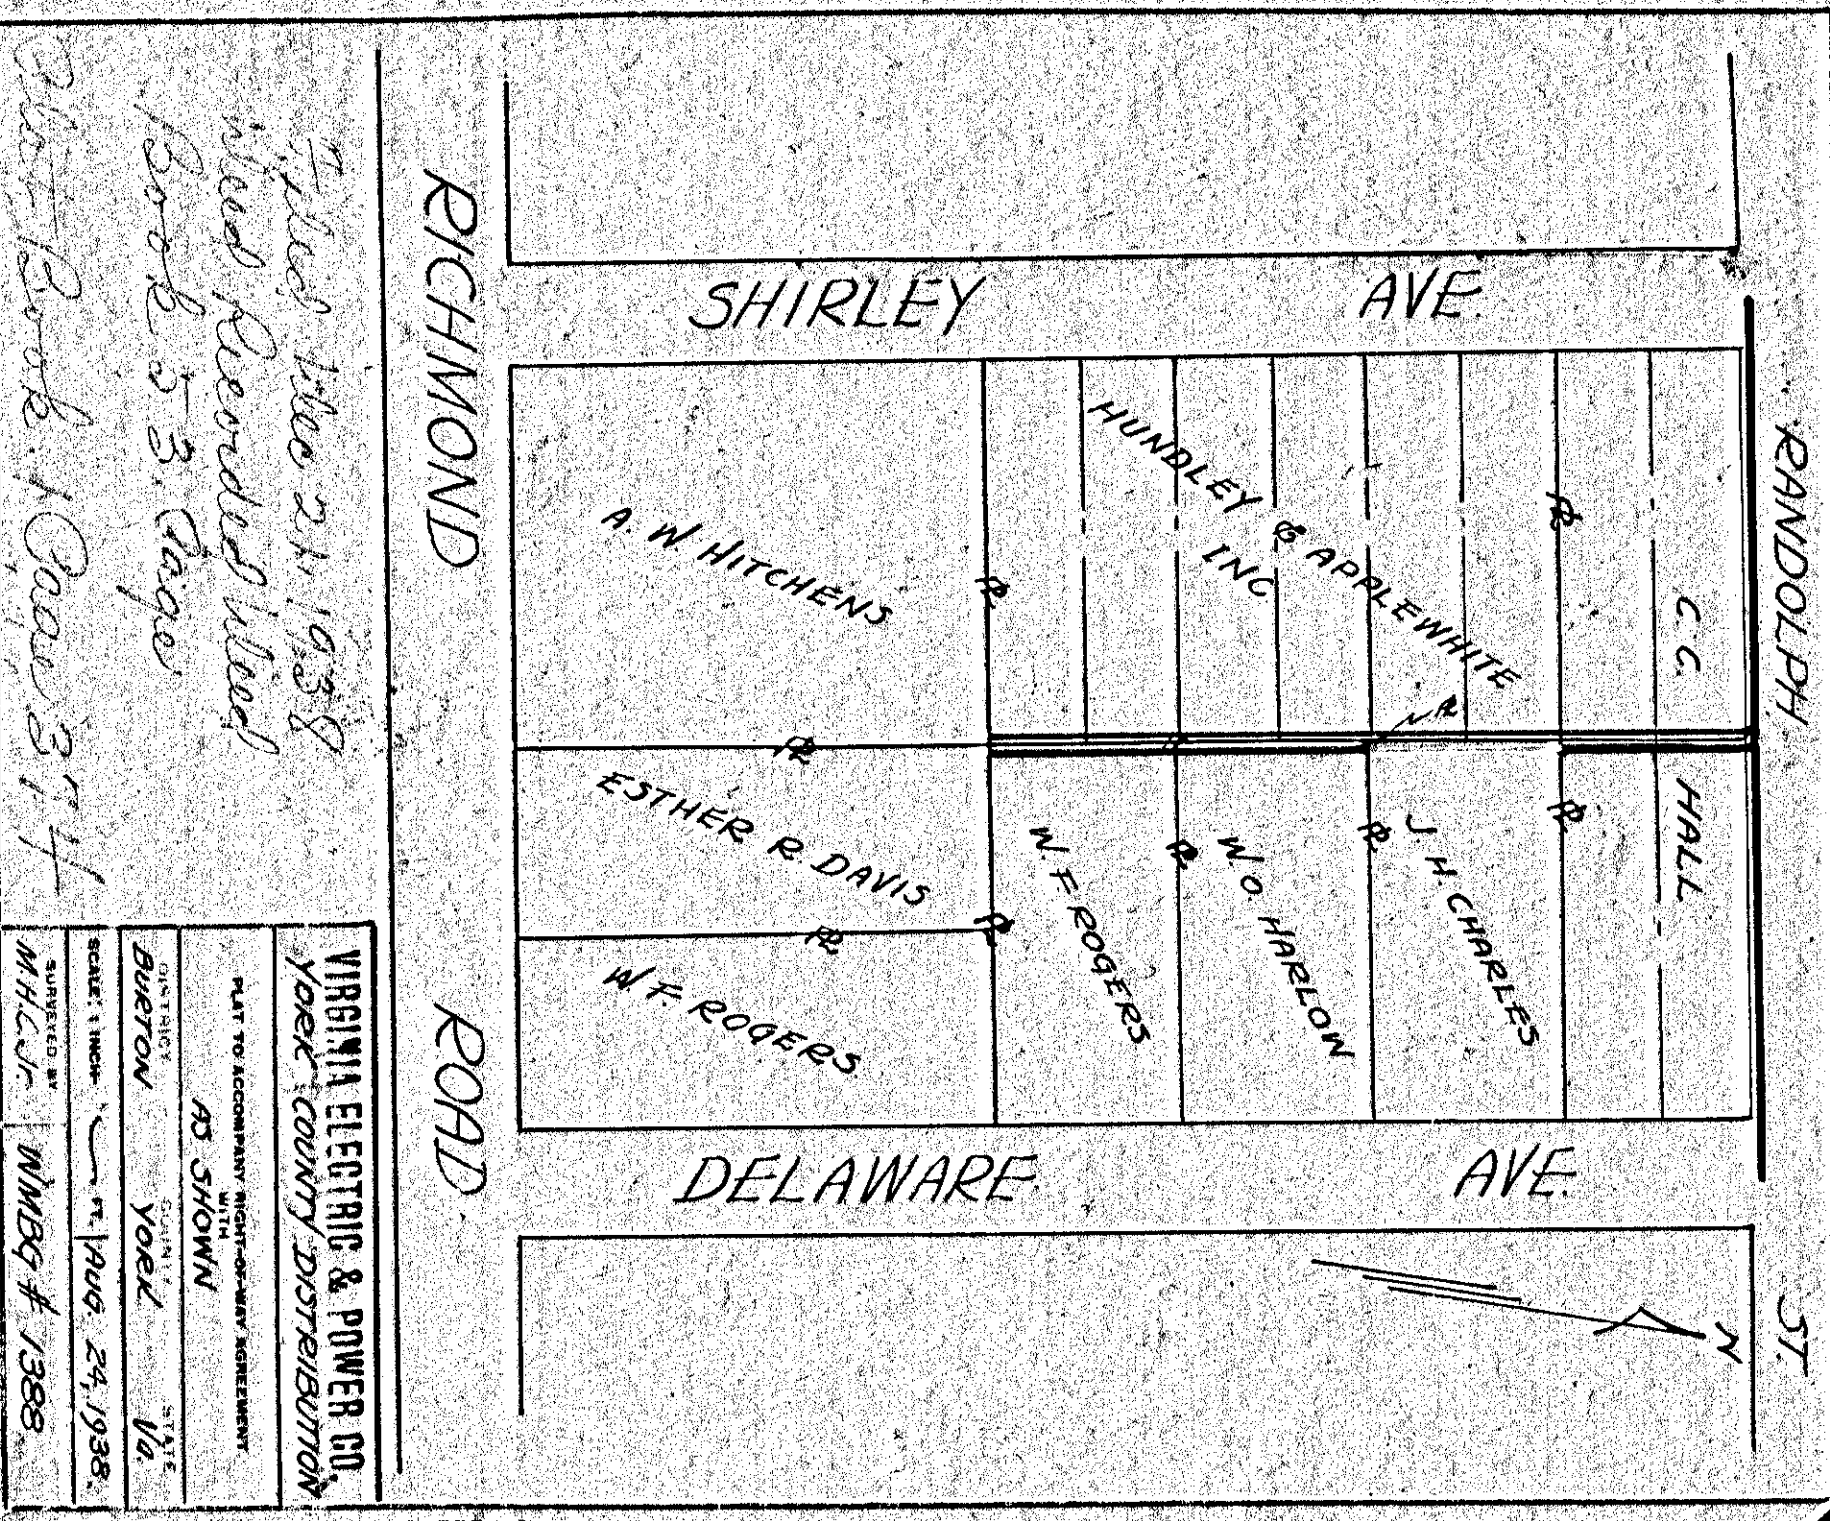

VIRGINIA ELECTRIC & POWER CO.  
 YORK COUNTY DISTRIBUTION  
 PLAN TO ACCOMPANY RIGHT-OF-WAY AGREEMENT  
 WITH  
 AS SHOWN  
 DISTRICT BEUTON YORK VA  
 SCALE: 1 INCH = 40 FT. MAY 24, 1938  
 SUBMITTED BY MHC:J WMBG # 1388

DRAWER NO SHEET NO

374

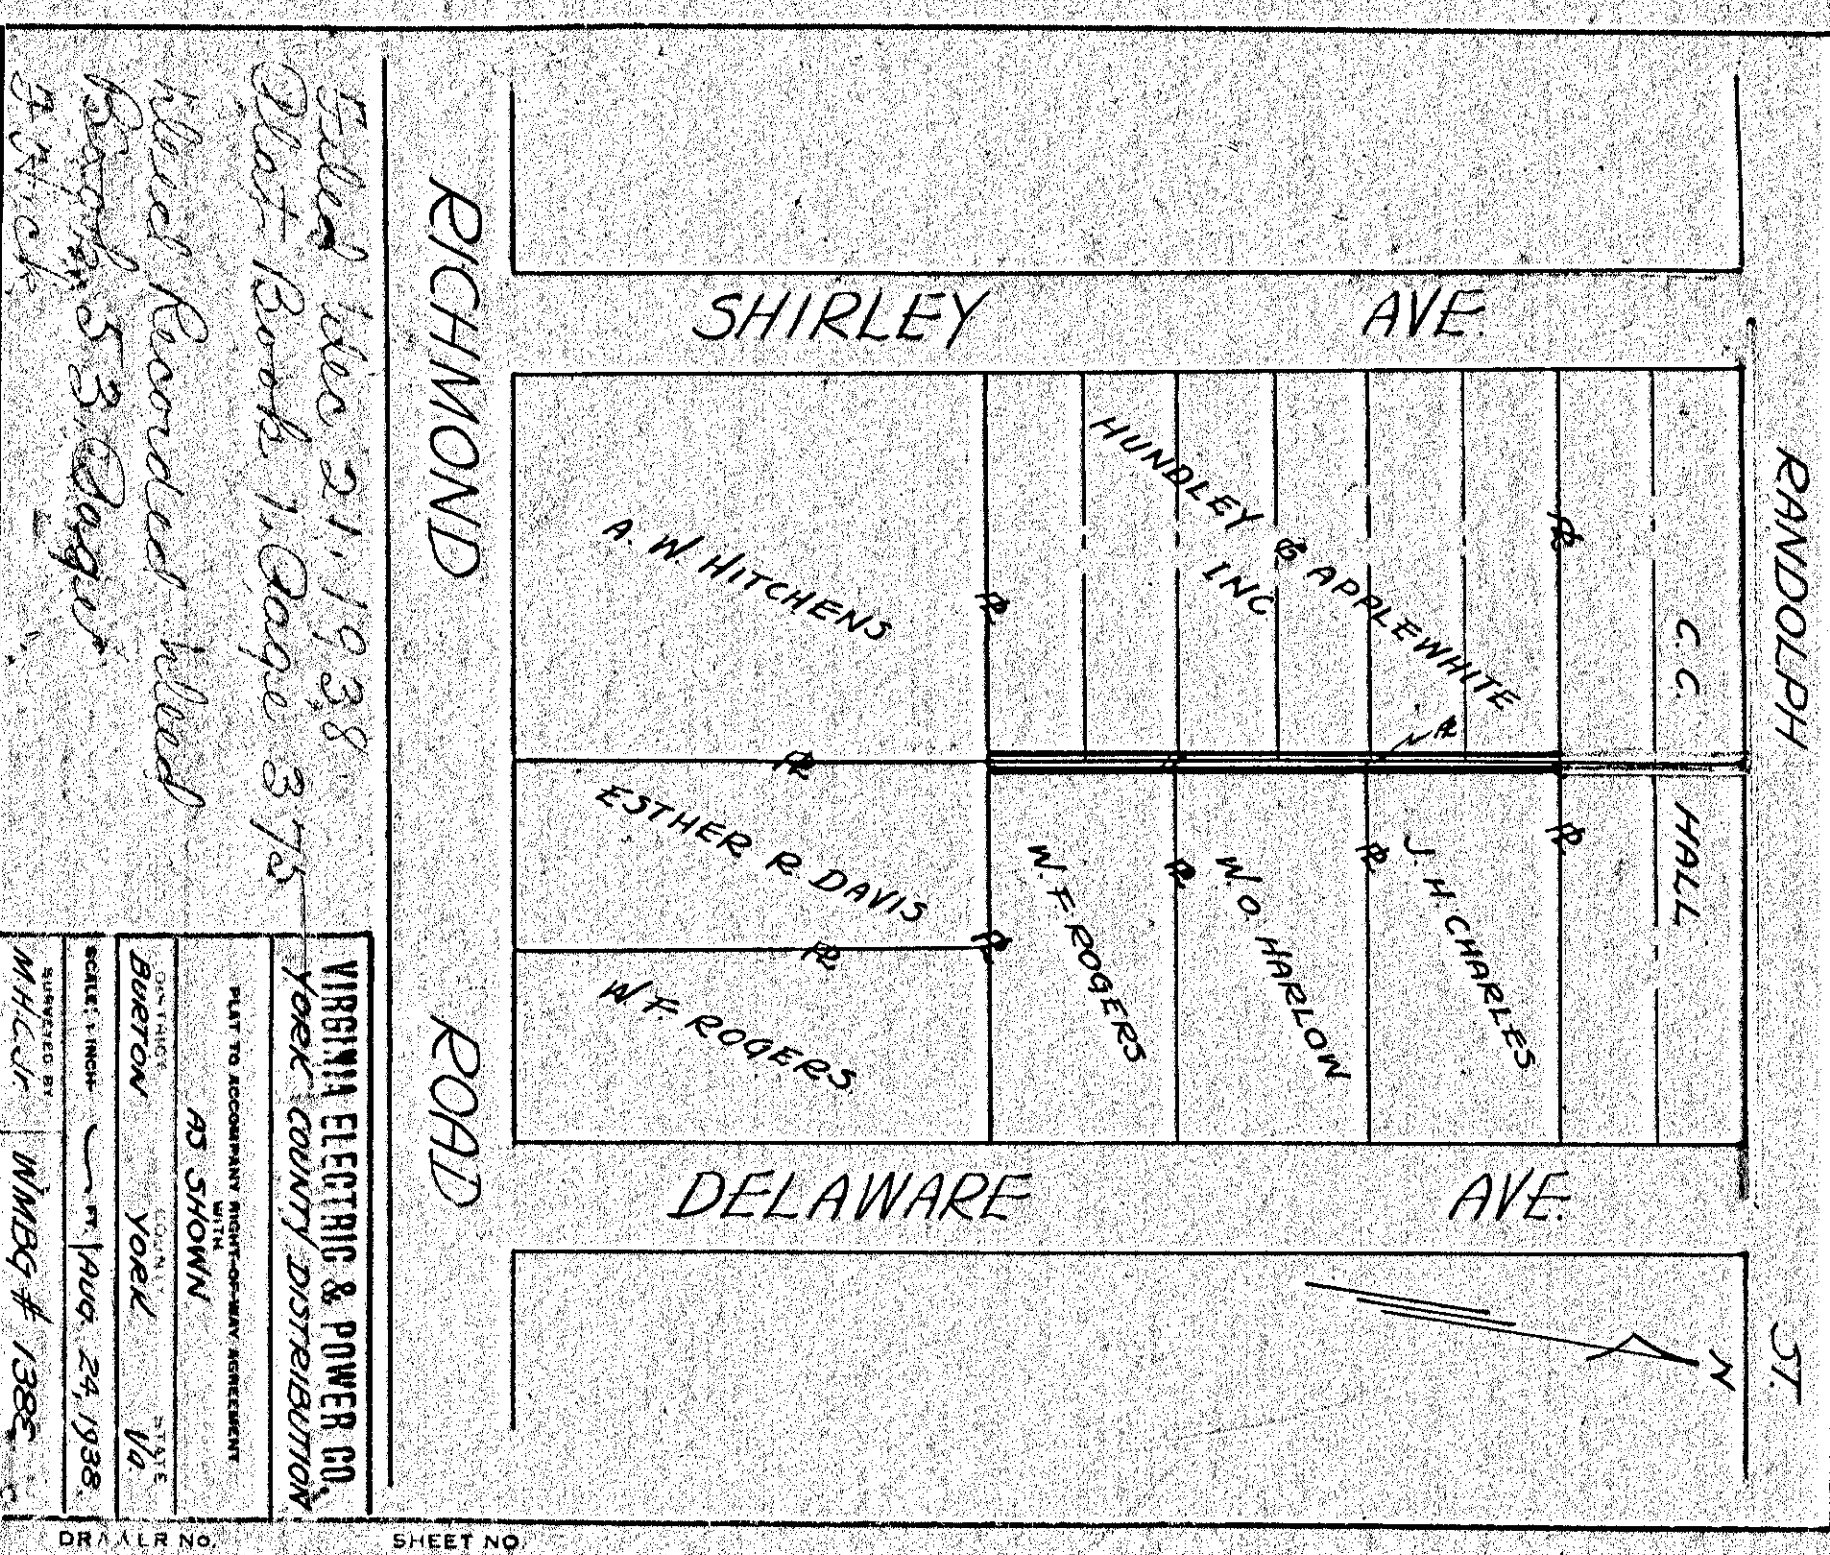

VIRGINIA ELECTRIC & POWER CO.  
 YORK COUNTY DISTRIBUTION  
 PLAN TO ACCOMPANY RIGHT-OF-WAY AGREEMENT  
 WITH  
 AS SHOWN  
 DISTRICT BEUTON YORK VA  
 SCALE: 1 INCH = 40 FT. MAY 24, 1938  
 SUBMITTED BY MHC:J WMBG # 1388

DRAWER NO SHEET NO

375