


Filed Map 21, 1938
 Plat Book 1 Page 376
 Wood Recorded Wood Book
 53, Page 1

VIRGINIA ELECTRIC & POWER CO.
 YORK COUNTY DISTRIBUTION
 PLAN TO ACCOMPANY RIGHT-OF-WAY AGREEMENT
 AS SHOWN
 DISTRICT YORK VA
 DATE MAY 24, 1938
 DRAWN BY M.H.C. WMBG # 1388


878

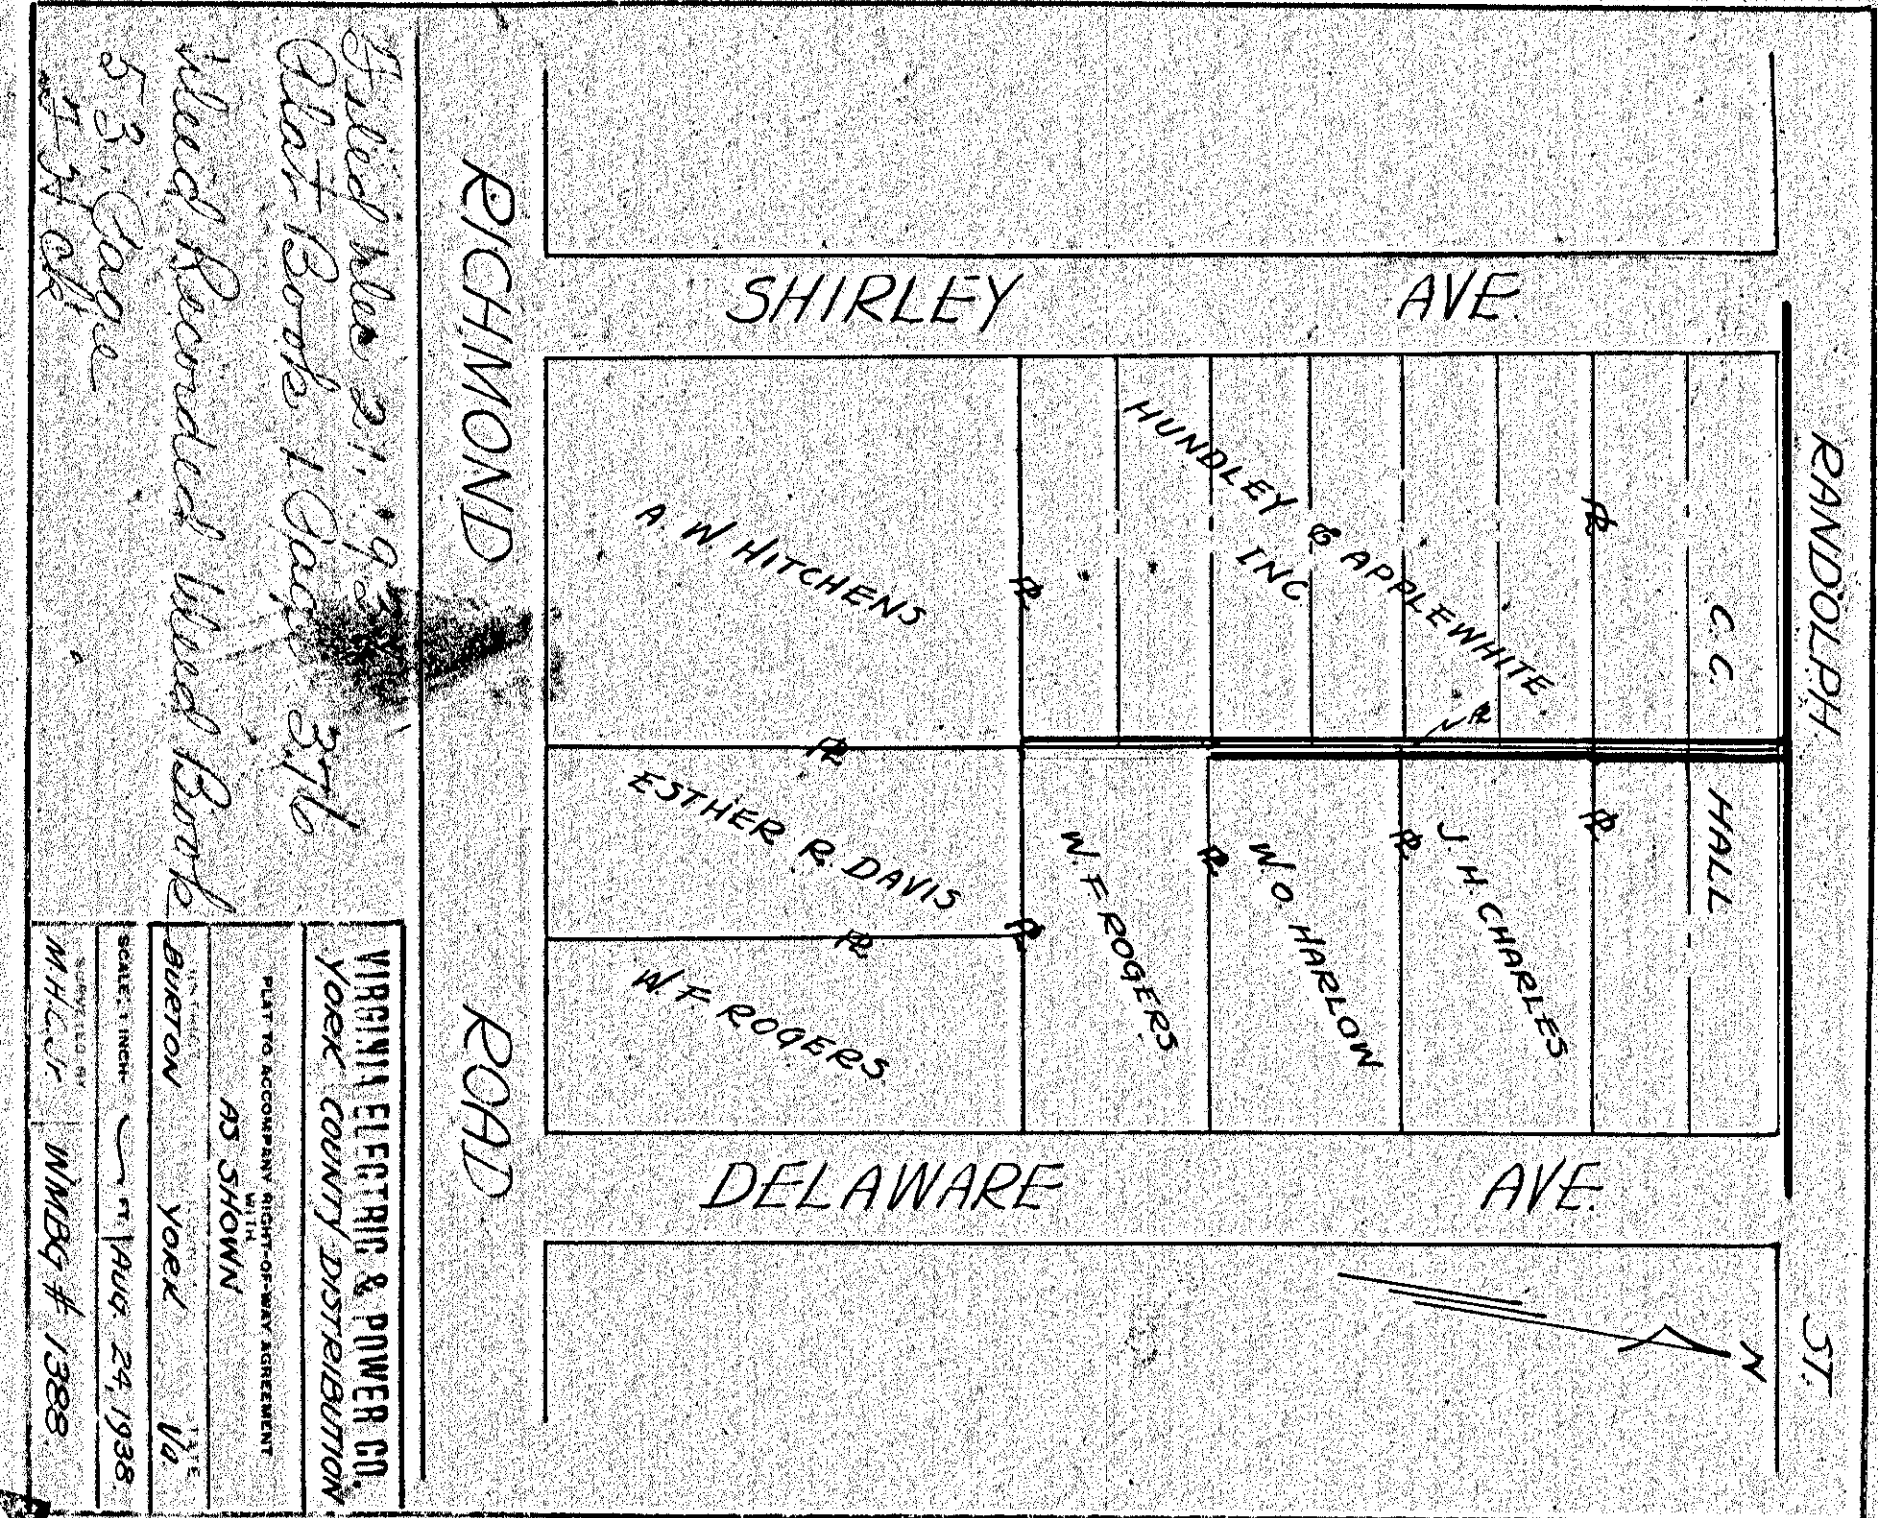

Filed Map 21, 1938
 Plat Book 1 Page 376
 Wood Recorded Wood Book
 53, Page 1

VIRGINIA ELECTRIC & POWER CO.
 YORK COUNTY DISTRIBUTION
 PLAN TO ACCOMPANY RIGHT-OF-WAY AGREEMENT
 AS SHOWN
 DISTRICT YORK VA
 DATE MAY 24, 1938
 DRAWN BY M.H.C. WMBG # 1388


876

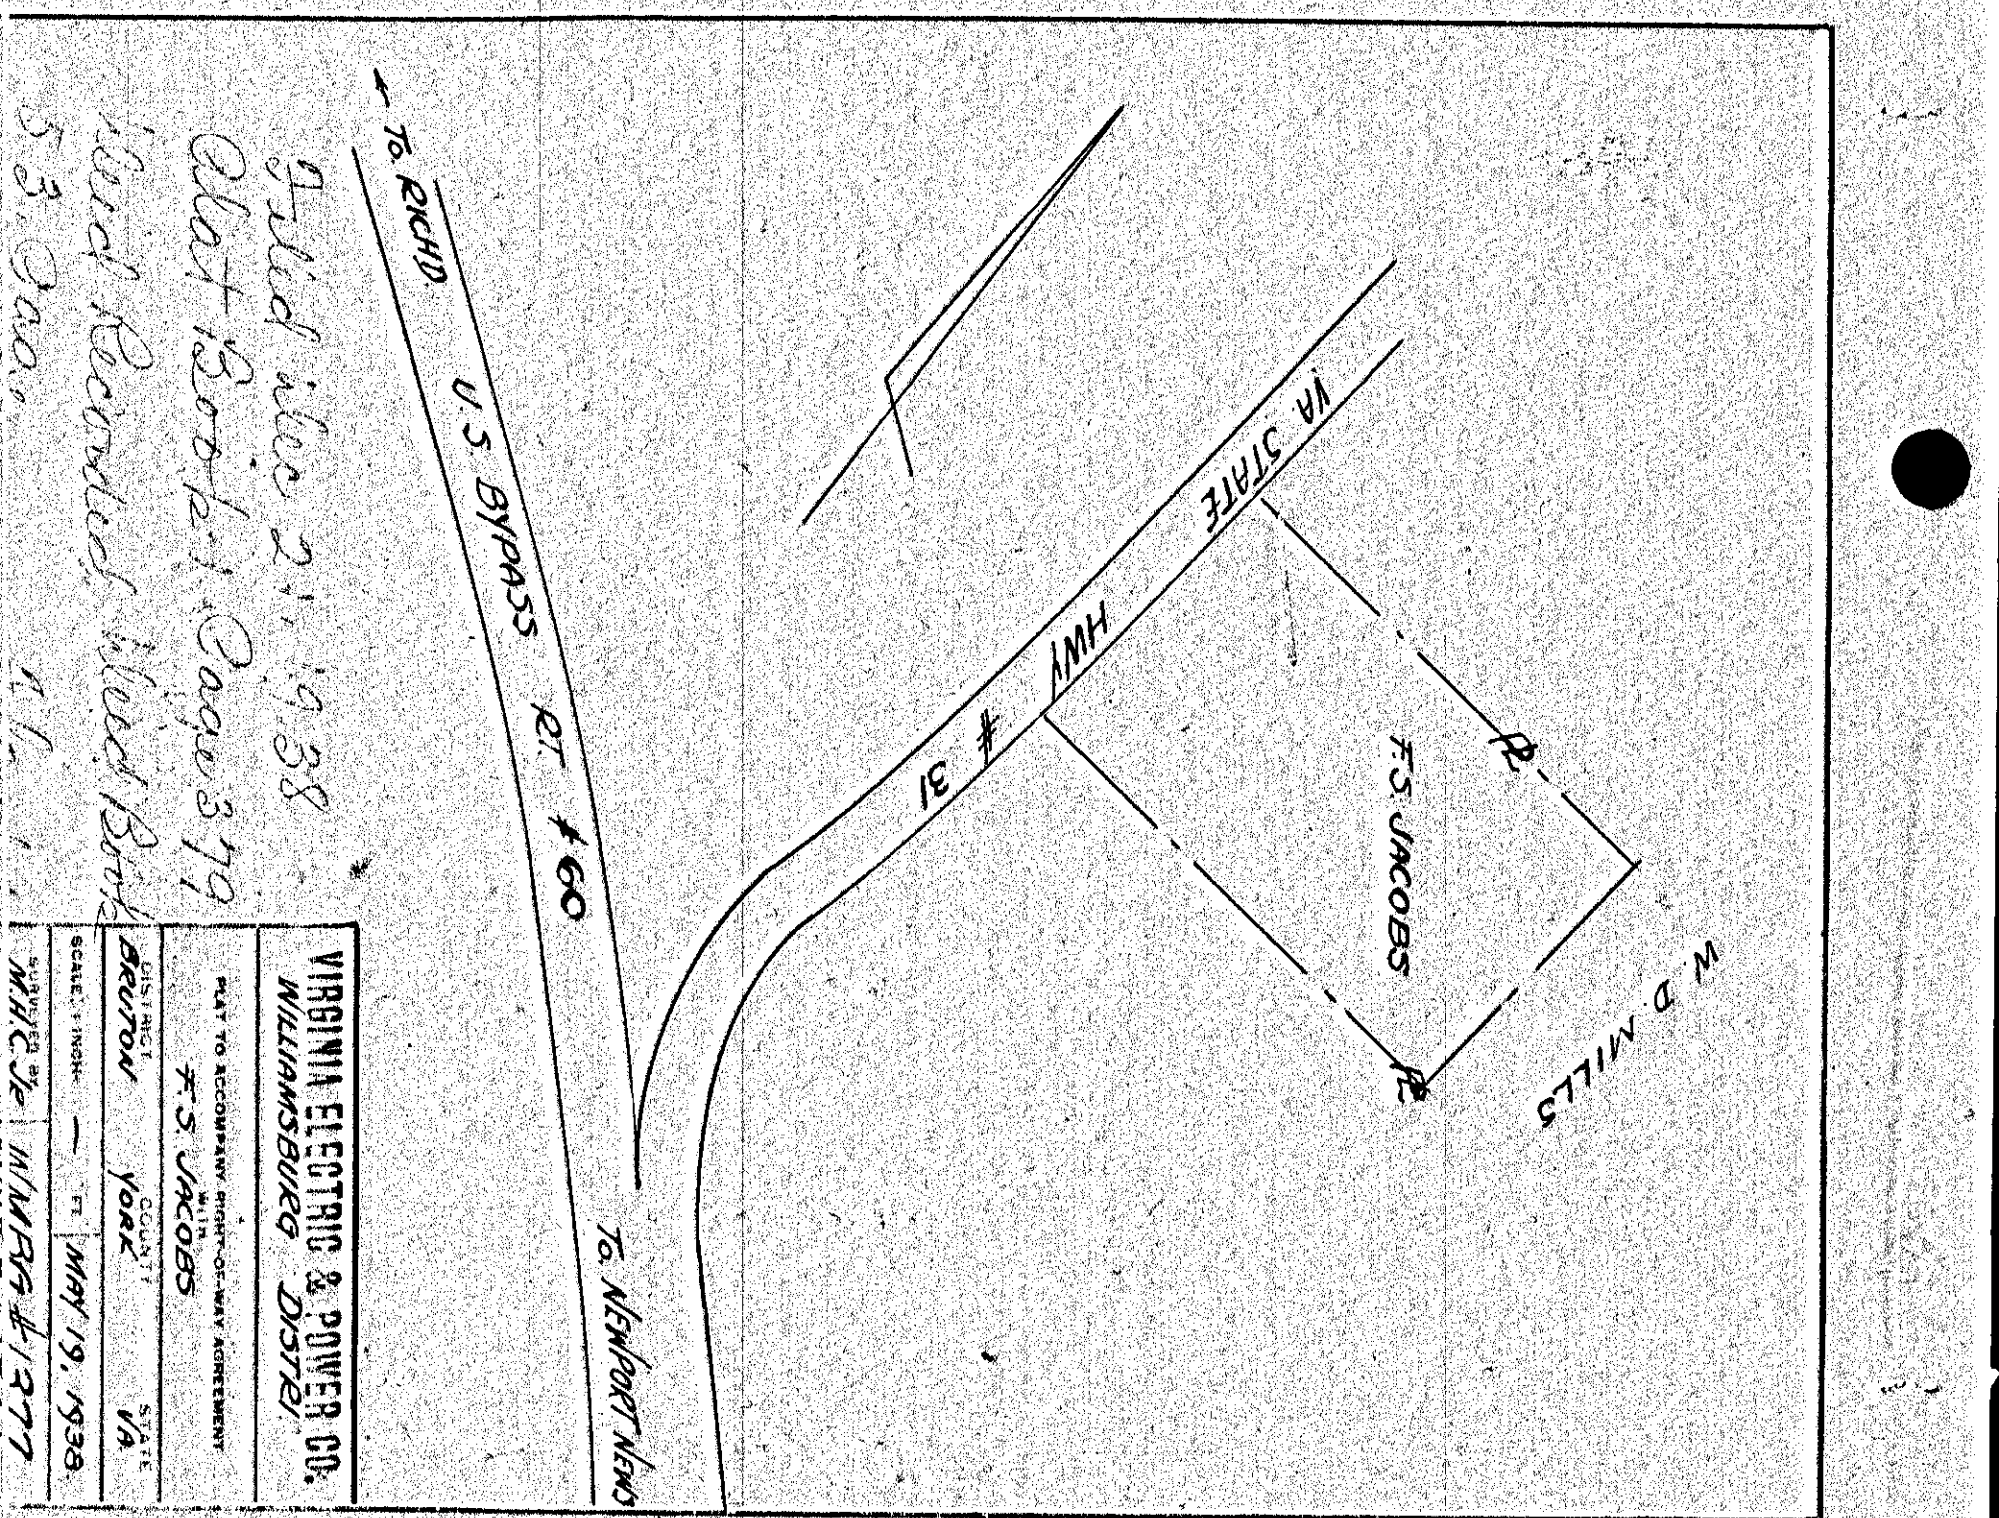

Filed Map 21, 1938
 Plat Book 1 Page 379
 Wood Recorded Wood Book
 53, Page 1

VIRGINIA ELECTRIC & POWER CO.
 WILLIAMSBURG DISTRICT
 PLAN TO ACCOMPANY RIGHT-OF-WAY AGREEMENT
 AS SHOWN
 DISTRICT YORK VA
 DATE MAY 19, 1938
 DRAWN BY M.H.C. WMBG # 1377

879

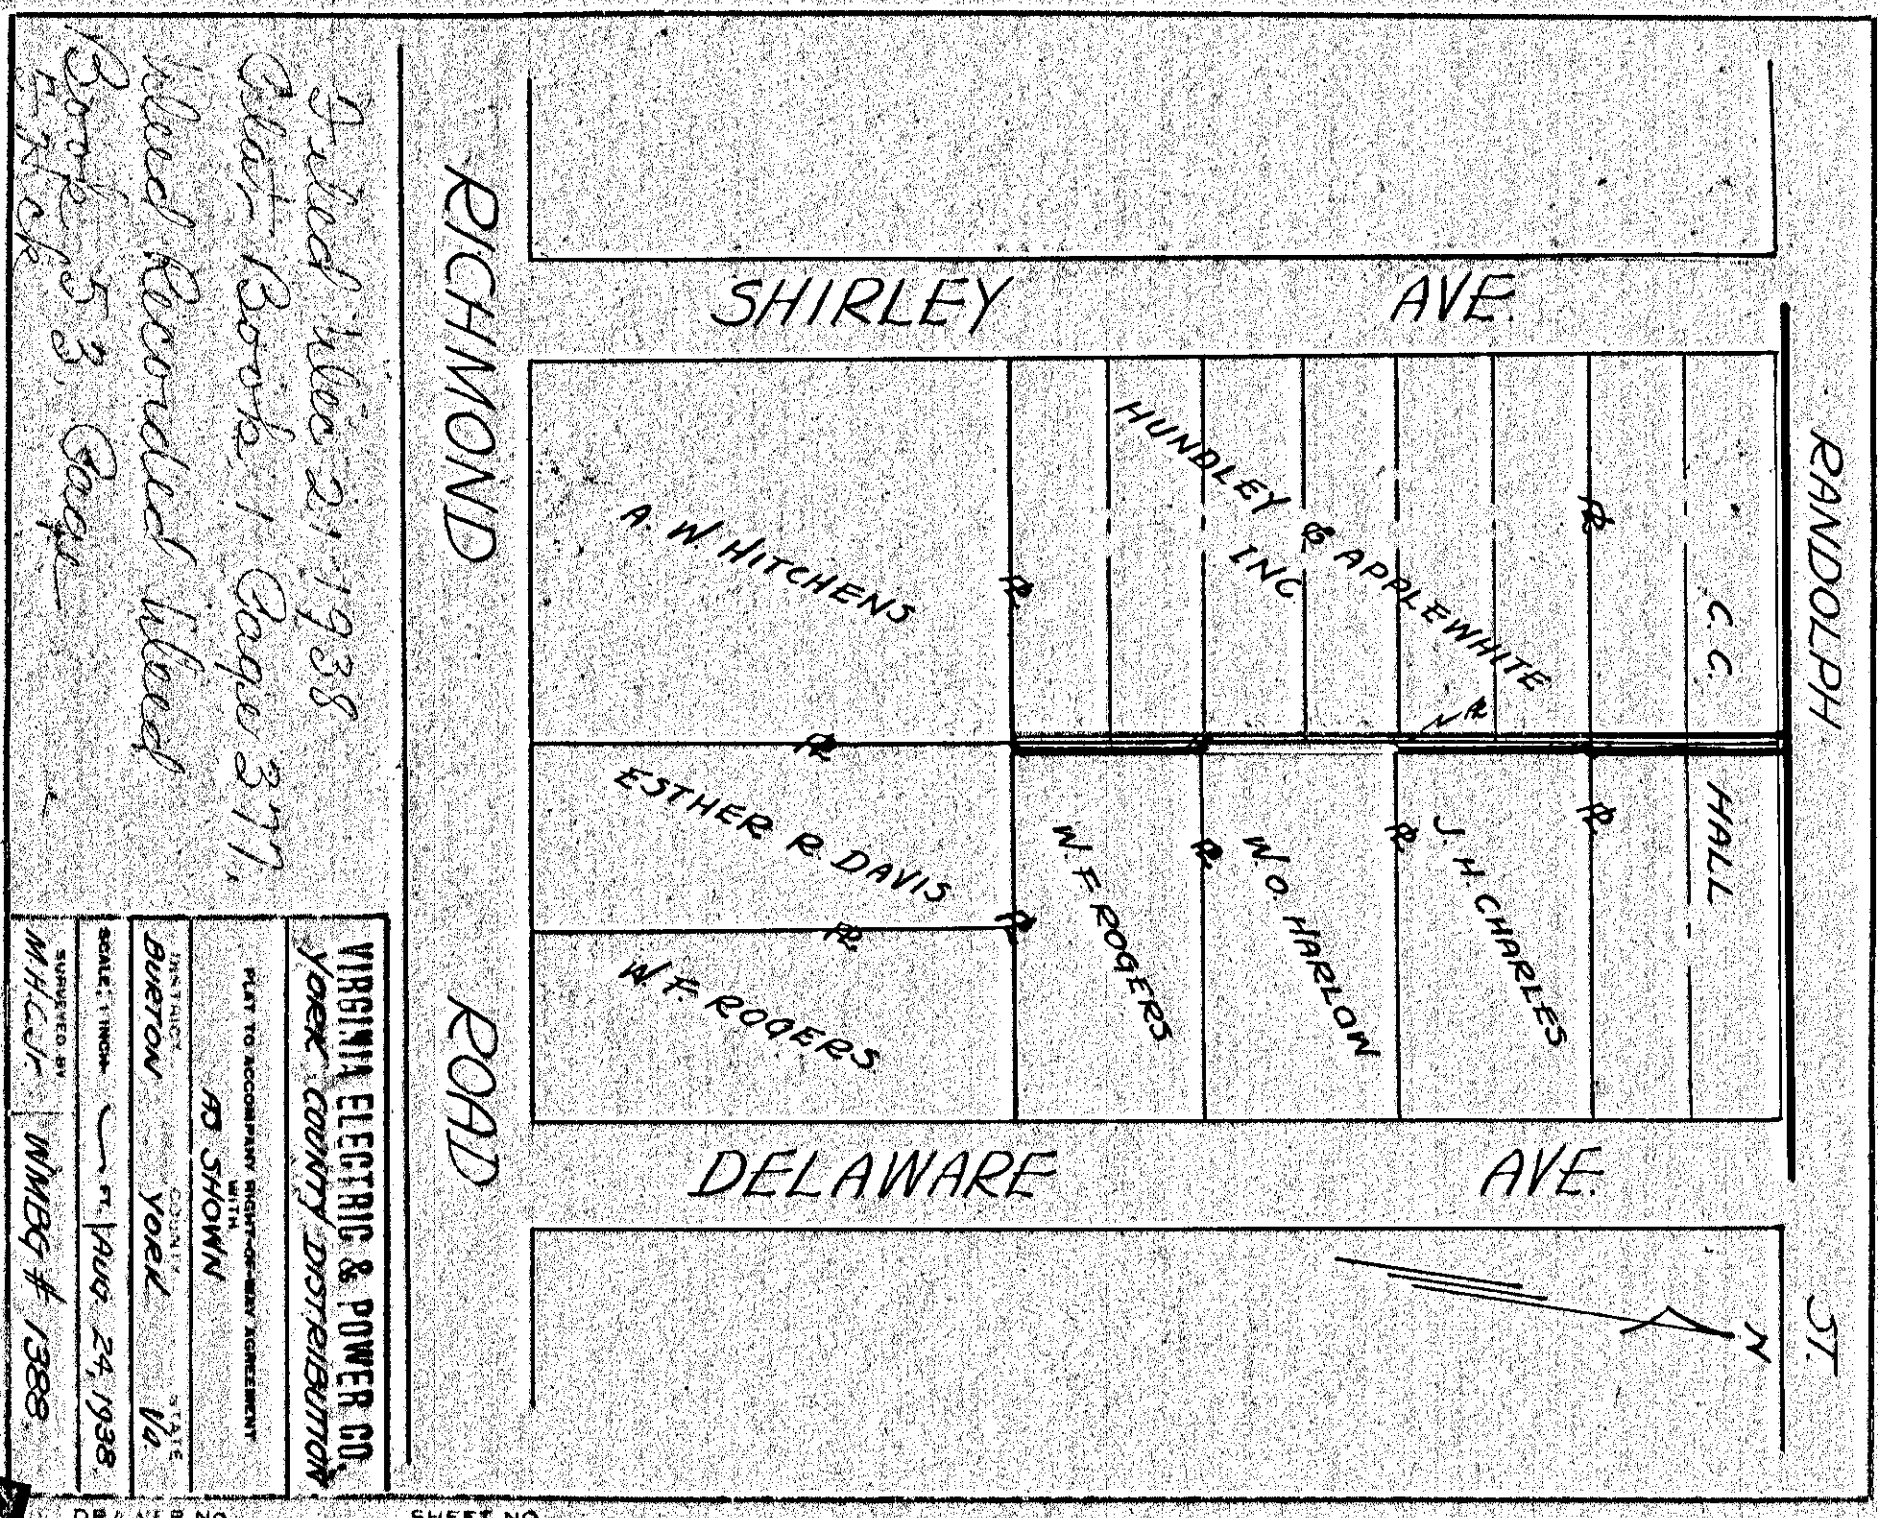

Filed Map 21, 1938
 Plat Book 1 Page 377
 Wood Recorded Wood Book
 53, Page 1

VIRGINIA ELECTRIC & POWER CO.
 YORK COUNTY DISTRIBUTION
 PLAN TO ACCOMPANY RIGHT-OF-WAY AGREEMENT
 AS SHOWN
 DISTRICT YORK VA
 DATE MAY 24, 1938
 DRAWN BY M.H.C. WMBG # 1388

877