


DRAWER NO. SHEET NO.

VIRGINIA ELECTRIC & POWER CO.
 WILLIAMSBURG DISTRIBUTION
 DISTRICT BEUTOWN COUNTY VA
 AS SHOWN
 NOV. 5, 1937
 WMBG # 1334
 SCALE: 1 INCH = 100 FT.

DRAWER NO. SHEET NO.

986


984

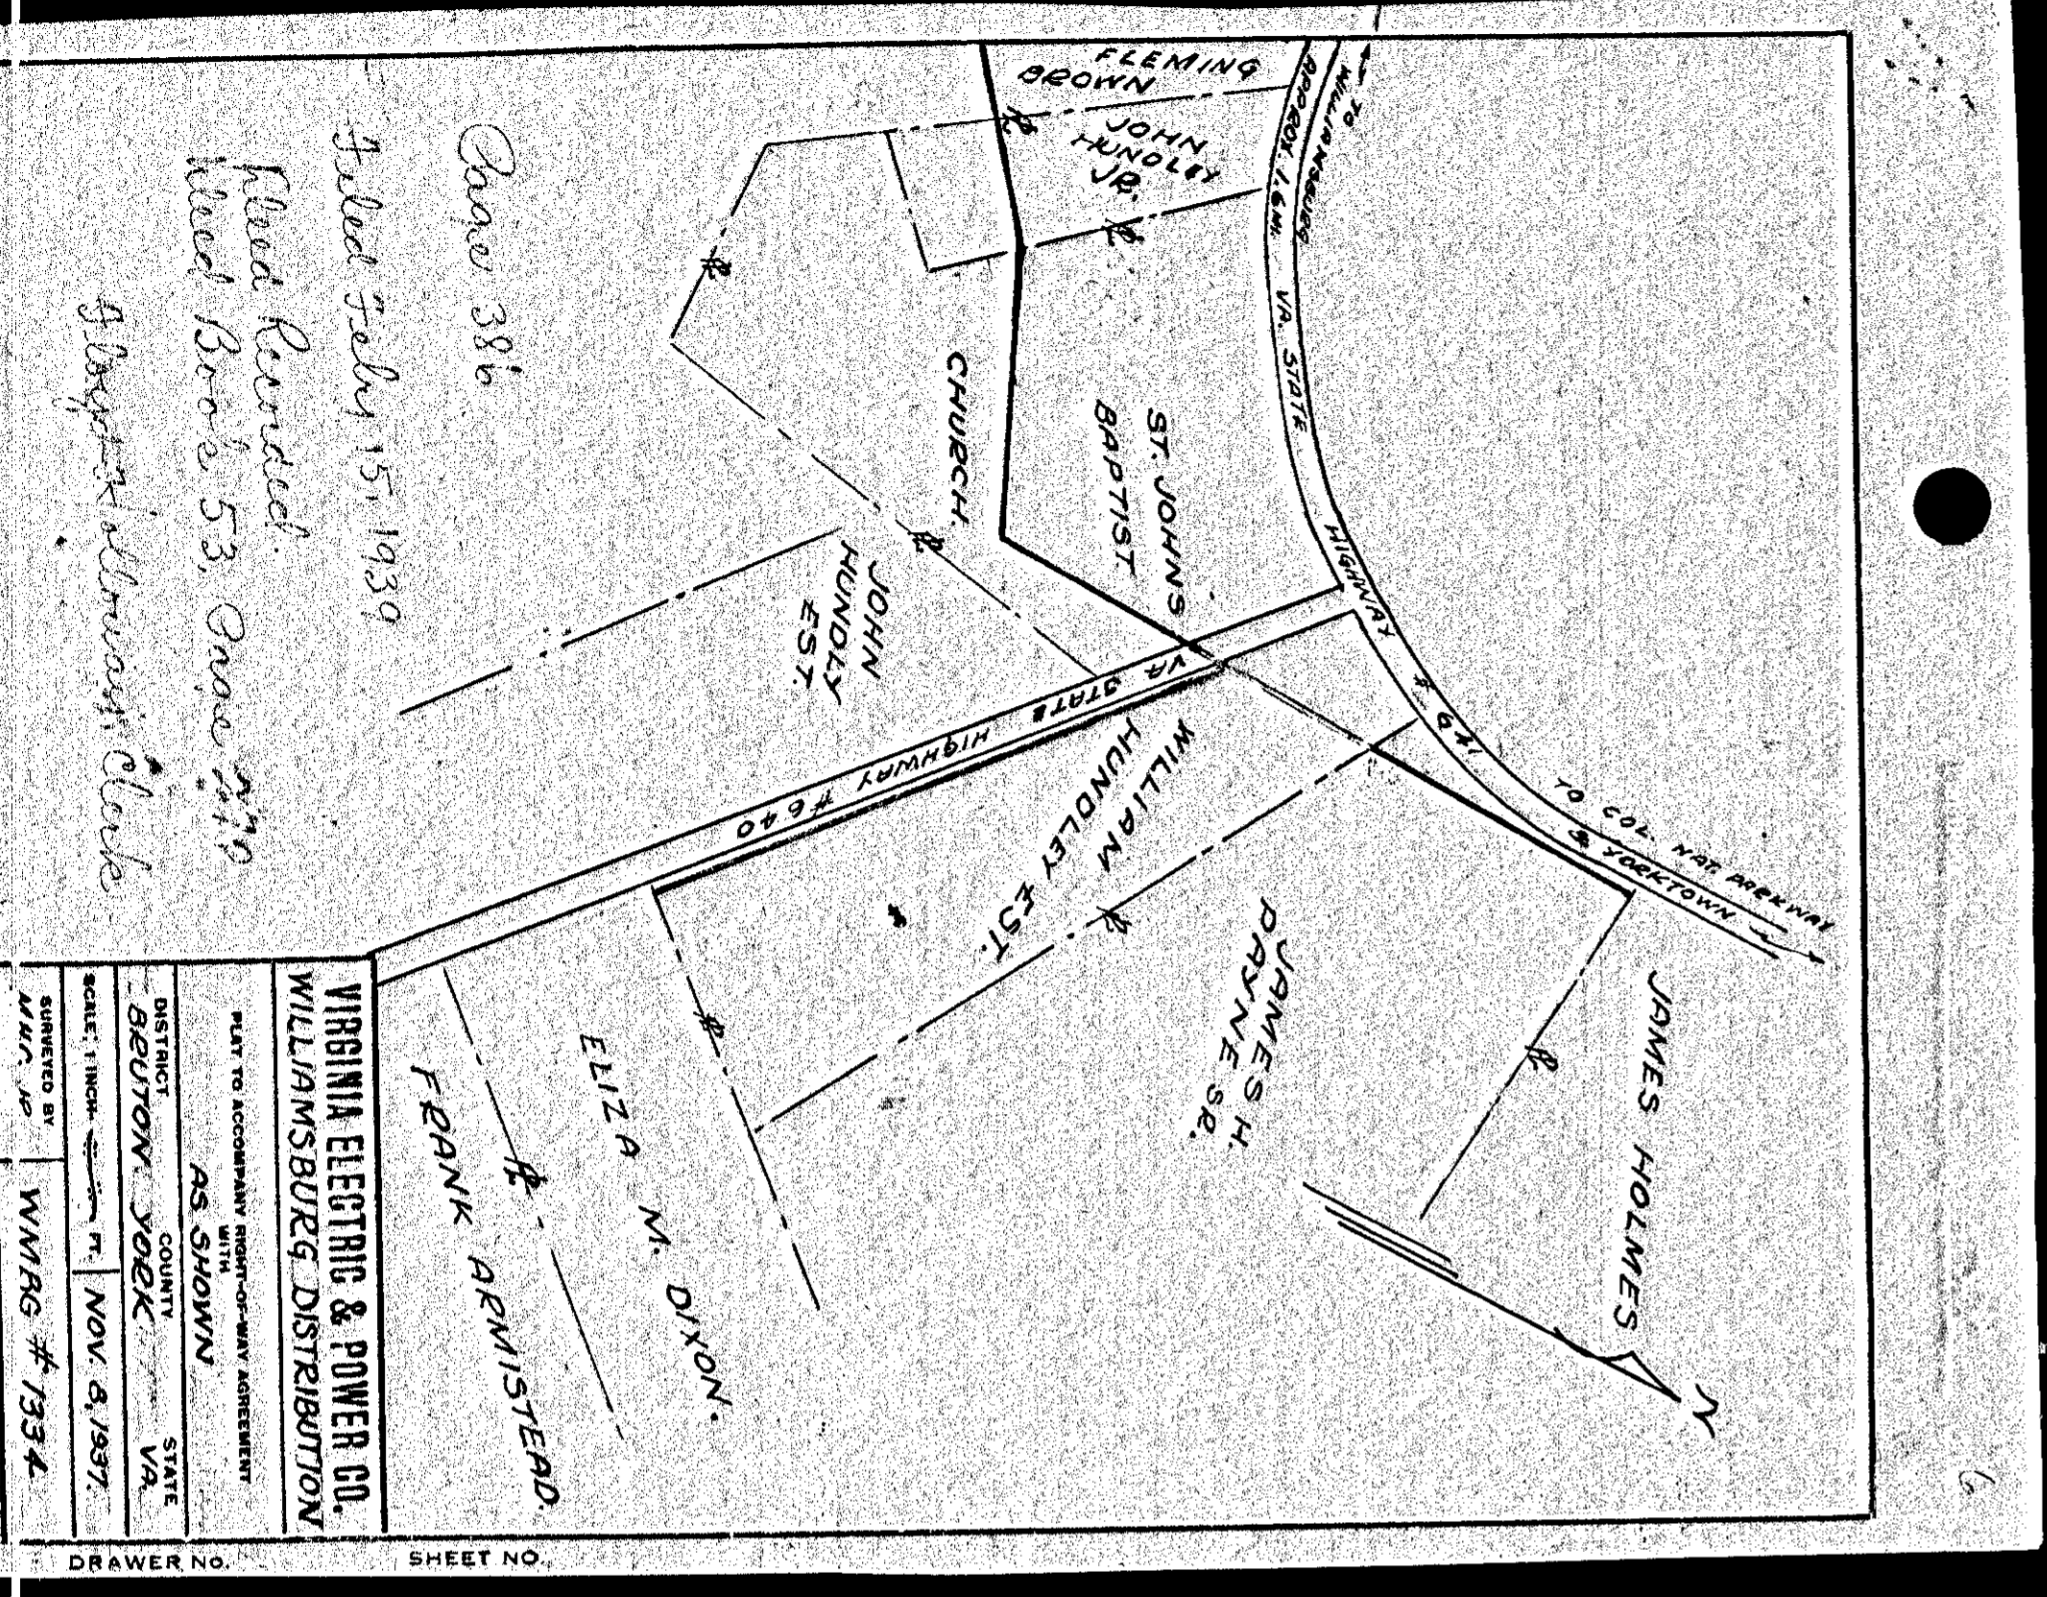

DRAWER NO. SHEET NO.

VIRGINIA ELECTRIC & POWER CO.
 WILLIAMSBURG DISTRIBUTION
 DISTRICT BEUTOWN COUNTY VA
 AS SHOWN
 NOV. 5, 1937
 WMBG # 1334
 SCALE: 1 INCH = 100 FT.


DRAWER NO. SHEET NO.

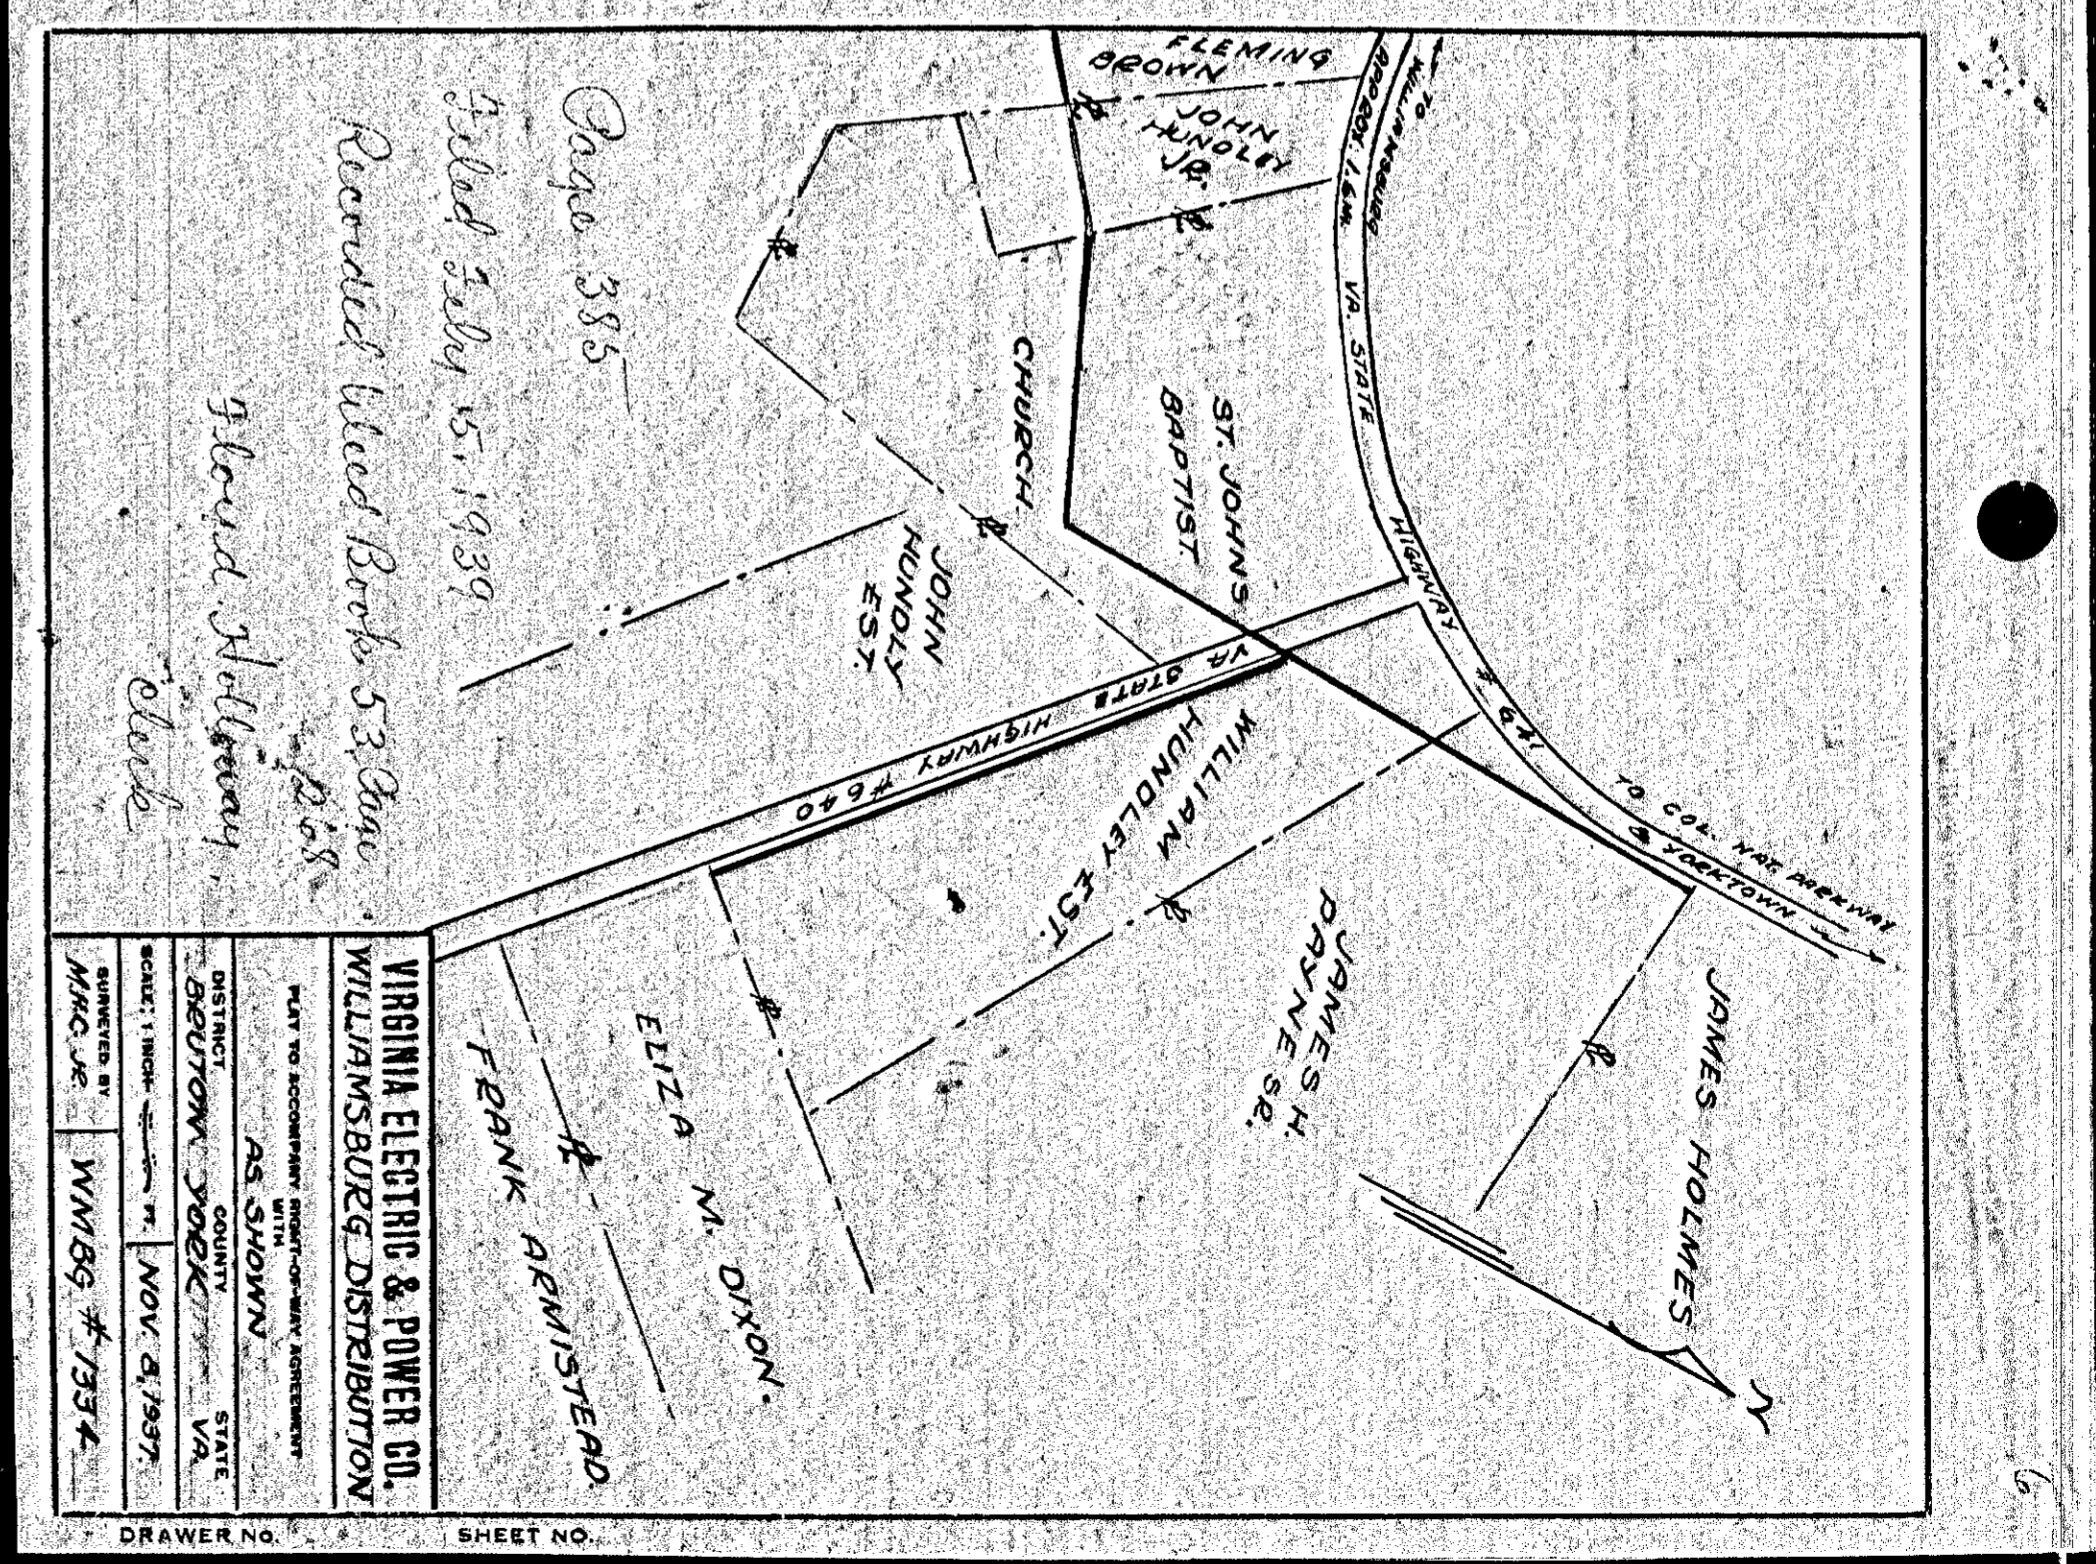

DRAWER NO. SHEET NO.

987

985

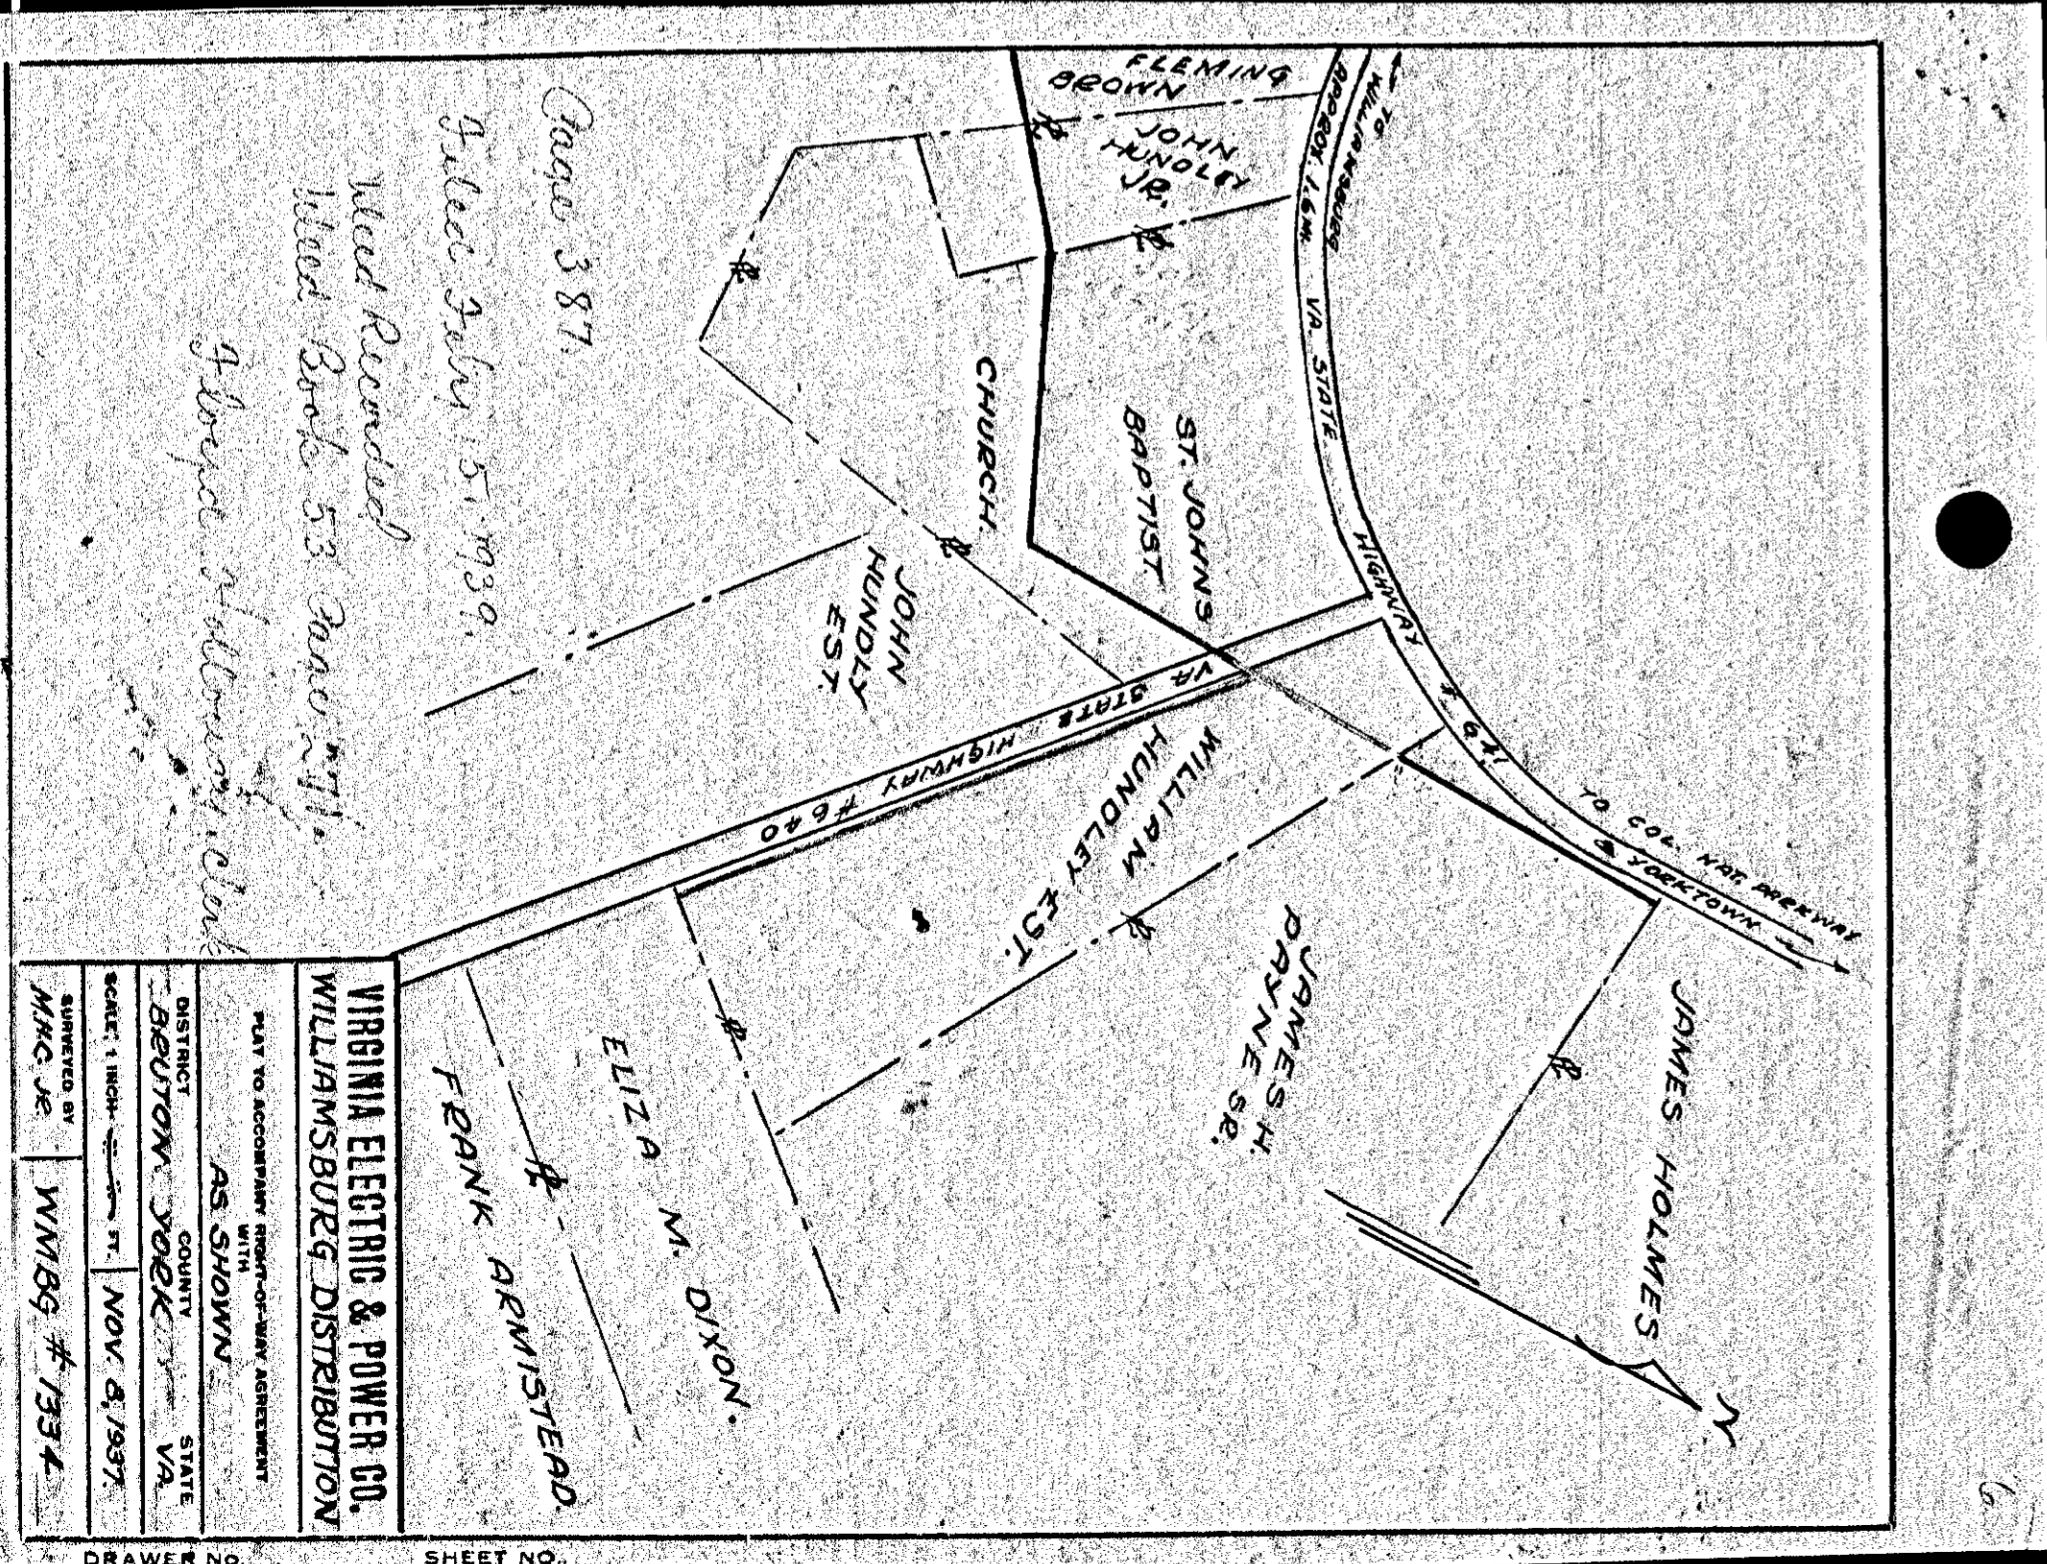

DRAWER NO. SHEET NO.

VIRGINIA ELECTRIC & POWER CO.
 WILLIAMSBURG DISTRIBUTION
 DISTRICT BEUTOWN COUNTY VA
 AS SHOWN
 NOV. 5, 1937
 WMBG # 1334
 SCALE: 1 INCH = 100 FT.

DRAWER NO. SHEET NO.