


W. A. Dennis Est.  
(Formerly part of Porto-Bello farm)

Tag 426  
No 64, page 97  
3rd Sept 11, 1939  
Stamps & Notary Clerk

PLAT OF LOT TO BE CONVEYED TO  
EDDIE WILLIAMS BY WILLIE WILLIAMS  
SITUATED IN BRUTON DISTRICT  
YORK COUNTY, VIRGINIA.  
SCALE 1"=30 FT. SURVEYED AUG. 19, 1939

*J. G. Tankersley*  
CERTIFIED LAND SURVEYOR

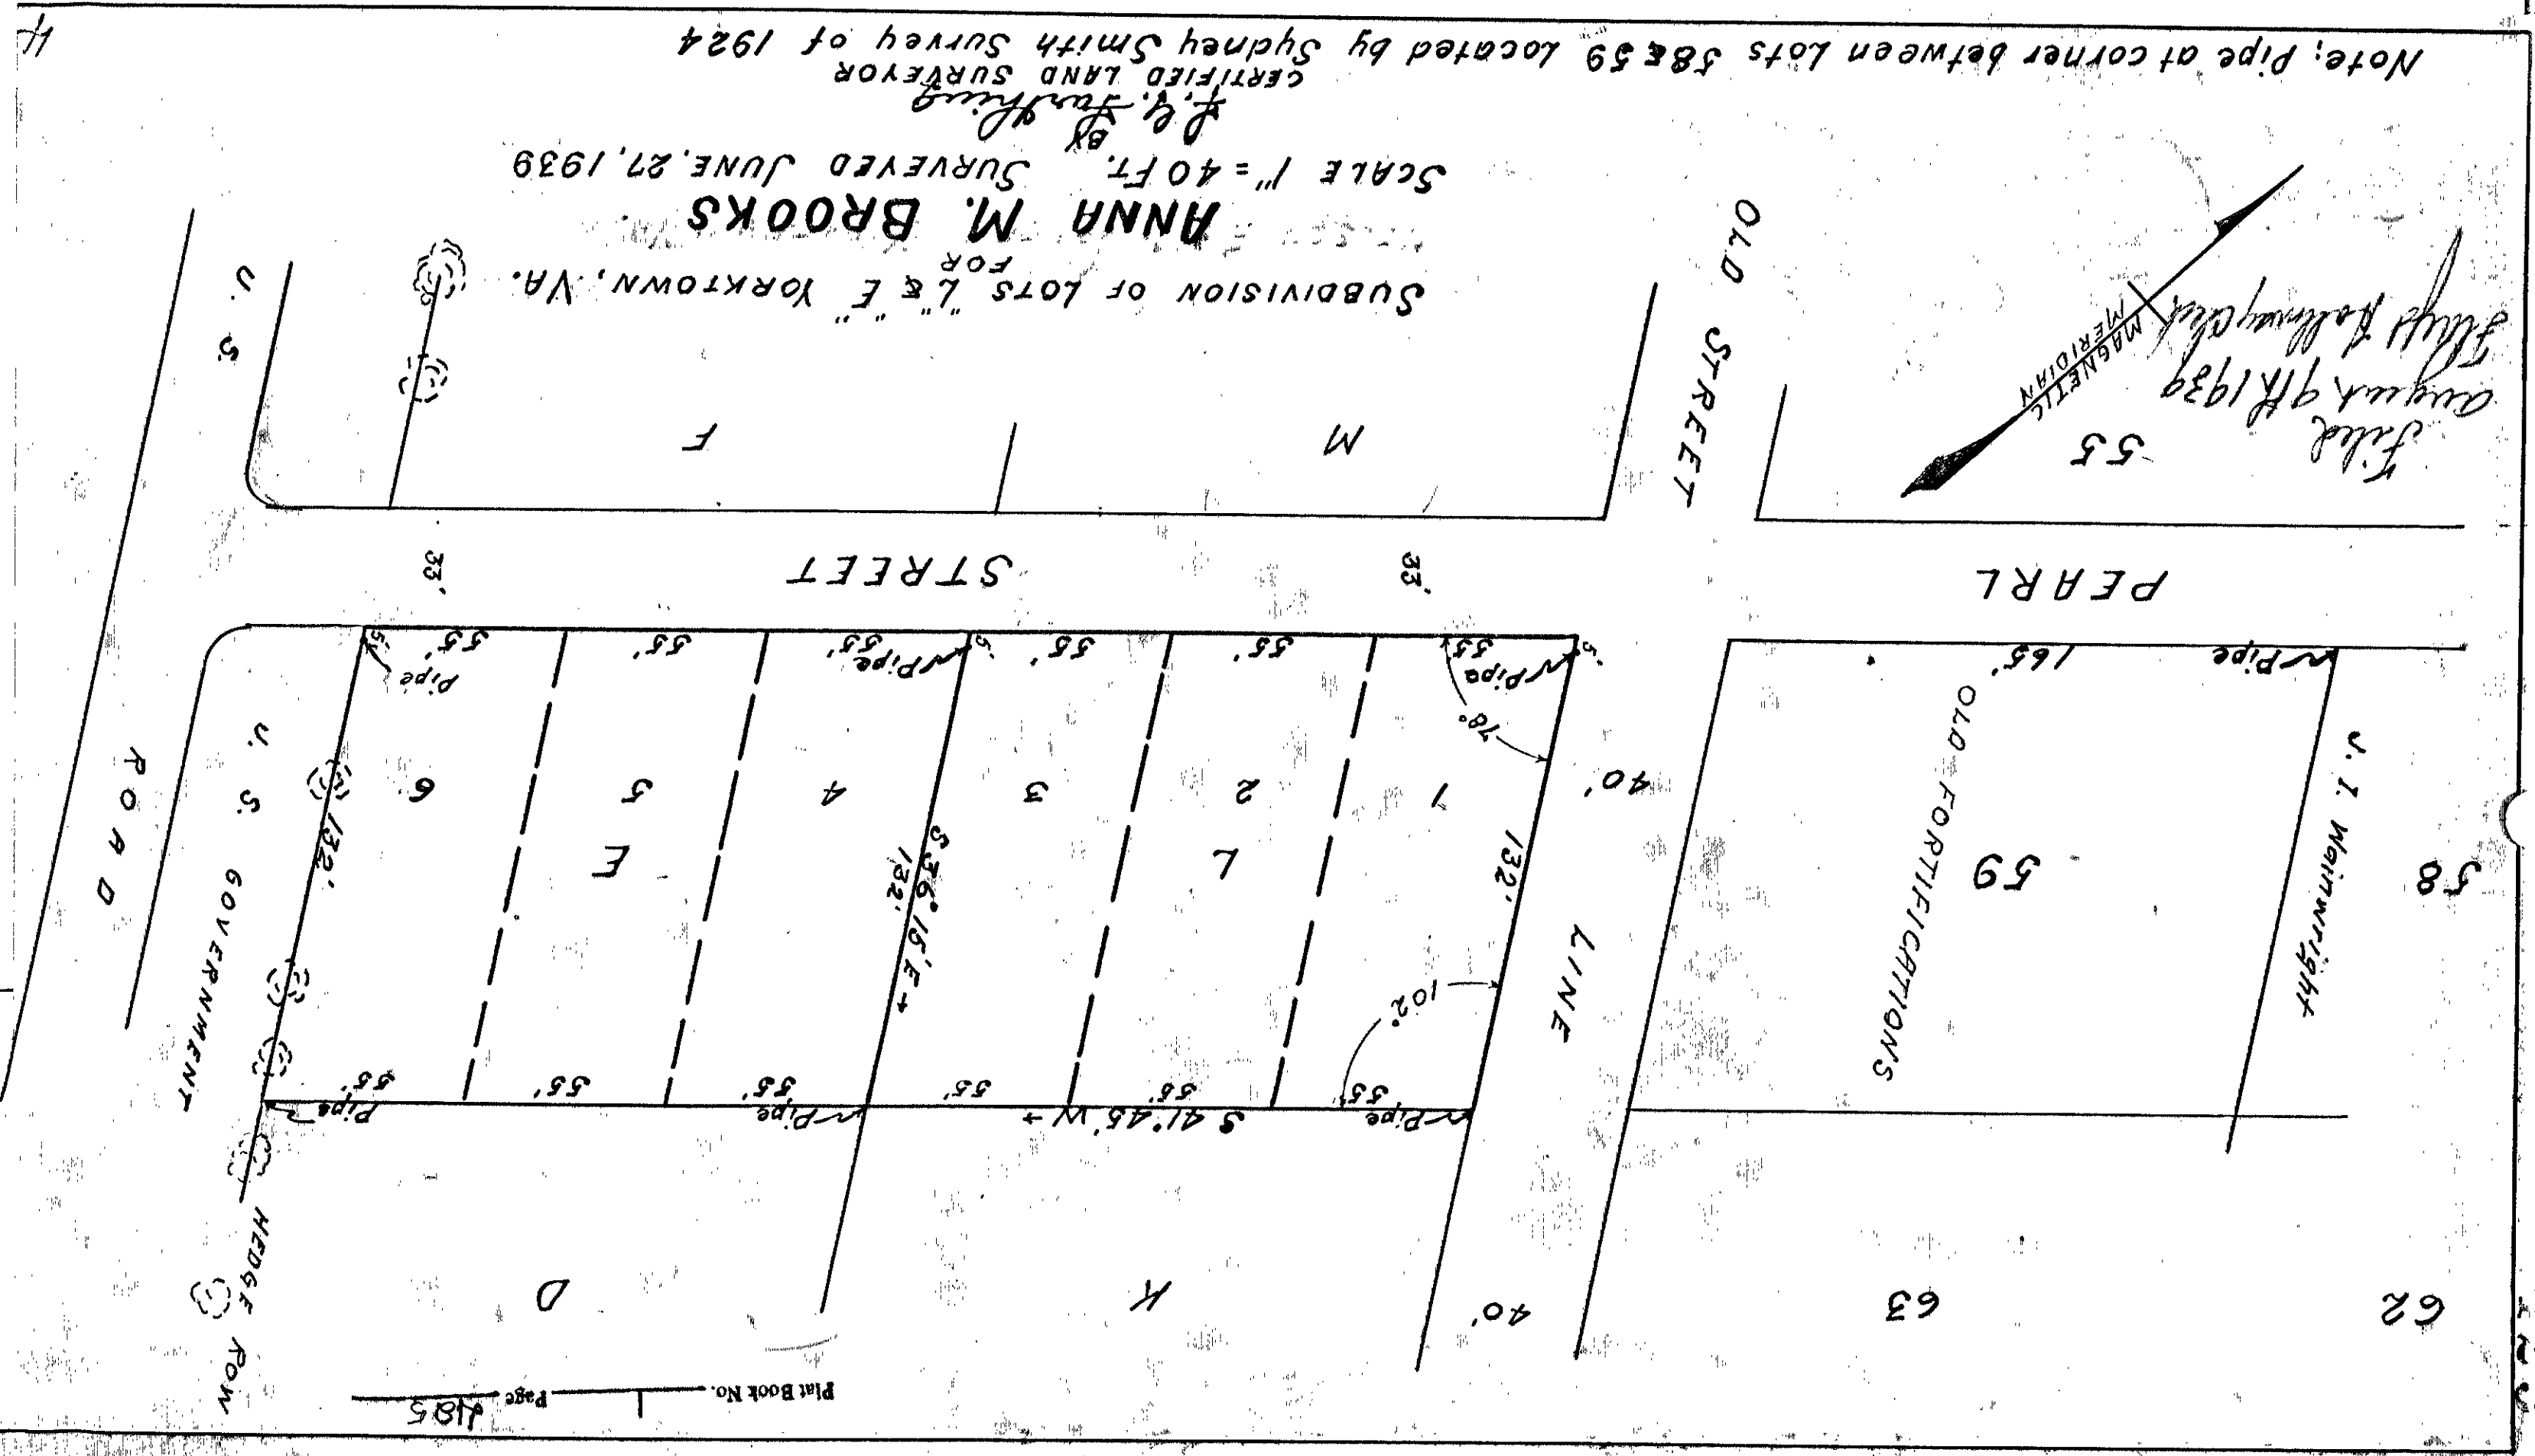

SUBDIVISION OF LOTS "L & E" YORKTOWN, VA.  
FOR  
**ANNA M. BROOKS**  
SCALE 1"=40 FT. SURVEYED JUNE 27, 1939

*J. G. Tankersley*  
CERTIFIED LAND SURVEYOR  
Note: Pipe at corner between Lots 58 & 59 located by Sydney Smith Survey of 1924

State of Virginia,  
County of York, to-wit:

I, J. S. Cornick, a notary public, whose commission expires April 5, 1940 in and for the County and State aforesaid, do hereby certify that Anna M. Brooks, whose name is signed to the foregoing instrument bearing date on the 11th day of August, 1939, has acknowledged the same before me in my county aforesaid.  
Given under my hand, this 11th day of August, 1939.

*J. S. Cornick*  
NOTARY PUBLIC

The subdivision of Lot L and E of the Town of York, Virginia as appears on the plat hereto attached is with the free consent and in accordance with the wishes and desires of the undersigned owner.

Given under my hand and seal, as owner, of the foregoing and this 11th day of August, 1939.

*Anna M. Brooks*