


Page 500
Filed May 1, 1940
Deed Recorded: Deed Book
No. 54, page 590
Floyd Holloway, Clerk

INDICATES EASEMENT TO BE GRANTED.

REVISIONS	THE CHESAPEAKE AND OHIO RAILWAY COMPANY CHIEF ENGINEERS OFFICE RICHMOND, VA.
EASEMENT TO BE GRANTED TO COMMONWEALTH OF VIRGINIA FOR HIGHWAY PURPOSES. BOOTH.	
JAMES CITY CO., VA. RICHMOND DIVISION	PENINSULA SUB-DIVISION
SCALE: 1" = 200' DATE: 7-14-38 DRAWN BY: D.E.R. TRACED BY: D.E.R. CHECKED BY: R.P.S.	VAL. SEC. DRAWING NO. V-2 13436-A

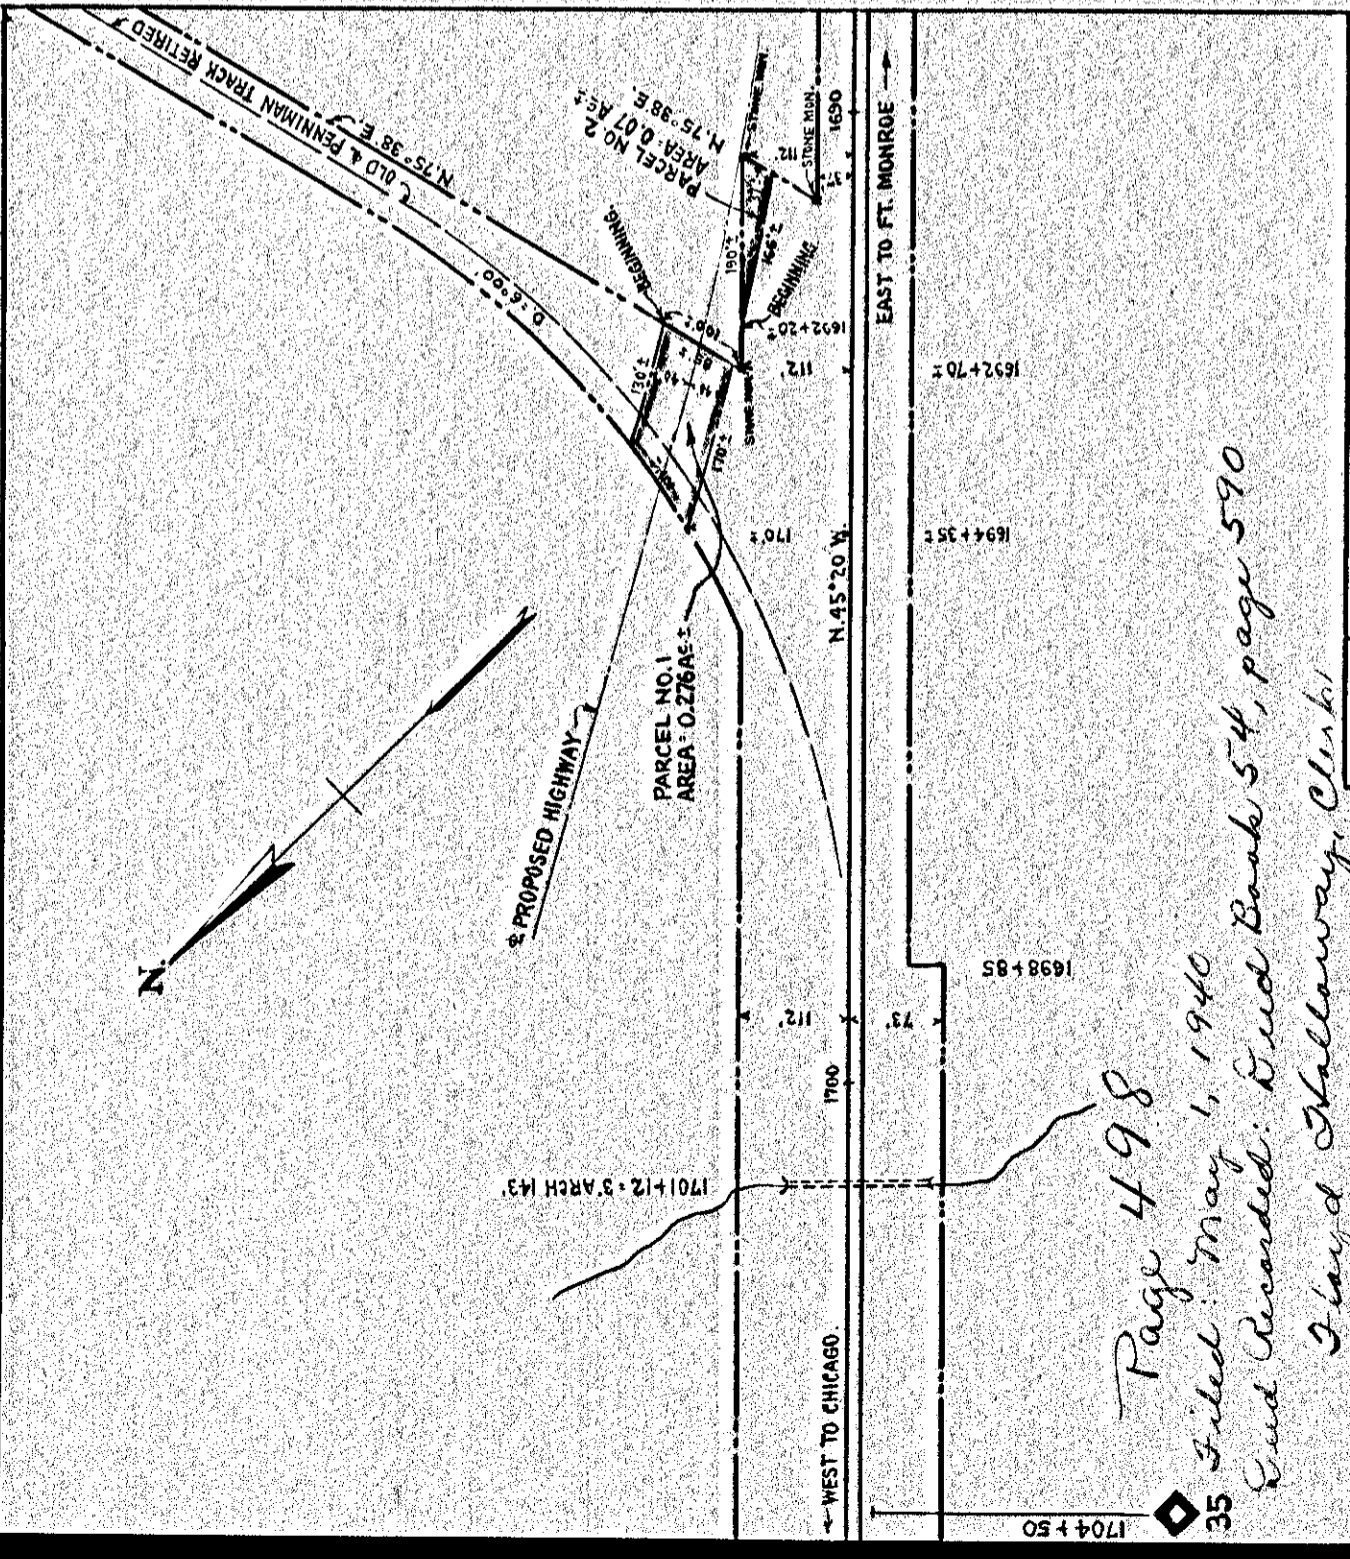

Page 498
Filed May 1, 1940
Deed Recorded: Deed Book 54, page 590
Floyd Holloway, Clerk

INDICATES EASEMENT TO BE GRANTED.

REVISIONS	THE CHESAPEAKE AND OHIO RAILWAY COMPANY CHIEF ENGINEERS OFFICE RICHMOND, VA.
EASEMENT TO BE GRANTED TO COMMONWEALTH OF VIRGINIA FOR HIGHWAY PURPOSES. PENNIMAN JUNCTION.	
JAMES CITY CO., VA. RICHMOND DIVISION	PENINSULA SUB-DIVISION
SCALE: 1" = 200' DATE: 2-2-38 DRAWN BY: D.E.R. TRACED BY: D.E.R. CHECKED BY:	VAL. SEC. DRAWING NO. V-2 13292-1

498
500
499

