



VIRGINIA ELECTRIC & POWER CO.			
Burke Extension			
PLAT TO ACCOMPANY RIGHT-OF-WAY AGREEMENT			
AS SHOWN			
DISTRICT	YORK	COUNTY	STATE
DISTRICT	Nelson	YORK	Virginia
SCALE: 1 INCH =	400 FT.		
C.W.L.	WNBG # 1551		

DRAWER NO. SHEET NO.

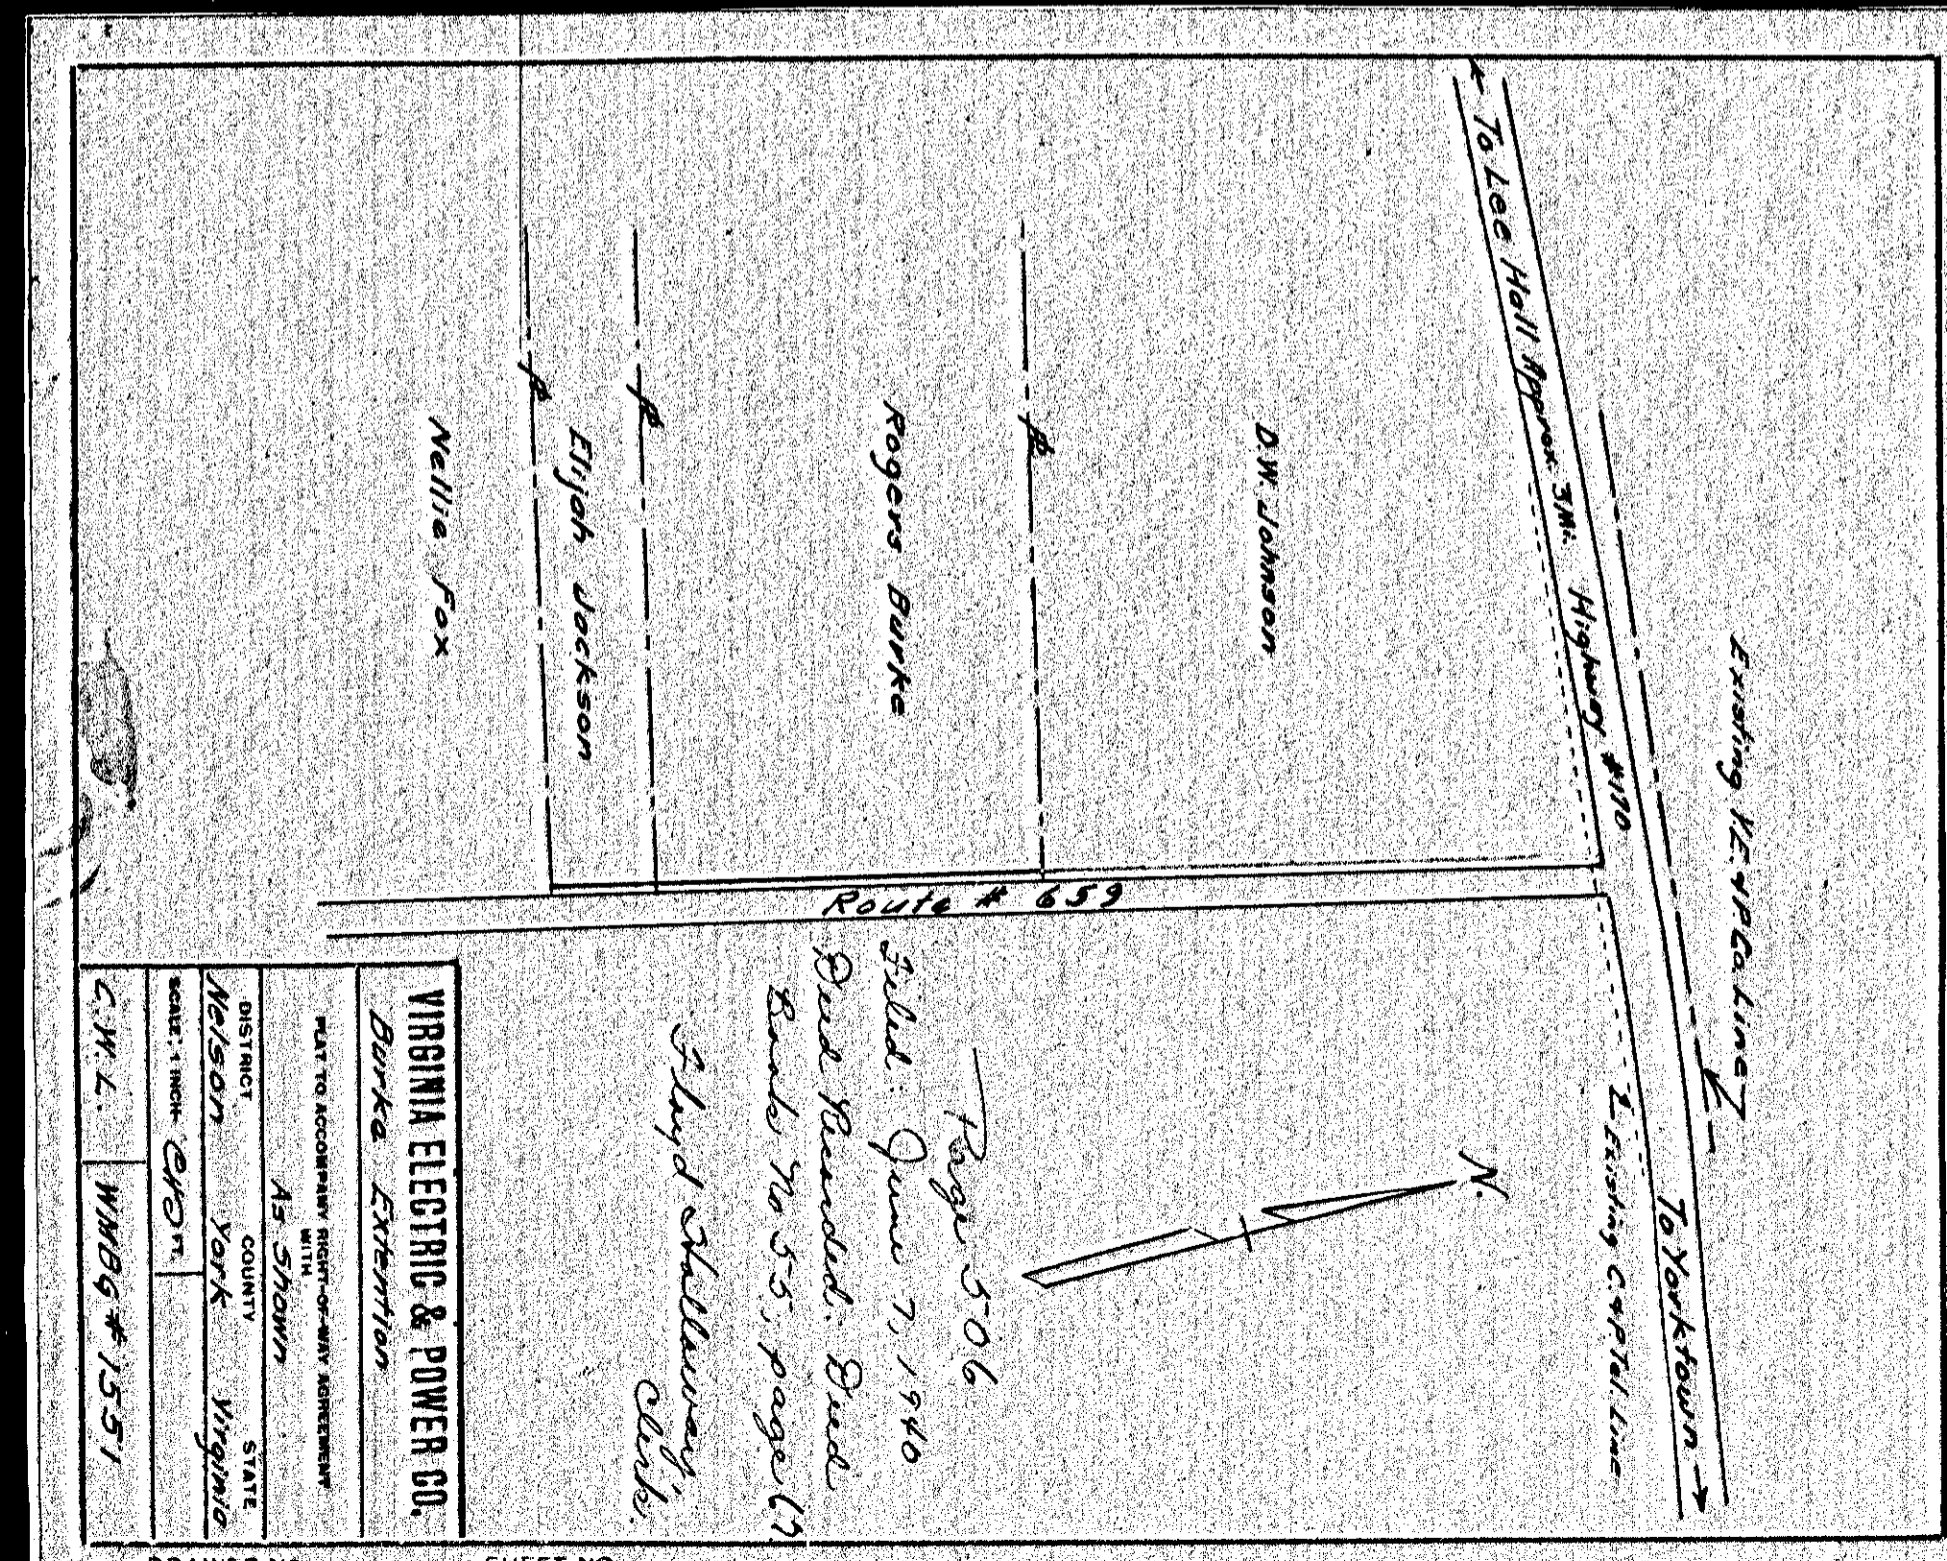


VIRGINIA ELECTRIC & POWER CO.			
Burke Extension			
PLAT TO ACCOMPANY RIGHT-OF-WAY AGREEMENT			
AS SHOWN			
DISTRICT	YORK	COUNTY	STATE
DISTRICT	Nelson	YORK	Virginia
SCALE: 1 INCH =	400 FT.		
C.W.L.	WNBG # 1551		

DRAWER NO. SHEET NO.

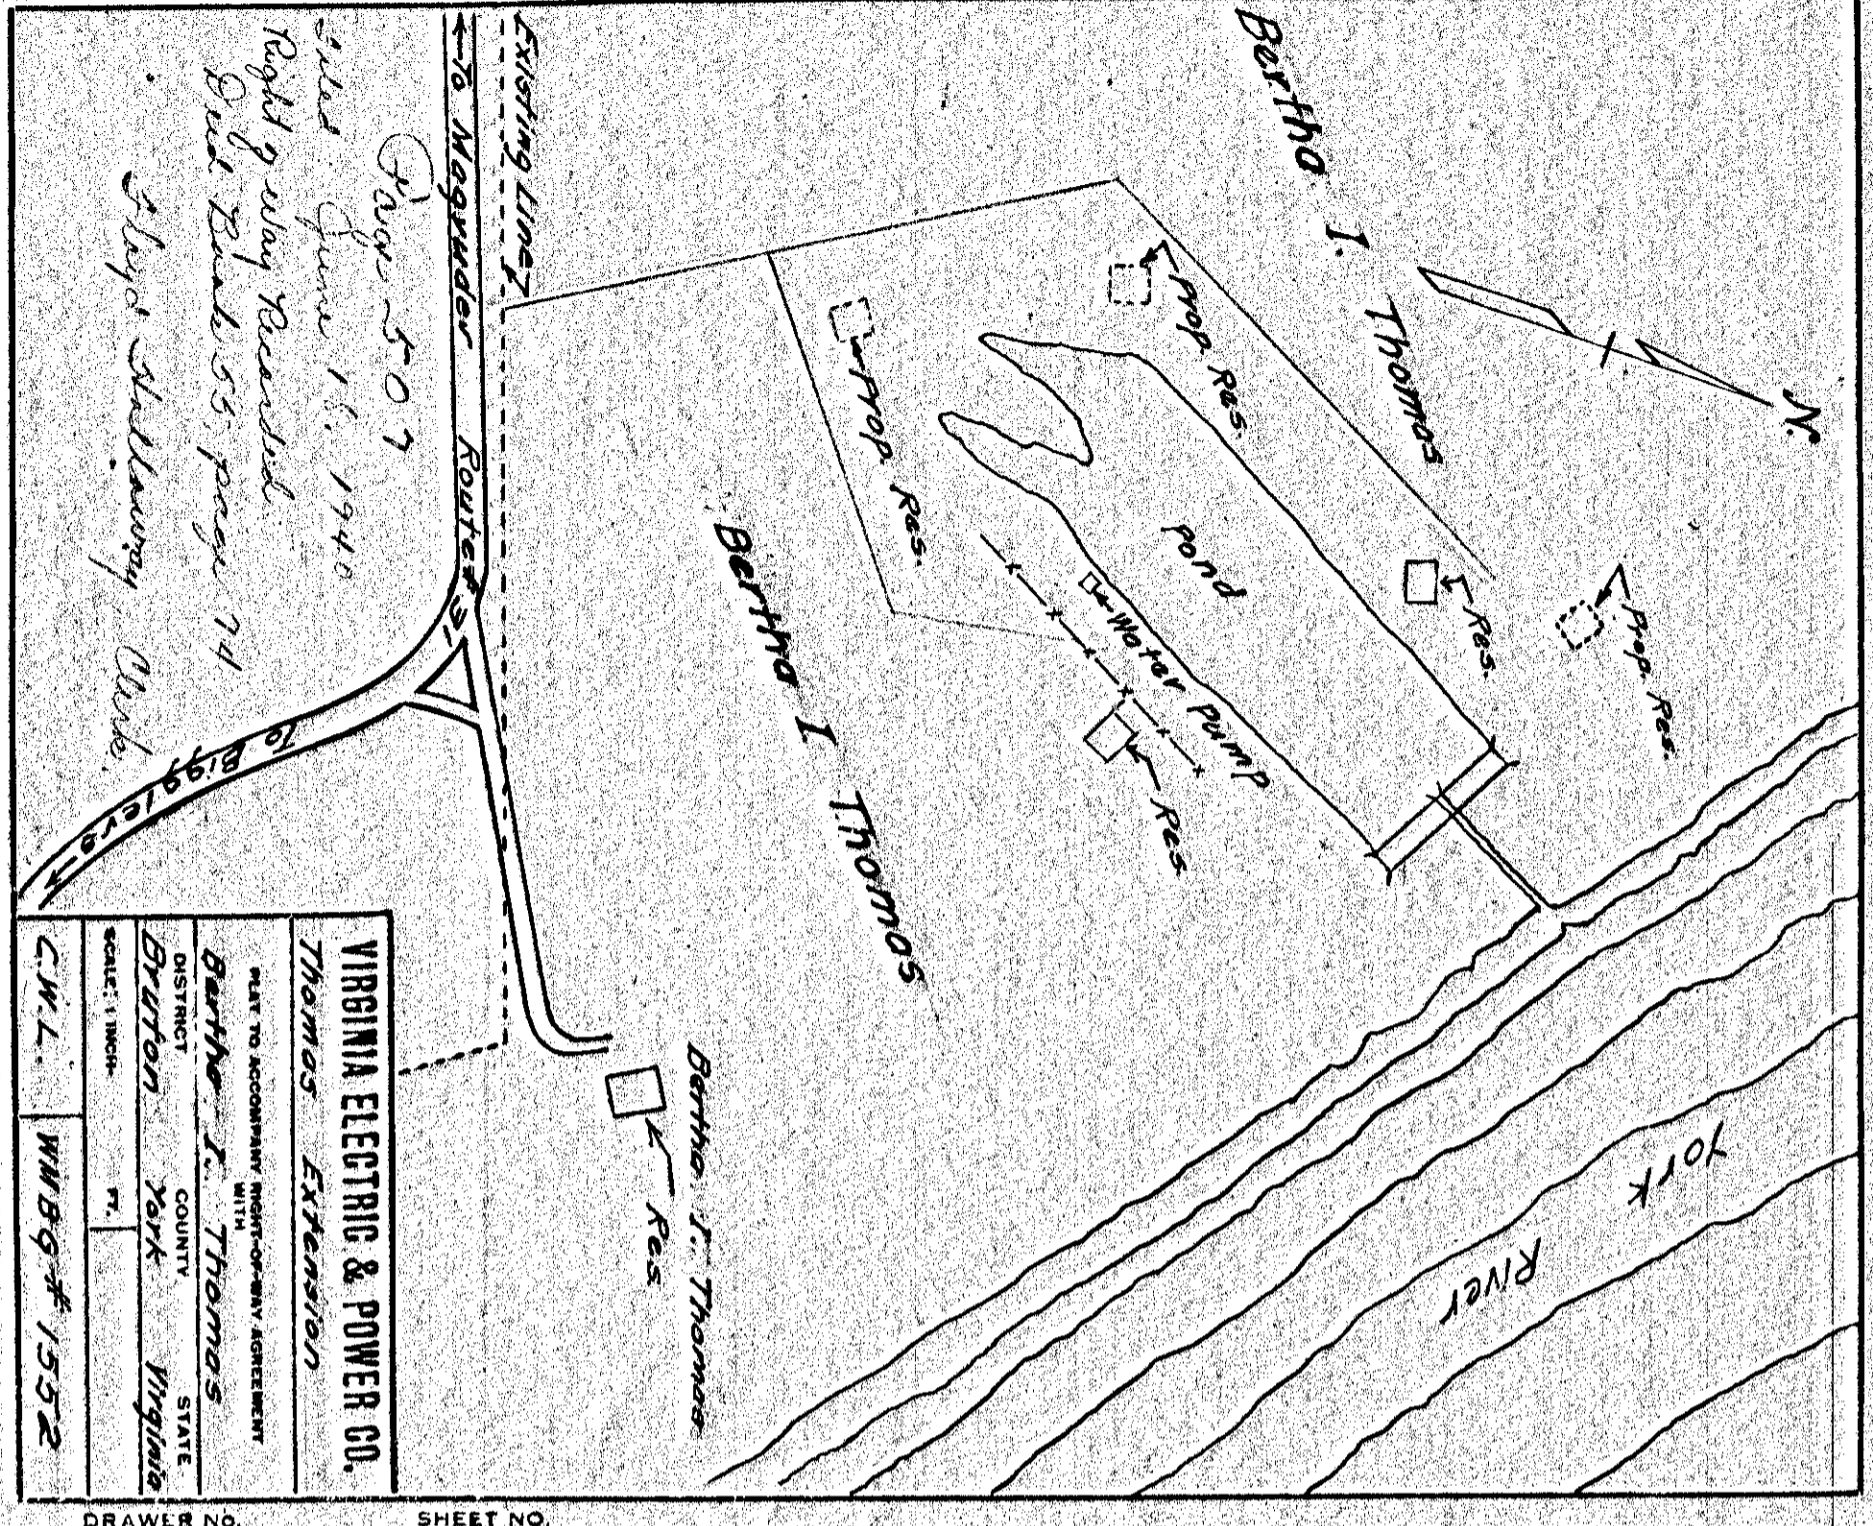

VIRGINIA ELECTRIC & POWER CO.			
Thomas Extension			
PLAT TO ACCOMPANY RIGHT-OF-WAY AGREEMENT			
AS SHOWN			
DISTRICT	YORK	COUNTY	STATE
DISTRICT	Barton	YORK	Virginia
SCALE: 1 INCH =	400 FT.		
C.W.L.	WNBG # 1552		

DRAWER NO. SHEET NO.

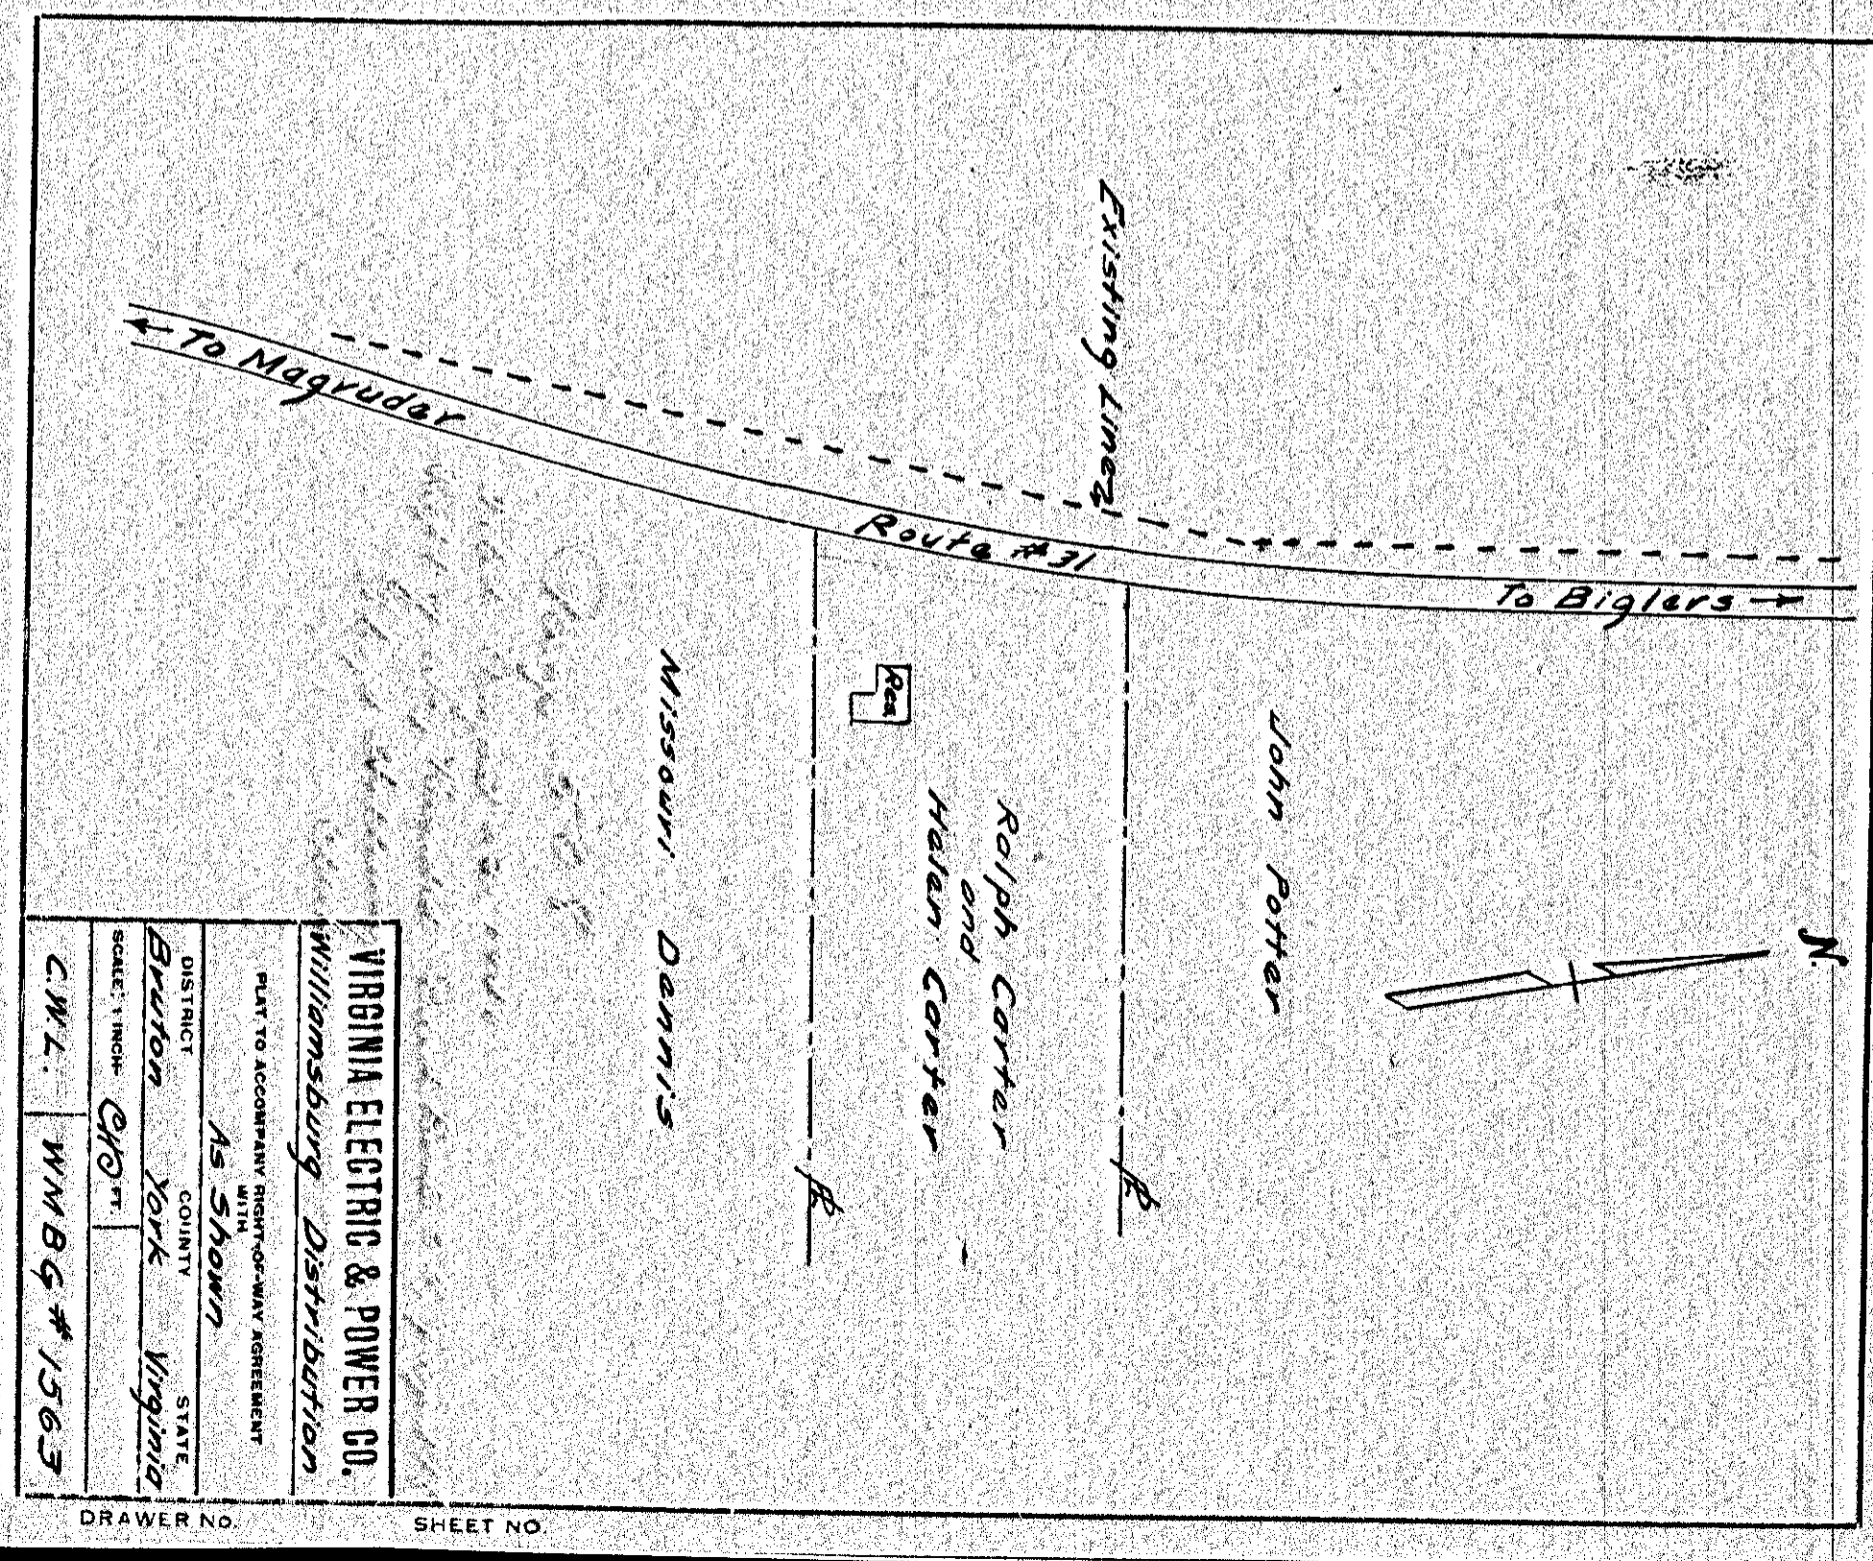

VIRGINIA ELECTRIC & POWER CO.			
Williamsburg Distribution			
PLAT TO ACCOMPANY RIGHT-OF-WAY AGREEMENT			
AS SHOWN			
DISTRICT	YORK	COUNTY	STATE
DISTRICT	Barton	YORK	Virginia
SCALE: 1 INCH =	400 FT.		
C.W.L.	WNBG # 1563		

DRAWER NO. SHEET NO.

507

505

508

506