



*Page 539
 Filed February 1, 1941
 Deed recorded in DB
 # 56 page 81 x 42
 Floyd Halloway Clerk*

541

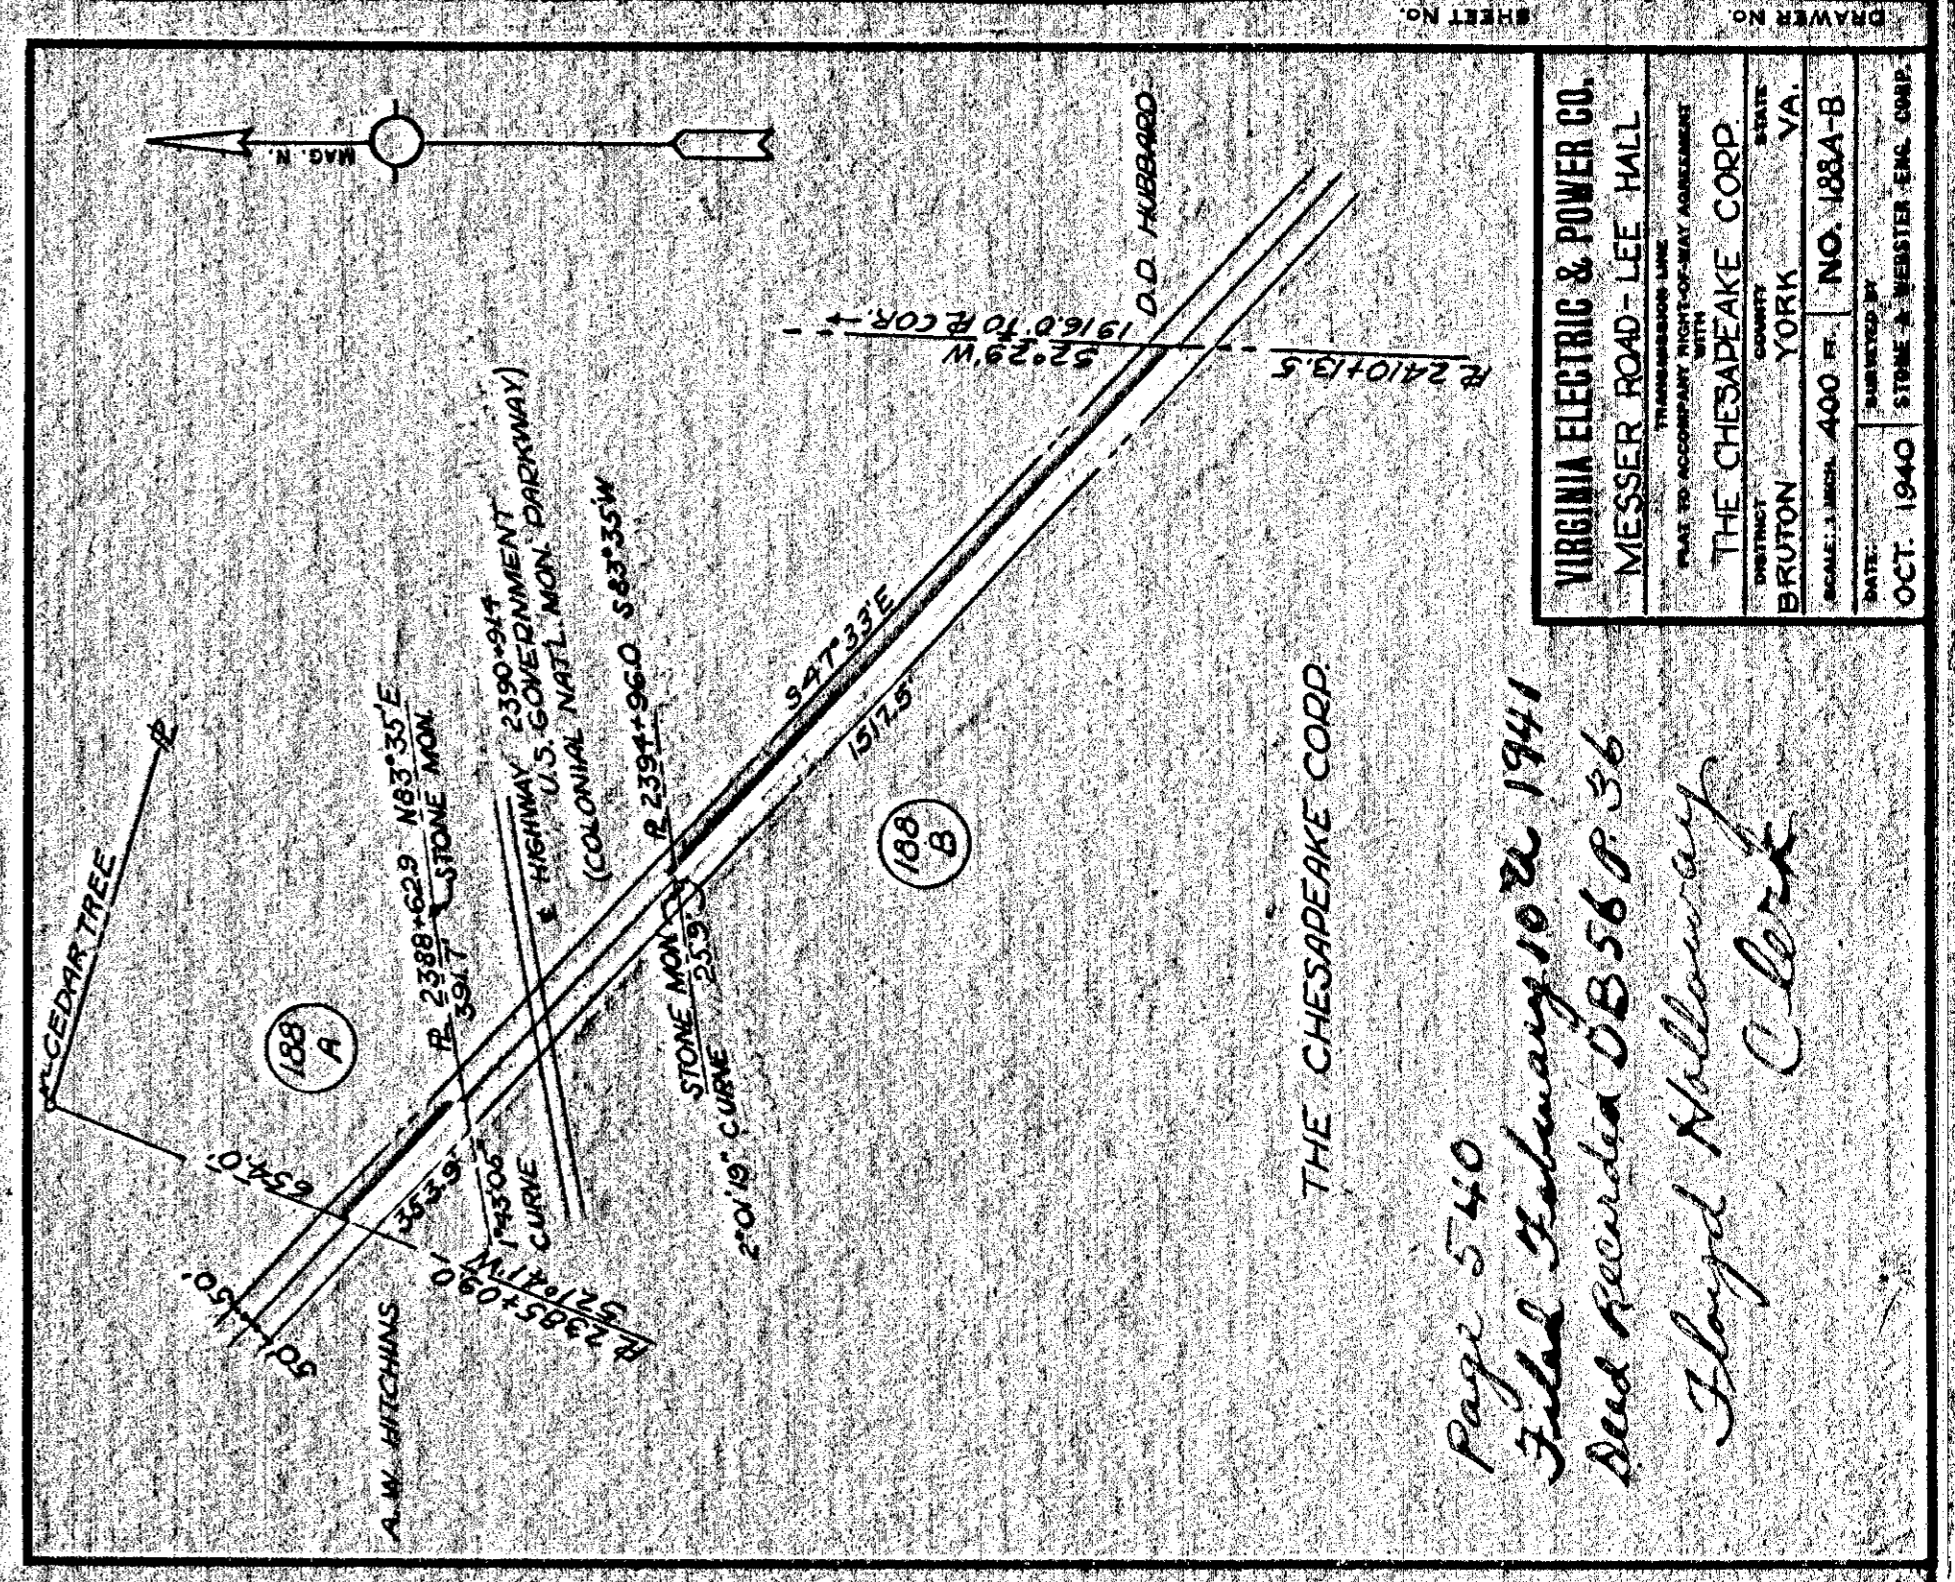

*Page 540
 Filed February 10, 1941
 Deed recorded in DB 56 p. 36
 Floyd Halloway Clerk*

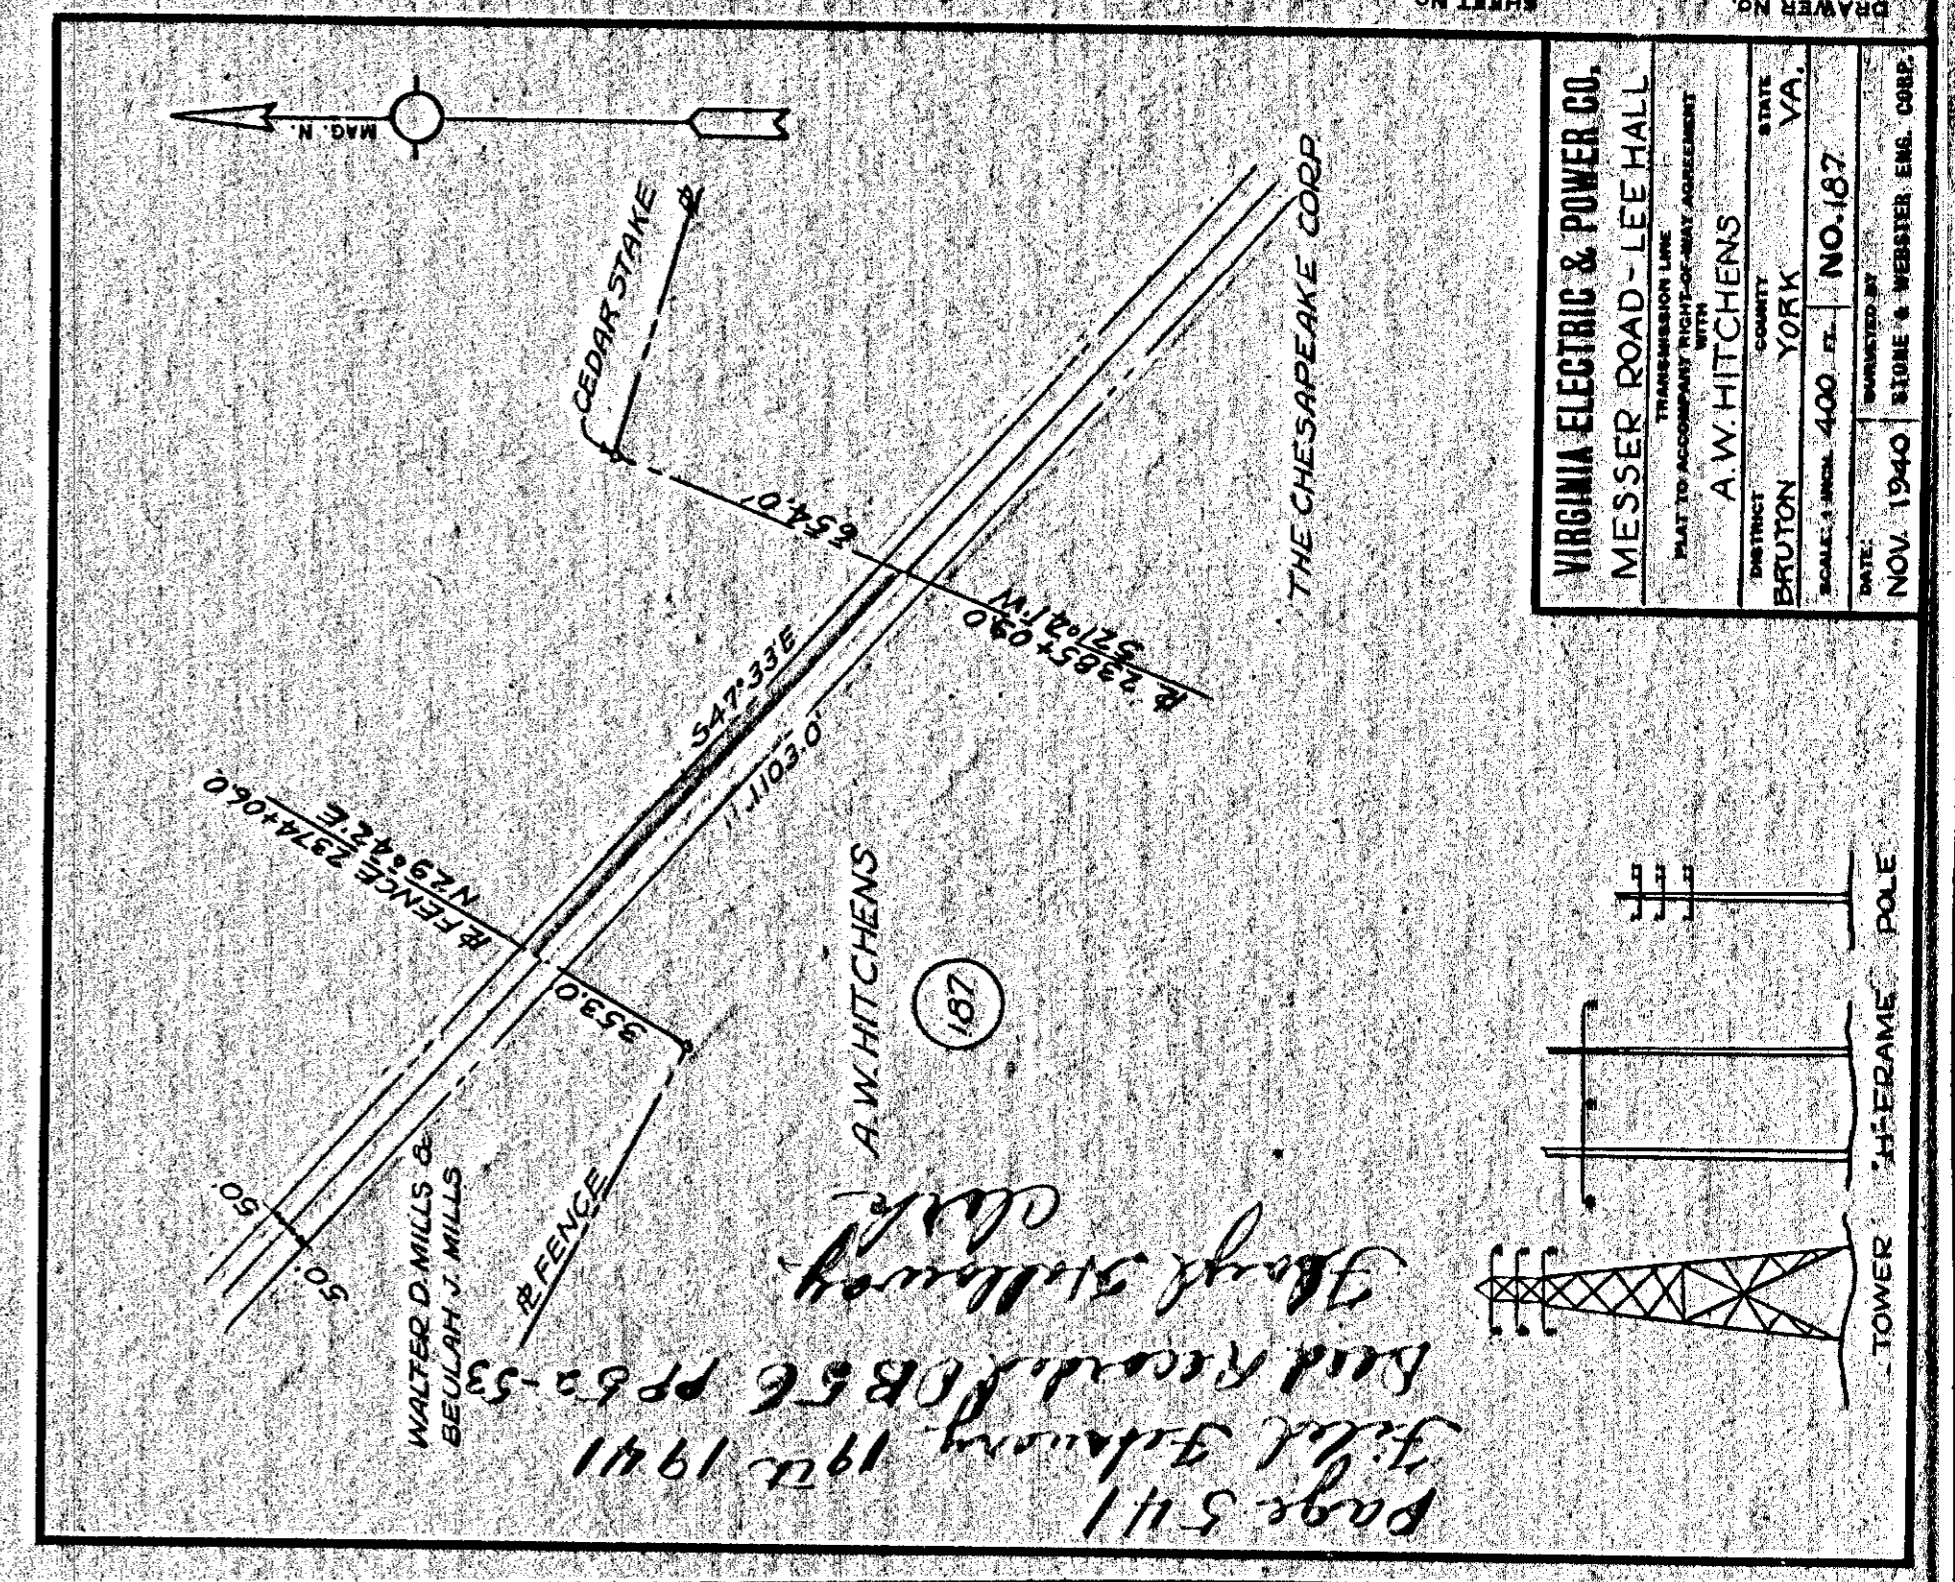

*Page 541
 Filed February 17, 1941
 Deed recorded in DB 56 p. 52-53
 Floyd Halloway Clerk*

DRAWER NO.		SHEET NO.	
VIRGINIA ELECTRIC & POWER CO. MESSER ROAD - LEE HALL <small>TRANSMISSION LINE</small> <small>PLAT TO ACCOMPANY WITH DEED OF ACQUISITION</small>			
DISTRICT	COUNTY	STATE	NO.
BRUTON	YORK	VA.	187
DATE	SCALE: 1"=400 FT.	DRAWN BY	
NOV. 1940		STONE & WEBSTER, ENGRS. CORP.	

