

VIRGINIA ELECTRIC & POWER CO.
Johnson Extension


PLAT TO ACCOMPANY RIGHT-OF-WAY AGREEMENT WITH

E.S. Bingley
DISTRICT BUTEN COUNTY STATE
BRUTON YORK VIRGINIA
SCALE: 1"=80'

C.W.L. WMBG #1416

DRAWER NO. SHEET NO.

588

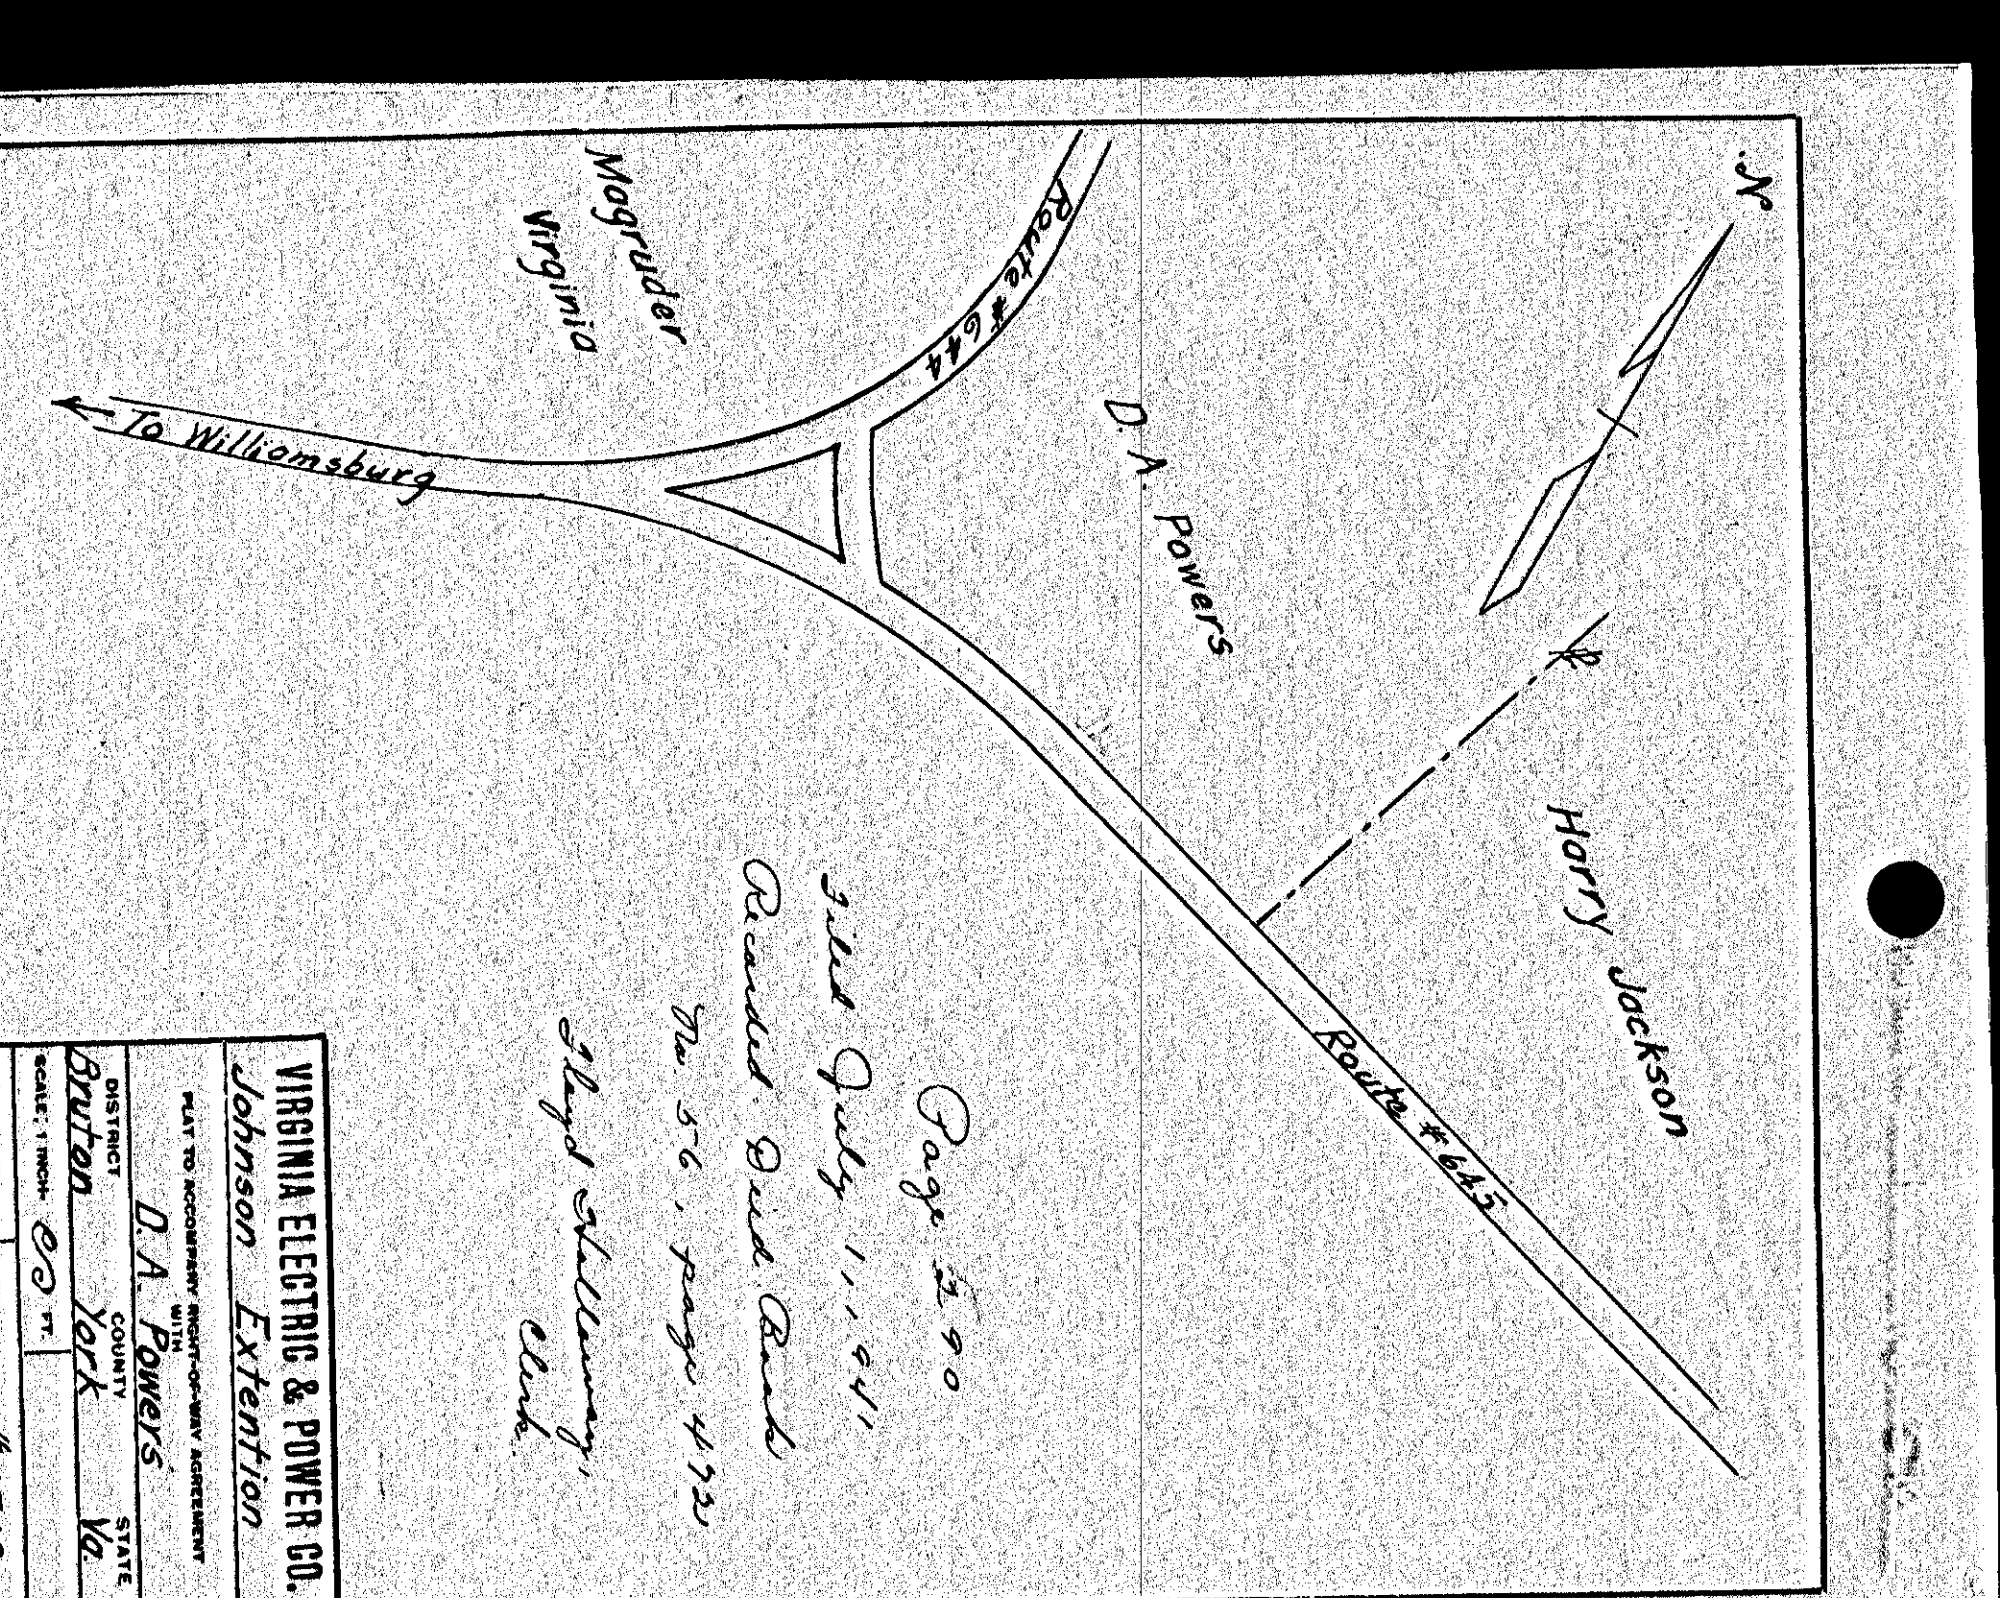


VIRGINIA ELECTRIC & POWER CO.
Johnson Extension

PLAT TO ACCOMPANY RIGHT-OF-WAY AGREEMENT WITH

D.A. Powers
DISTRICT BUTEN COUNTY STATE
BRUTON YORK VA
SCALE: 1"=80'

DRAWER NO. SHEET NO.

590

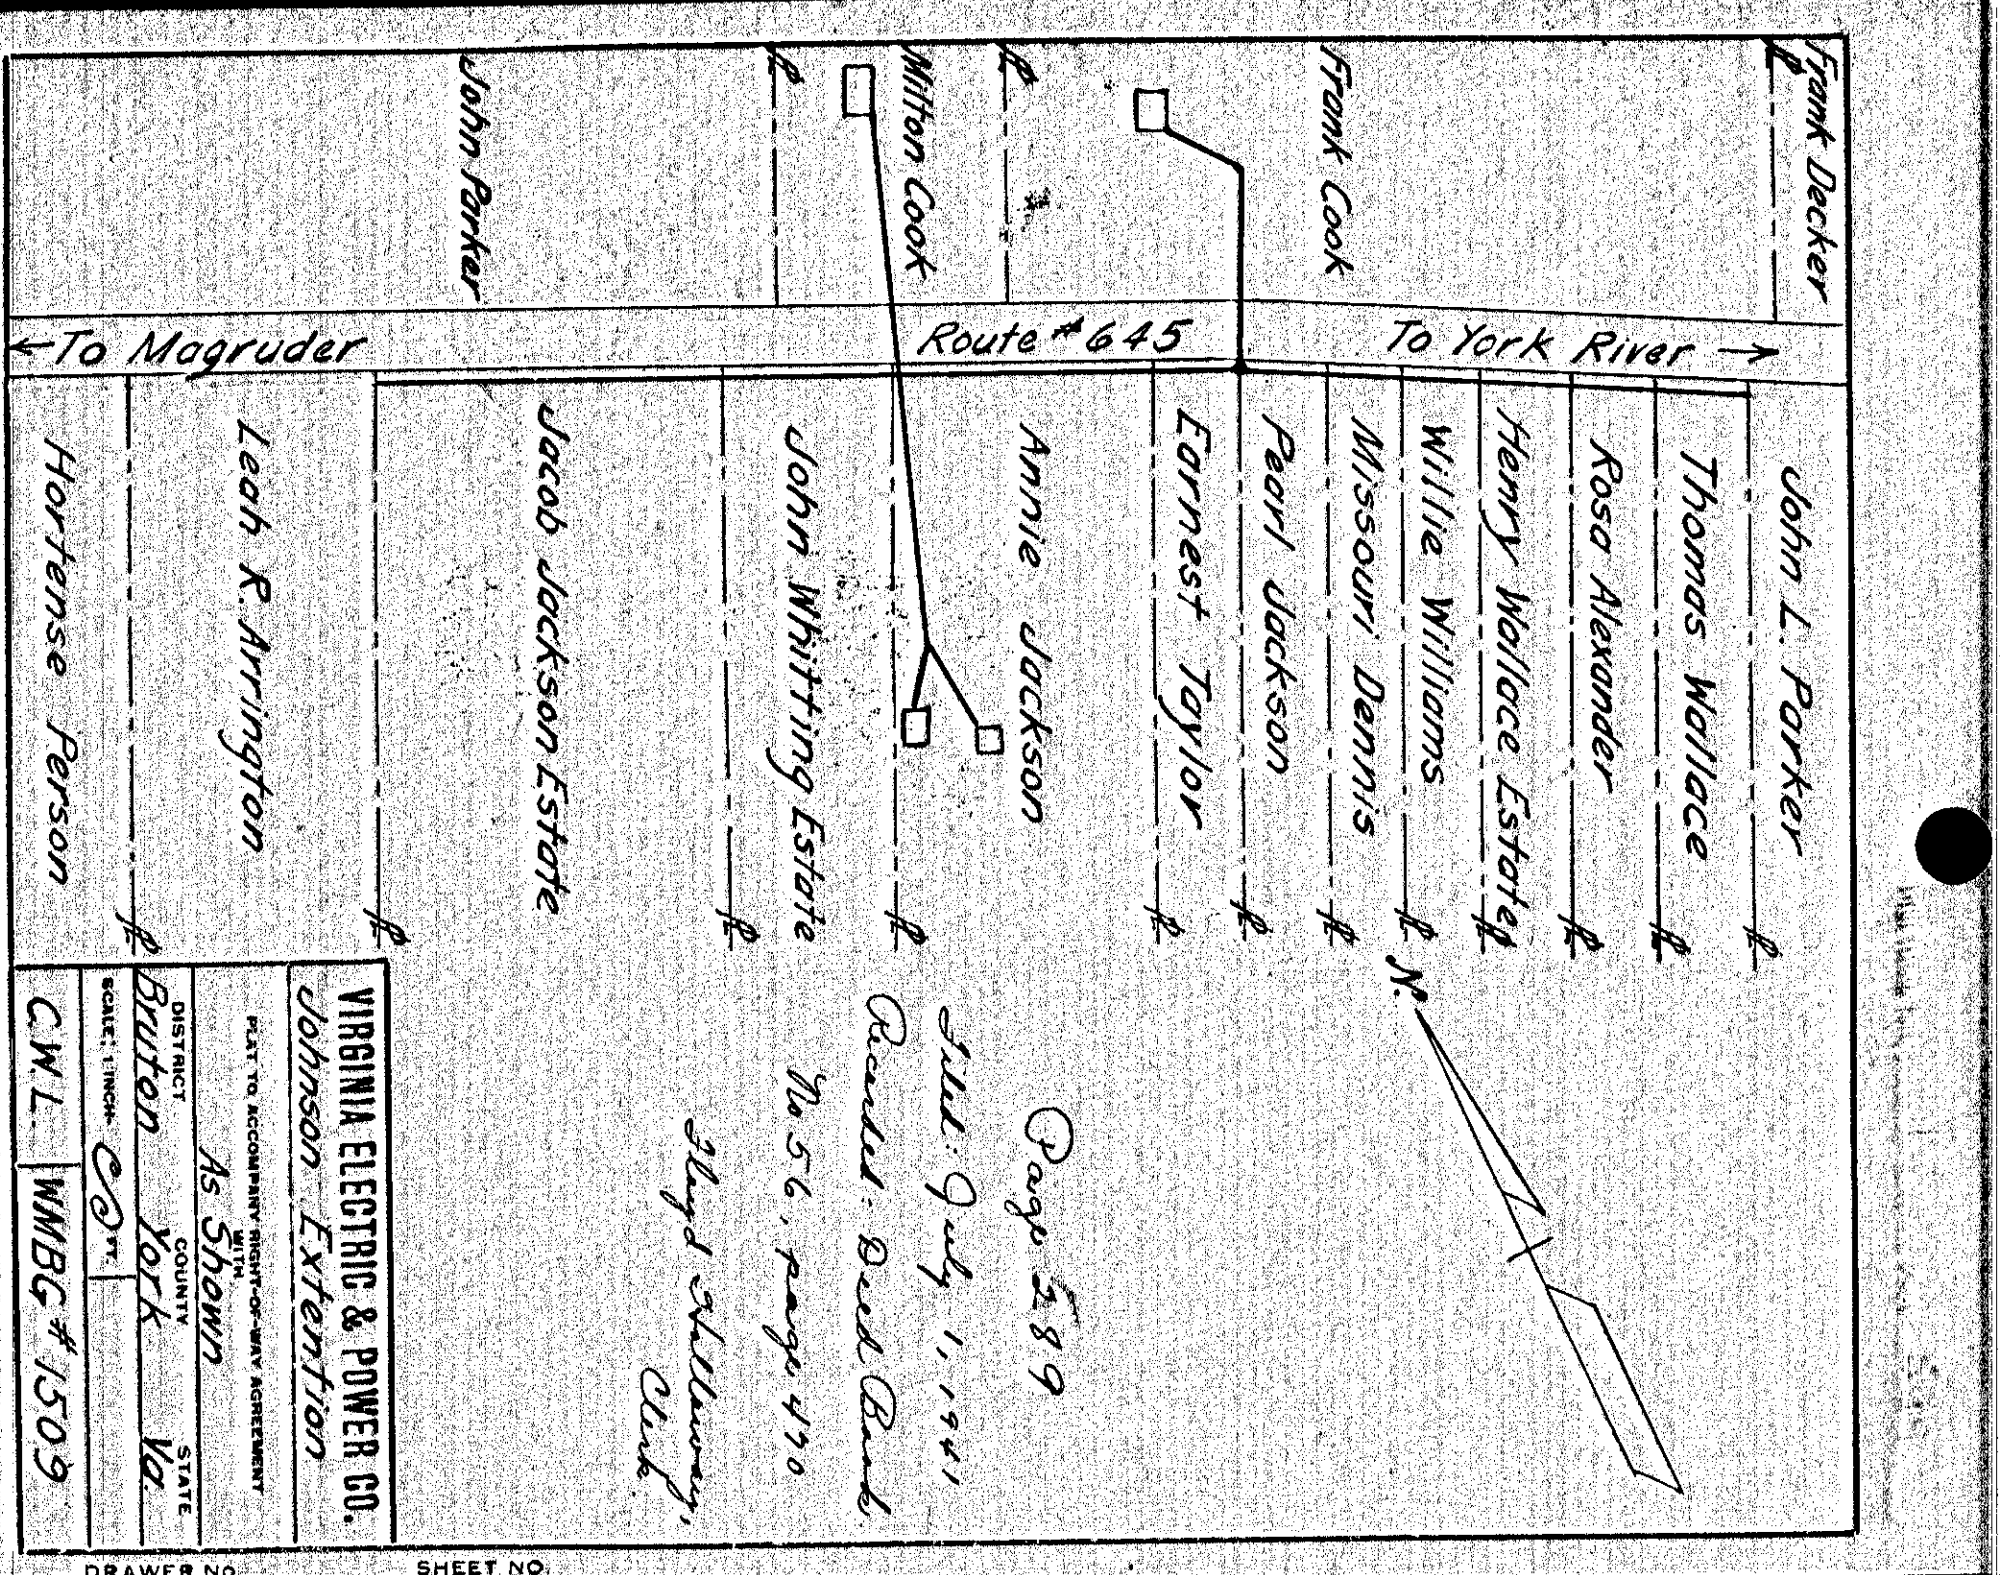

VIRGINIA ELECTRIC & POWER CO.
Johnson Extension


PLAT TO ACCOMPANY RIGHT-OF-WAY AGREEMENT WITH

As Shown
DISTRICT BUTEN COUNTY STATE
BRUTON YORK VA
SCALE: 1"=80'

C.W.L. WMBG #1509

DRAWER NO. SHEET NO.

589

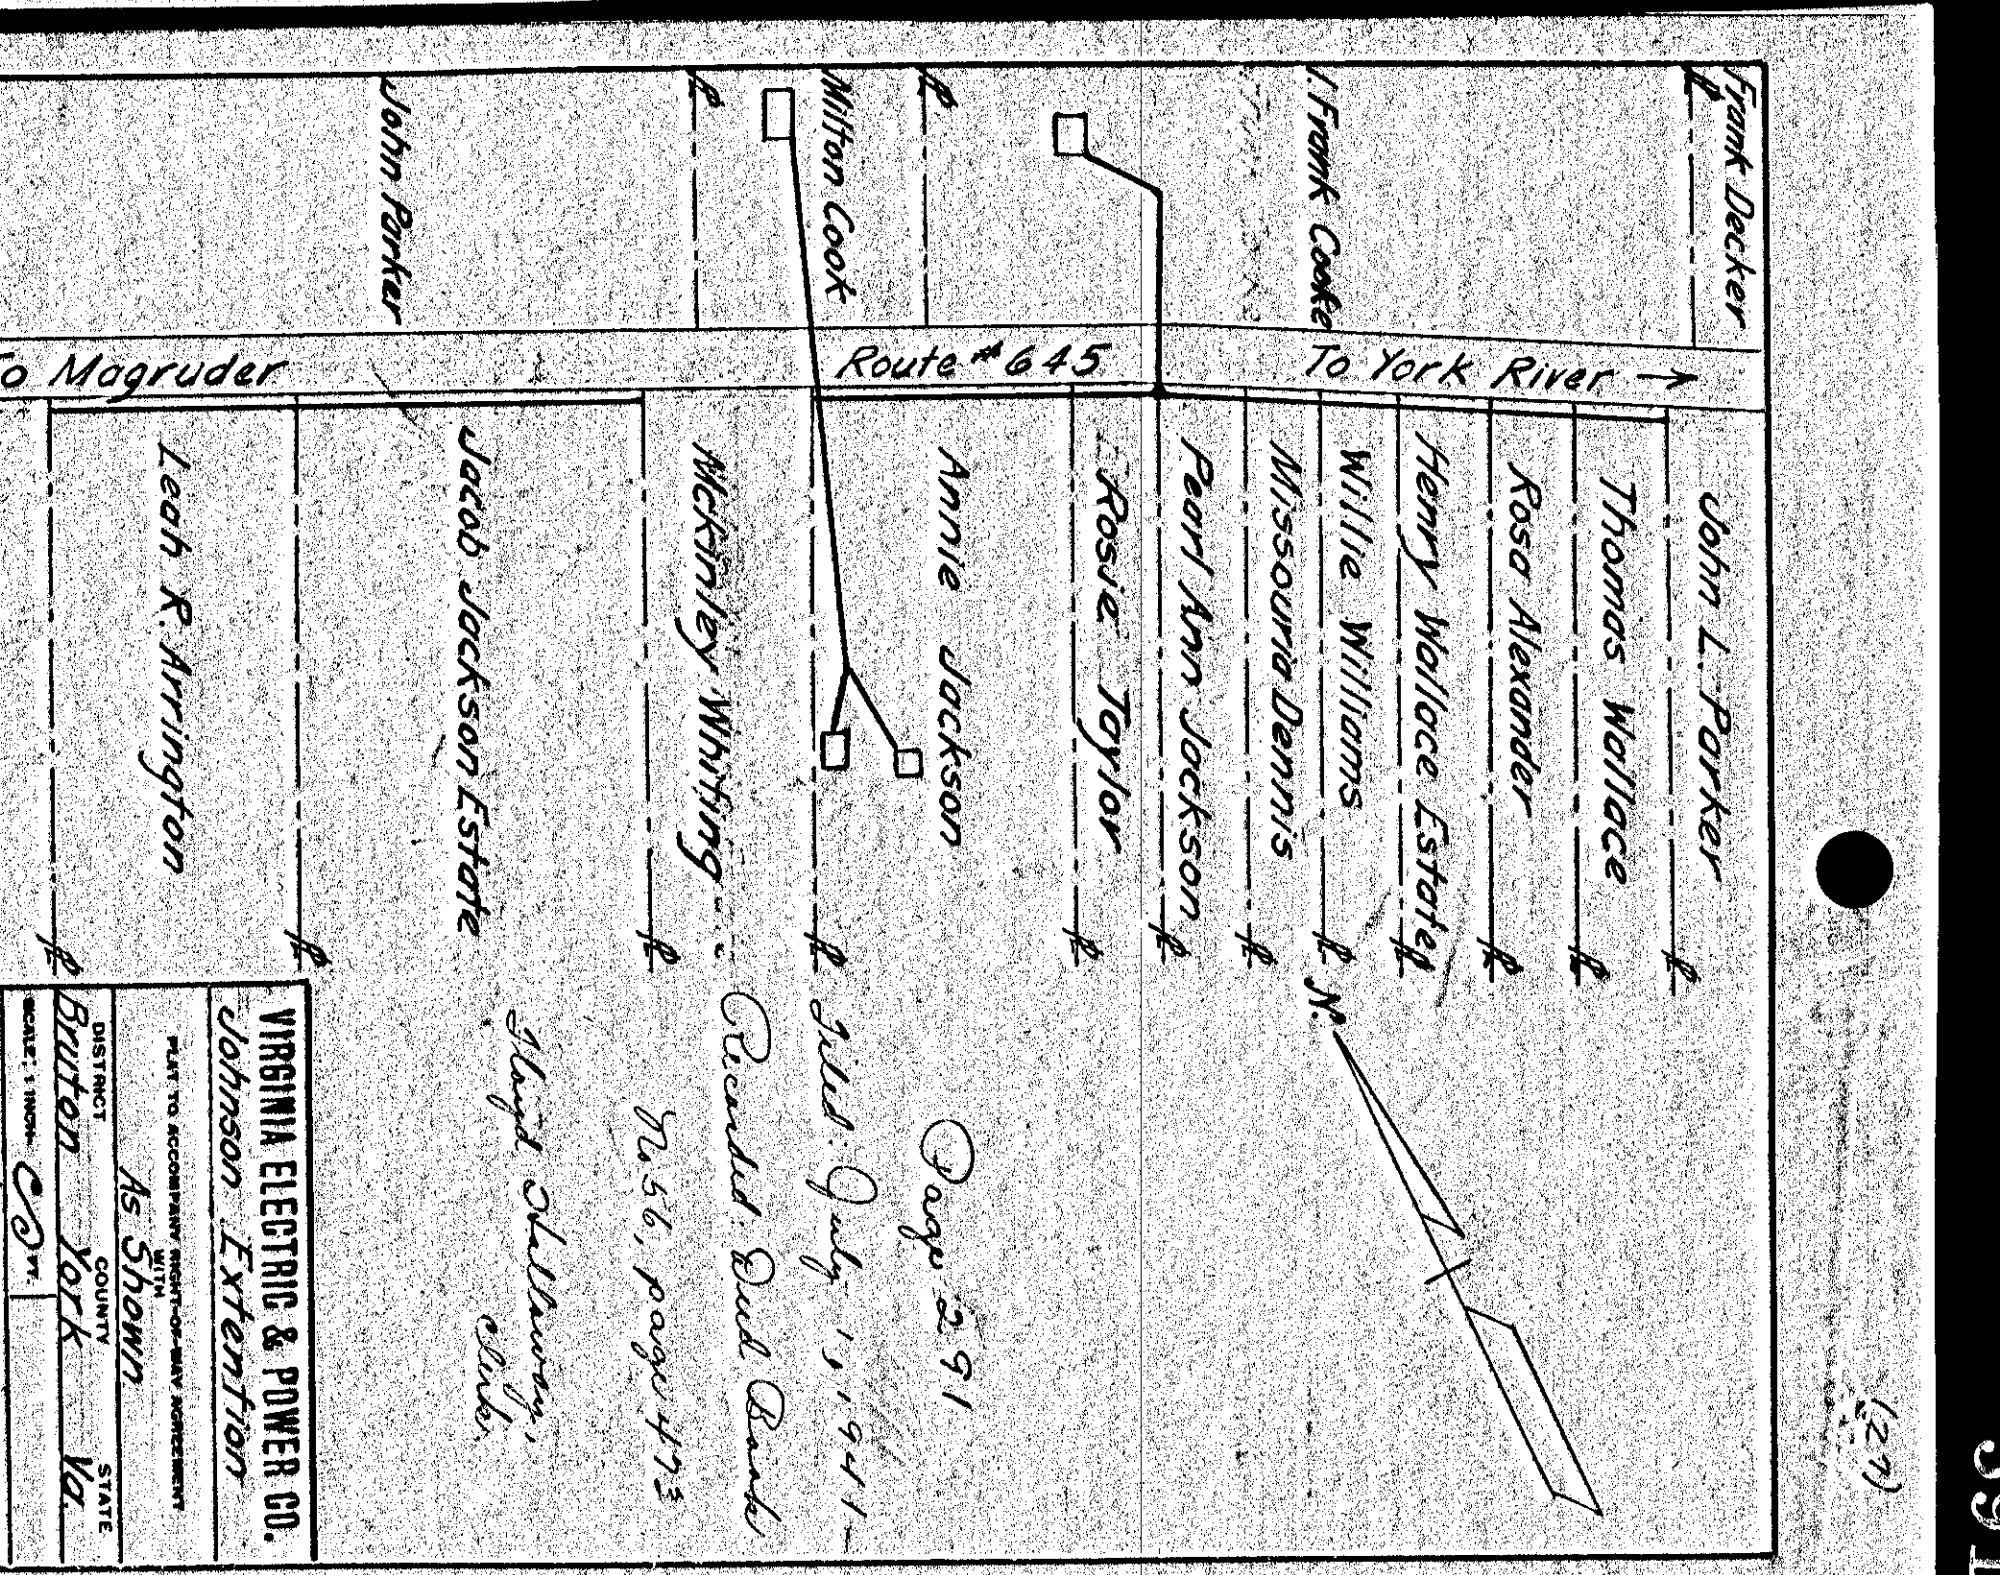

VIRGINIA ELECTRIC & POWER CO.
Johnson Extension

PLAT TO ACCOMPANY RIGHT-OF-WAY AGREEMENT WITH

As Shown
DISTRICT BUTEN COUNTY STATE
BRUTON YORK VA
SCALE: 1"=80'

DRAWER NO. SHEET NO.

591