


Fig 643

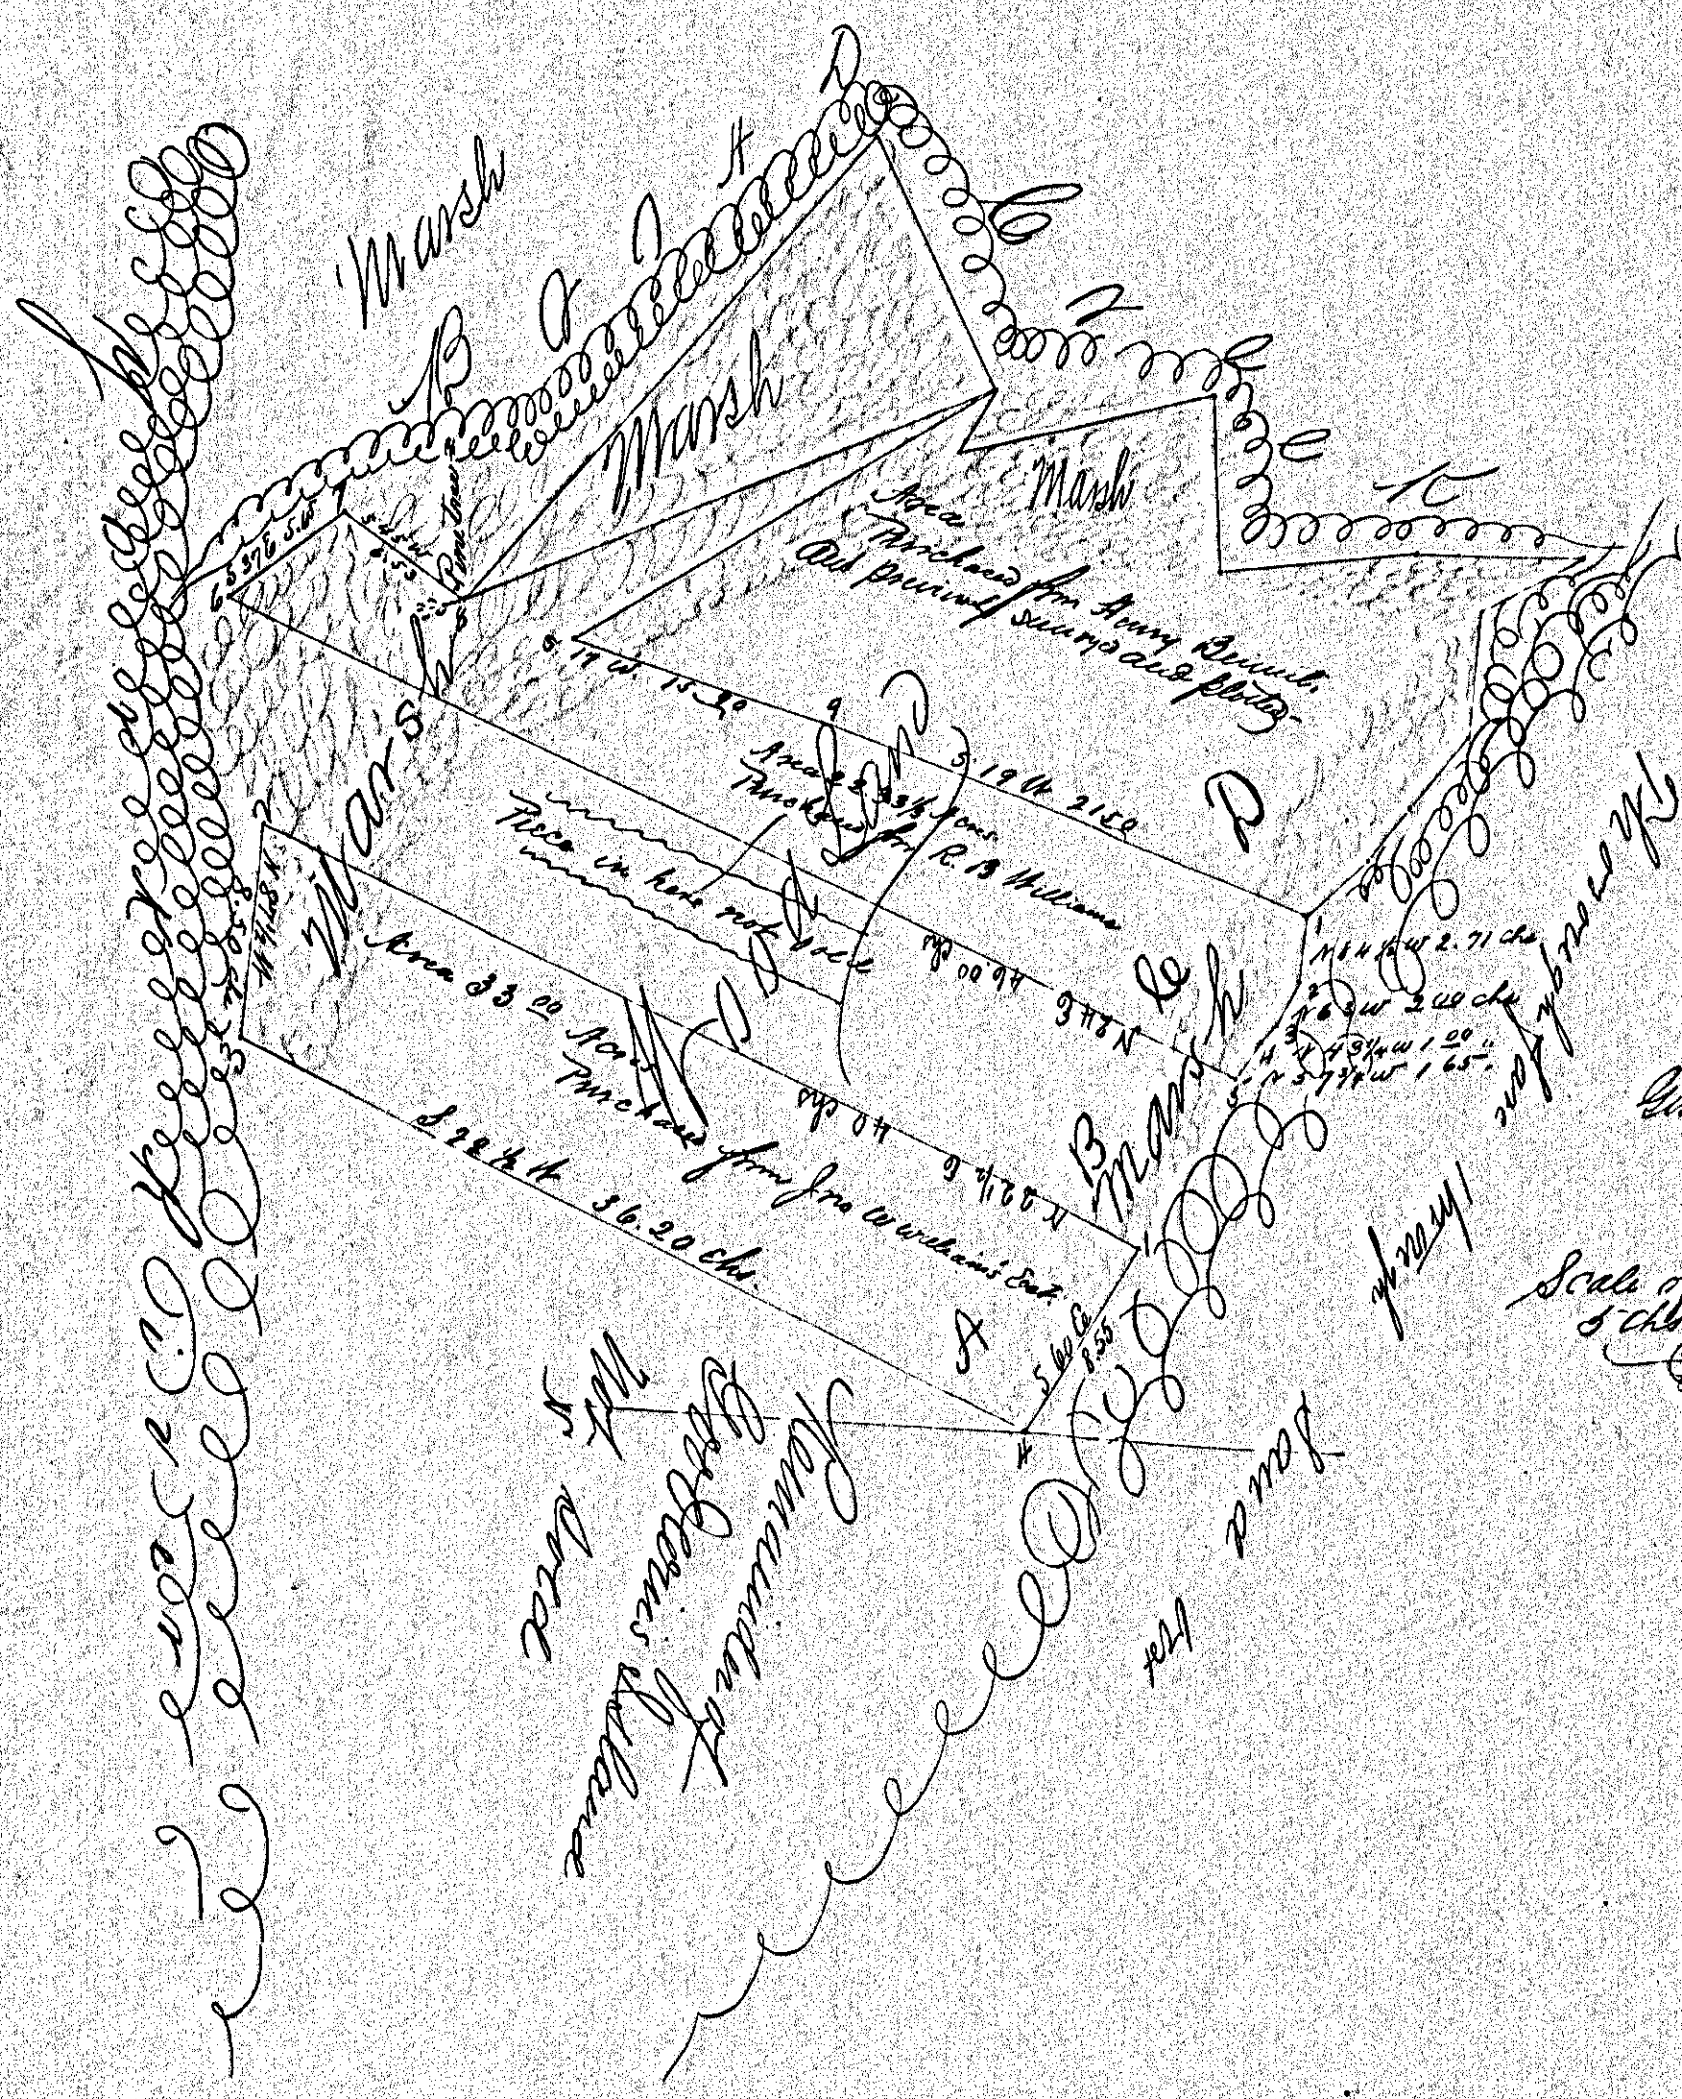

Certificate of Survey  
The plot marked A, amount 33<sup>22</sup> acs of land on  
Wardens Island subject to one Oct. 11<sup>th</sup> 1897 at the  
request of P. A. H. Coy. Sgt. for the battery of 189.  
It was published by Mr. Fred. Lewis the Surveyor & contained  
its acreage. My note on ground upon  
the line.


The space marked B. remains unaltered.  
The space marked C. amount 22<sup>23</sup> acs of land on  
the same island being by act of 1897 at the  
request of Isaac Fisher of same purpose & was  
purchased by E. B. Williams Coy. My note on ground upon  
the line.

The space marked D. amount 10<sup>00</sup> acs of land on  
the same island being by act of 1897 at the request  
of Isaac Fisher of same purpose - a plot of which  
has been made to furnish to proper parties -  
Given under my hand this 14<sup>th</sup> Oct 1897  
R. A. Foster  
Surveyor

Scale of Survey  
5 Ch & Inch

Certificate of Survey  
The plot on the right marked E  
amounts 70<sup>53</sup> acs of land to low water mark  
It is located in Yorks County Va. was owned by one  
portion of the Goodwin family. It was surveyed by one  
Oct. 12<sup>th</sup> 1897 at the request of the P. A. H. Coy. Sgt.  
Mr. Fred. Lewis - to ascertain its acreage. It was  
purchased by Mr. R. B. Williams. At the time of  
purchasing same was owned by the Surveyor  
& forming lands were present during the survey  
My note on the line as true. My note  
on ground upon the line - Sta. 1 is at beginning of a ditch  
that runs to Mr. H. Bennett. Sta. 2 is at beginning of a ditch  
runing between the said farms. The other stations were  
upland.  
Given under my hand this Oct. 12<sup>th</sup> 1897  
R. A. Foster  
Surveyor

Scale of Survey  
5 Ch & Inch

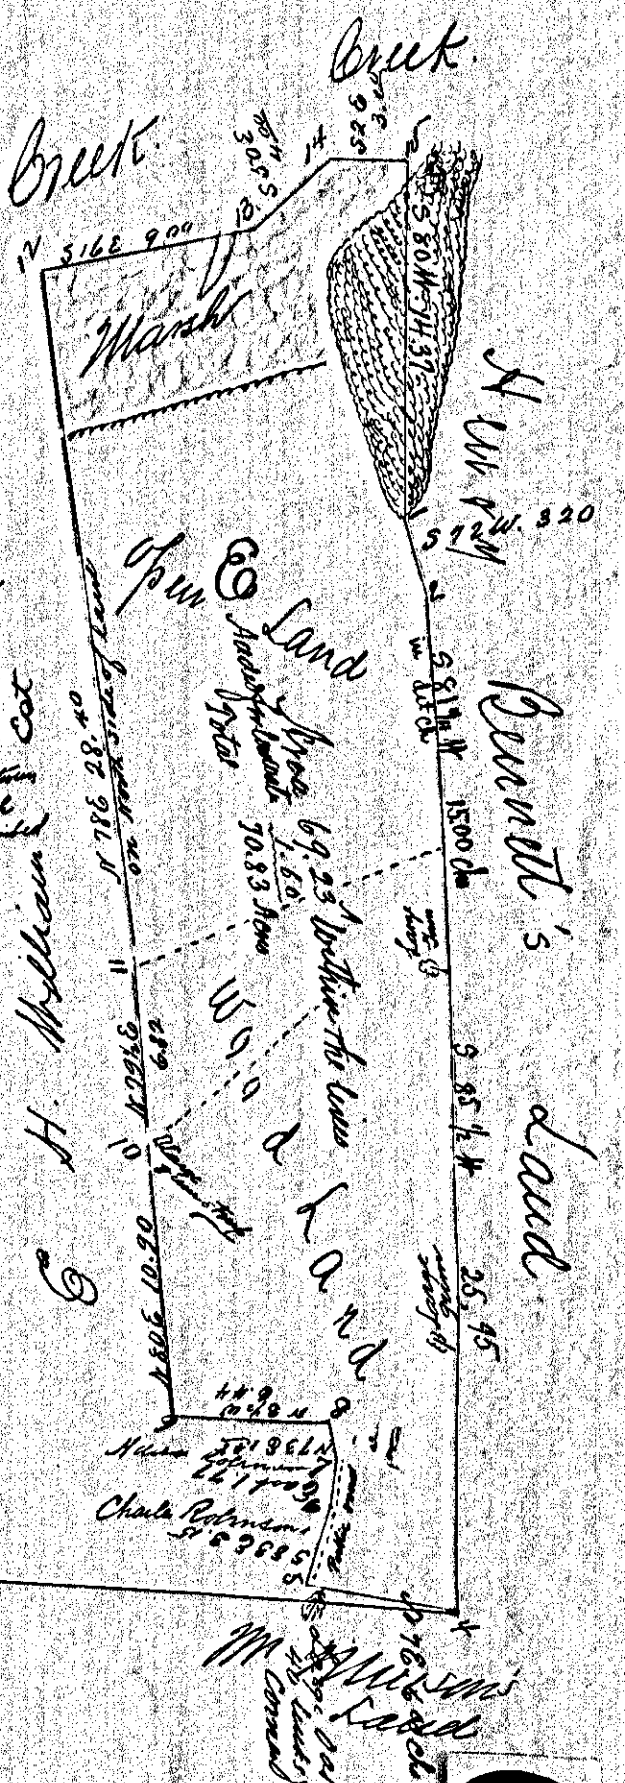

Newly Surveyed by  
Mr. Foster & Co.

623