


VIRGINIA ELECTRIC & POWER CO.
 Yorktown Distribution
 PLAN TO ACCOMPANY RIGHT-OF-WAY AGREEMENT
 DISTRICT Sydney Smith Estate
 COUNTY YORK
 STATE VA
 SCALE: 1 INCH = 40 FT
 C.M.L. WMBG # 1622

DRAWER NO. SHEET NO.

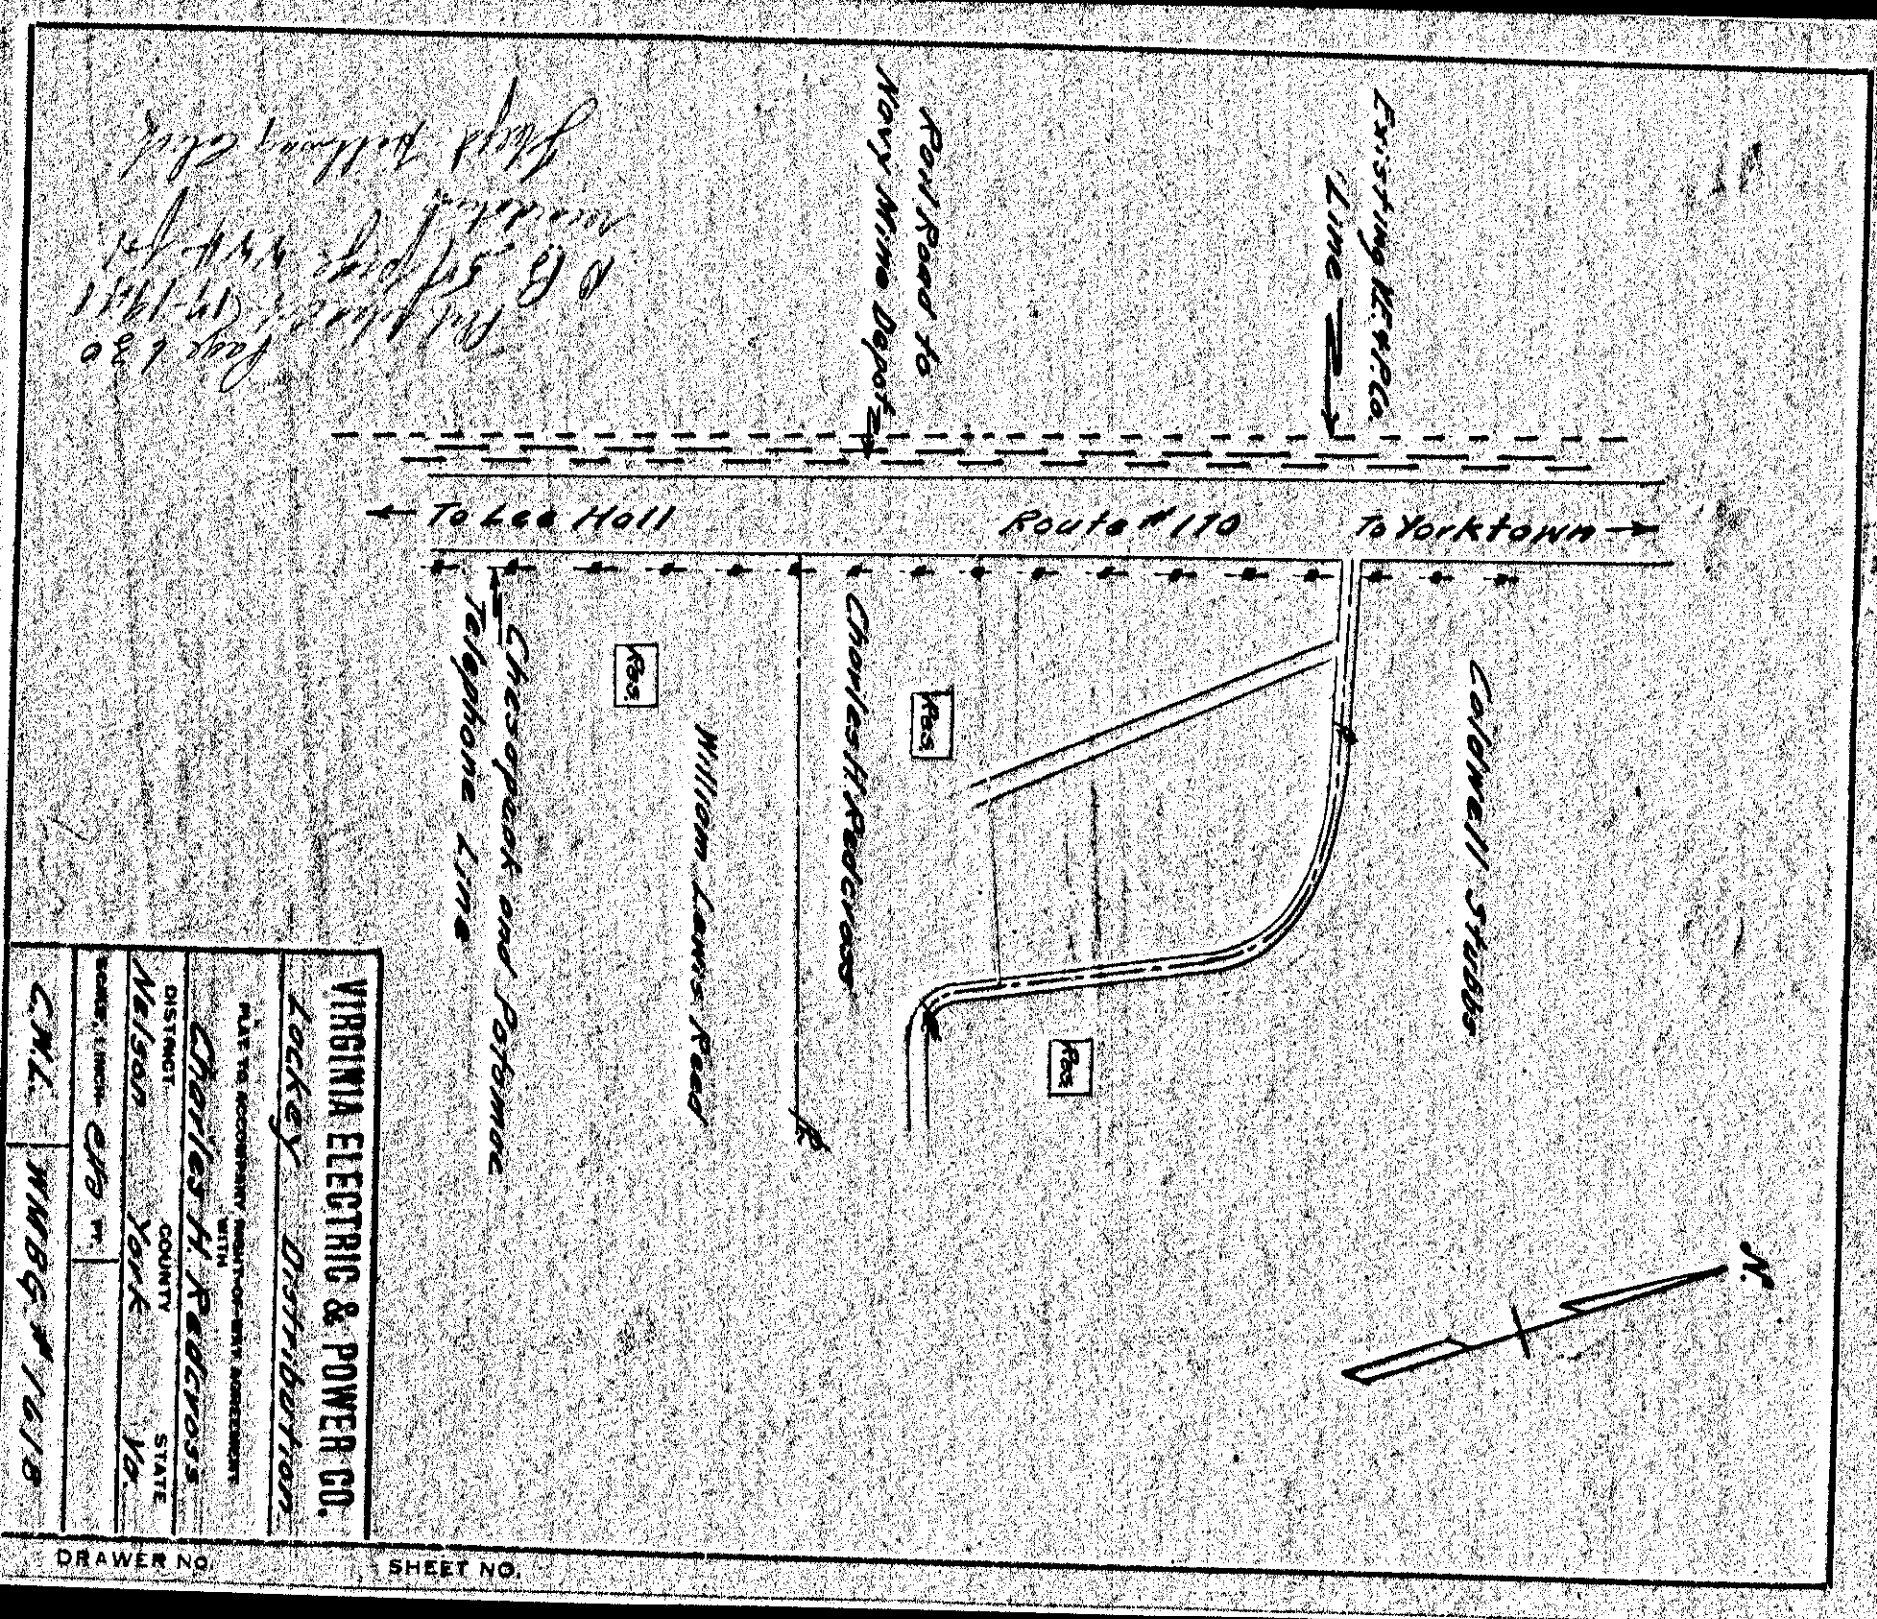


VIRGINIA ELECTRIC & POWER CO.
 Lockett Distribution
 PLAN TO ACCOMPANY RIGHT-OF-WAY AGREEMENT
 DISTRICT Charles H. Patterson
 COUNTY YORK
 STATE VA
 SCALE: 1 INCH = 40 FT
 C.M.L. WMBG # 1618

DRAWER NO. SHEET NO.

629

631

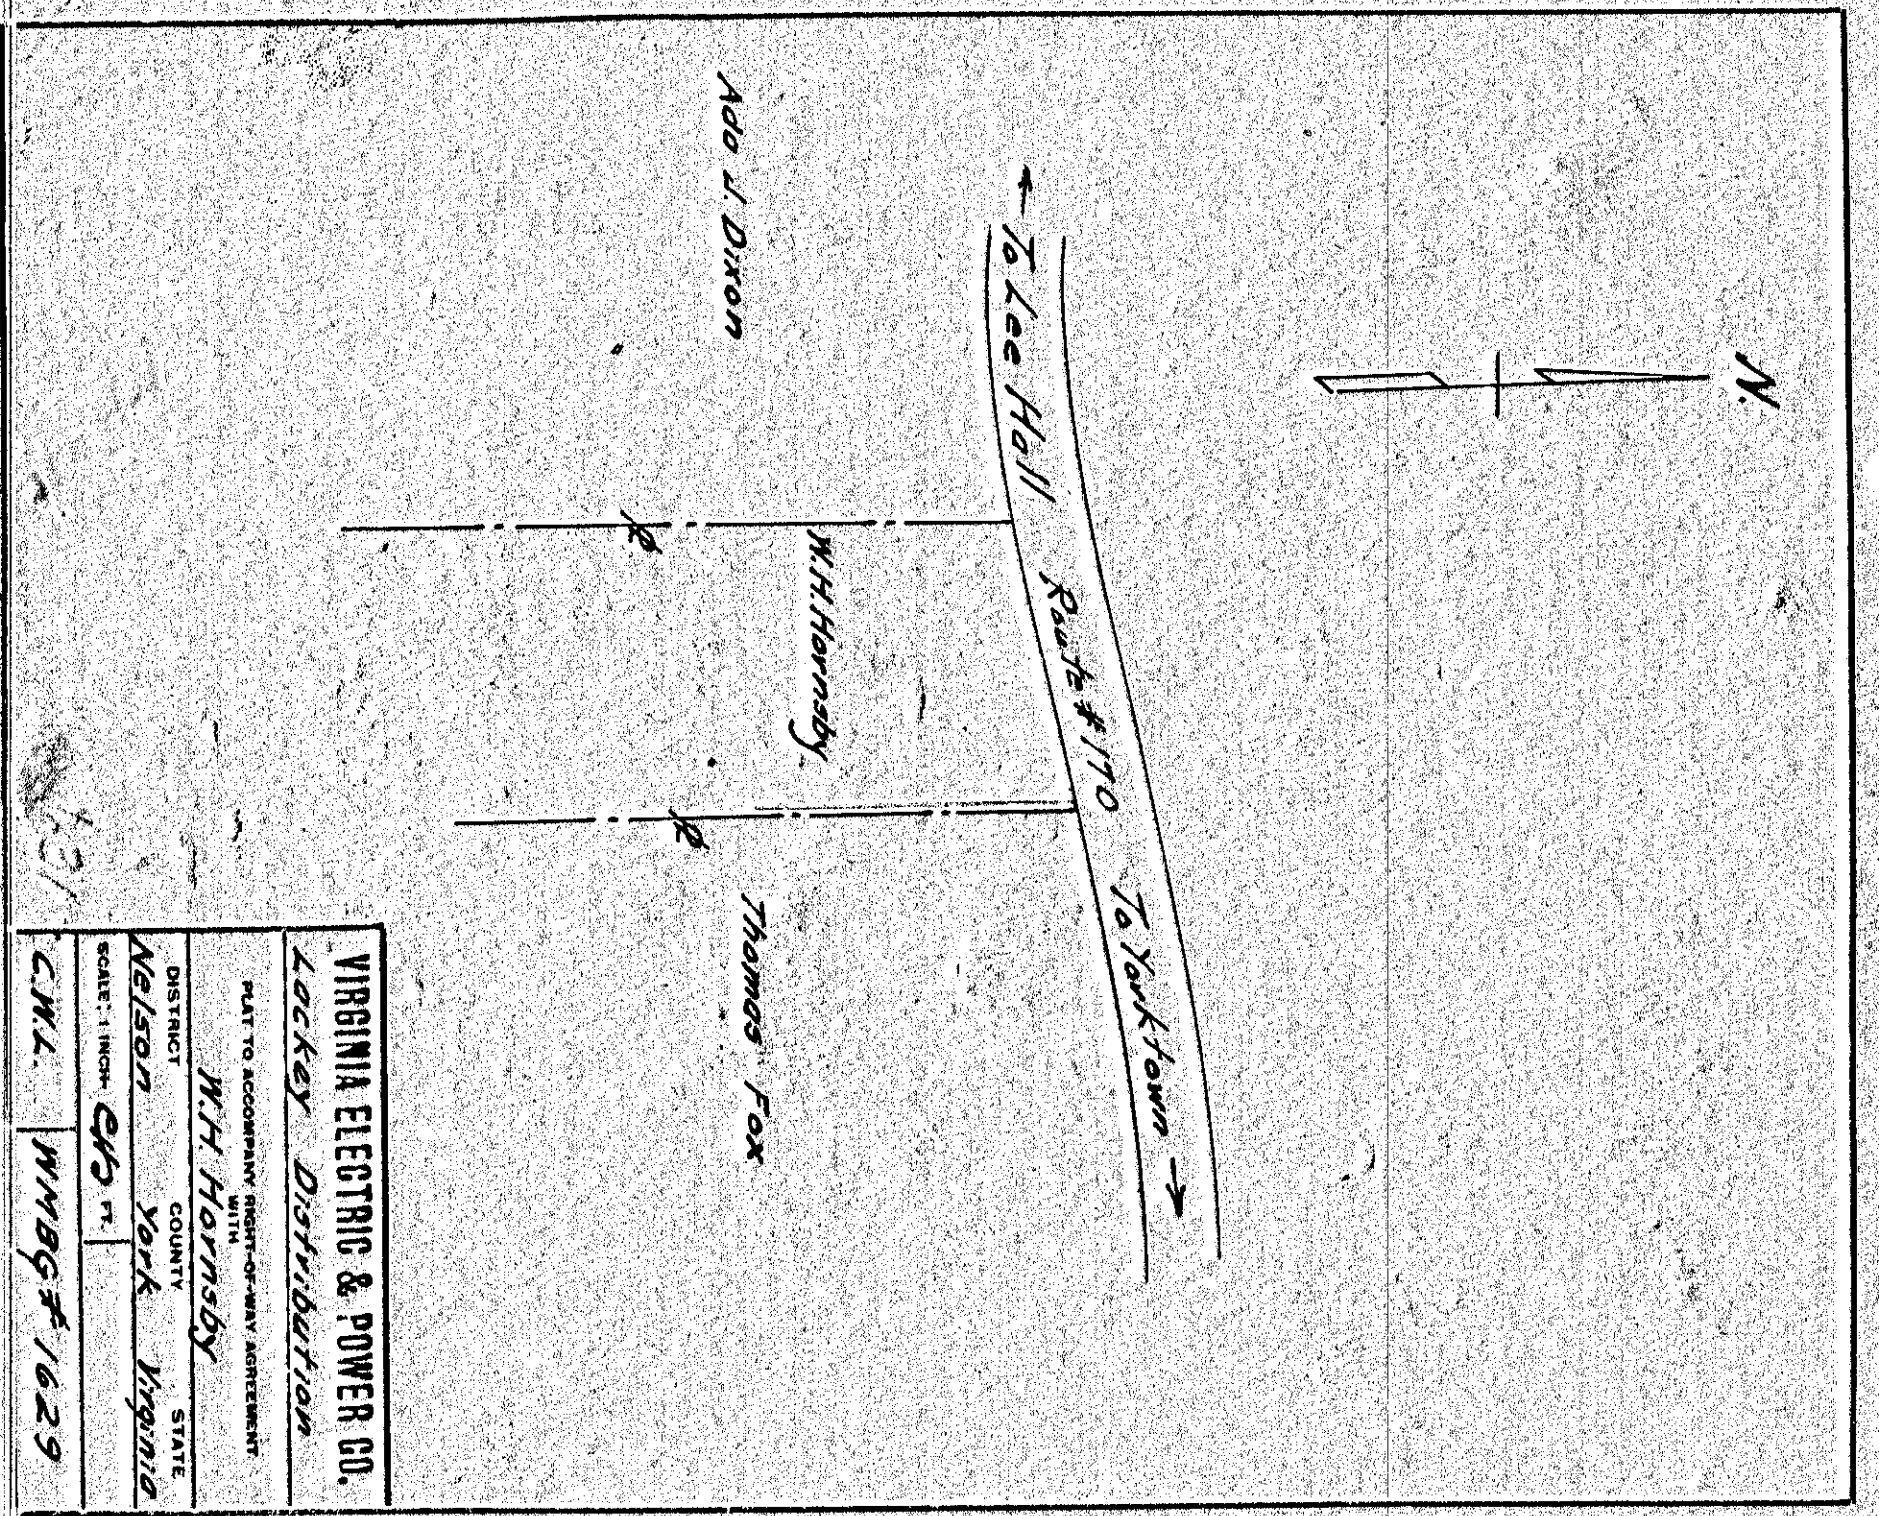


VIRGINIA ELECTRIC & POWER CO.
 Lockett Distribution
 PLAN TO ACCOMPANY RIGHT-OF-WAY AGREEMENT
 DISTRICT W.H. Hornsby
 COUNTY YORK
 STATE VIRGINIA
 SCALE: 1 INCH = 40 FT
 C.M.L. WMBG # 1629

DRAWER NO. SHEET NO.

630

632

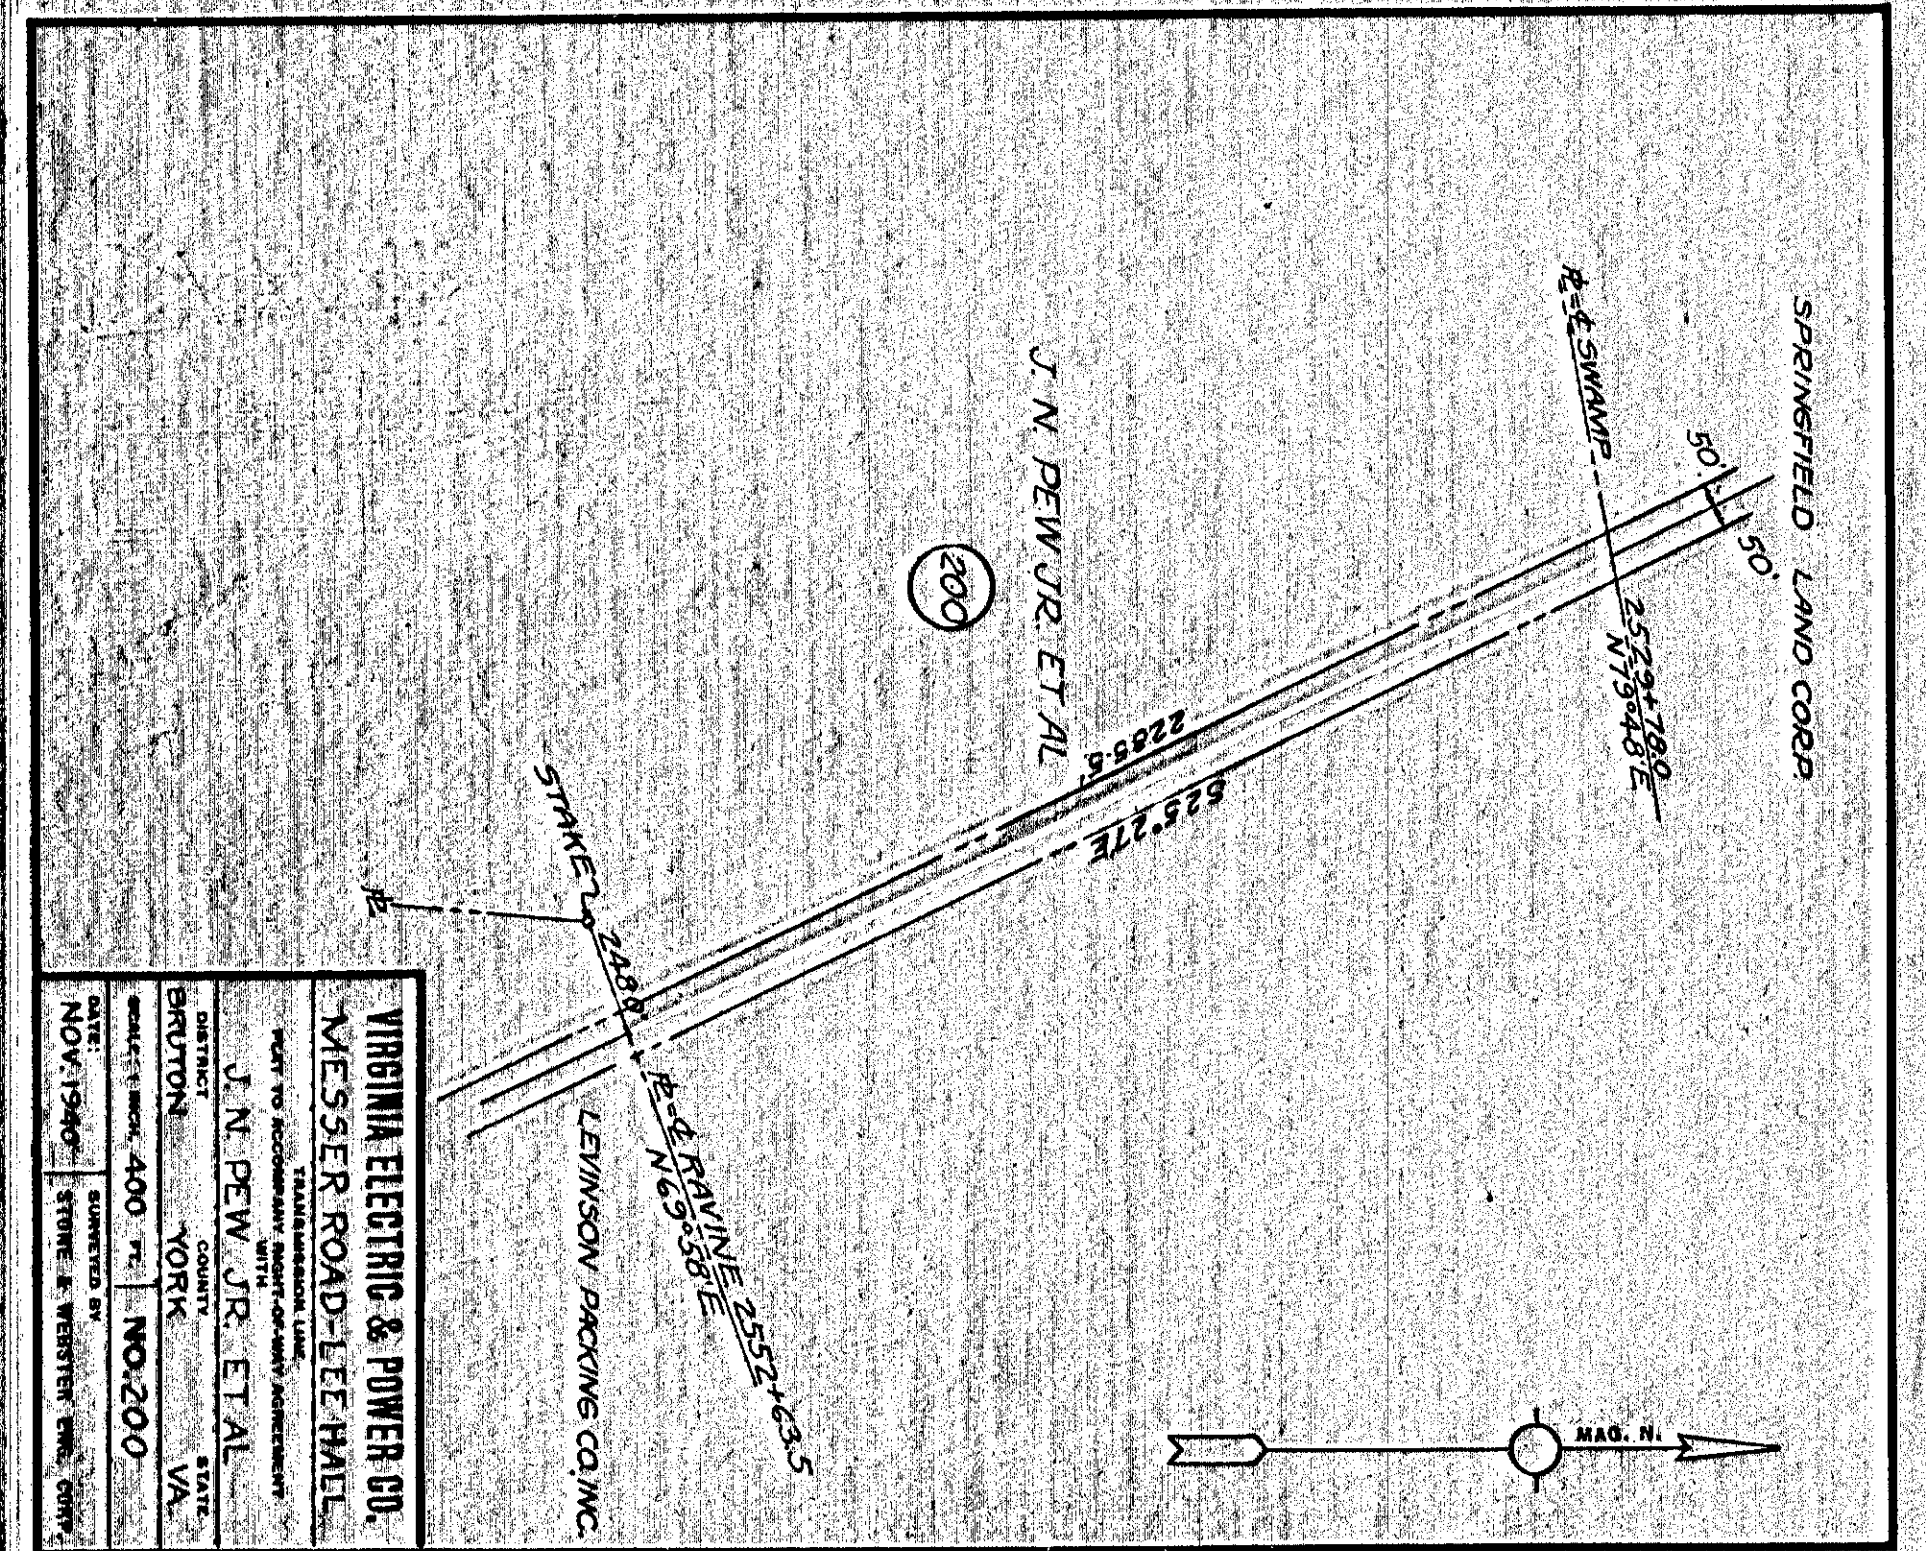

VIRGINIA ELECTRIC & POWER CO.
 Messer Road-LEE HALL
 PLAN TO ACCOMPANY RIGHT-OF-WAY AGREEMENT
 DISTRICT J.N. PEW JR. ET AL
 COUNTY YORK
 STATE VA
 SCALE: 1 INCH = 400 FT
 DATE: NOV 1940
 SUBMITTED BY STONE, F. WEBSTER, ENGR. CIVIL

DRAWER NO. SHEET NO.