


A True Copy, Teste:
PAUL W. KEAR, Clerk,
By *Robert S. DeLongue*
Deputy Clerk

Survey Symbol #1
OFFICE OF THE QUARTERMASTER
FORT MONROE, VA.
PLOT OF PROPOSED PURCHASE
AT
BIG BETHEL VA.
TRACT #120
SCALE: 1"=100' MADE BY: R.F. PYLE, C.E.R.T. ENGR. DATE: 12-18-40

R.F. Pyle
R.F. PYLE, C.E.R.T. ENGR.

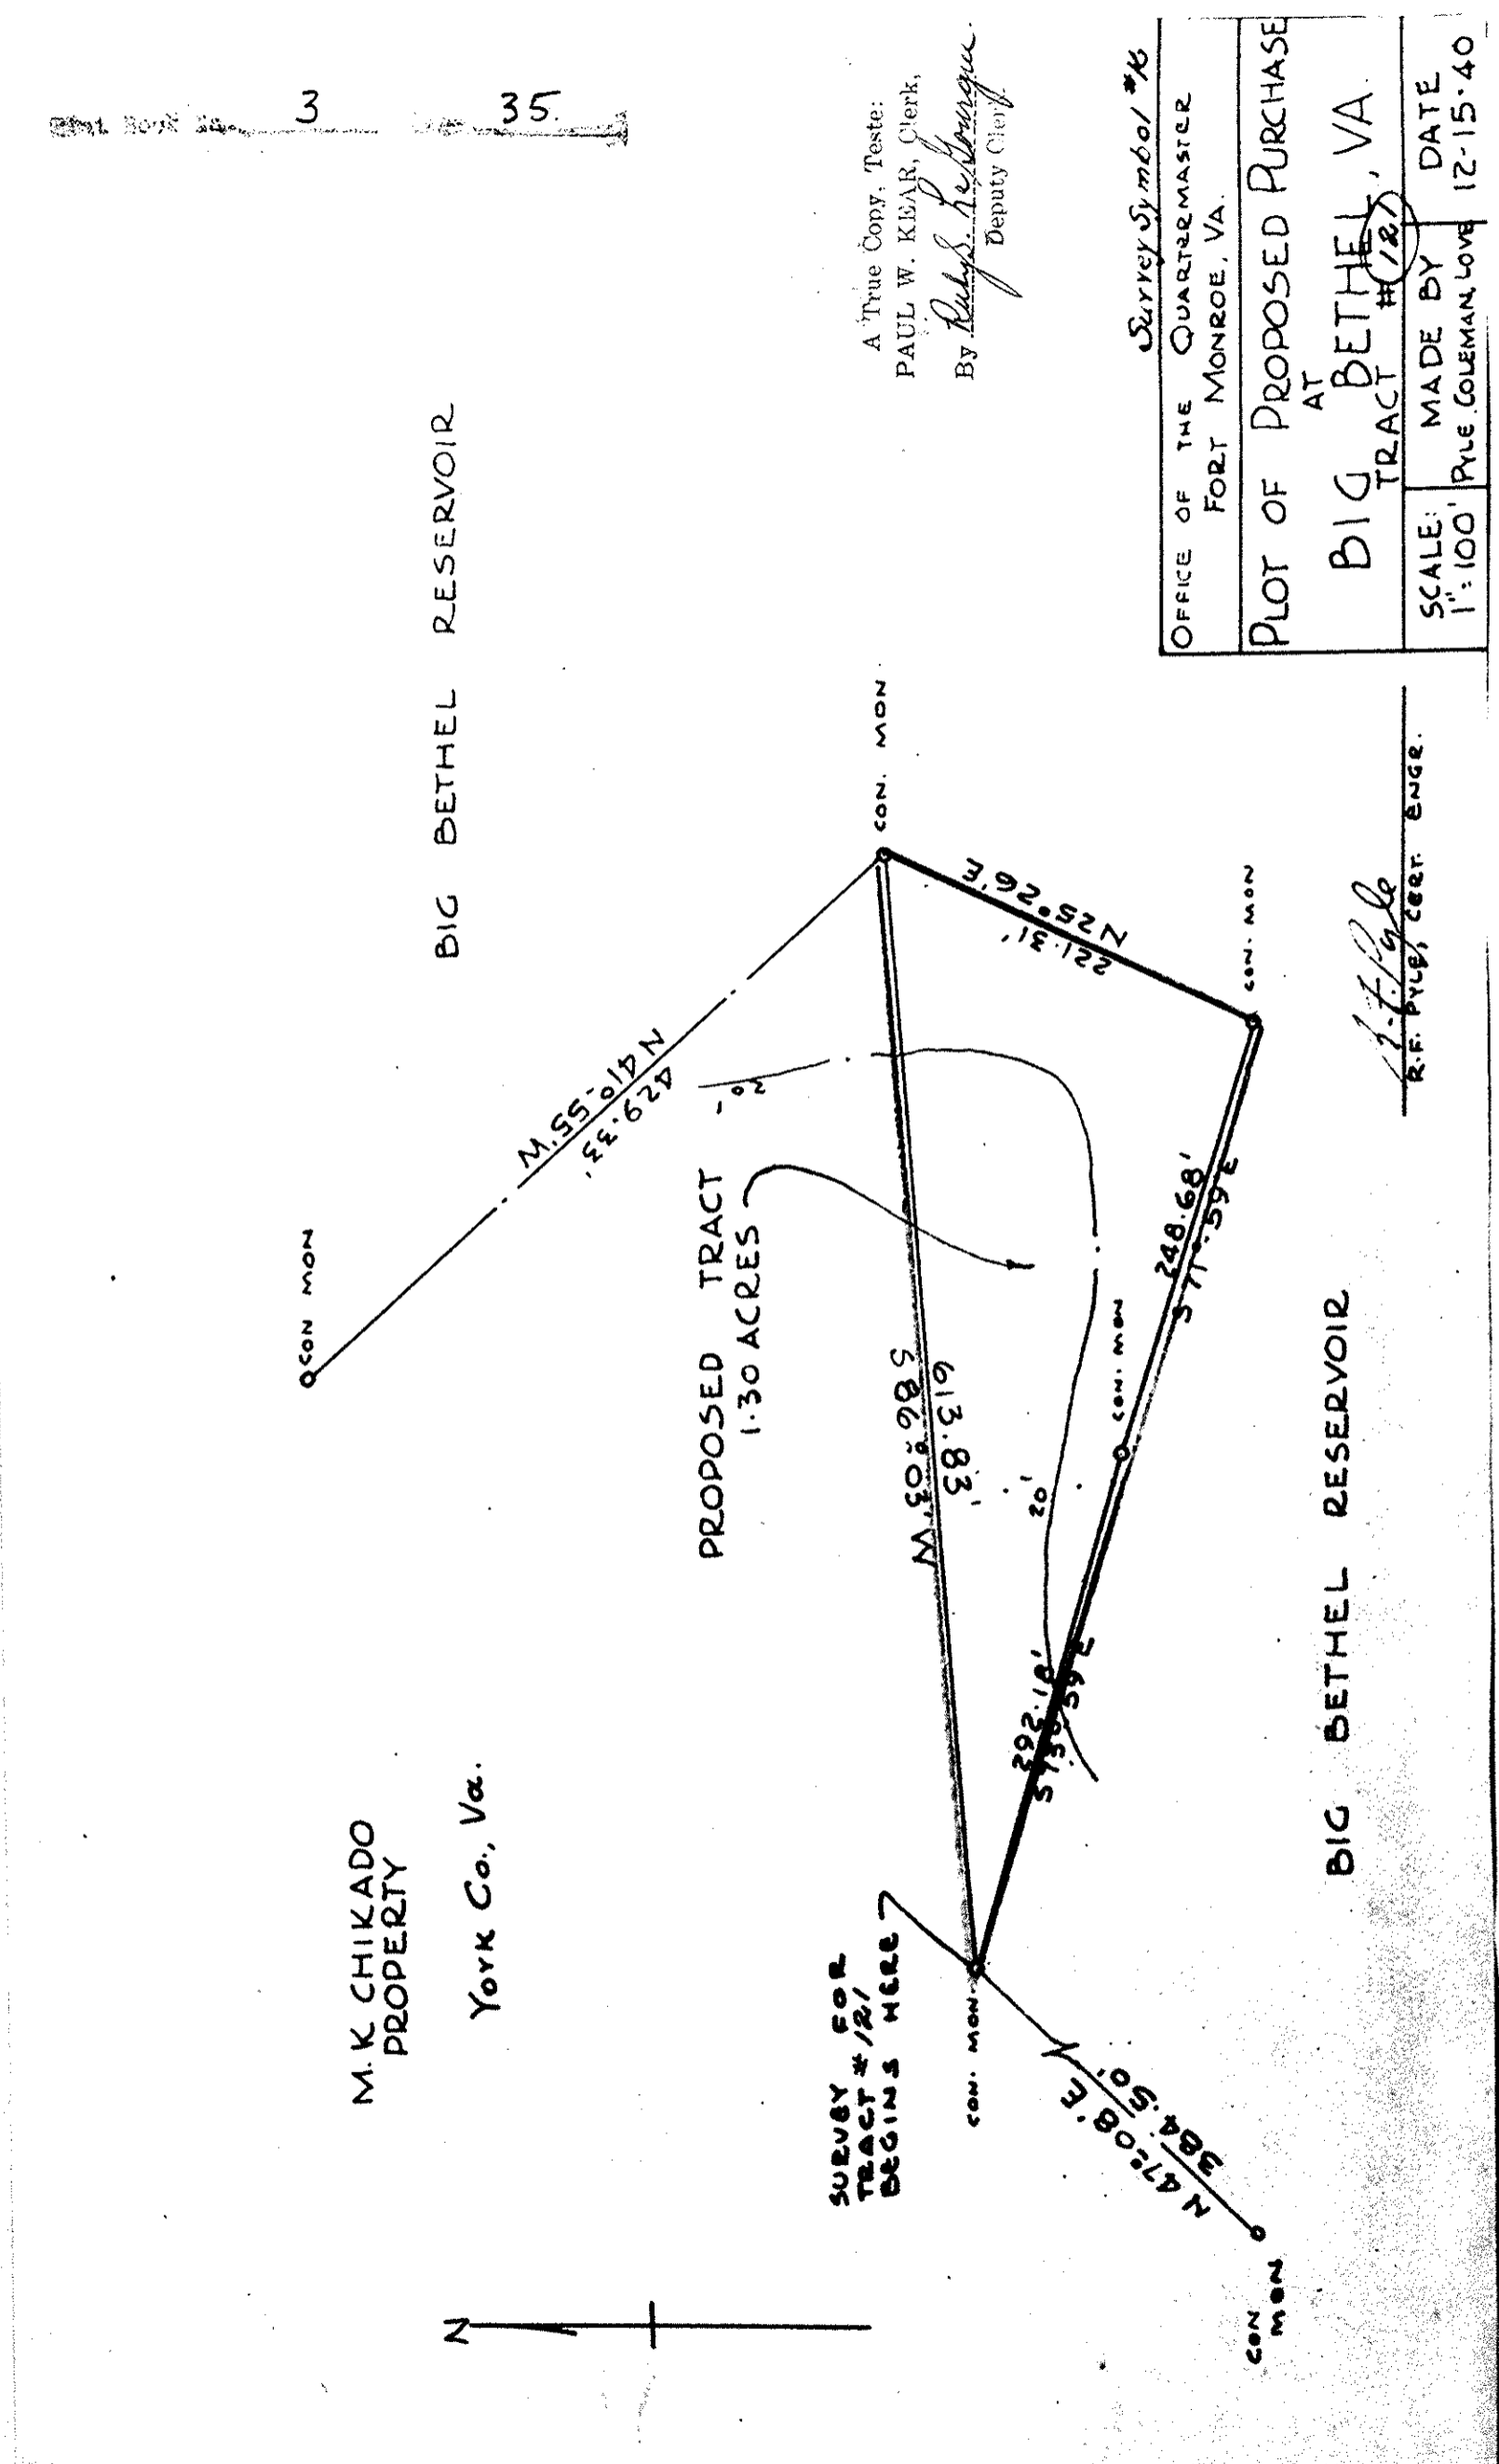

A True Copy, Teste:
PAUL W. KEAR, Clerk,
By *Robert S. DeLongue*
Deputy Clerk

Survey Symbol #16
OFFICE OF THE QUARTERMASTER
FORT MONROE, VA.
PLOT OF PROPOSED PURCHASE
AT
BIG BETHEL VA.
TRACT #120
SCALE: 1"=100' MADE BY: R.F. PYLE, C.E.R.T. ENGR. DATE: 12-15-40

R.F. Pyle
R.F. PYLE, C.E.R.T. ENGR.