



787+45.71 - 793+76.11

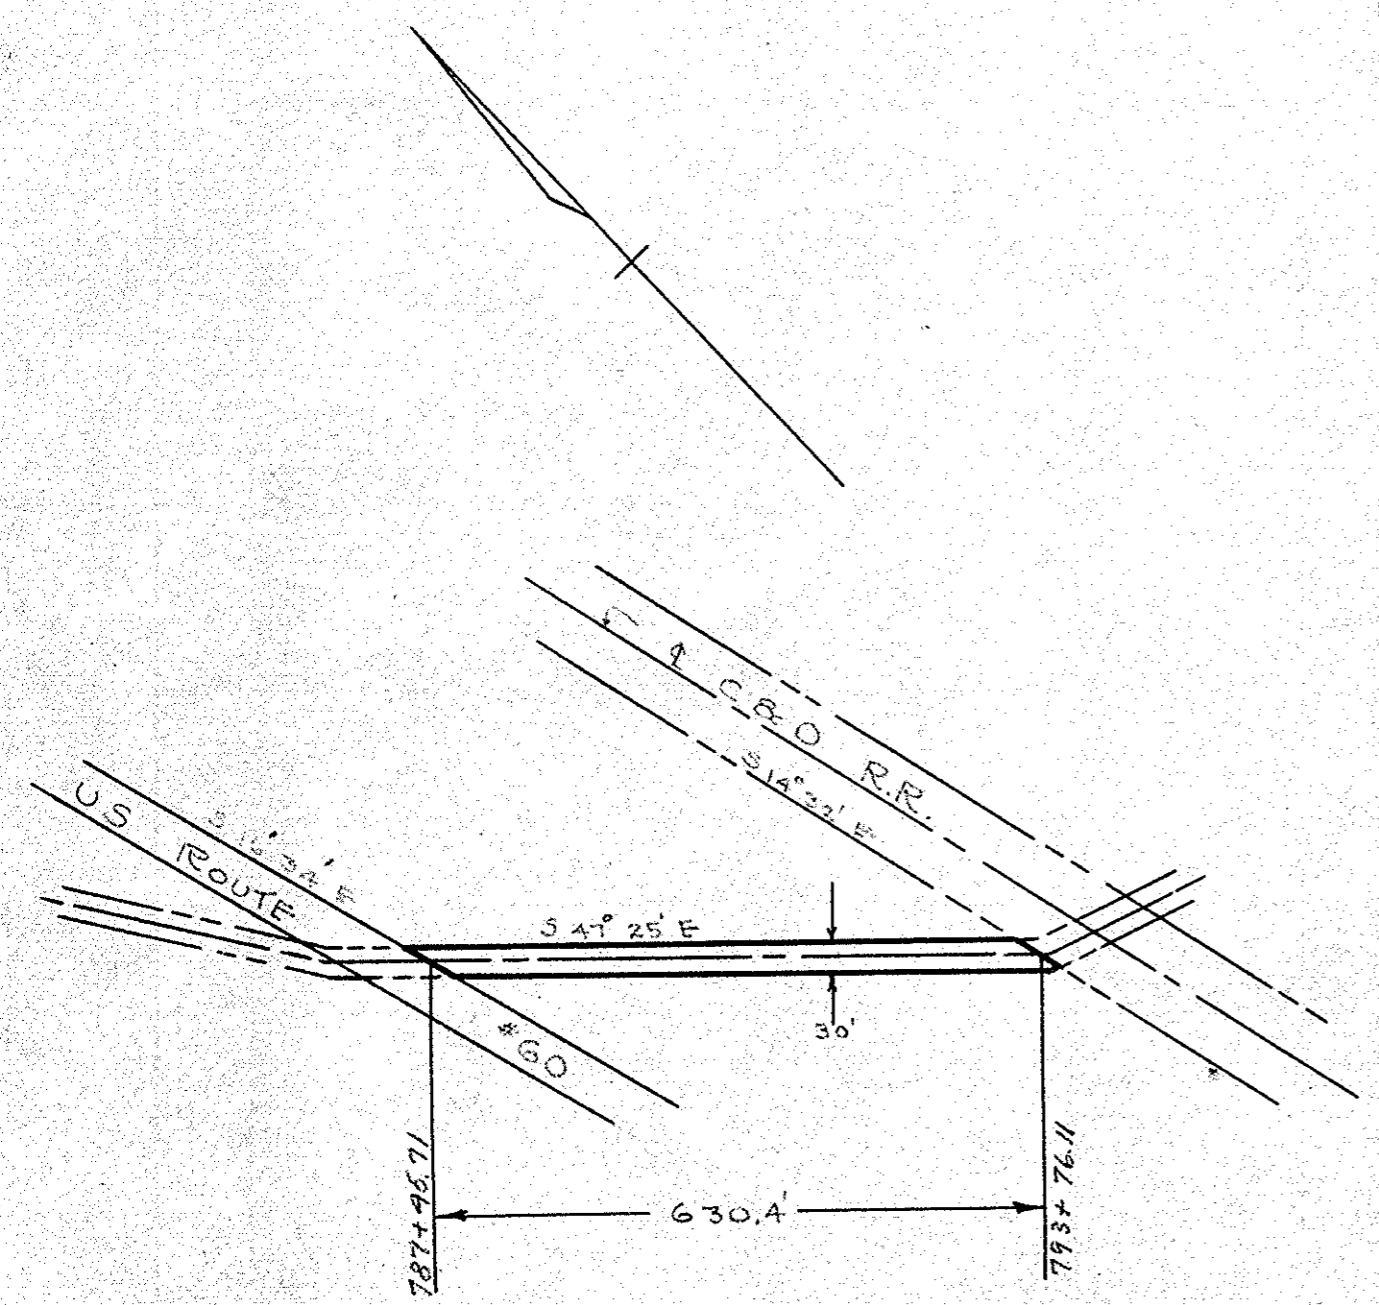

FEDERAL WORKS AGENCY
 Docket No. Va. 44
CHICKAHOMINY RIVER WATER SUPPLY FOR NEWPORT NEWS, VA.
 Plan of Water Line Easement acquired from
GERALD VAN AUSDALL
 District County State
 BRUTON YORK Va.
NEWSOM & ALDRICH
 ENGINEER - CONSULTANTS
 Scale: 1" = 200'
PARCEL NO. 67

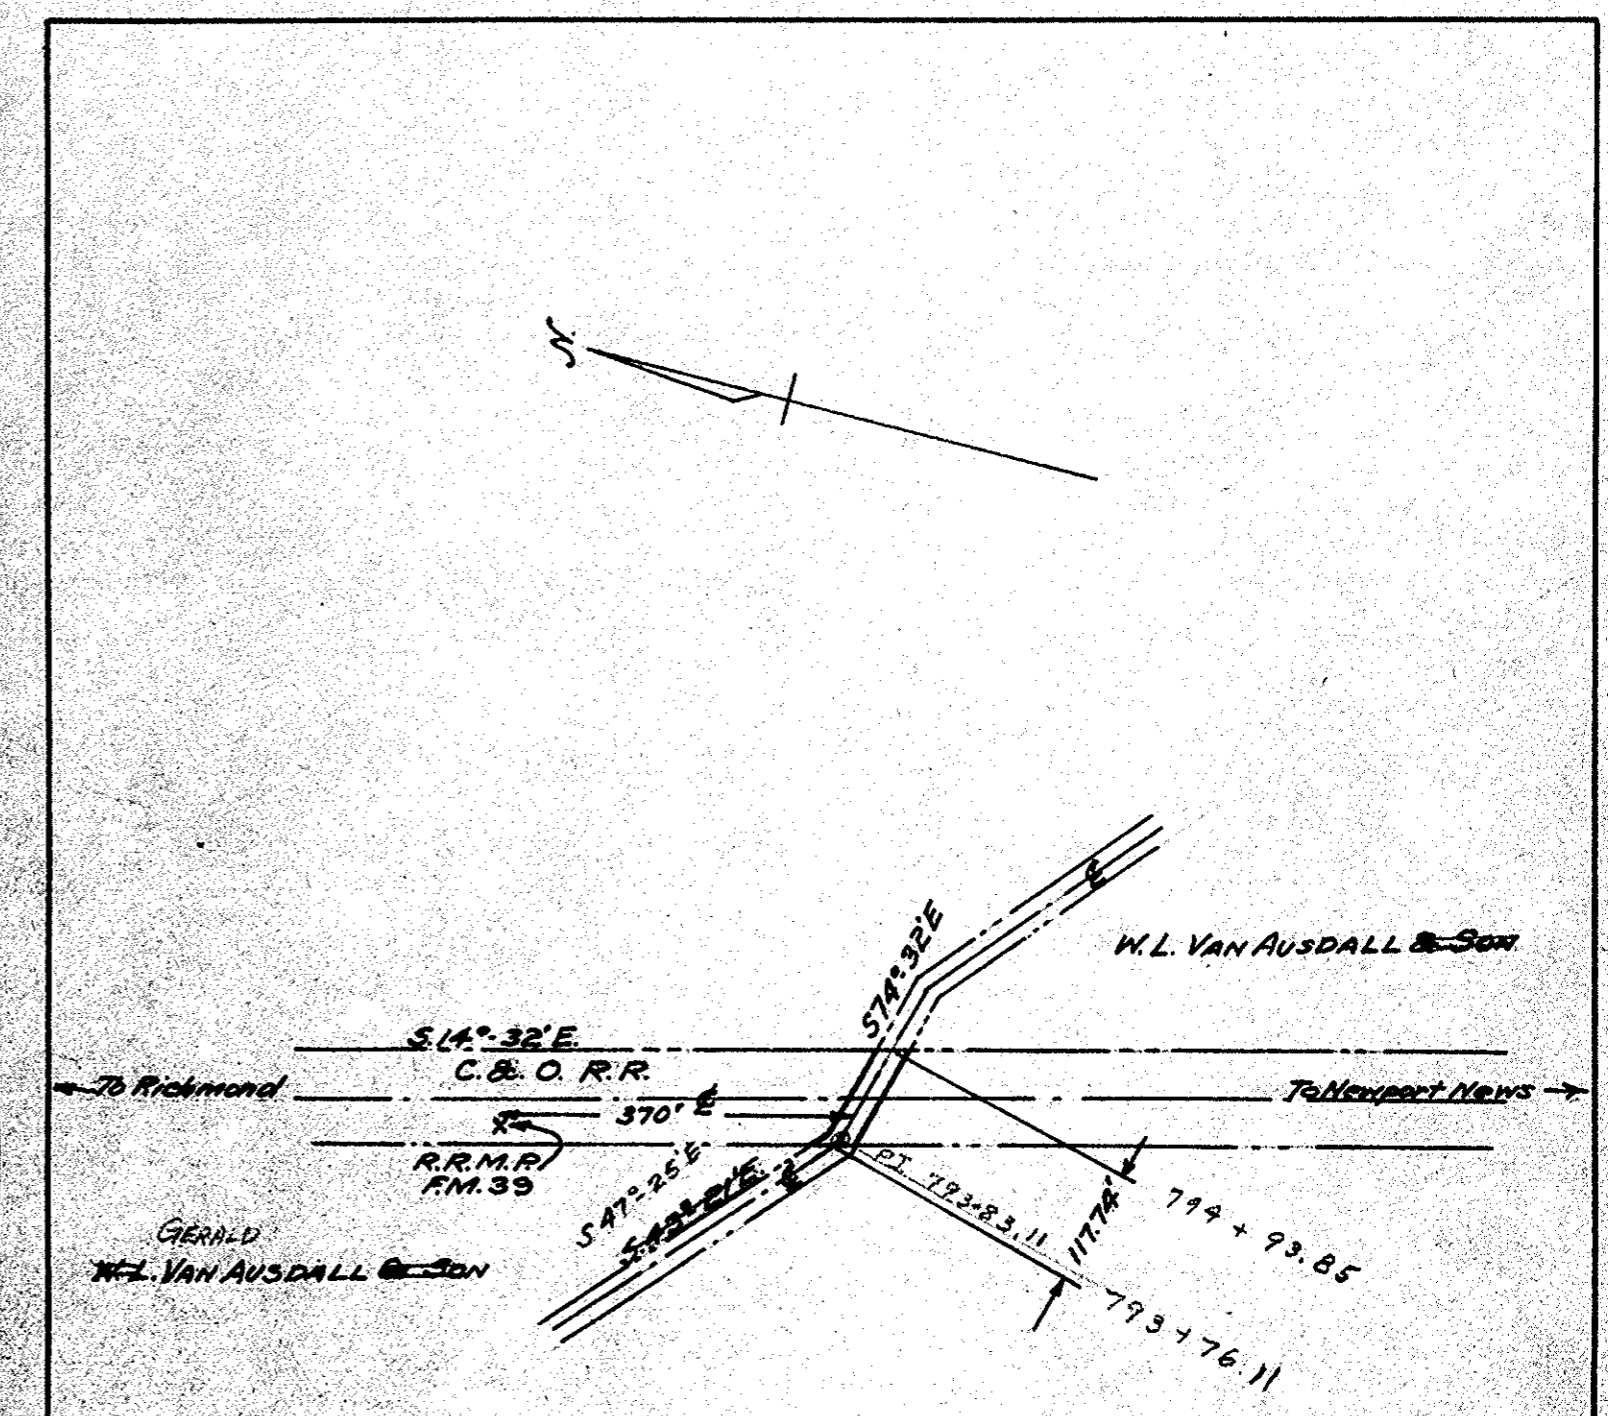

FEDERAL WORKS AGENCY
 Docket No. Va. 44-907
CHICKAHOMINY RIVER WATER SUPPLY FOR NEWPORT NEWS, VA.
 Plan of Water Line Easement acquired from
C. & O. R. R.
 District County State
 Bruton York Va.
NEWSOM & ALDRICH
 ENGINEER - CONSULTANTS
 Scale: 1" = 200' May 1942
PARCEL NO. 68