


Schedule "B"


Roscoe F. Wilkinson

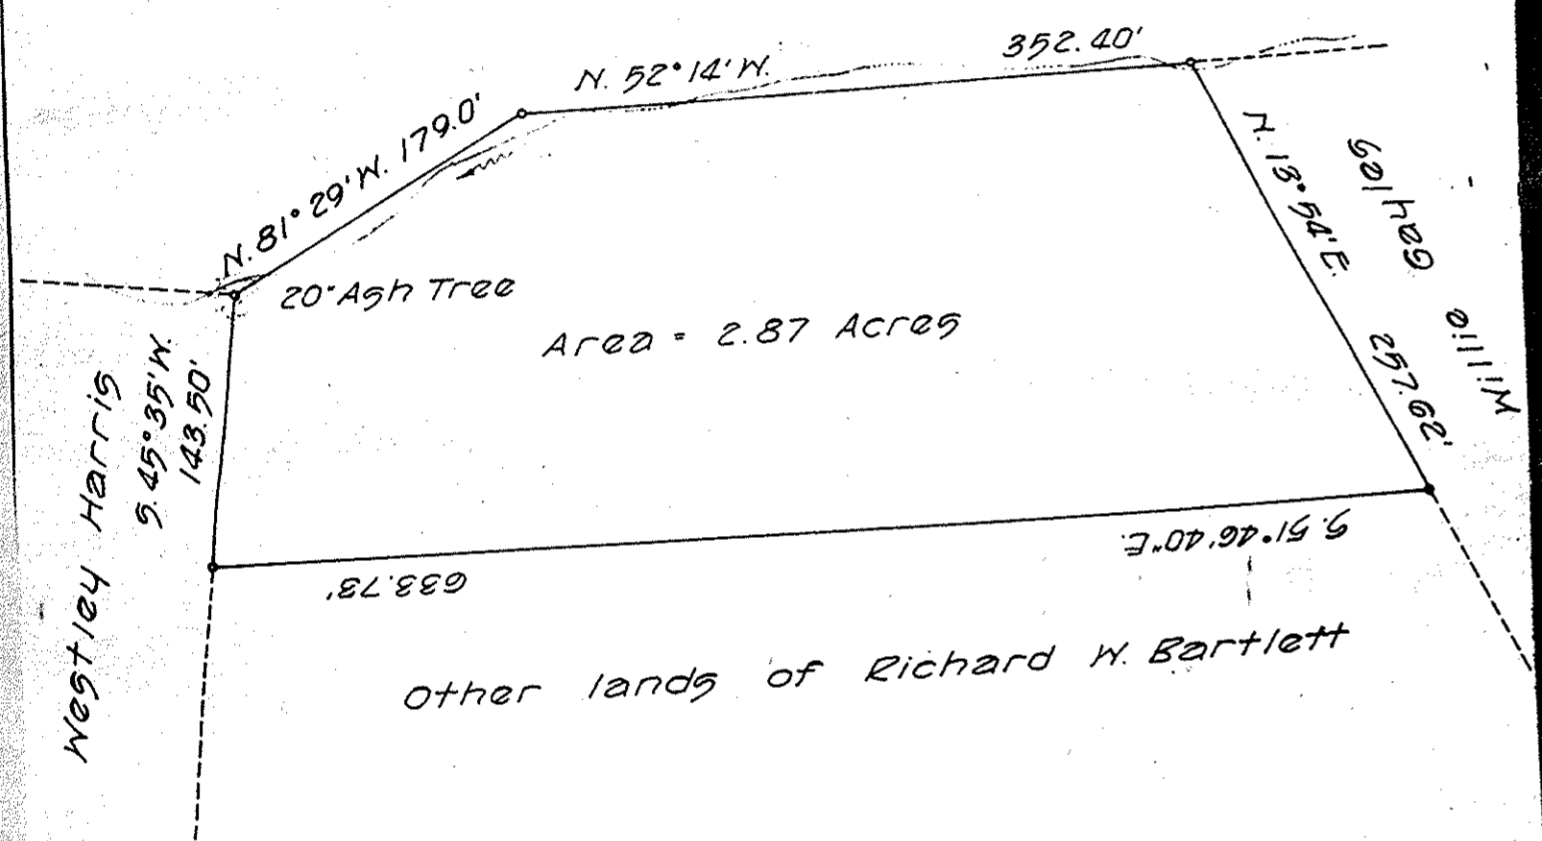

Area = 2.87 Acres

Other lands of Richard W. Bartlett

Westley Harris

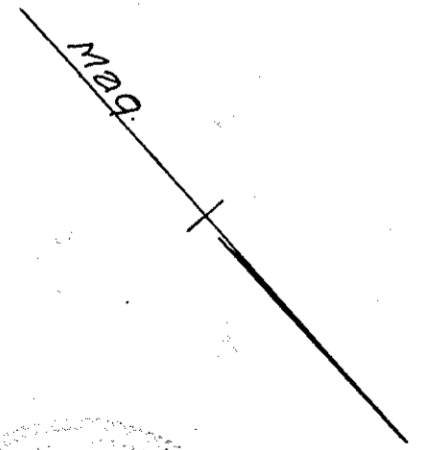


Sheet 17 of 35 Sheets

FEDERAL WORKS AGENCY  
Docket No. Va. 44-907  
CHICKAHOMINY RIVER WATER SUPPLY FOR  
NEWPORT NEWS, VA.  
Plan of Property to be acquired from  
**RICHARD W. BARTLETT**  
District County State  
Bruton York Va.  
NEWSOM & ALDRICH  
ENGINEER - CONSULTANTS  
Scale: 1" = 100' Feb. 1943  
PARCEL NO. 27A



Schedule "B"

PB 3 pg 83

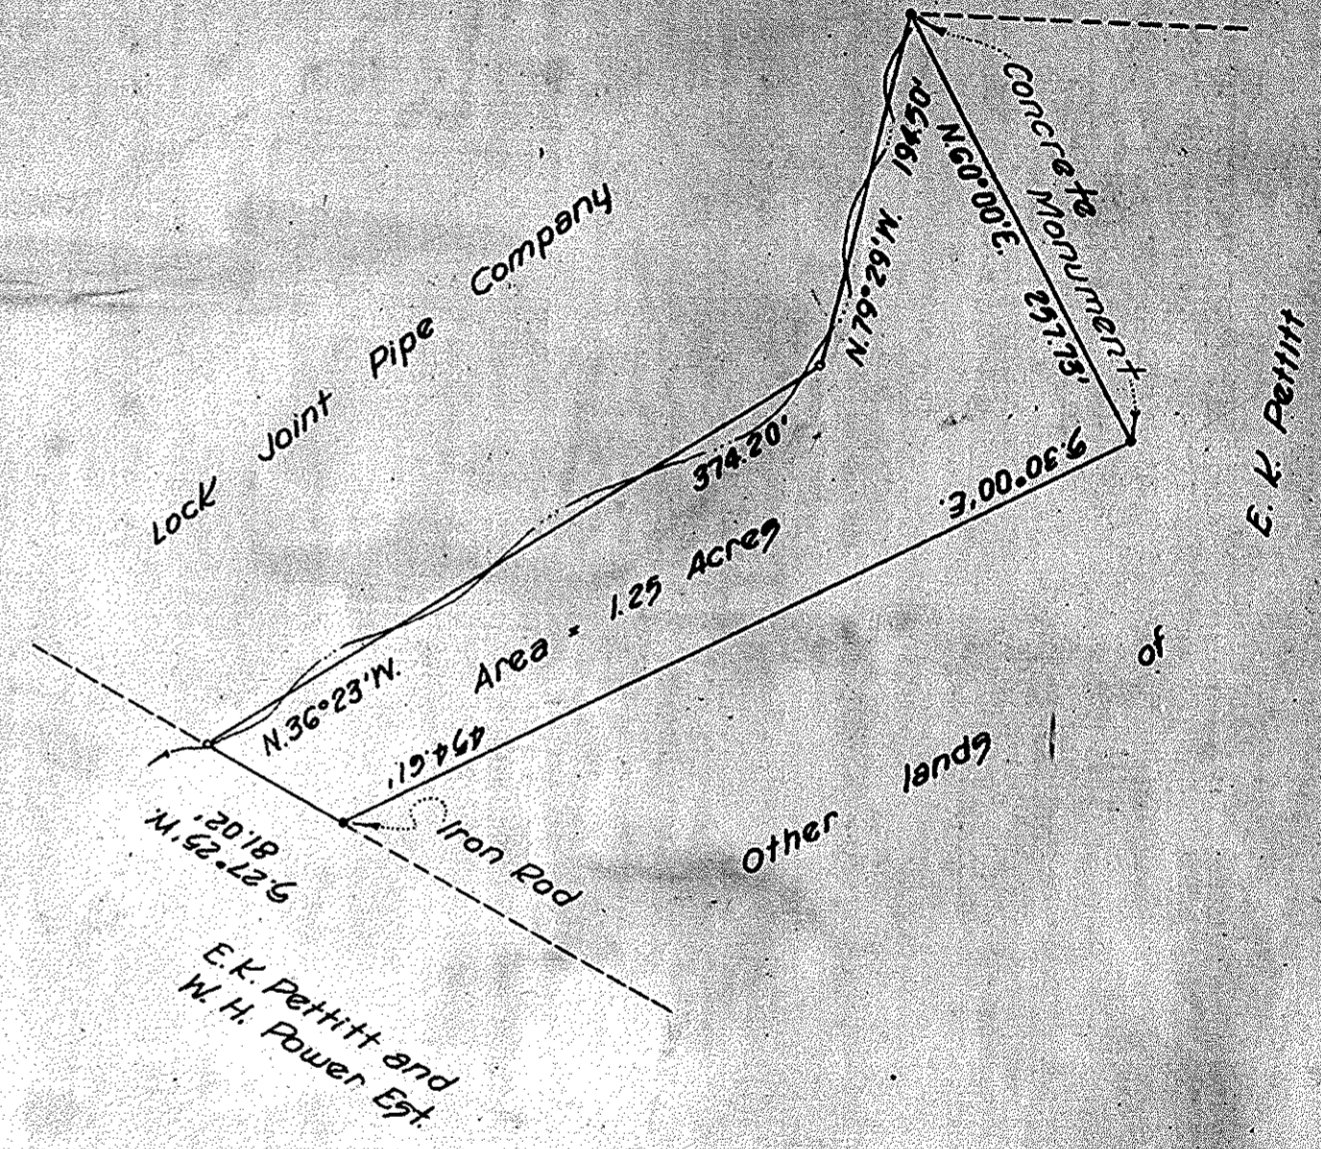

Area = 1.25 Acres

Other lands of E. K. Pettitt

E. K. Pettitt and W. H. Power Est.



Sheet 20 of 35 Sheets

FEDERAL WORKS AGENCY  
Docket No. Va. 44-907  
CHICKAHOMINY RIVER WATER SUPPLY FOR  
NEWPORT NEWS, VA.  
Plan of Property to be acquired from  
**E. K. PETTITT**  
District County State  
Bruton York Va.  
NEWSOM & ALDRICH  
ENGINEER - CONSULTANTS  
Scale: 1" = 100' Feb. 1943  
PARCEL NO. 29A