

VIRGINIA ELECTRIC & POWER CO.
WILLIAMSBURG DISTRIBUTION


PLAT TO ACCOMPANY RIGHT-OF-WAY AGREEMENT WITH
AS SHOWN

DISTRICT	COUNTY	STATE
BRUTON	YORK	VA

SCALE: 1 INCH = 40 FT.

SURVEYED BY
R. Farthing

WMBG #1671

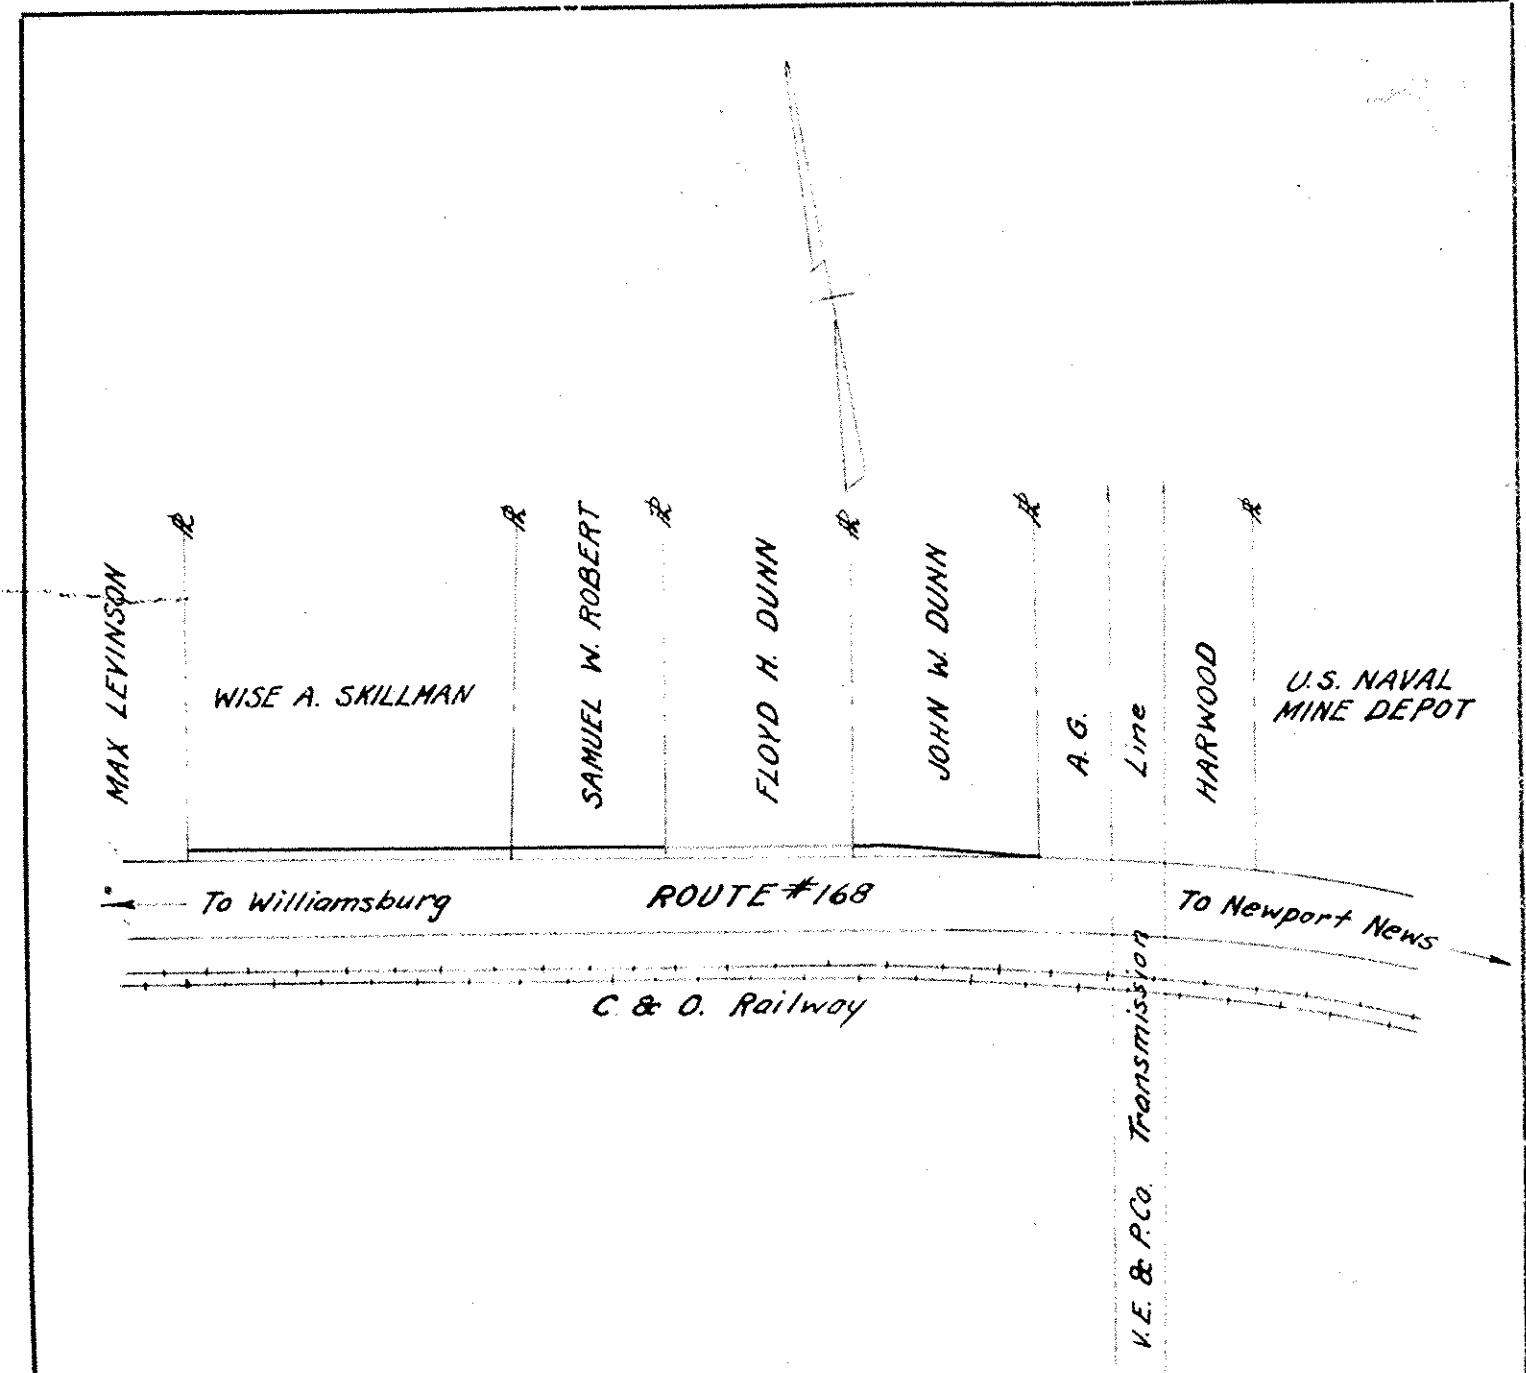

VIRGINIA ELECTRIC & POWER CO.
WILLIAMSBURG DISTRIBUTION

PLAT TO ACCOMPANY RIGHT-OF-WAY AGREEMENT WITH
AS SHOWN

DISTRICT	COUNTY	STATE
BRUTON	YORK	VA

SCALE: 1 INCH = 40 FT.

SURVEYED BY
R. Farthing

WMBG #1671

DRAWER NO. SHEET NO.

DRAWER NO. SHEET NO.