



PB-3 P. 87

Schedule "B"

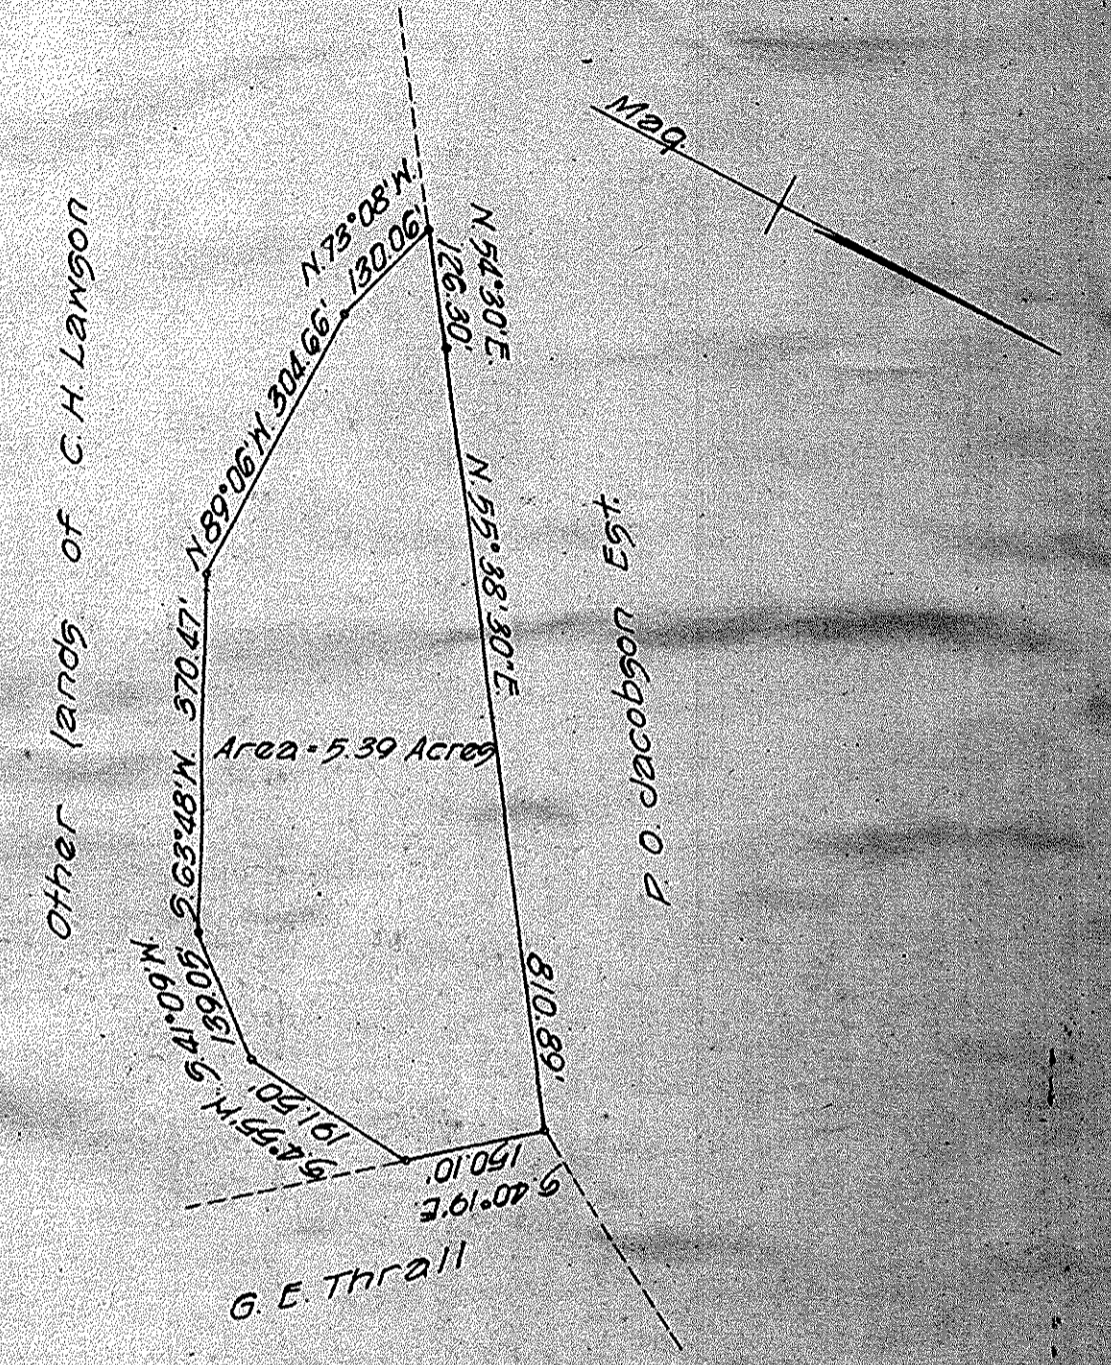

Sheet 35 of 35 Sheets

FEDERAL WORKS AGENCY
 Docket No. Va. 44-907
CHICKAHOMINY RIVER WATER SUPPLY FOR
NEWPORT NEWS, VA.
 Plan of Property to be acquired from
C. H. LAWSON
 District County State
 Bruton York Va.
NEWSOM & ALDRICH
ENGINEER - CONSULTANTS
 Scale: 1" = 200' Feb. 1947
PARCEL NO. 57

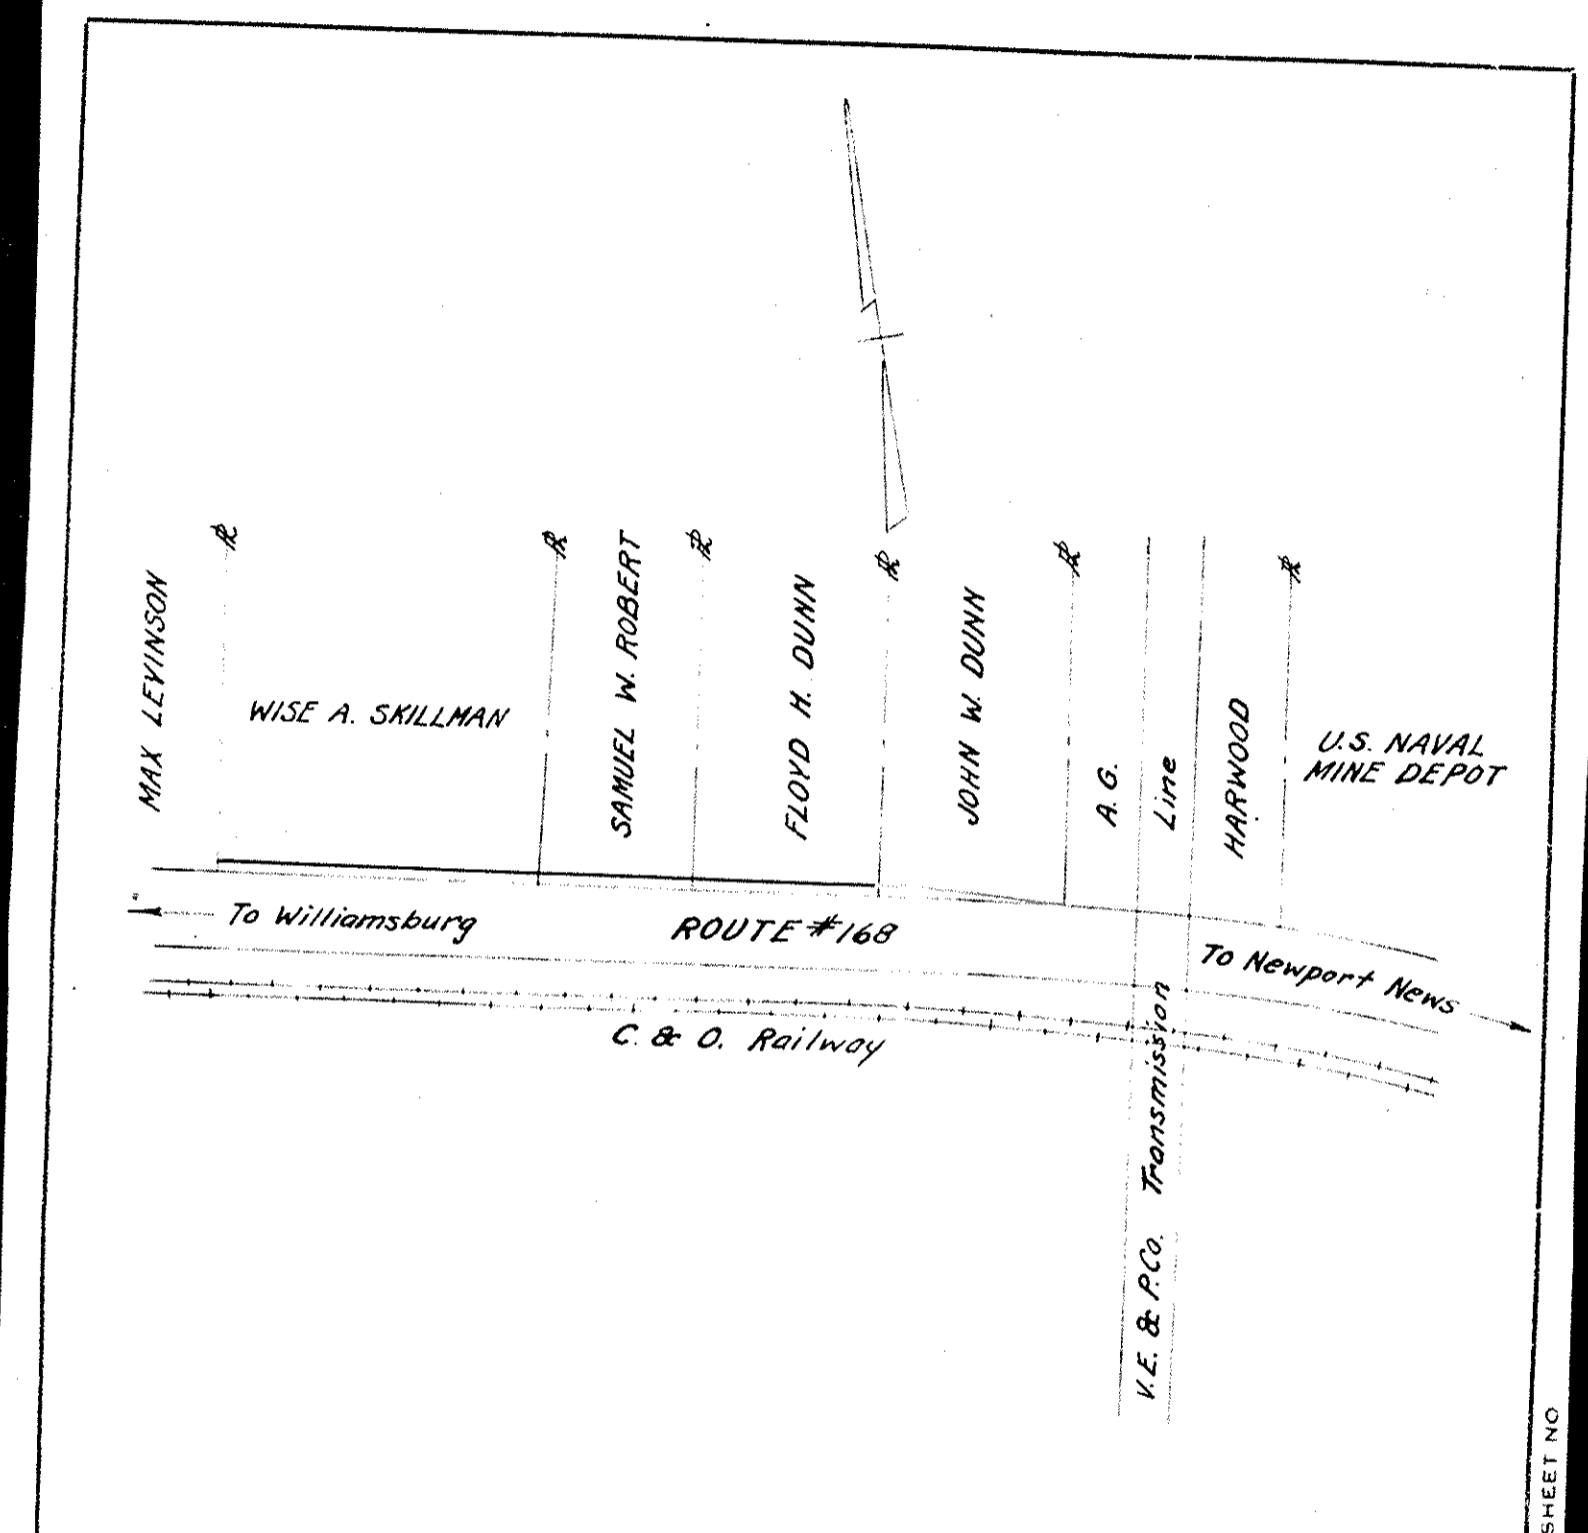

VIRGINIA ELECTRIC & POWER CO.
WILLIAMSBURG DISTRIBUTION
 PLAT TO ACCOMPANY RIGHT-OF-WAY AGREEMENT
 WITH
AS SHOWN
 DISTRICT COUNTY STATE
BRUTON YORK VA
 SCALE: 1 INCH = 400 FT.
 SURVEYED BY
R. Faulking
WMBG #1671

SHEET NO
 DRAWER NO