


VEPCO. FORM NO. 15  
**VIRGINIA ELECTRIC AND POWER COMPANY**  
 PLAT TO ACCOMPANY RIGHT-OF-WAY AGREEMENT

Peninsula DISTRICT

DISTRICT COUNTY STATE  
 Grafton York Va.

Newport News OFFICE No. RW #117

J.T.W. 1945

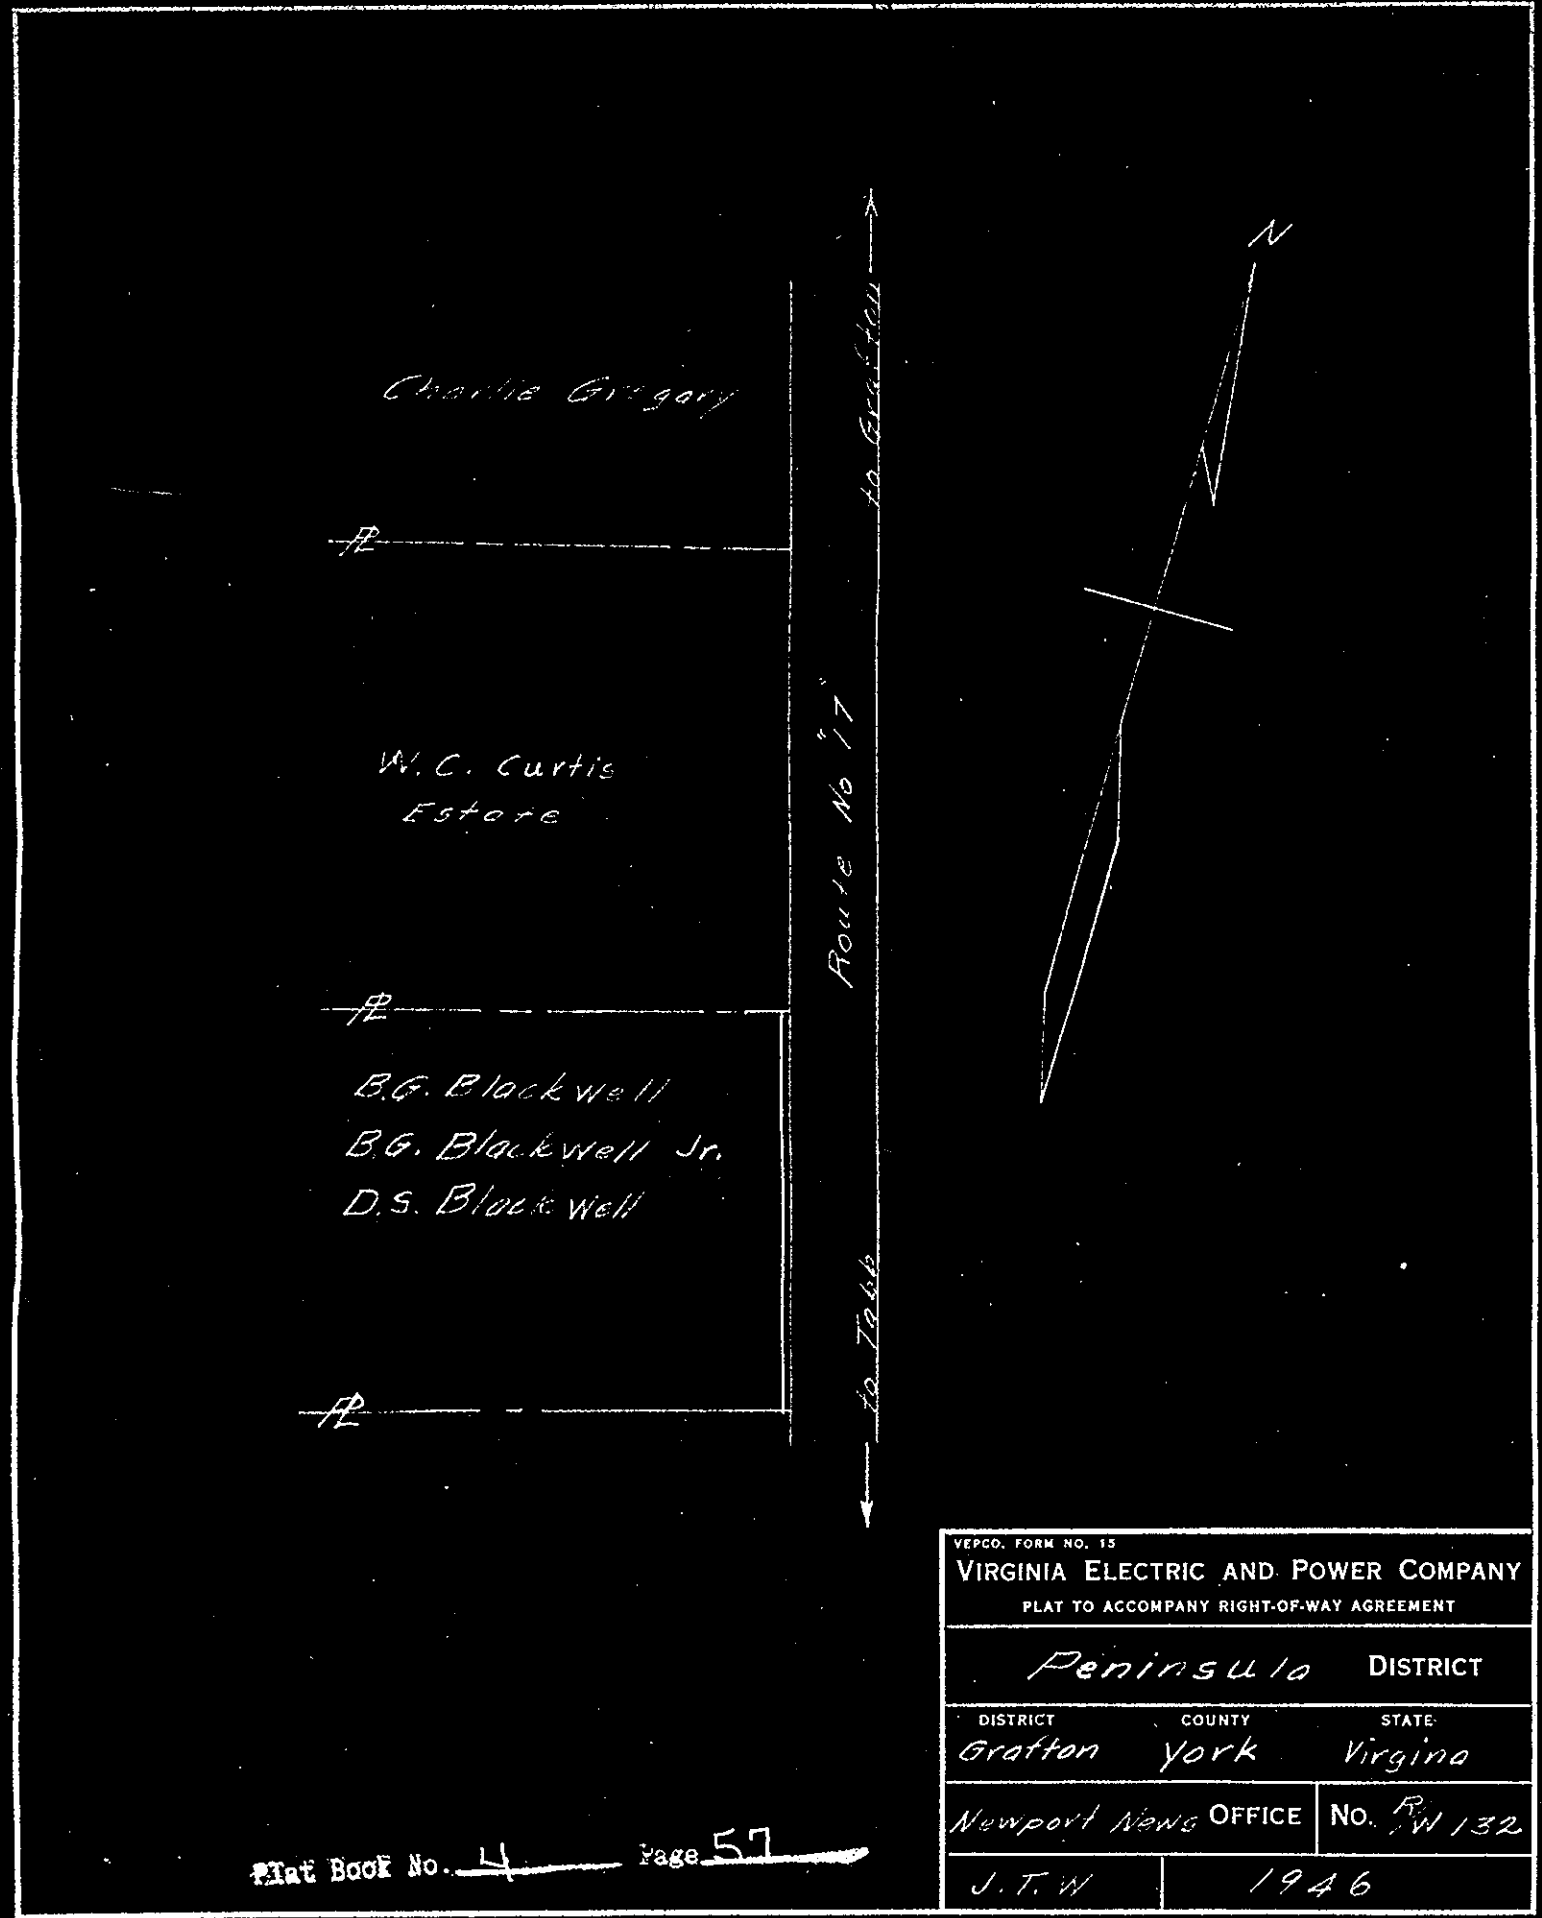


VEPCO. FORM NO. 15  
**VIRGINIA ELECTRIC AND POWER COMPANY**  
 PLAT TO ACCOMPANY RIGHT-OF-WAY AGREEMENT

Peninsula DISTRICT

DISTRICT COUNTY STATE  
 Grafton York Virginia

Newport News OFFICE No. RW 132

J.T.W. 1946

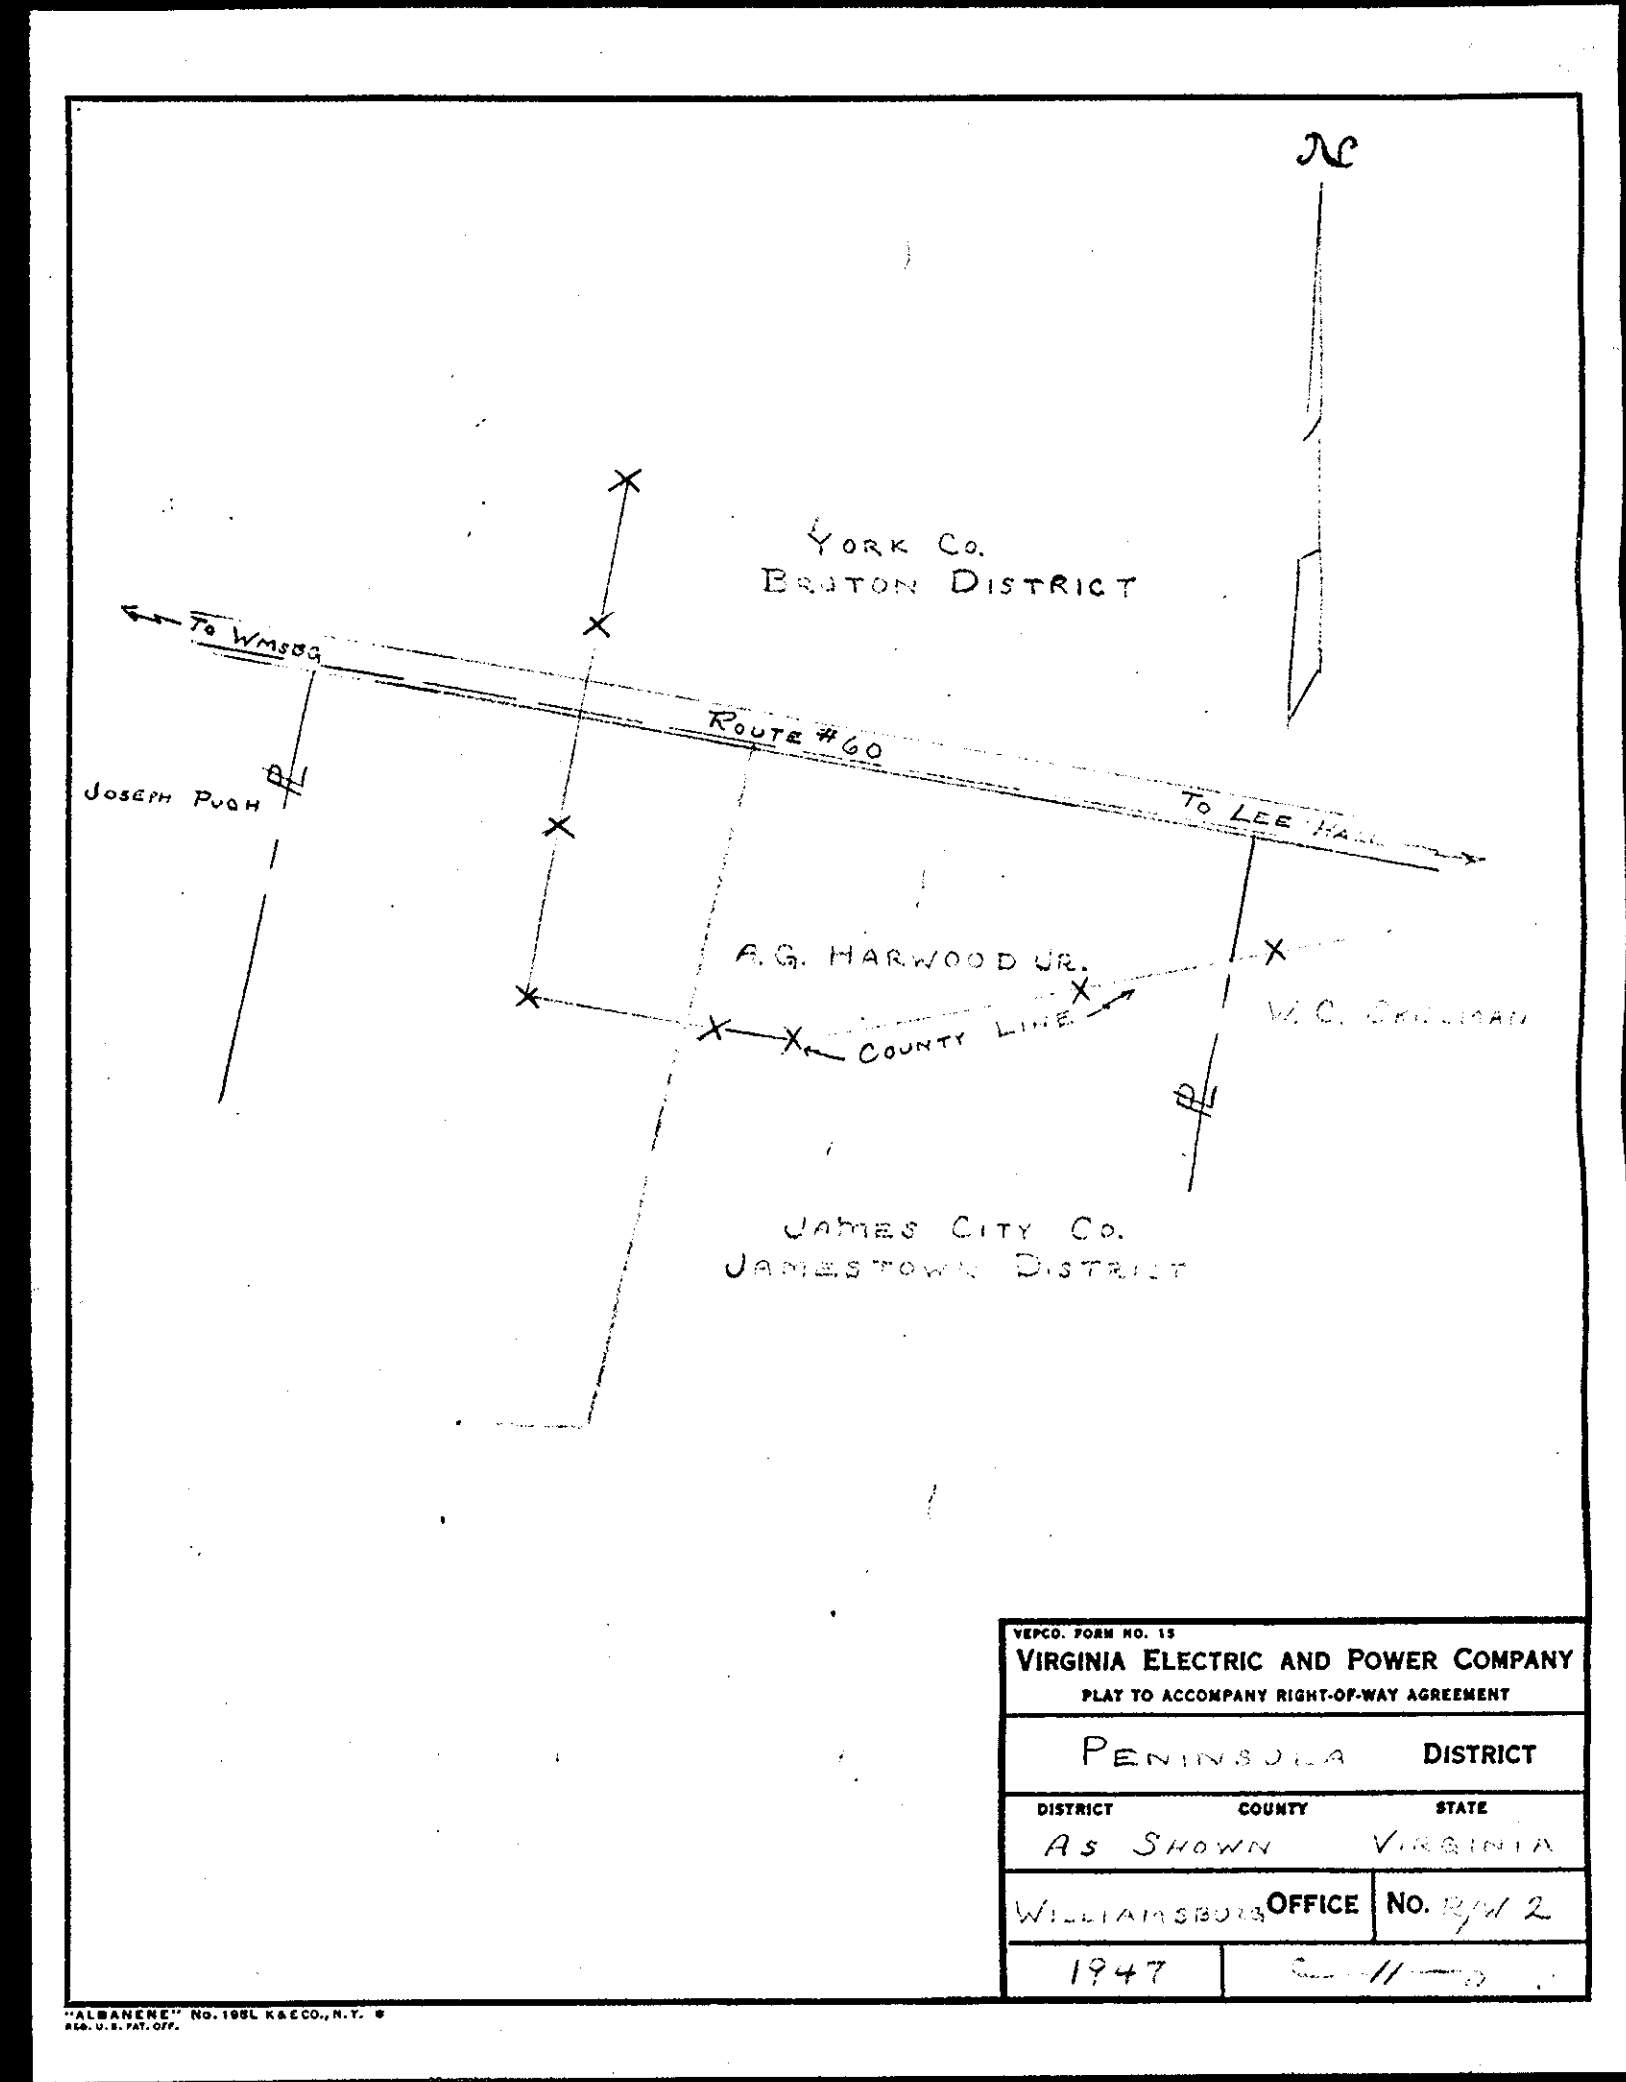

VEPCO. FORM NO. 15  
**VIRGINIA ELECTRIC AND POWER COMPANY**  
 PLAT TO ACCOMPANY RIGHT-OF-WAY AGREEMENT

PENINSULA DISTRICT

DISTRICT COUNTY STATE  
 AS SHOWN VIRGINIA

WILLIAMSBURG OFFICE No. RW 2

1947 2-11-47