



PLAT SHOWING A PART OF THE G. J. CROCKETT ESTATE, SITUATE IN THE GRAFTON DISTRICT OF YORK COUNTY VA. AS CONVEYED TO THE BAKER, LAND CO. BY W.R. CROCKETT AND CHAS CROCKETT, AS OF MAY 1947
 SCALE 1" = 100'

MAY 16 1947
J.M. Lochran
 CERTIFIED CIVIL ENGINEER

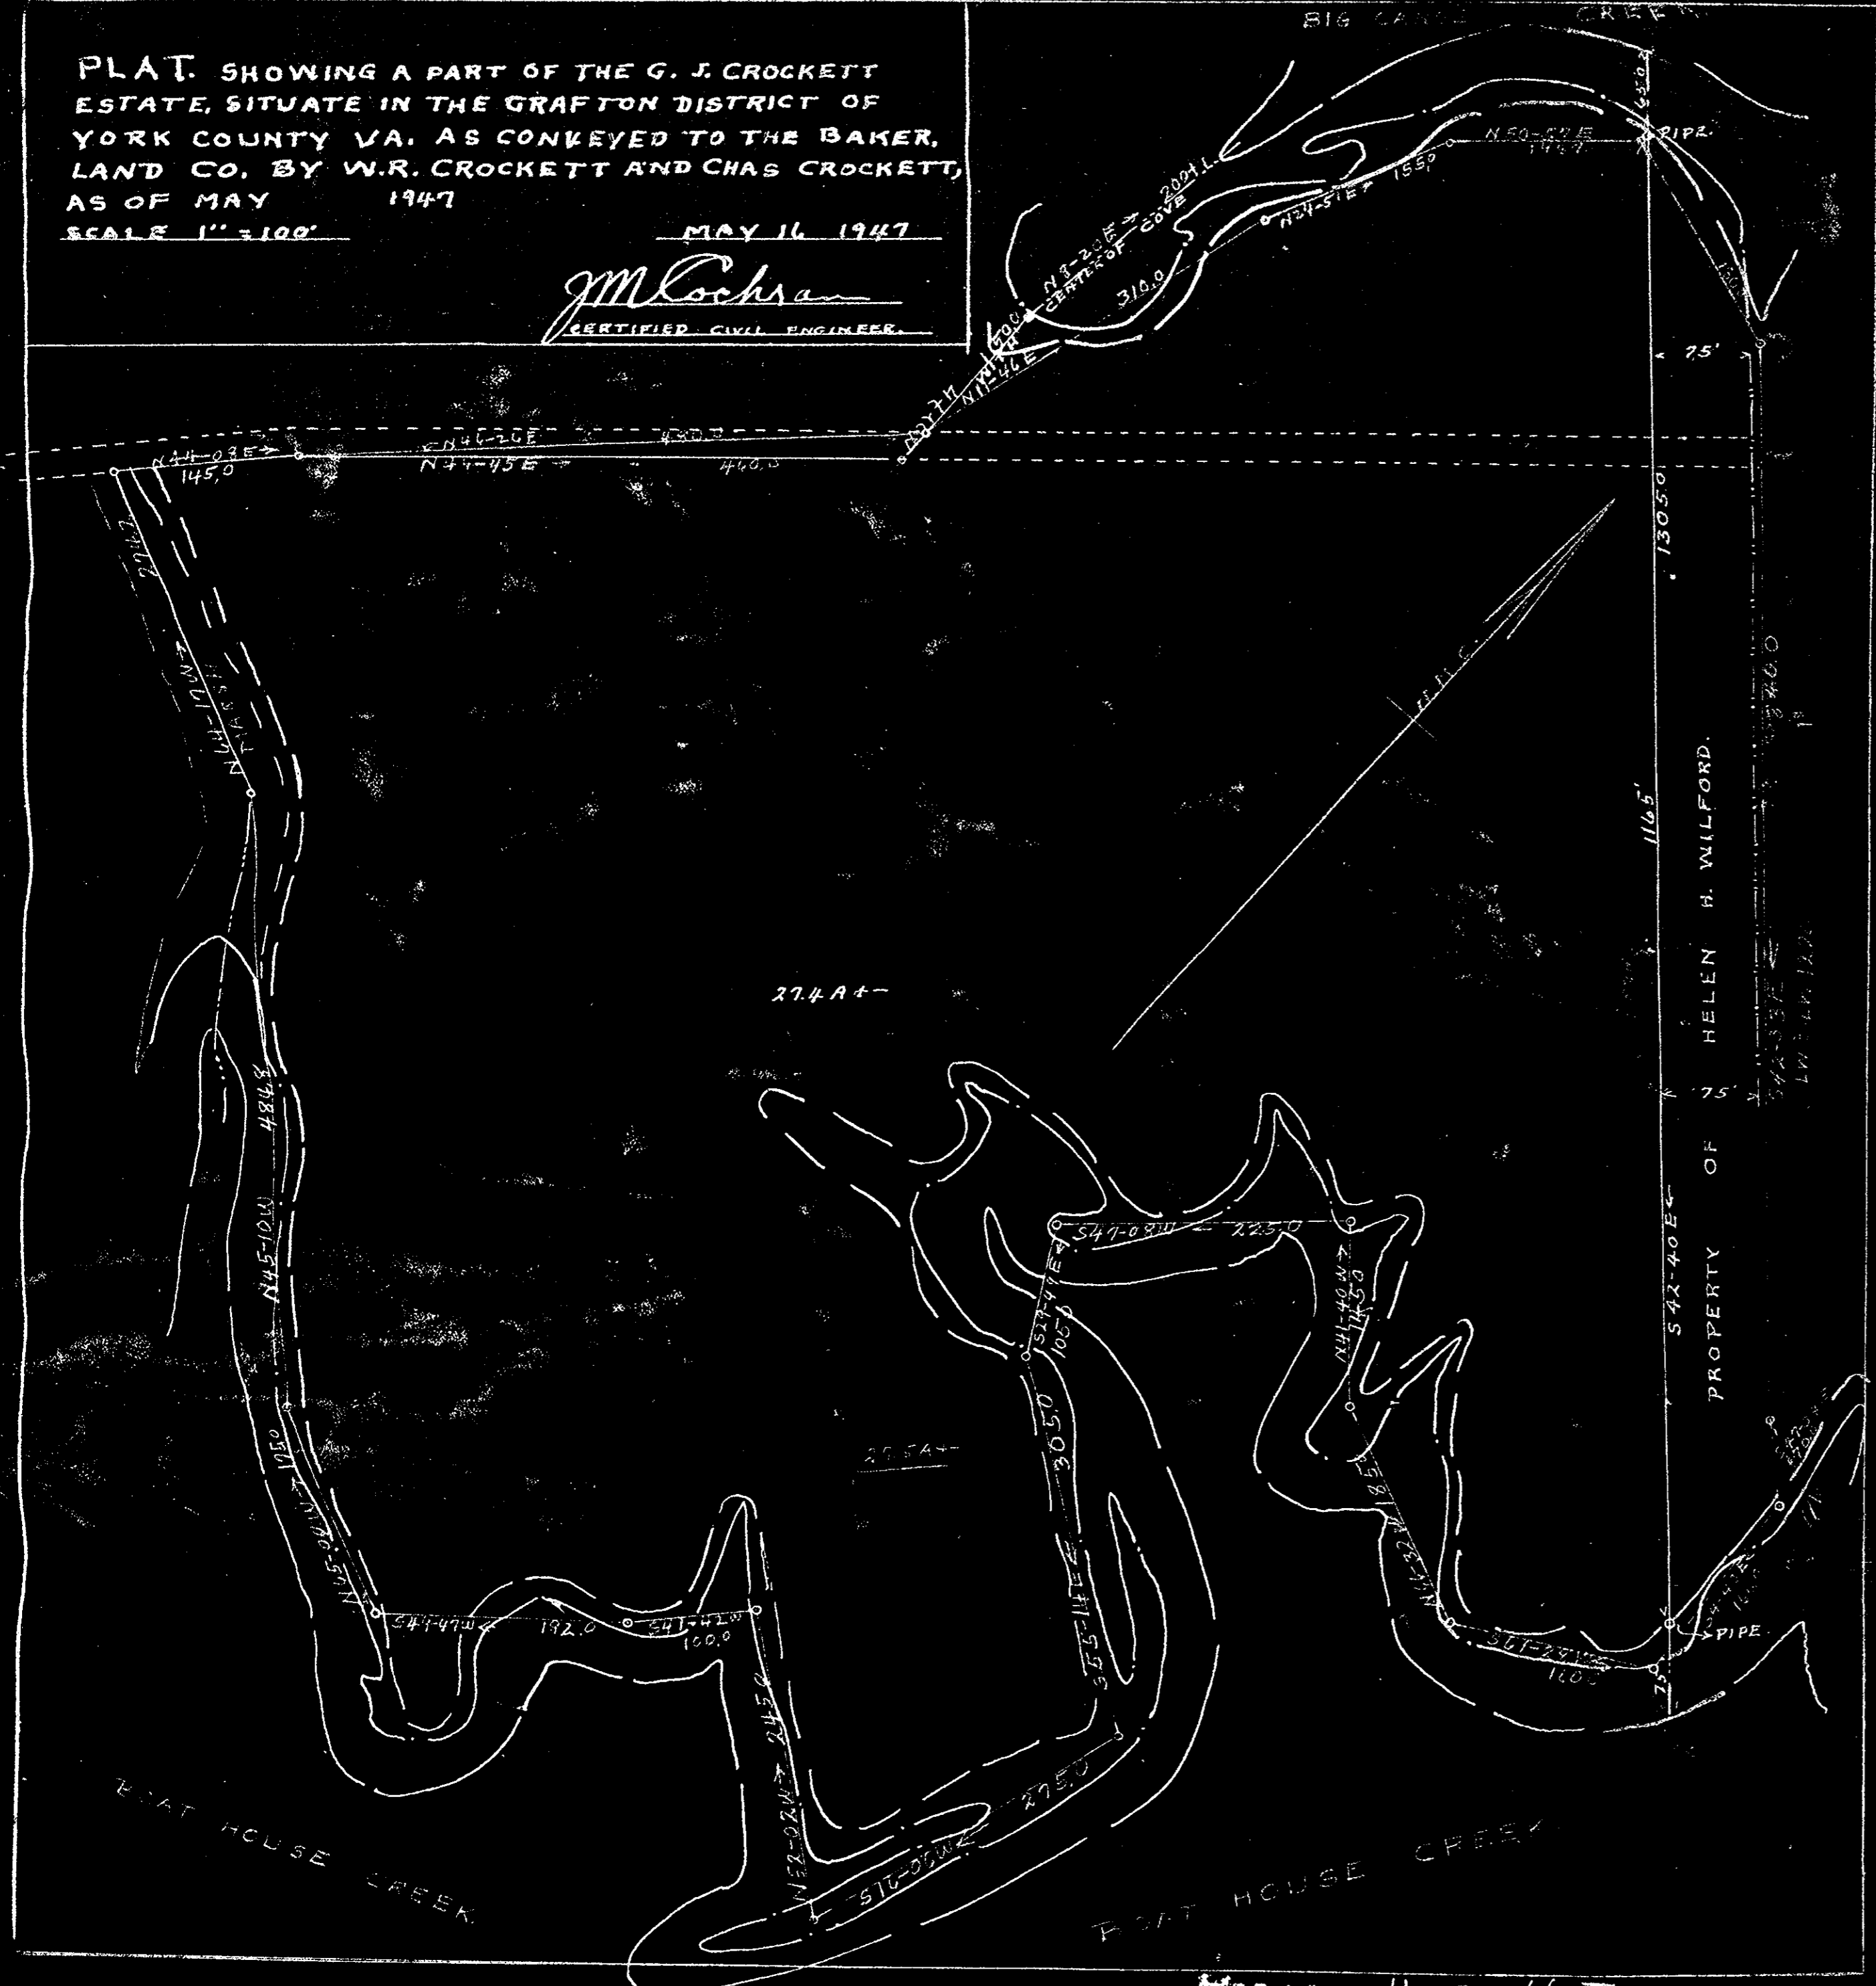

Deputy Director Book # 3 477

DATE OF APPLICATION		COMMONWEALTH OF VIRGINIA COMMISSION OF FISHERIES	FOR OFFICE USE	
DATE OF ASSIGNMENT			PLAT NO.	
COUNTY RECORDED IN			MAP NO.	
BOOK No.	PAGE No.		FILE NO.	

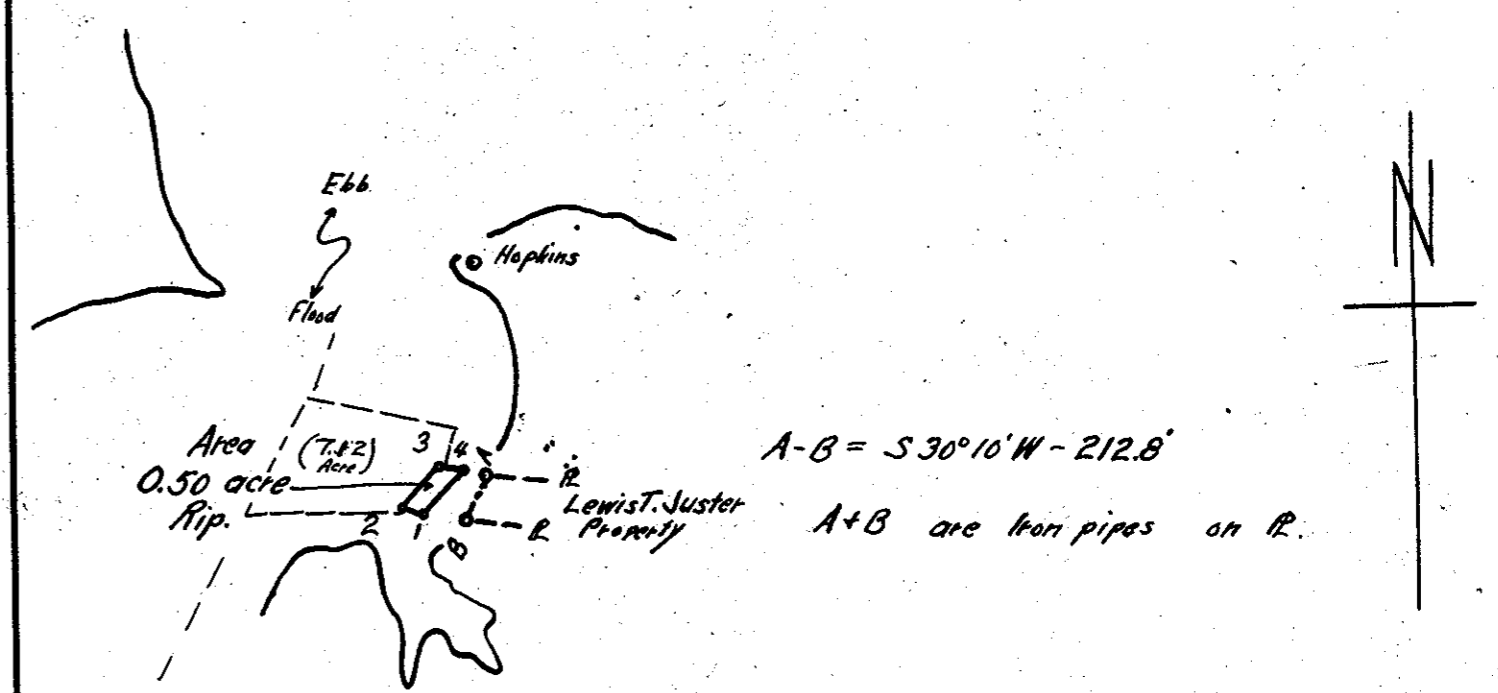

A		B		
44° 25'	1	255° 13'		
75° 14'	2	310° 46'		
75° 27'	3	333° 41'		
35° 12'	4	255° 15'		
-	A	360° 00'		
360° 00'	B	-		
152° 53'		337° 39'		Sta. Hopkins
103° 55'				Low Chy " Hse.
320° 30'				N. gable Jester Cottage
60° 36'				N. Chy. Woods' Hse. (across river)

Note:
 0.40 acre out of J.P. Hopkins 7.52 acres
 0.10 " Vacant " .40 "
 0.50 " Rip. J.P. Hopkins = 7.12 "

RIPARIAN
OYSTER PLANTING GROUND
 OF
Lewis T. Juster
 IN
Potomac River

District No. 16 York COUNTY
 Scale 1/10 000 June 18 1947
 Surveyed by L.H. Baker
REV. H. B. BAKER, JR.
 247-C2-34