



Repln. duplex bk # 3 page

DATE OF APPLICATION		COMMONWEALTH OF VIRGINIA COMMISSION OF FISHERIES	FOR OFFICE USE	
DATE OF ASSIGNMENT			PLAT NO.	
COUNTY RECORDED IN			MAP NO.	
BOOK	PAGE		FILE NO.	

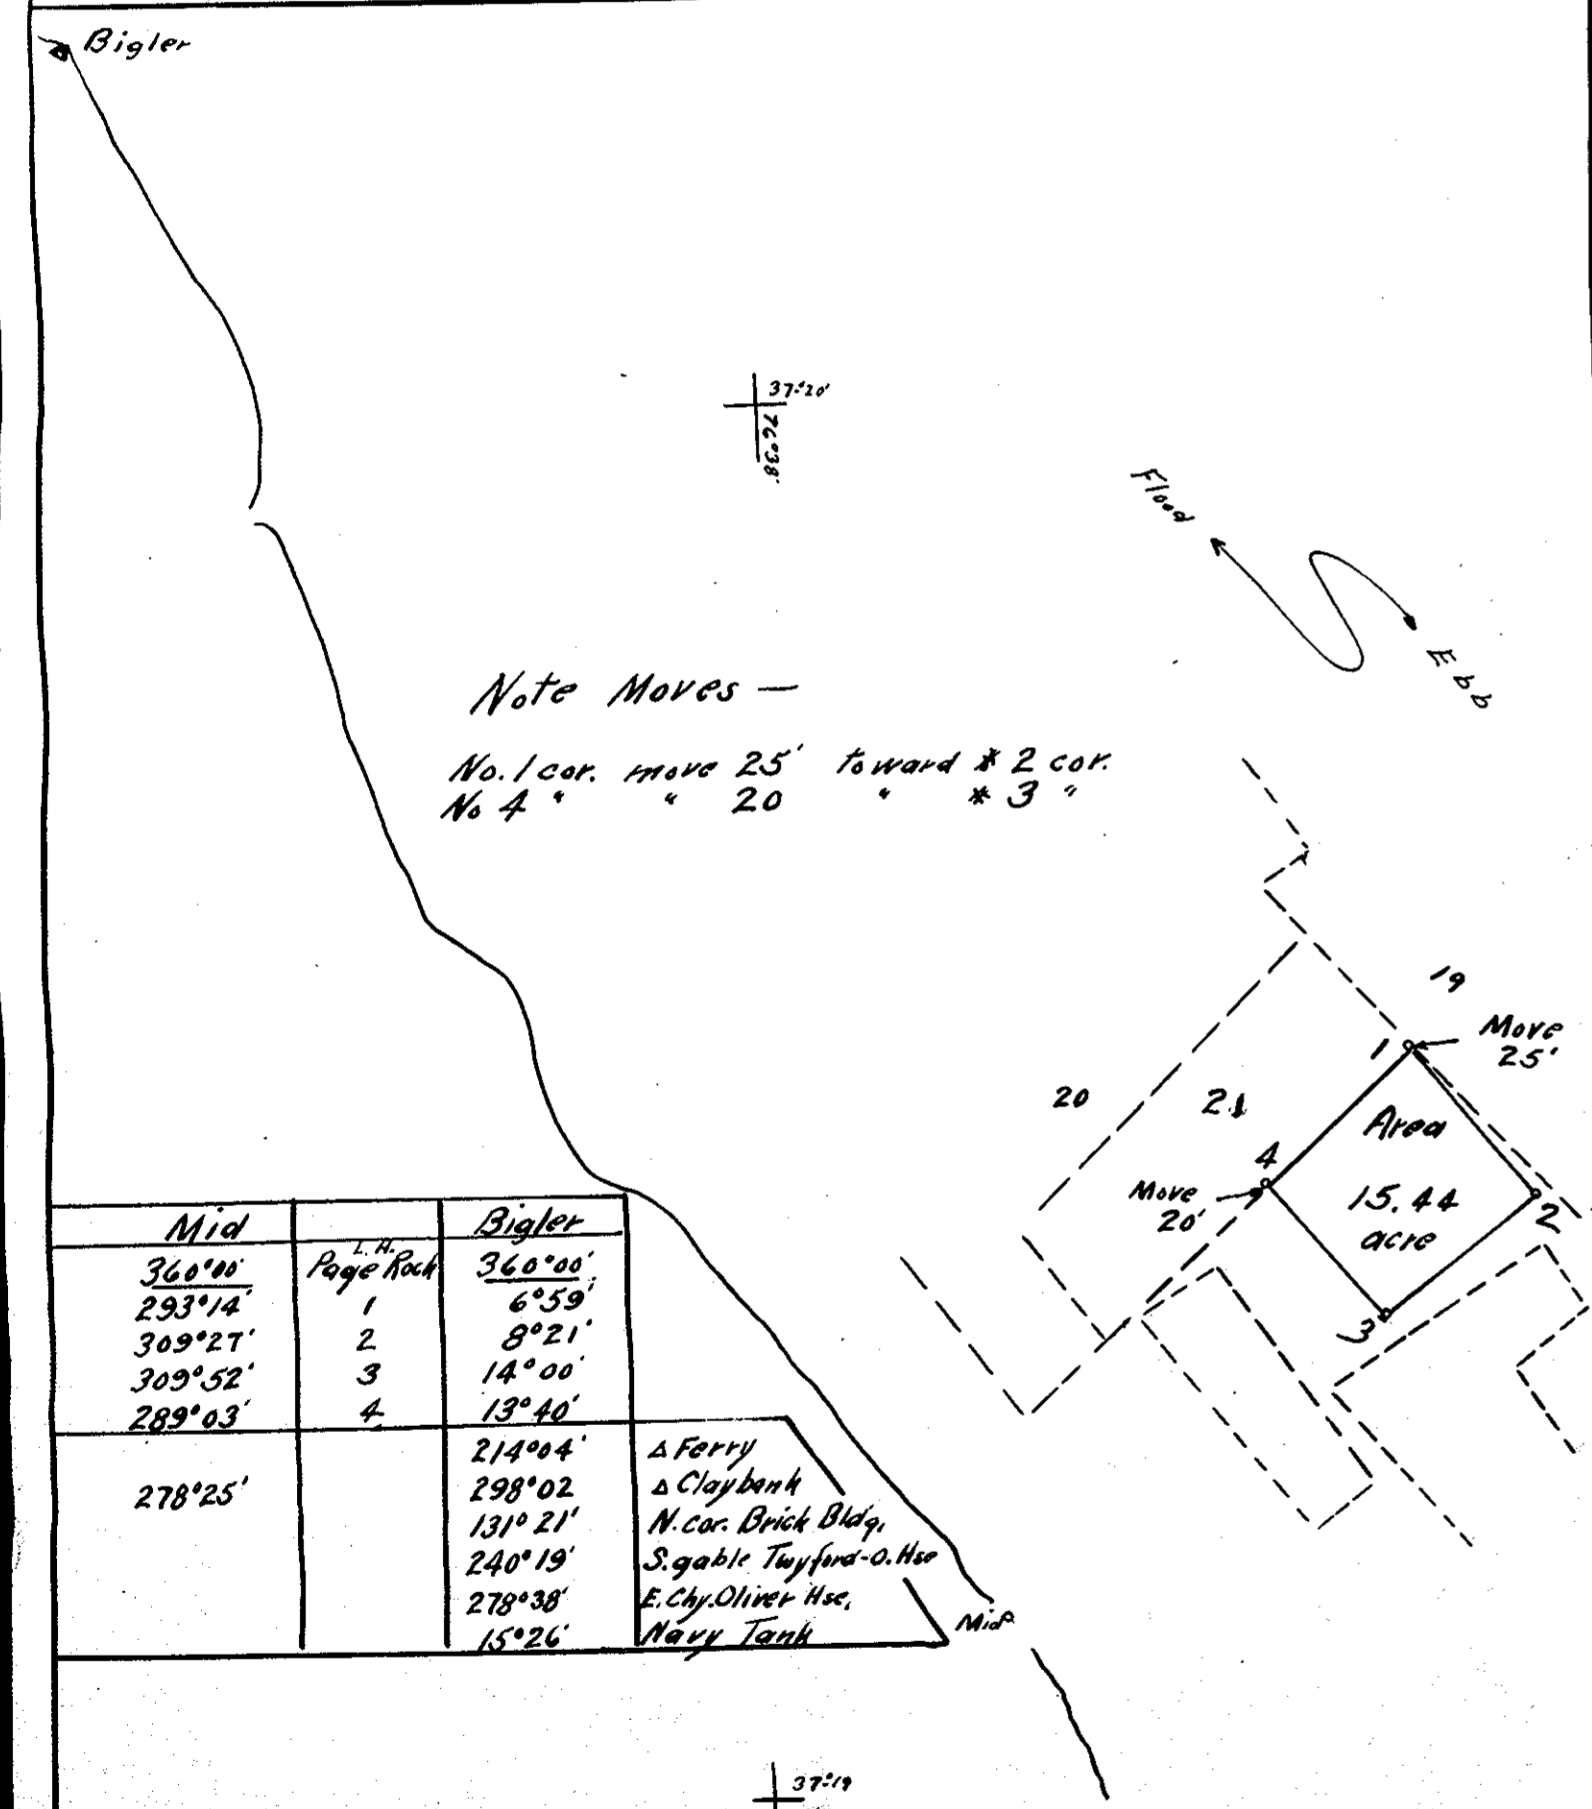

OYSTER PLANTING GROUND
 OF
C. W. Hogge
 IN
 York River
 District No. 15 York COUNTY
 April 23 1948
 Scale 10 000
 Surveyed by *Geo. H. Baskin*
 CERTIFIED SURVEYOR
 234-C-2-75

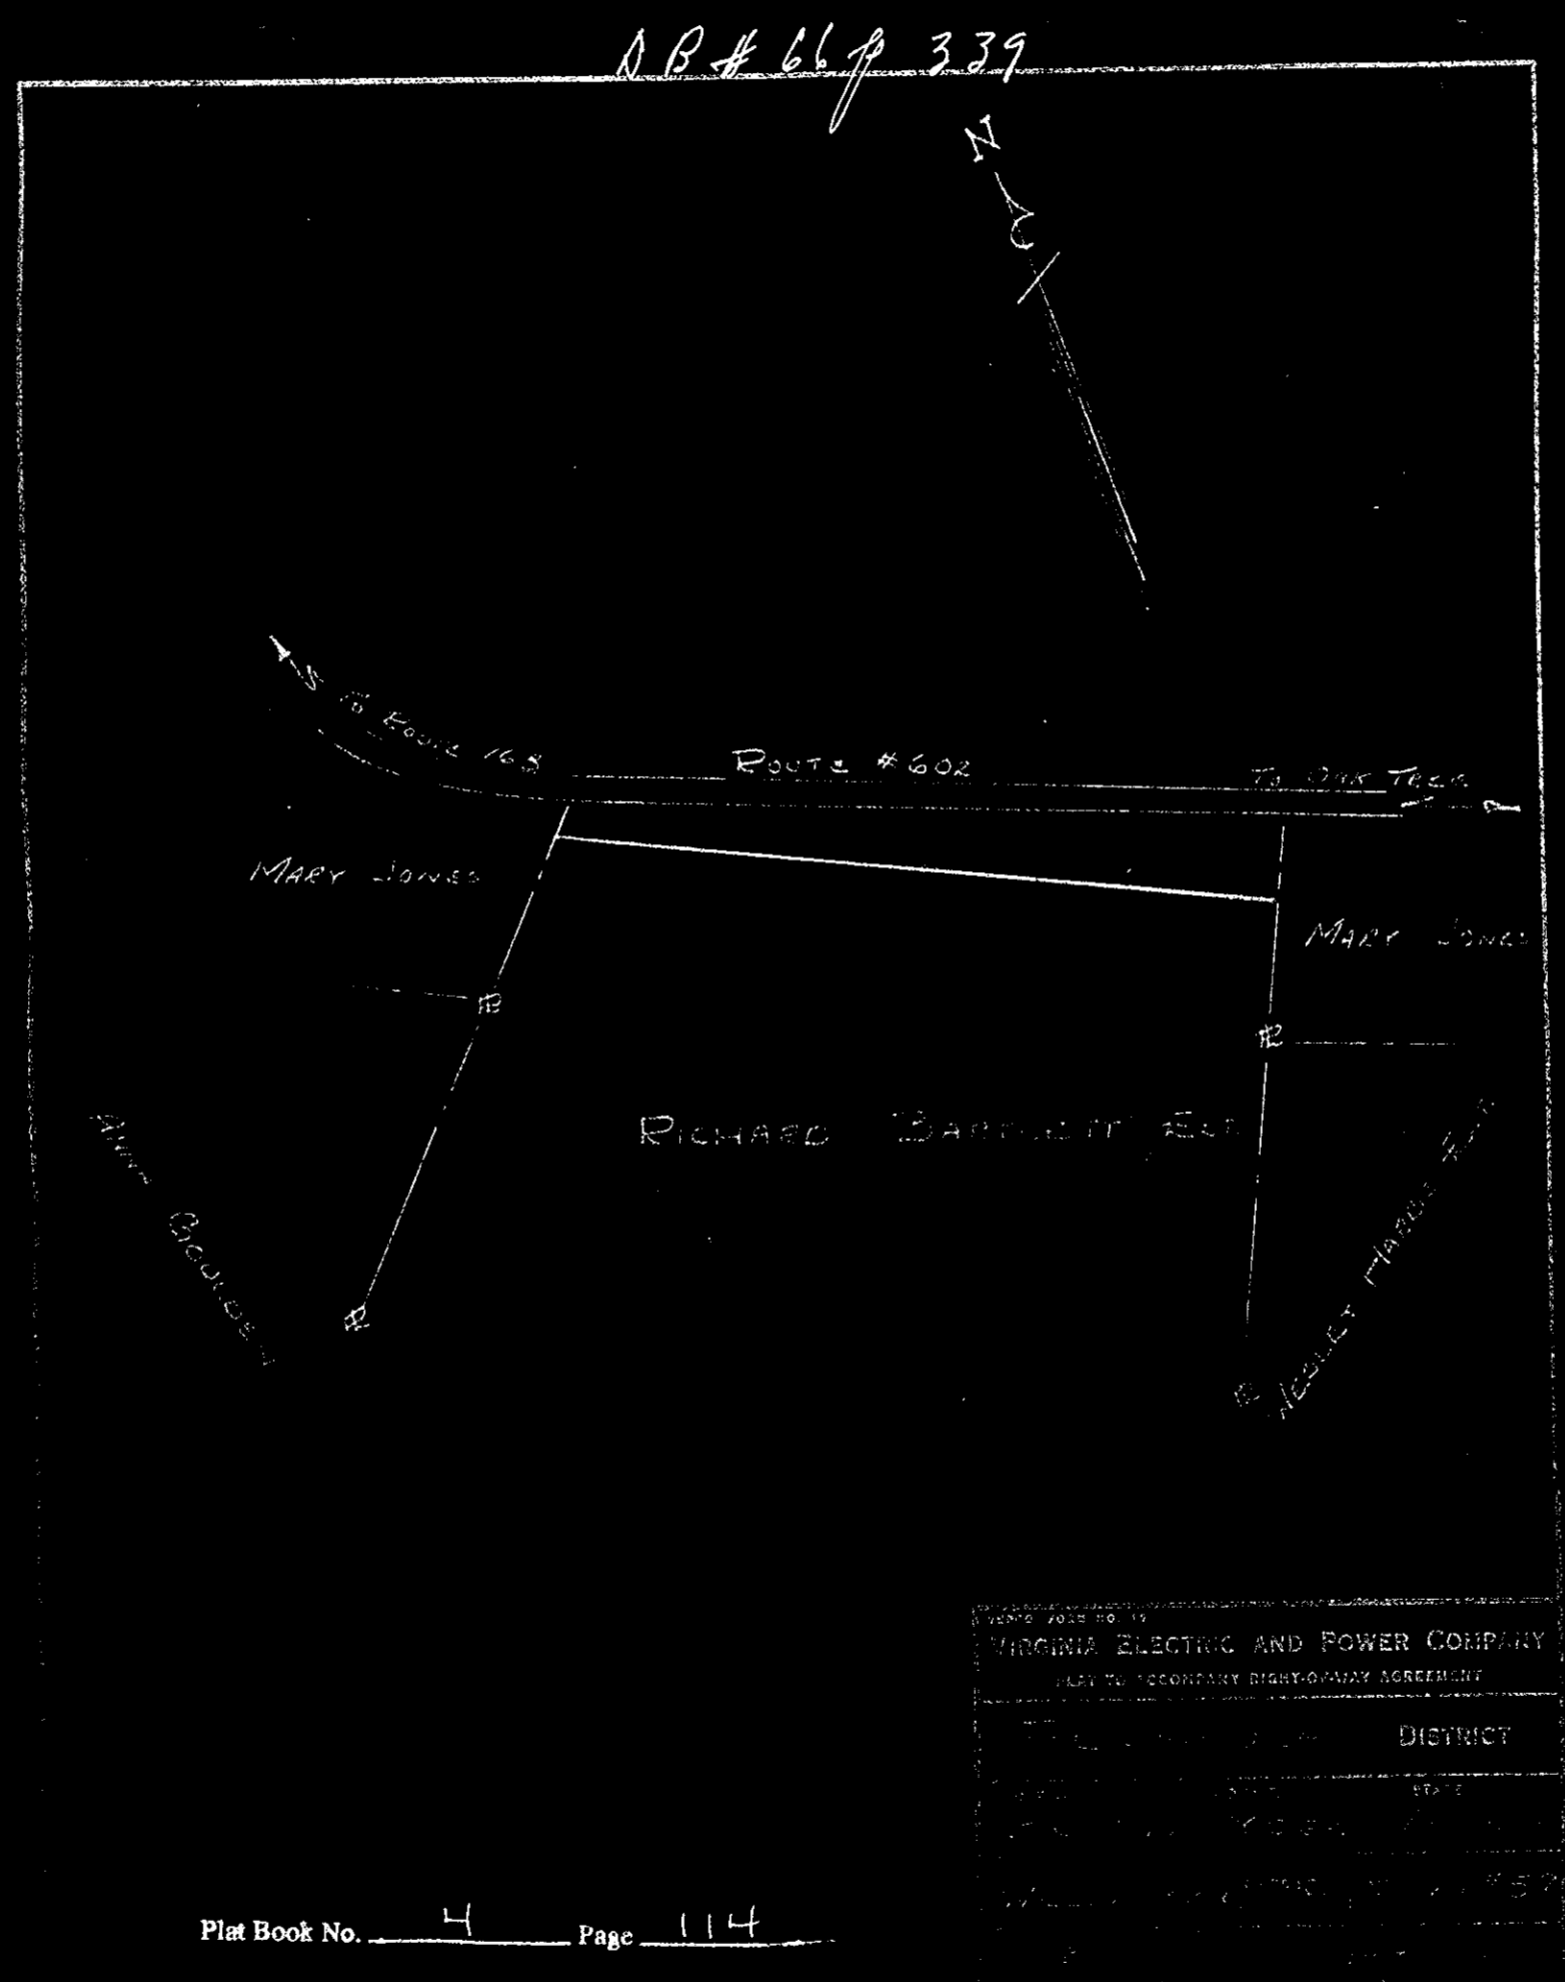

VIRGINIA ELECTRIC AND POWER COMPANY
 PLAN TO RECONSTRUCT RICHMOND AGREEMENT
 DISTRICT

