



D B # 67

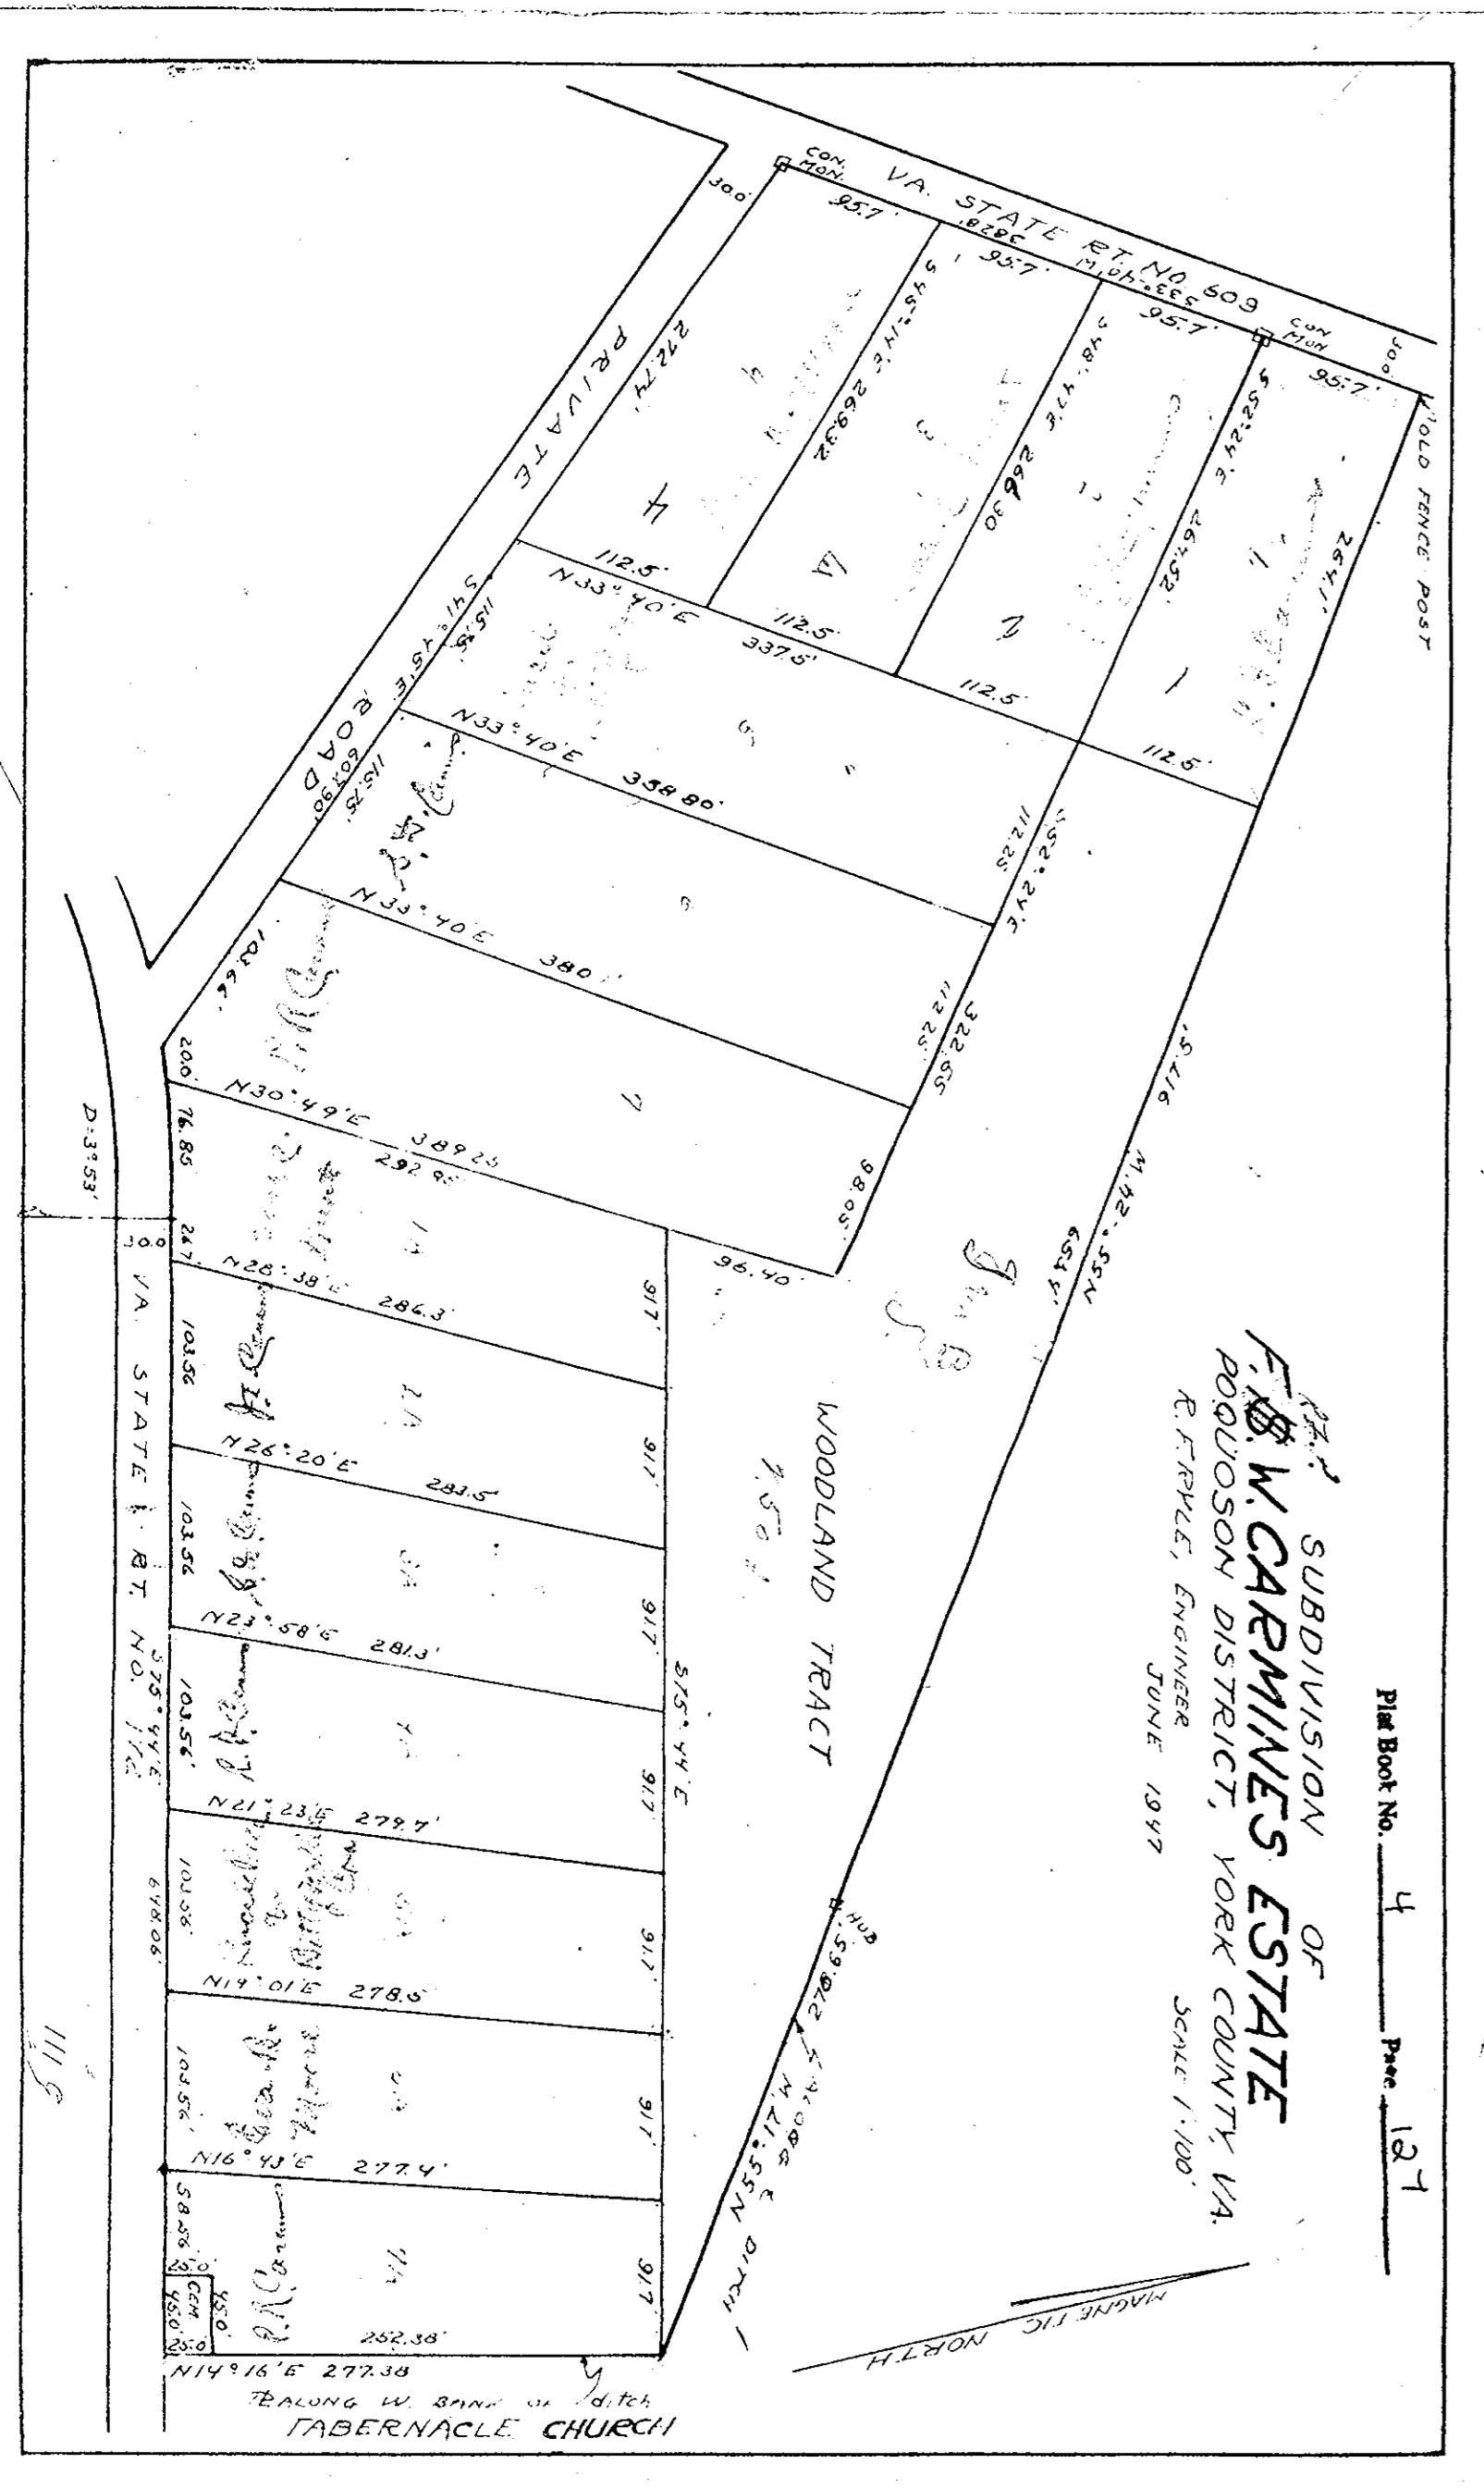


SUBDIVISION OF
F. B. W. CARMINES ESTATE
 POQUOSON DISTRICT, YORK COUNTY, VA.
 R. FRYLES, ENGINEER
 JUNE 1947
 SCALE 1"=100'

Plat Book No. 4
 Page 127

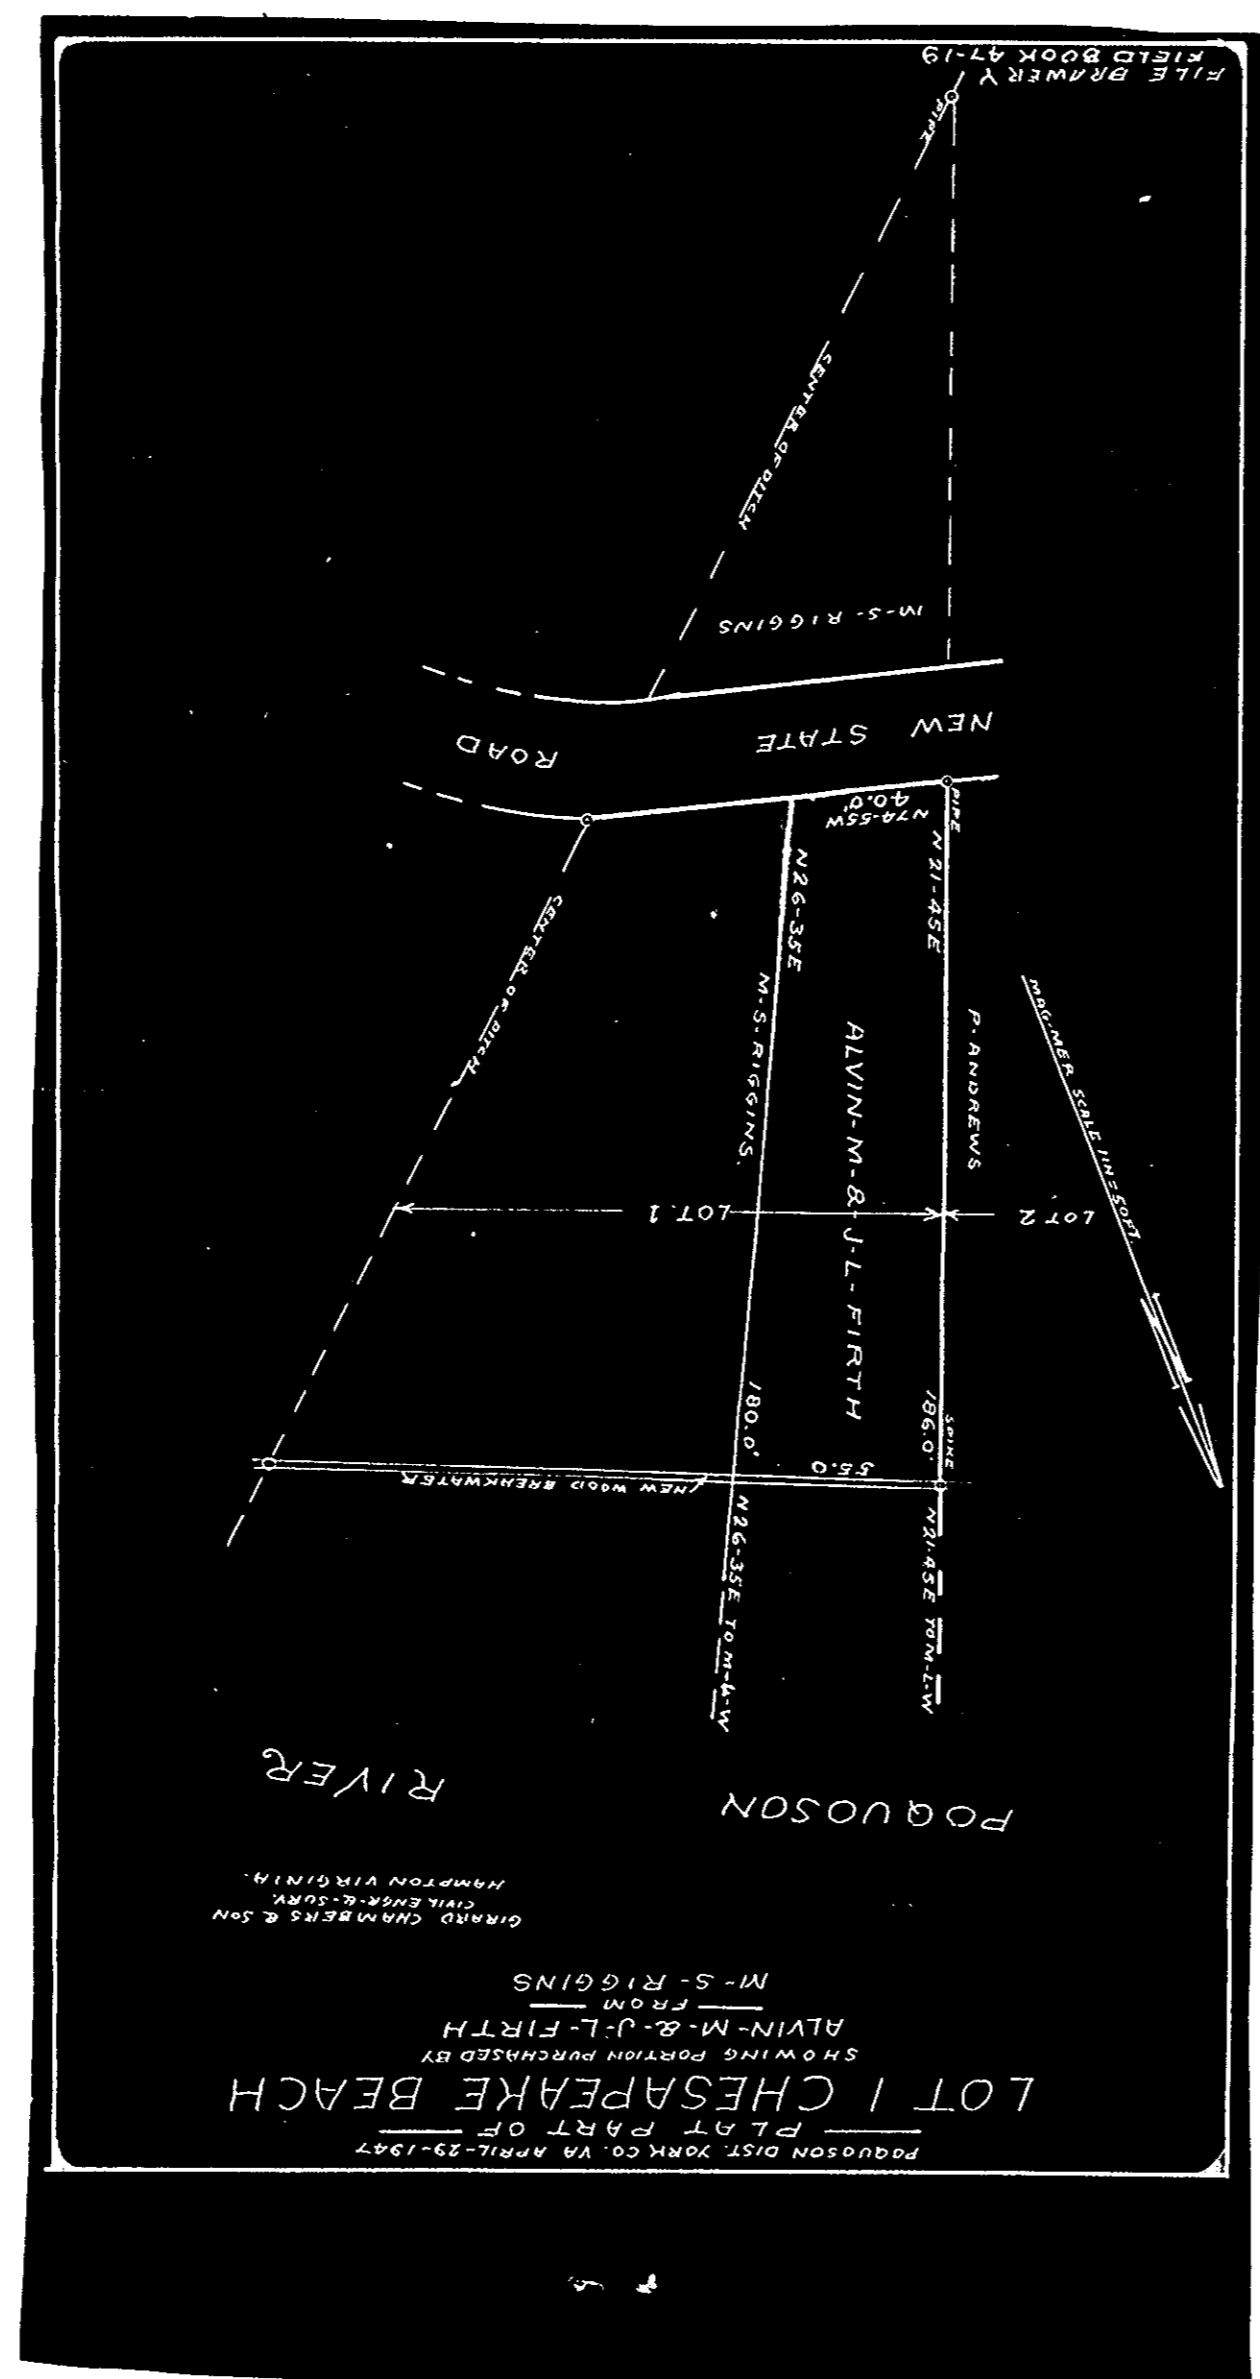

POQUOSON DIST. YORK CO. VA. APRIL-29-1947
 PLAT PART OF
 SHOWING PORTION PURCHASED BY
 ALVIN-M. & J.-L. FIRTH
 FROM
 M-S. RIGGINS
 GRAND CHAMBERS & SON
 CHILMARK-SURRY
 HAMPTON VIRGINIA

D. B. 60 at page 1.

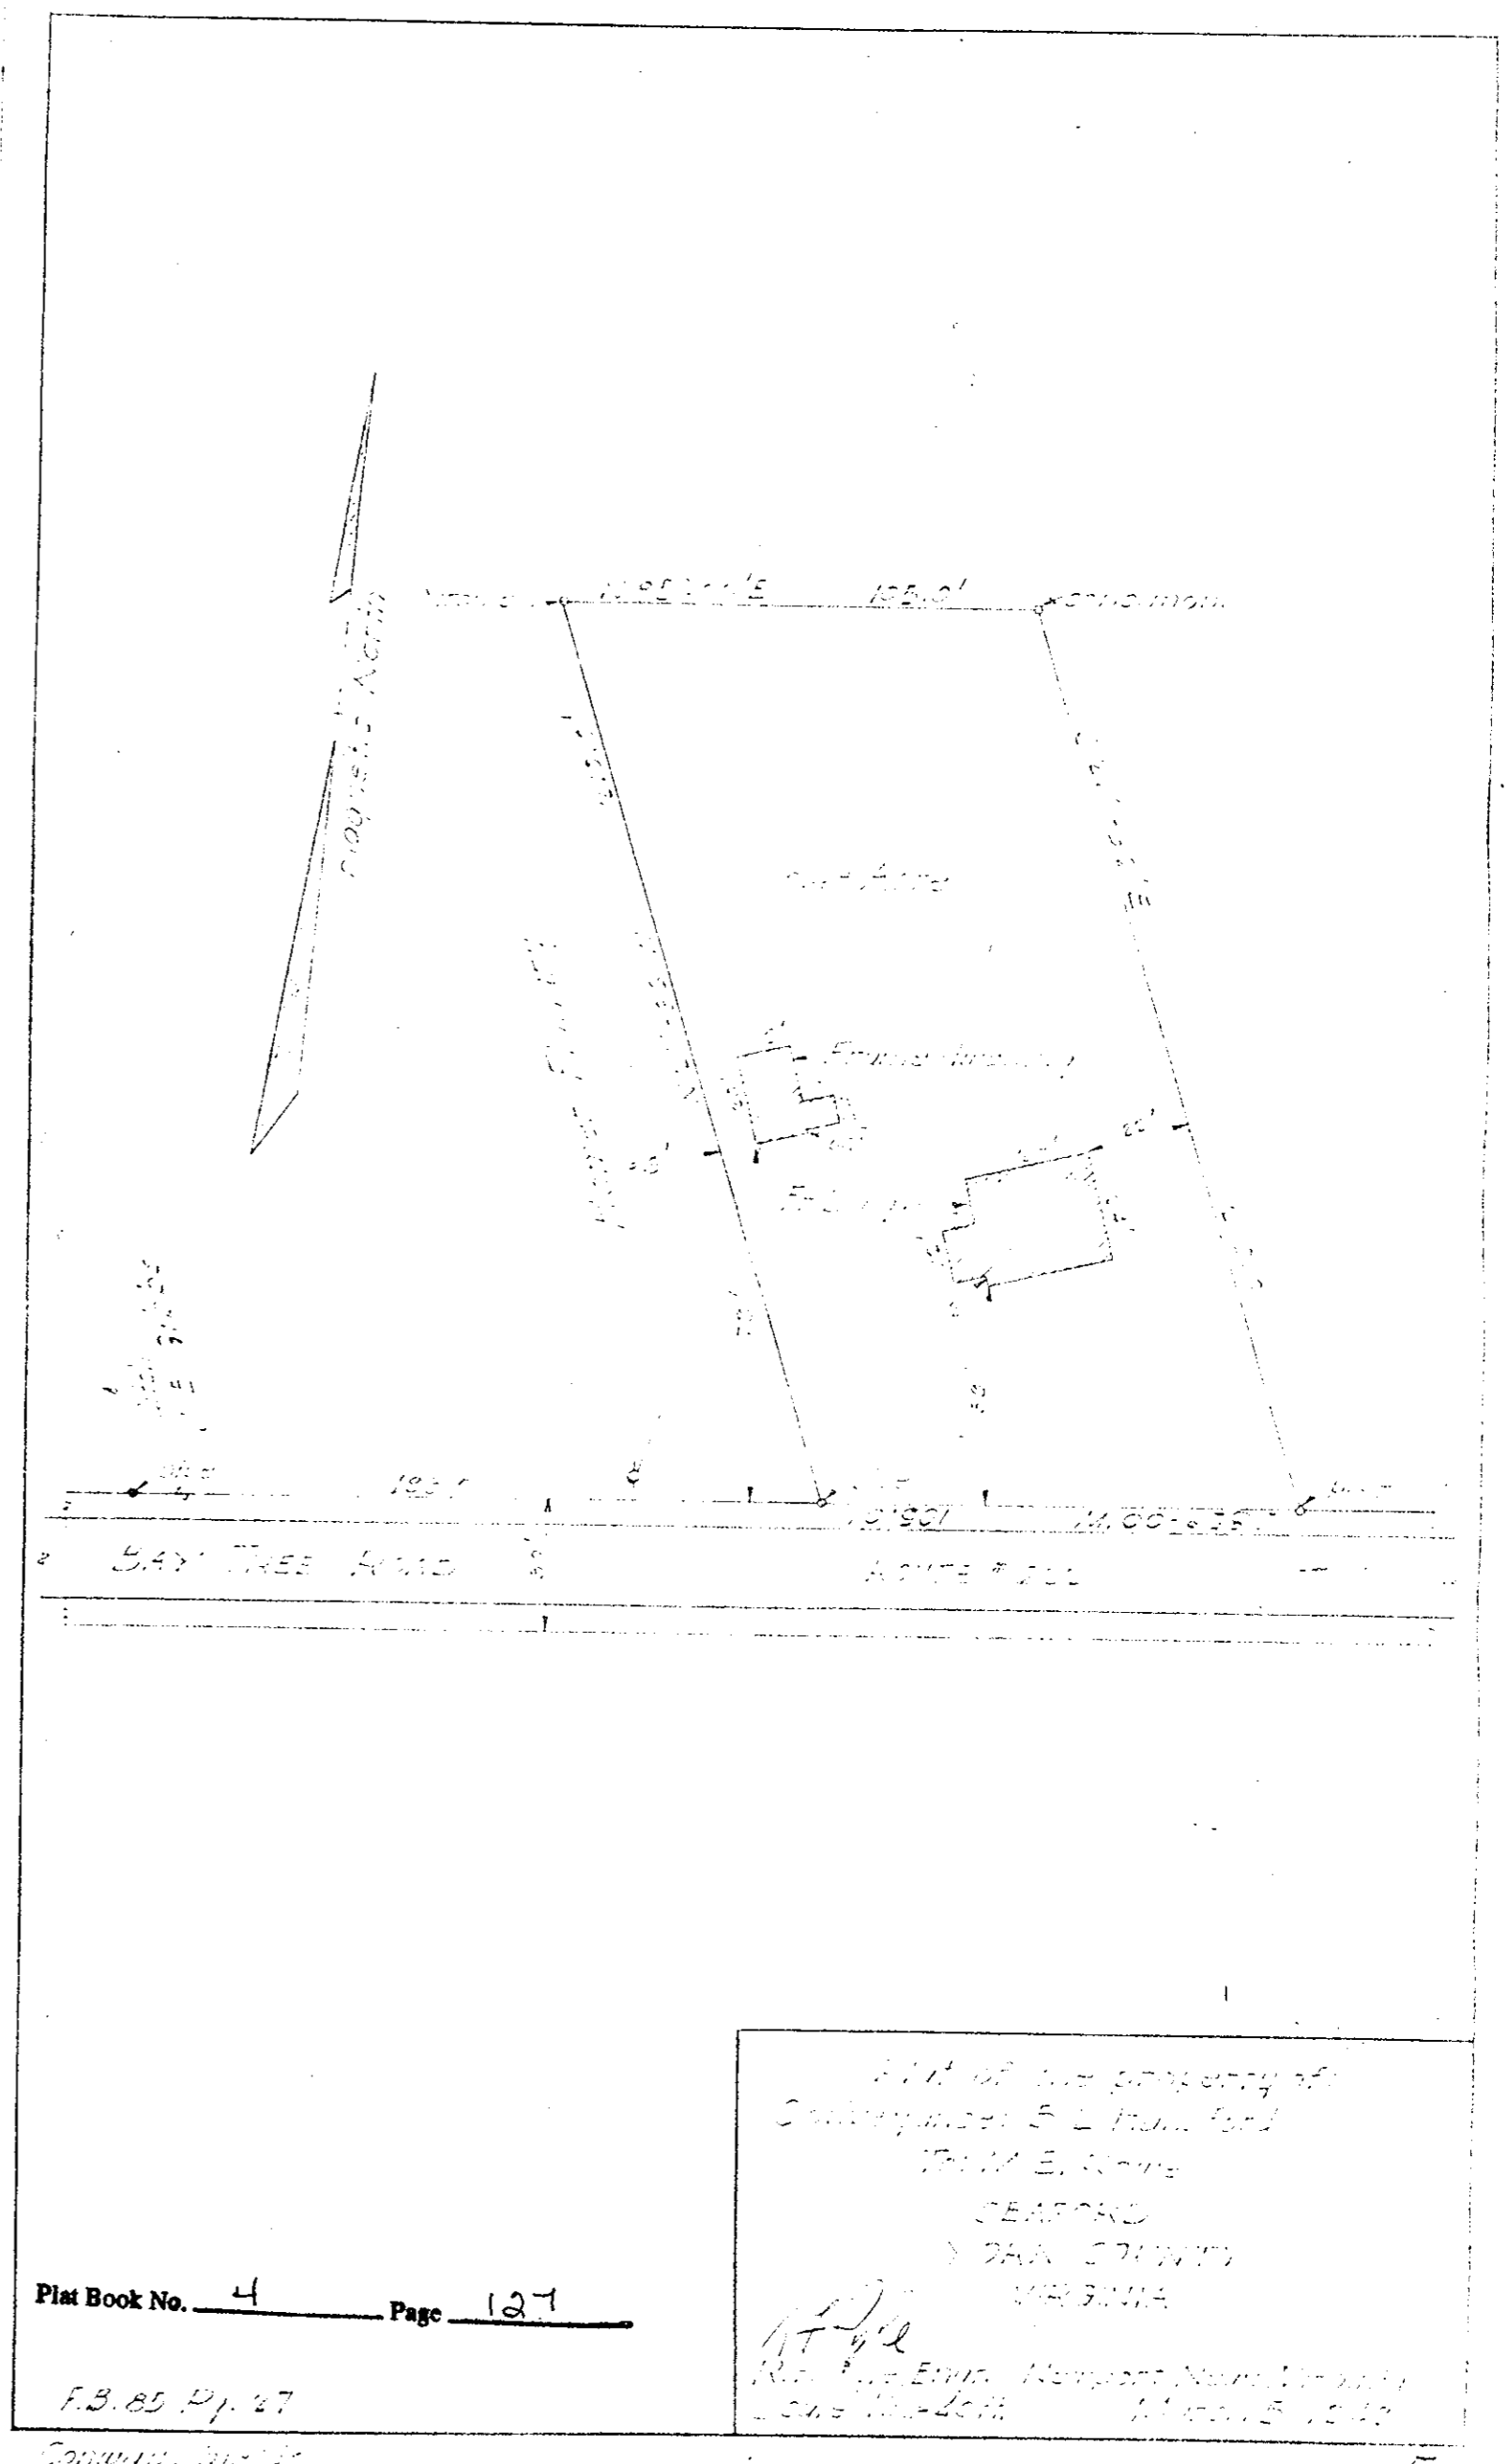

Plat Book No. 4
 Page 127

Part of the property of
 Col. James S. E. H. H. H.
 JOHN E. H. H.
 SEAFORD
 YORK COUNTY
 VIRGINIA
 F.B. 80 P. 27
 Surveyed - 1947