


N.B. # 68 p 339

N.B. # 68-338


the d 89 # 819

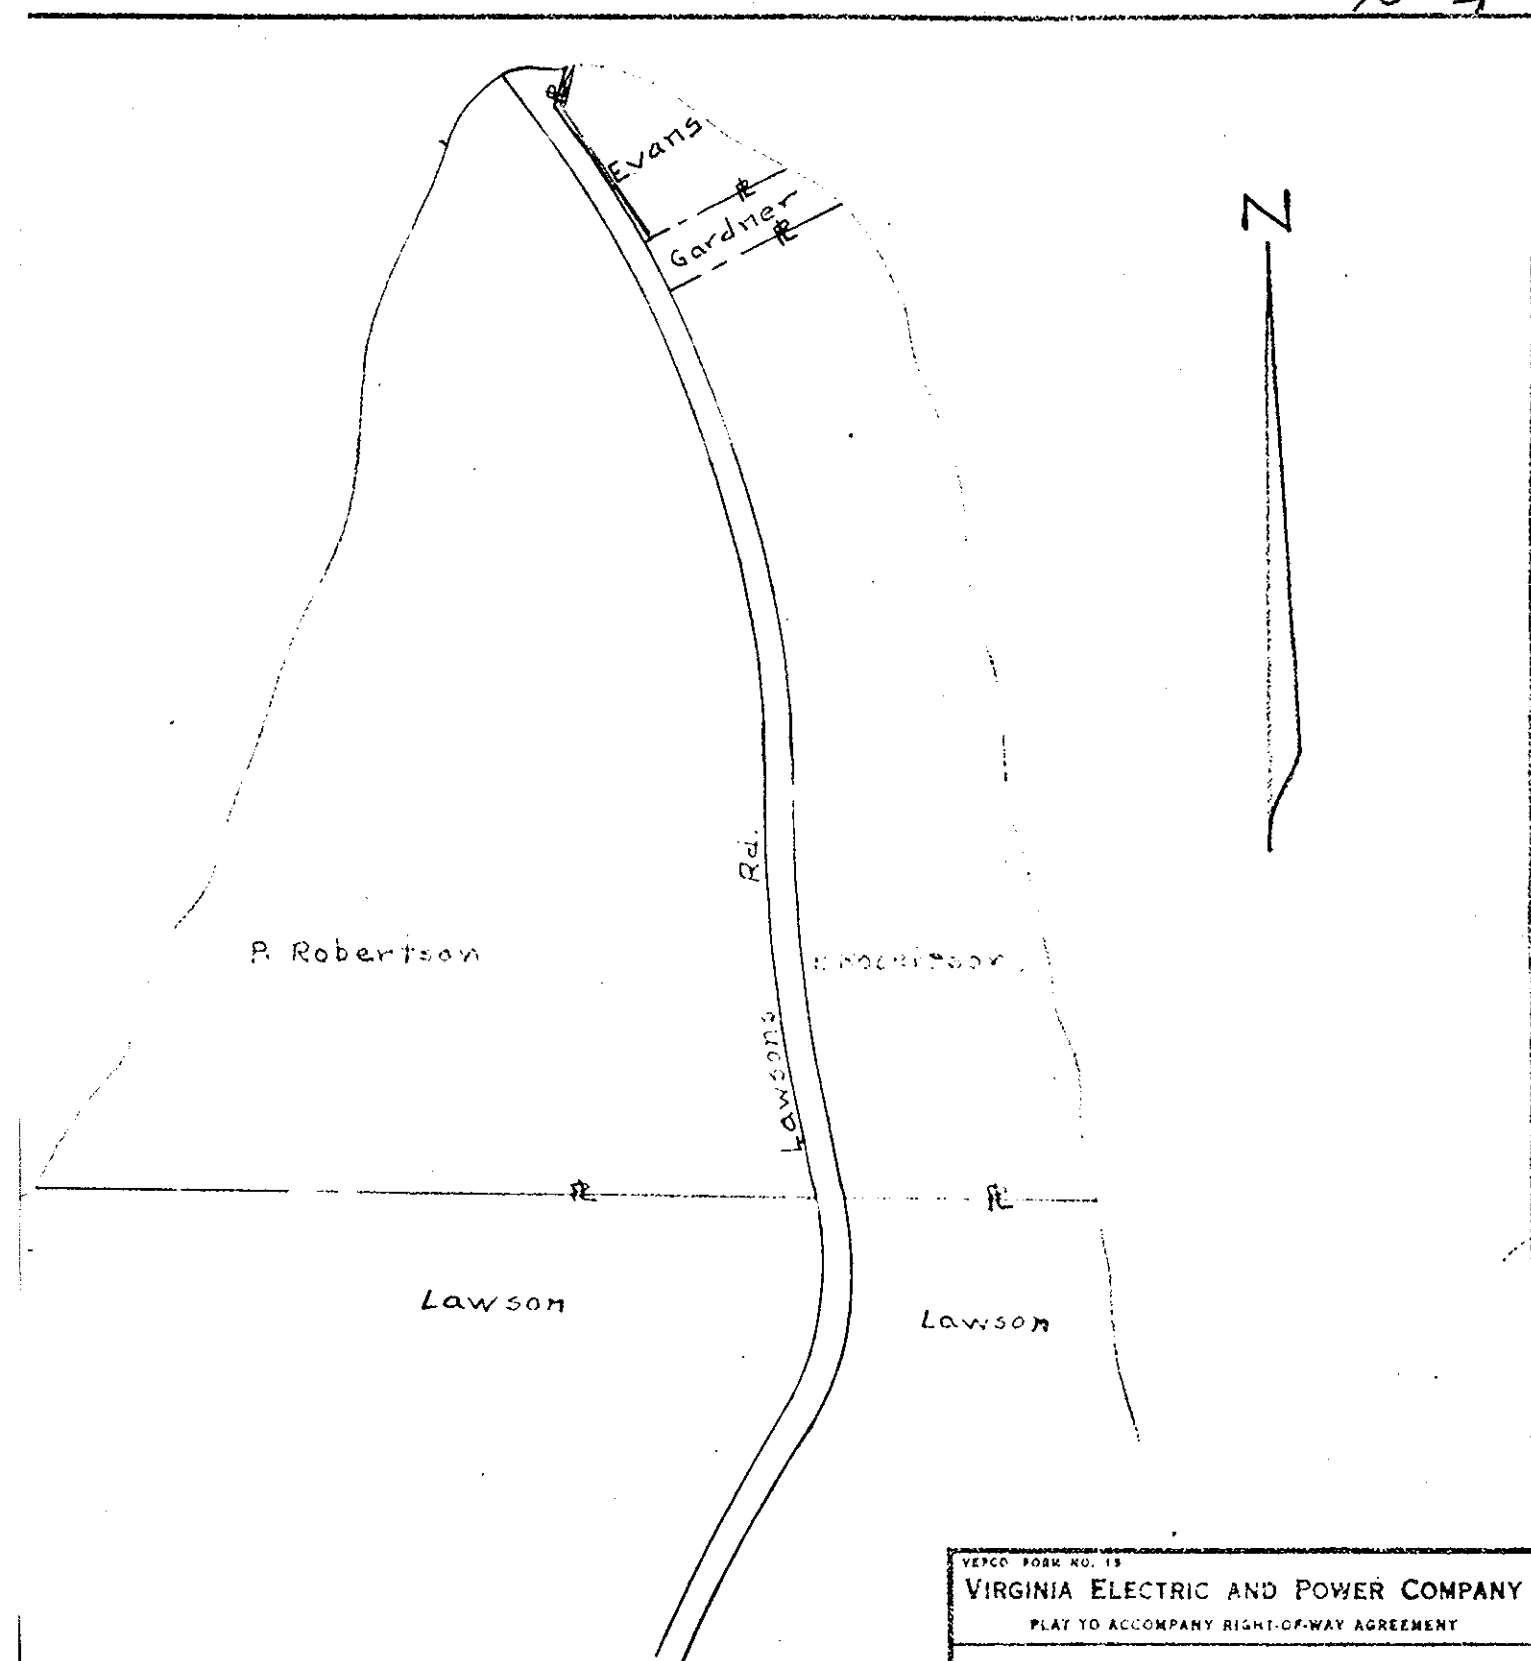

<small>VEPCO FORM NO. 13</small> VIRGINIA ELECTRIC AND POWER COMPANY PLAT TO ACCOMPANY RIGHT-OF-WAY AGREEMENT			
Peninsula		DISTRICT	
DISTRICT	COUNTY	STATE	
Poquoson	York	Va.	
Newport News OFFICE		NO. RW 393	
NJB.		1949	

NOTES:
 1. THIS PLAN IS A DIAGRAMMATIC SKETCH, NOT TO SCALE
 2. THE PROPERTY LINES AS INDICATED ARE FOR USE ONLY TO IDENTIFY ADJACENT PROPERTY OWNERS.


Plat Book No. 4 Page 149

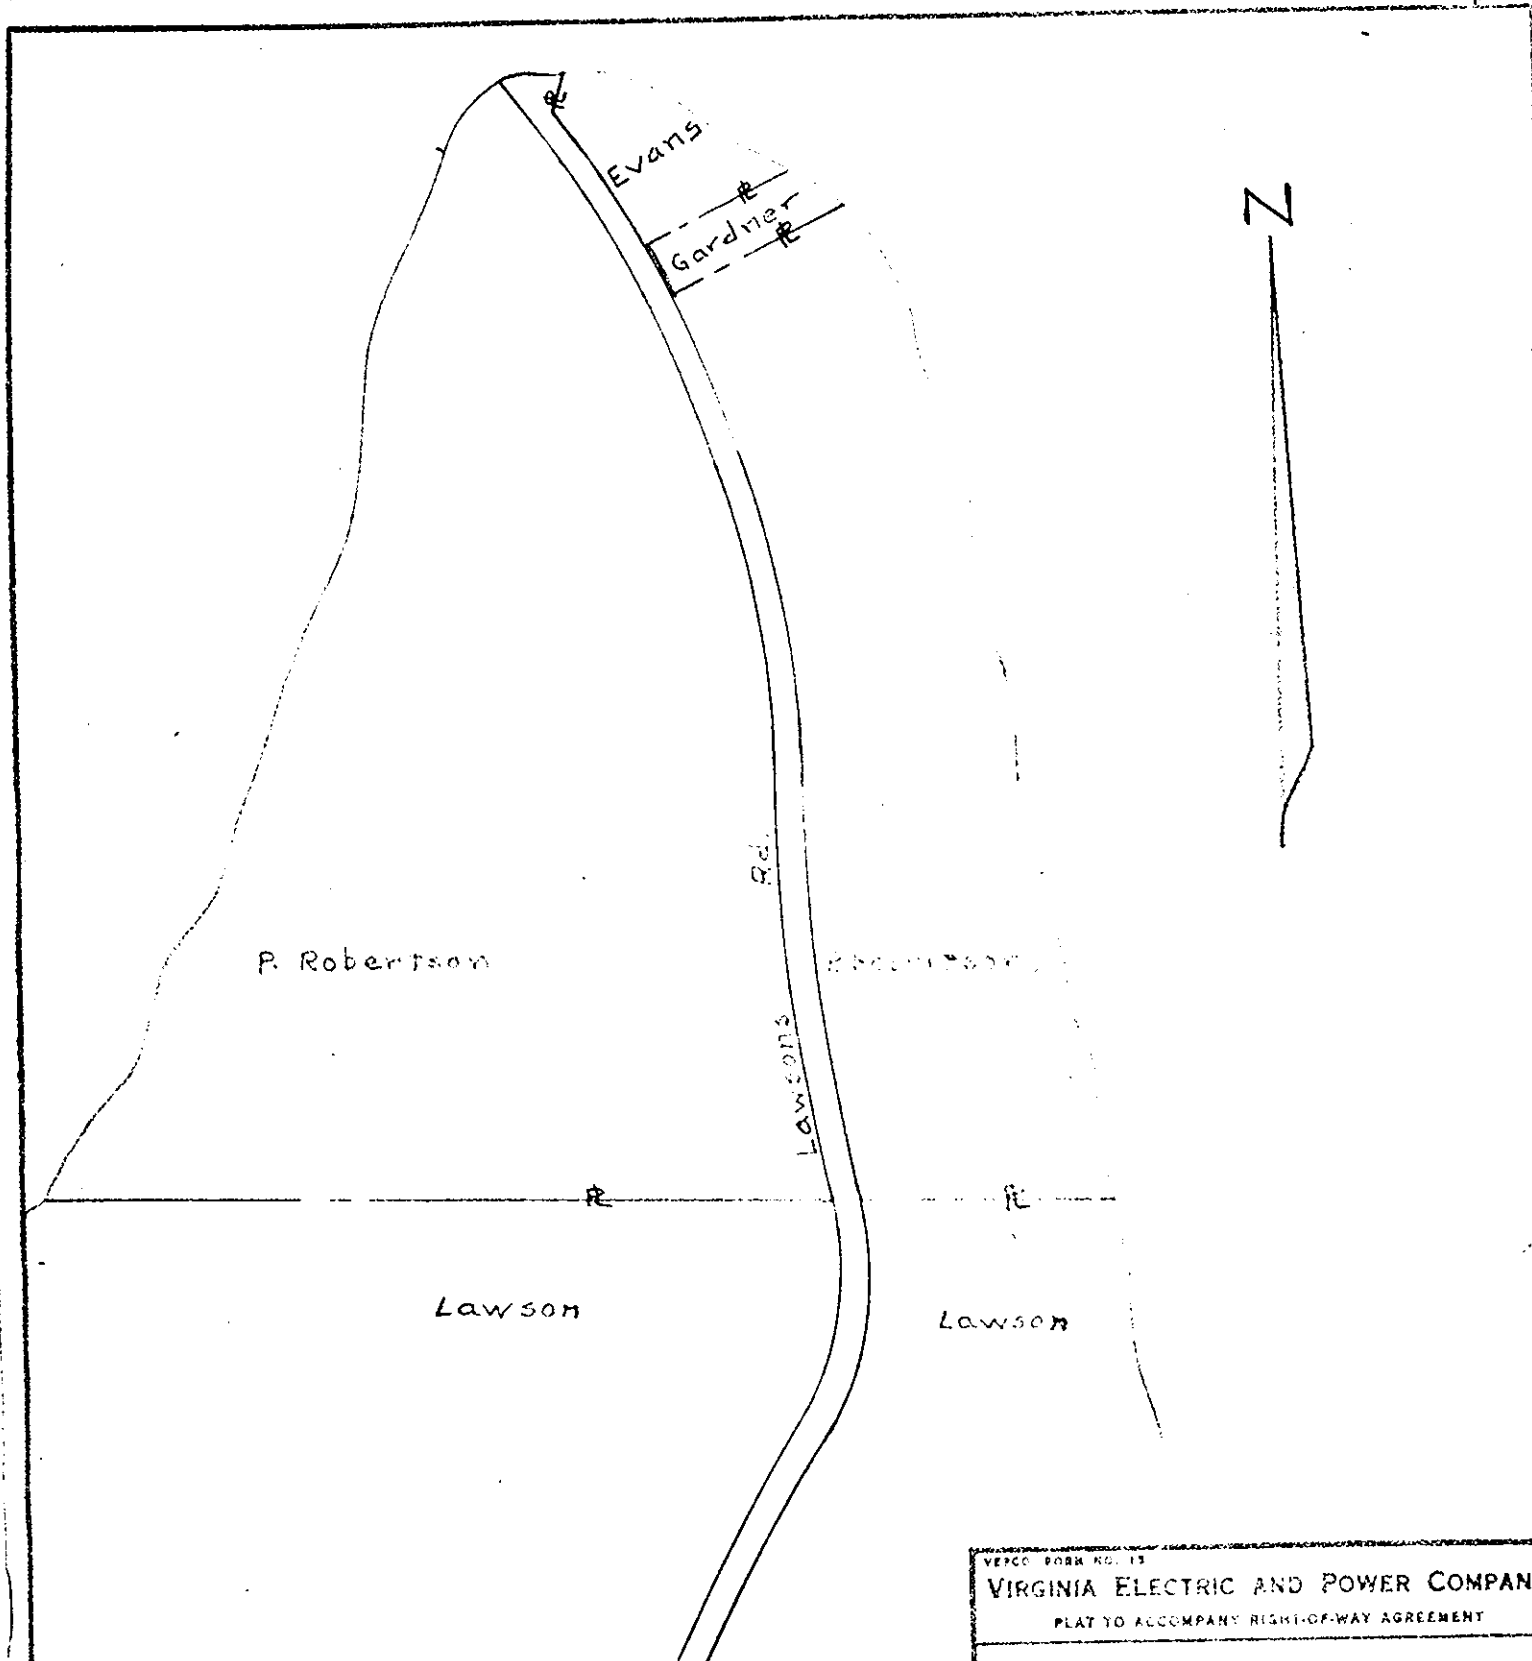

<small>VEPCO FORM NO. 13</small> VIRGINIA ELECTRIC AND POWER COMPANY PLAT TO ACCOMPANY RIGHT-OF-WAY AGREEMENT			
Peninsula		DISTRICT	
DISTRICT	COUNTY	STATE	
Poquoson	York	Va.	
Newport News OFFICE		NO. RW 393	
NJB.		1949	


NOTES:
 1. THIS PLAN IS A DIAGRAMMATIC SKETCH, NOT TO SCALE
 2. THE PROPERTY LINES AS INDICATED ARE FOR USE ONLY TO IDENTIFY ADJACENT PROPERTY OWNERS.

Plat Book No. 4 Page 149

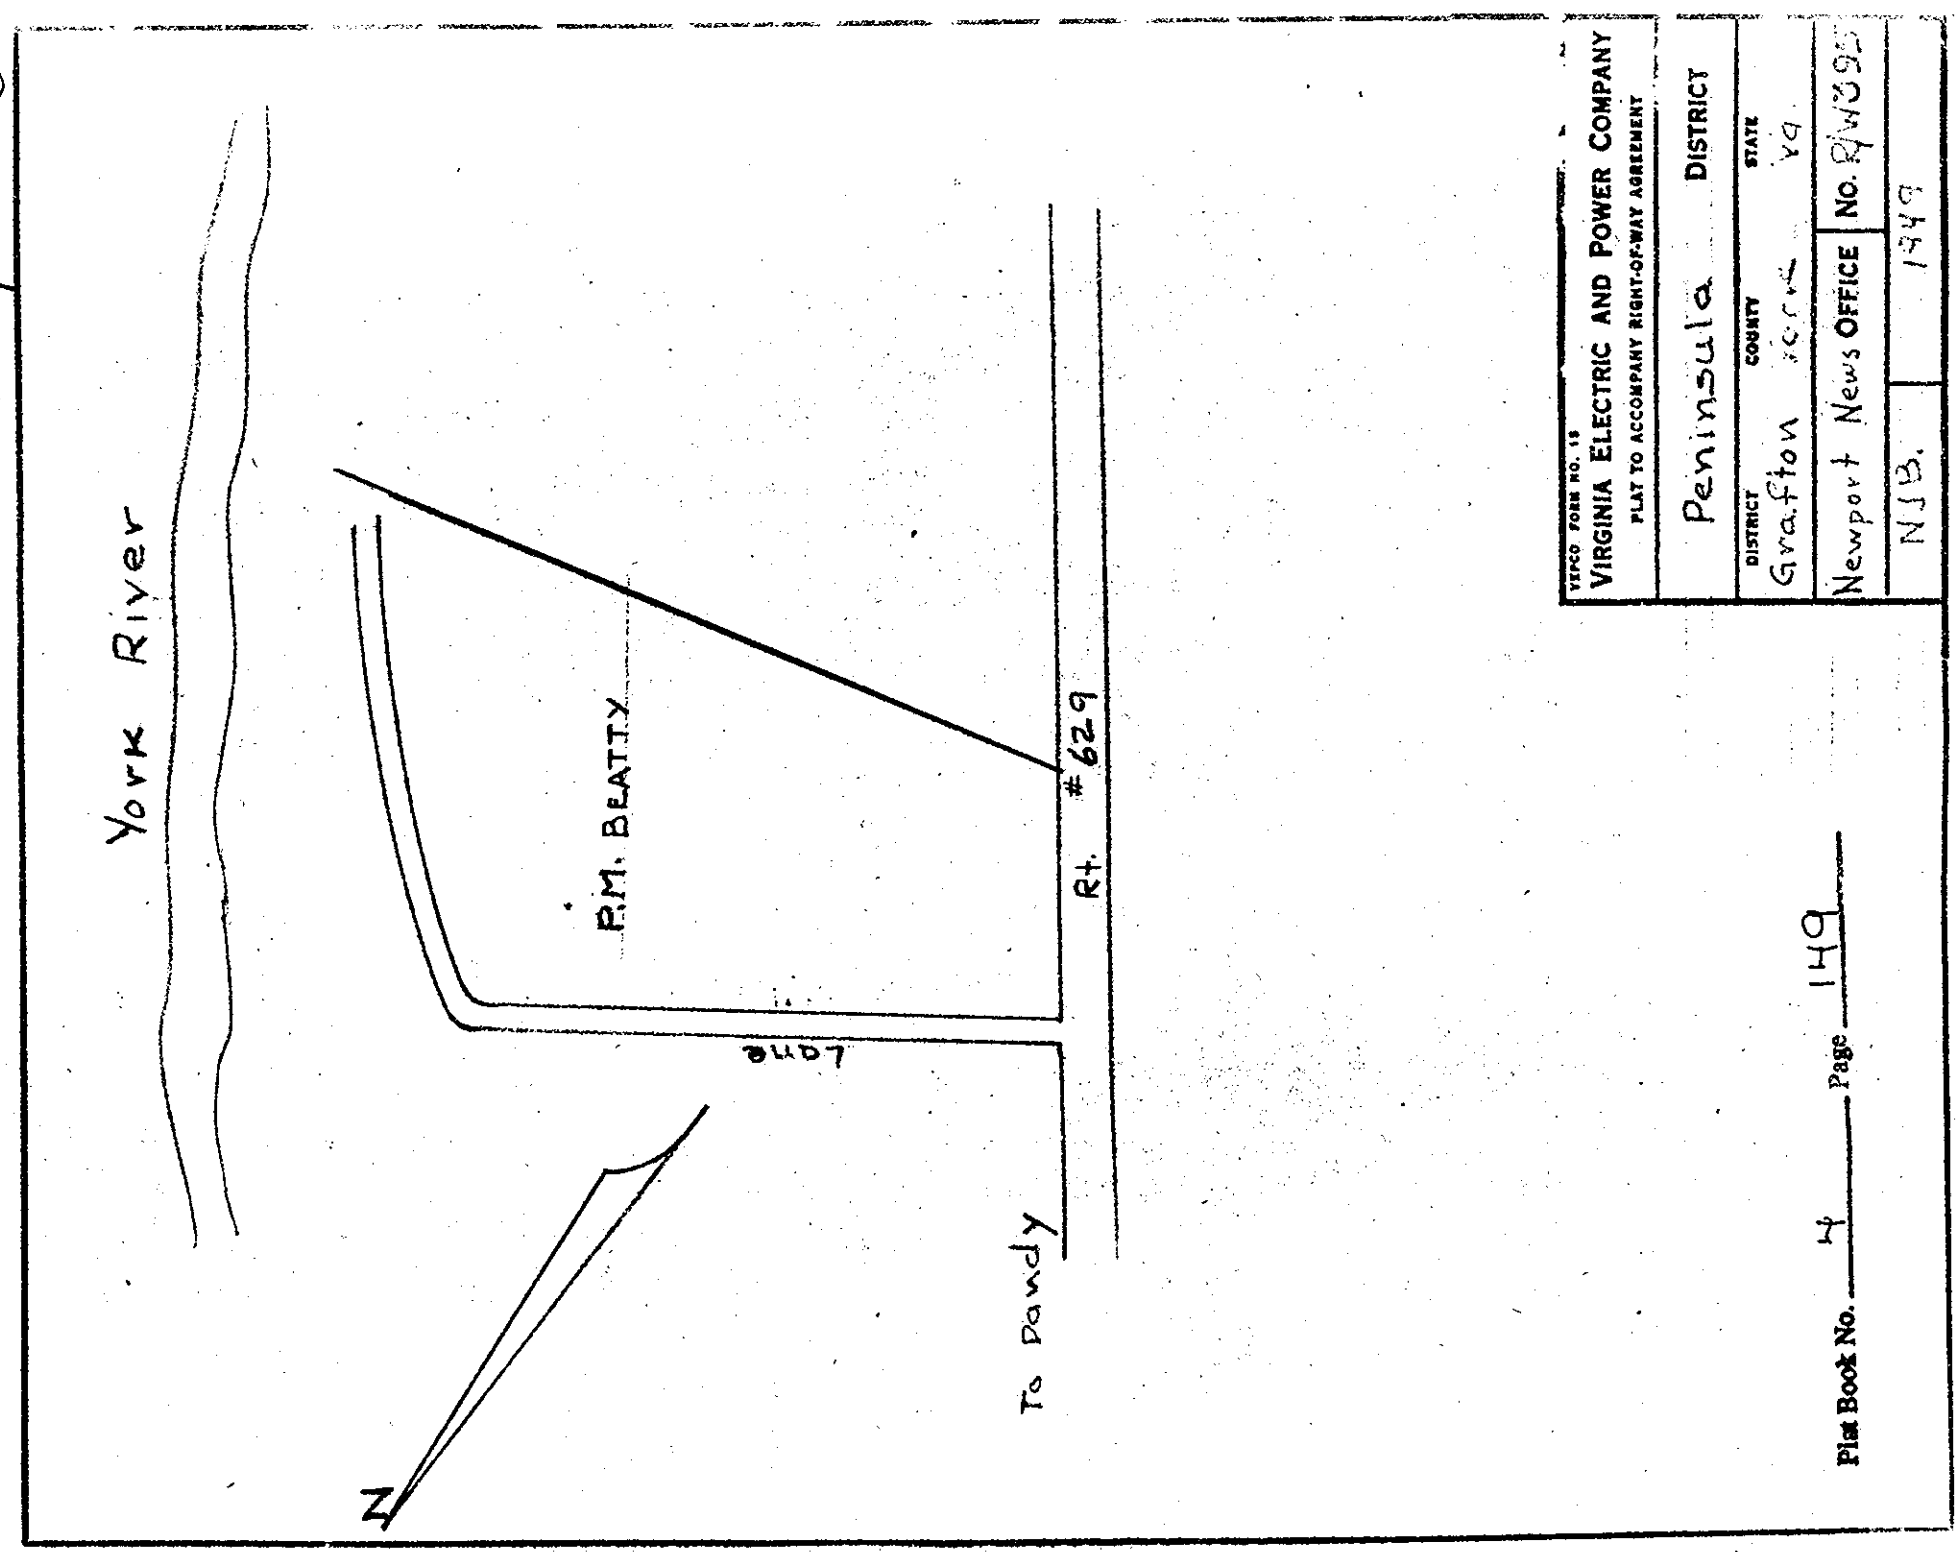

<small>VEPCO FORM NO. 13</small> VIRGINIA ELECTRIC AND POWER COMPANY PLAT TO ACCOMPANY RIGHT-OF-WAY AGREEMENT			
Peninsula		DISTRICT	
DISTRICT	COUNTY	STATE	
Grafton	York	Va.	
Newport News OFFICE		NO. RW 393	
NJB.		1949	

Plat Book No. 4 Page 149

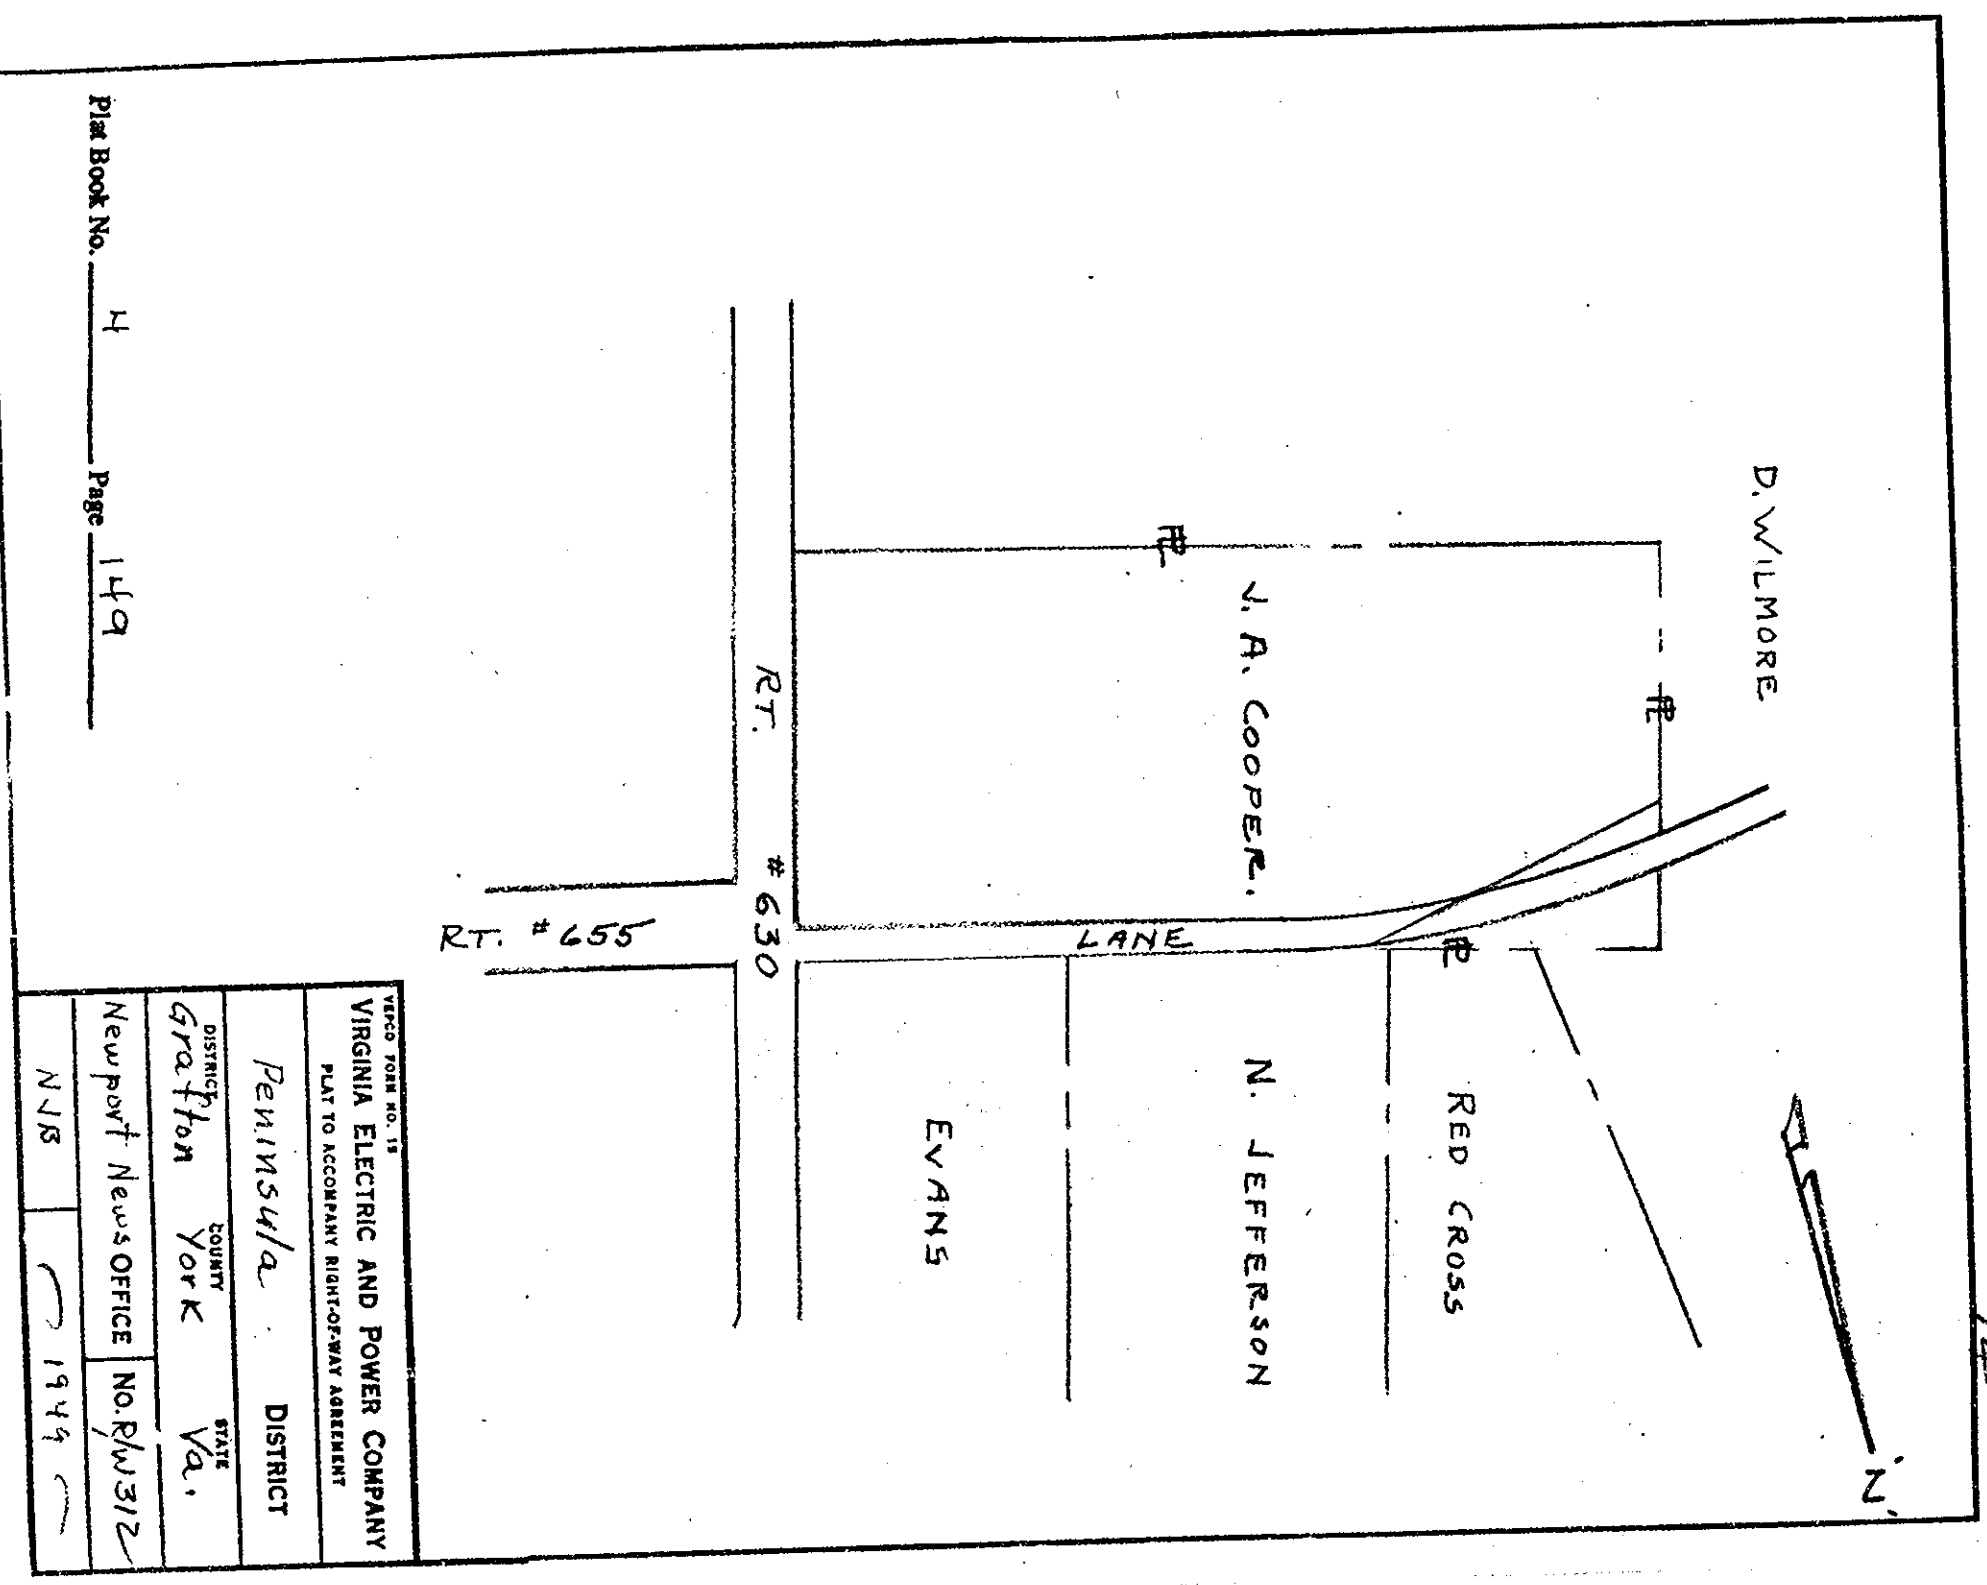

<small>VEPCO FORM NO. 13</small> VIRGINIA ELECTRIC AND POWER COMPANY PLAT TO ACCOMPANY RIGHT-OF-WAY AGREEMENT			
Peninsula		DISTRICT	
DISTRICT	COUNTY	STATE	
Grafton	York	Va.	
Newport News OFFICE		NO. RW 312	
NJB.		1949	

Plat Book No. 4 Page 149

the d 89 # 819