


D.B. # 69-P 94

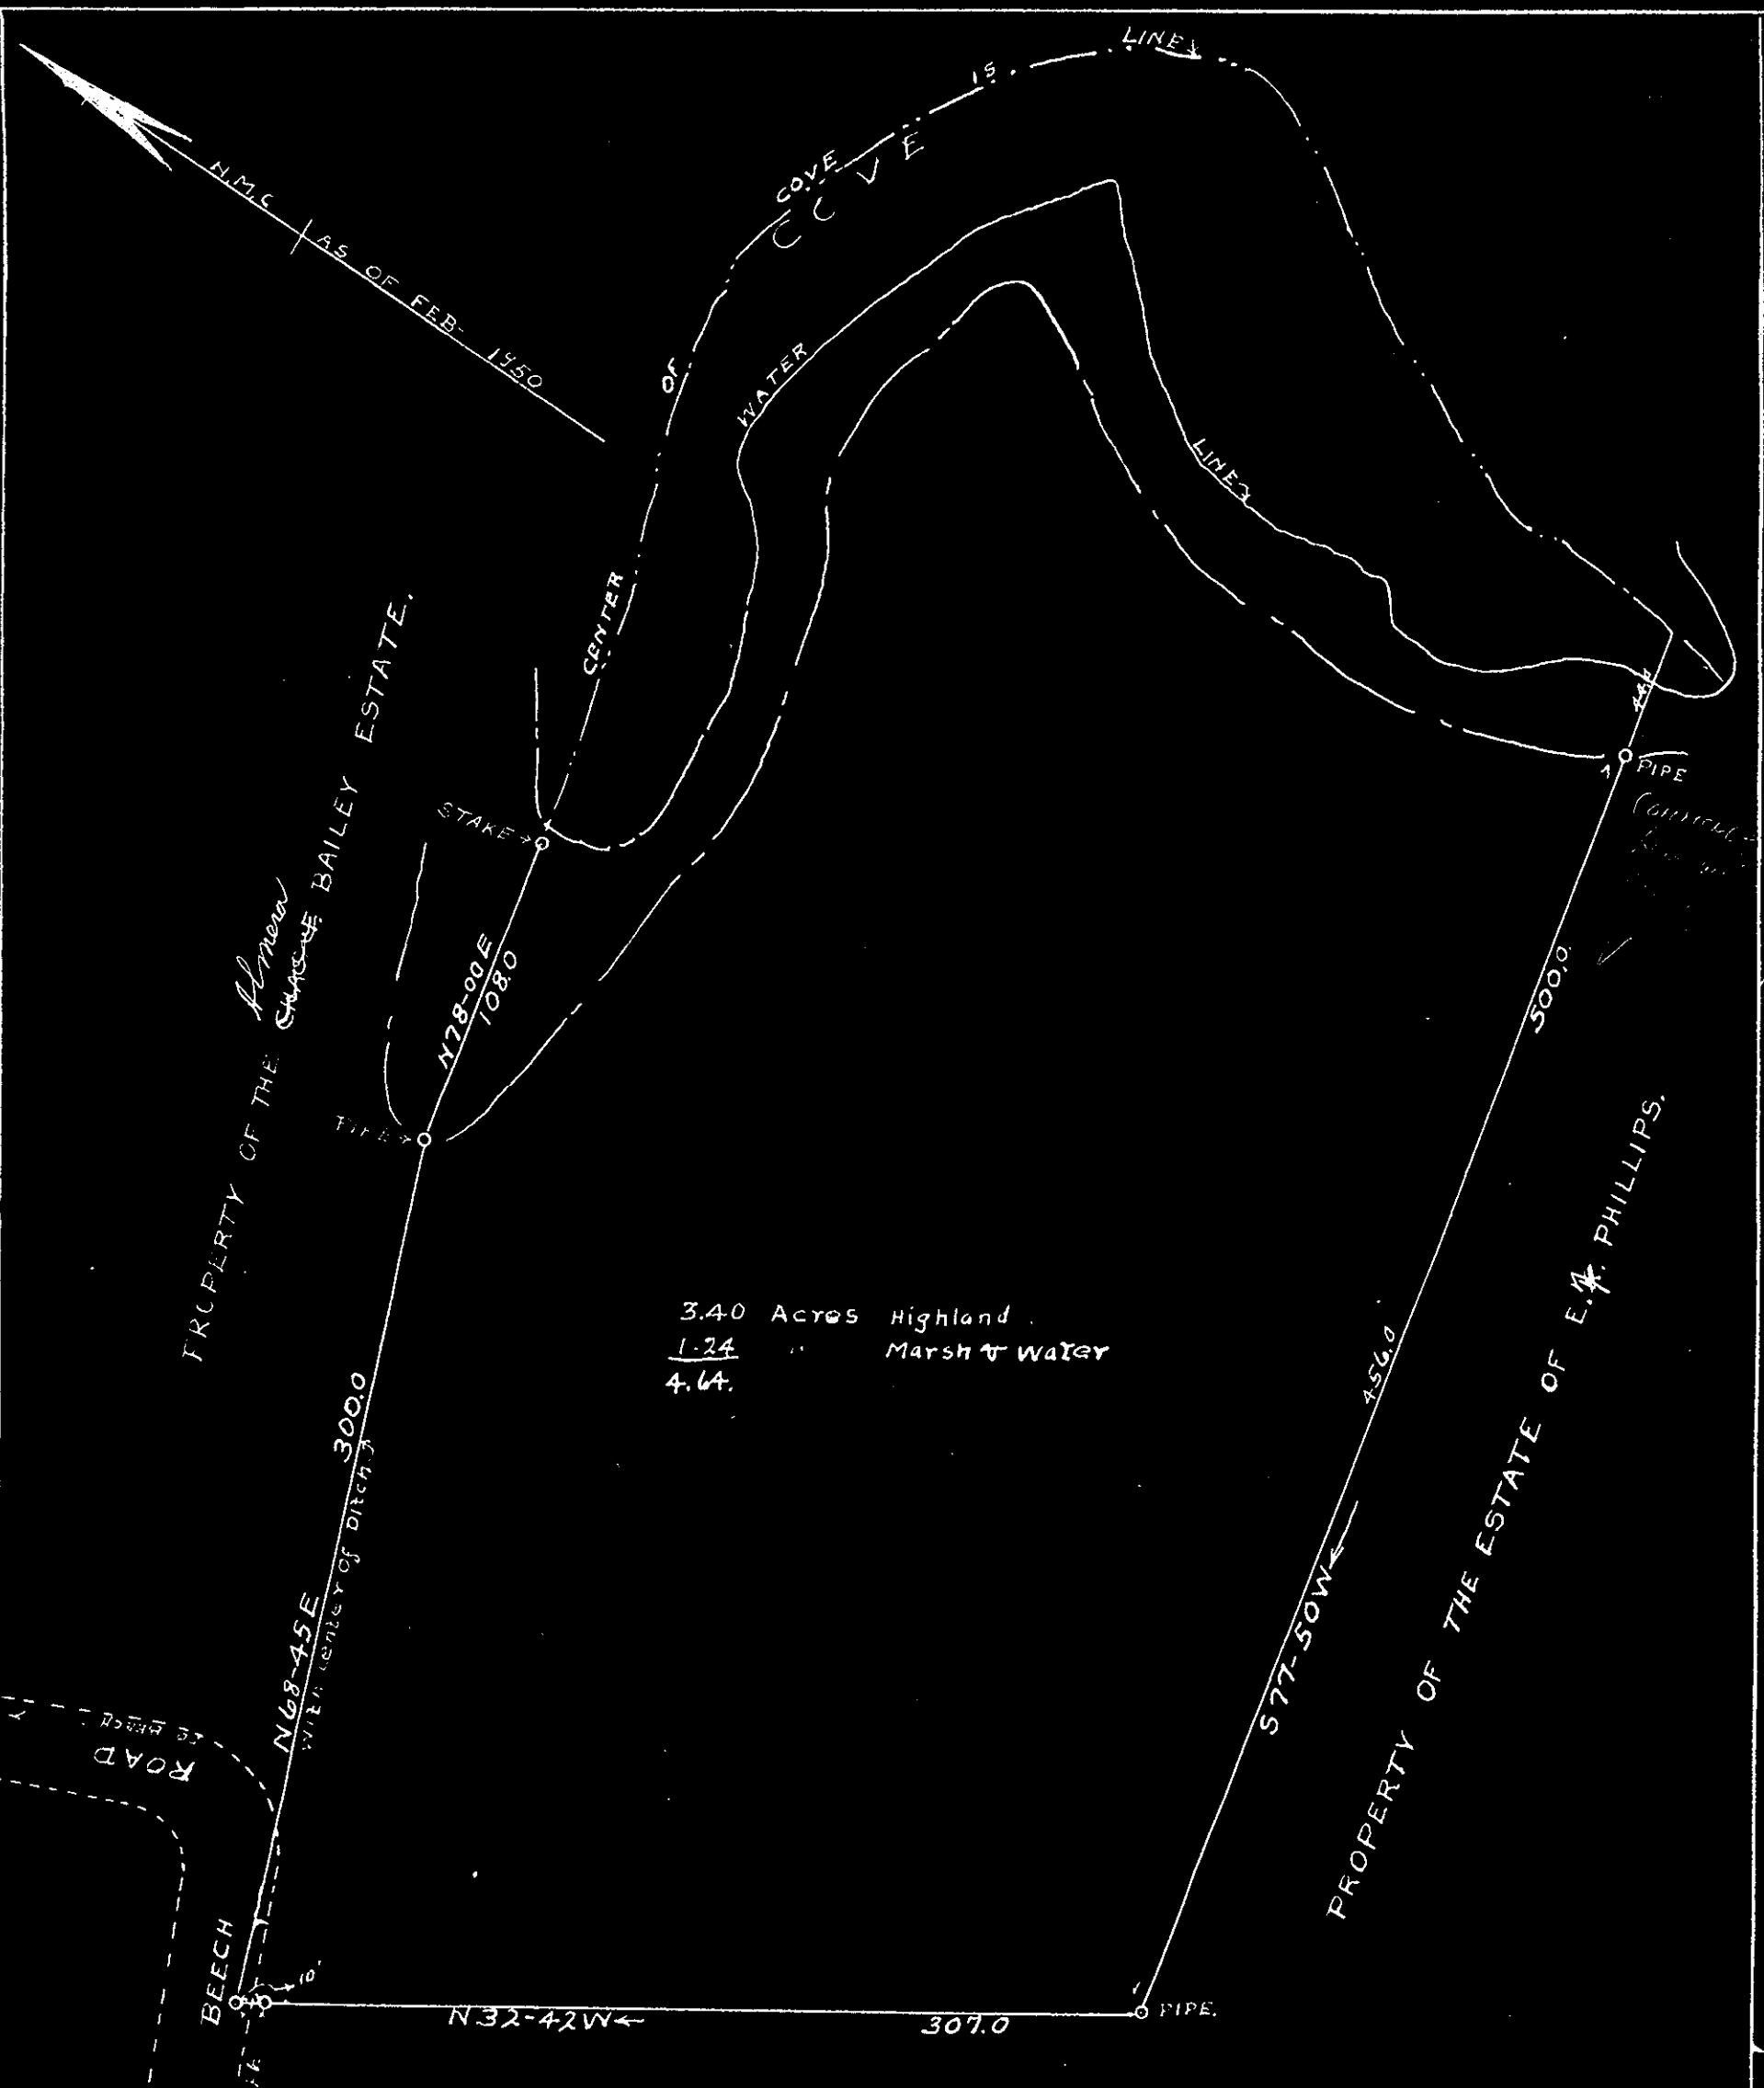


PLAT, SHOWING A TRACT OF LAND, SITUATE IN THE POQUOSON DISTRICT, OF YORK COUNTY VIRGINIA, PROPERTY OF VIRGINIA PHILLIPS COX.

SCALE 1"=60' FEB. 9, 1950.


J.M. Cochran
CERTIFIED CIVIL ENGINEER

D.B. # 69-P 94

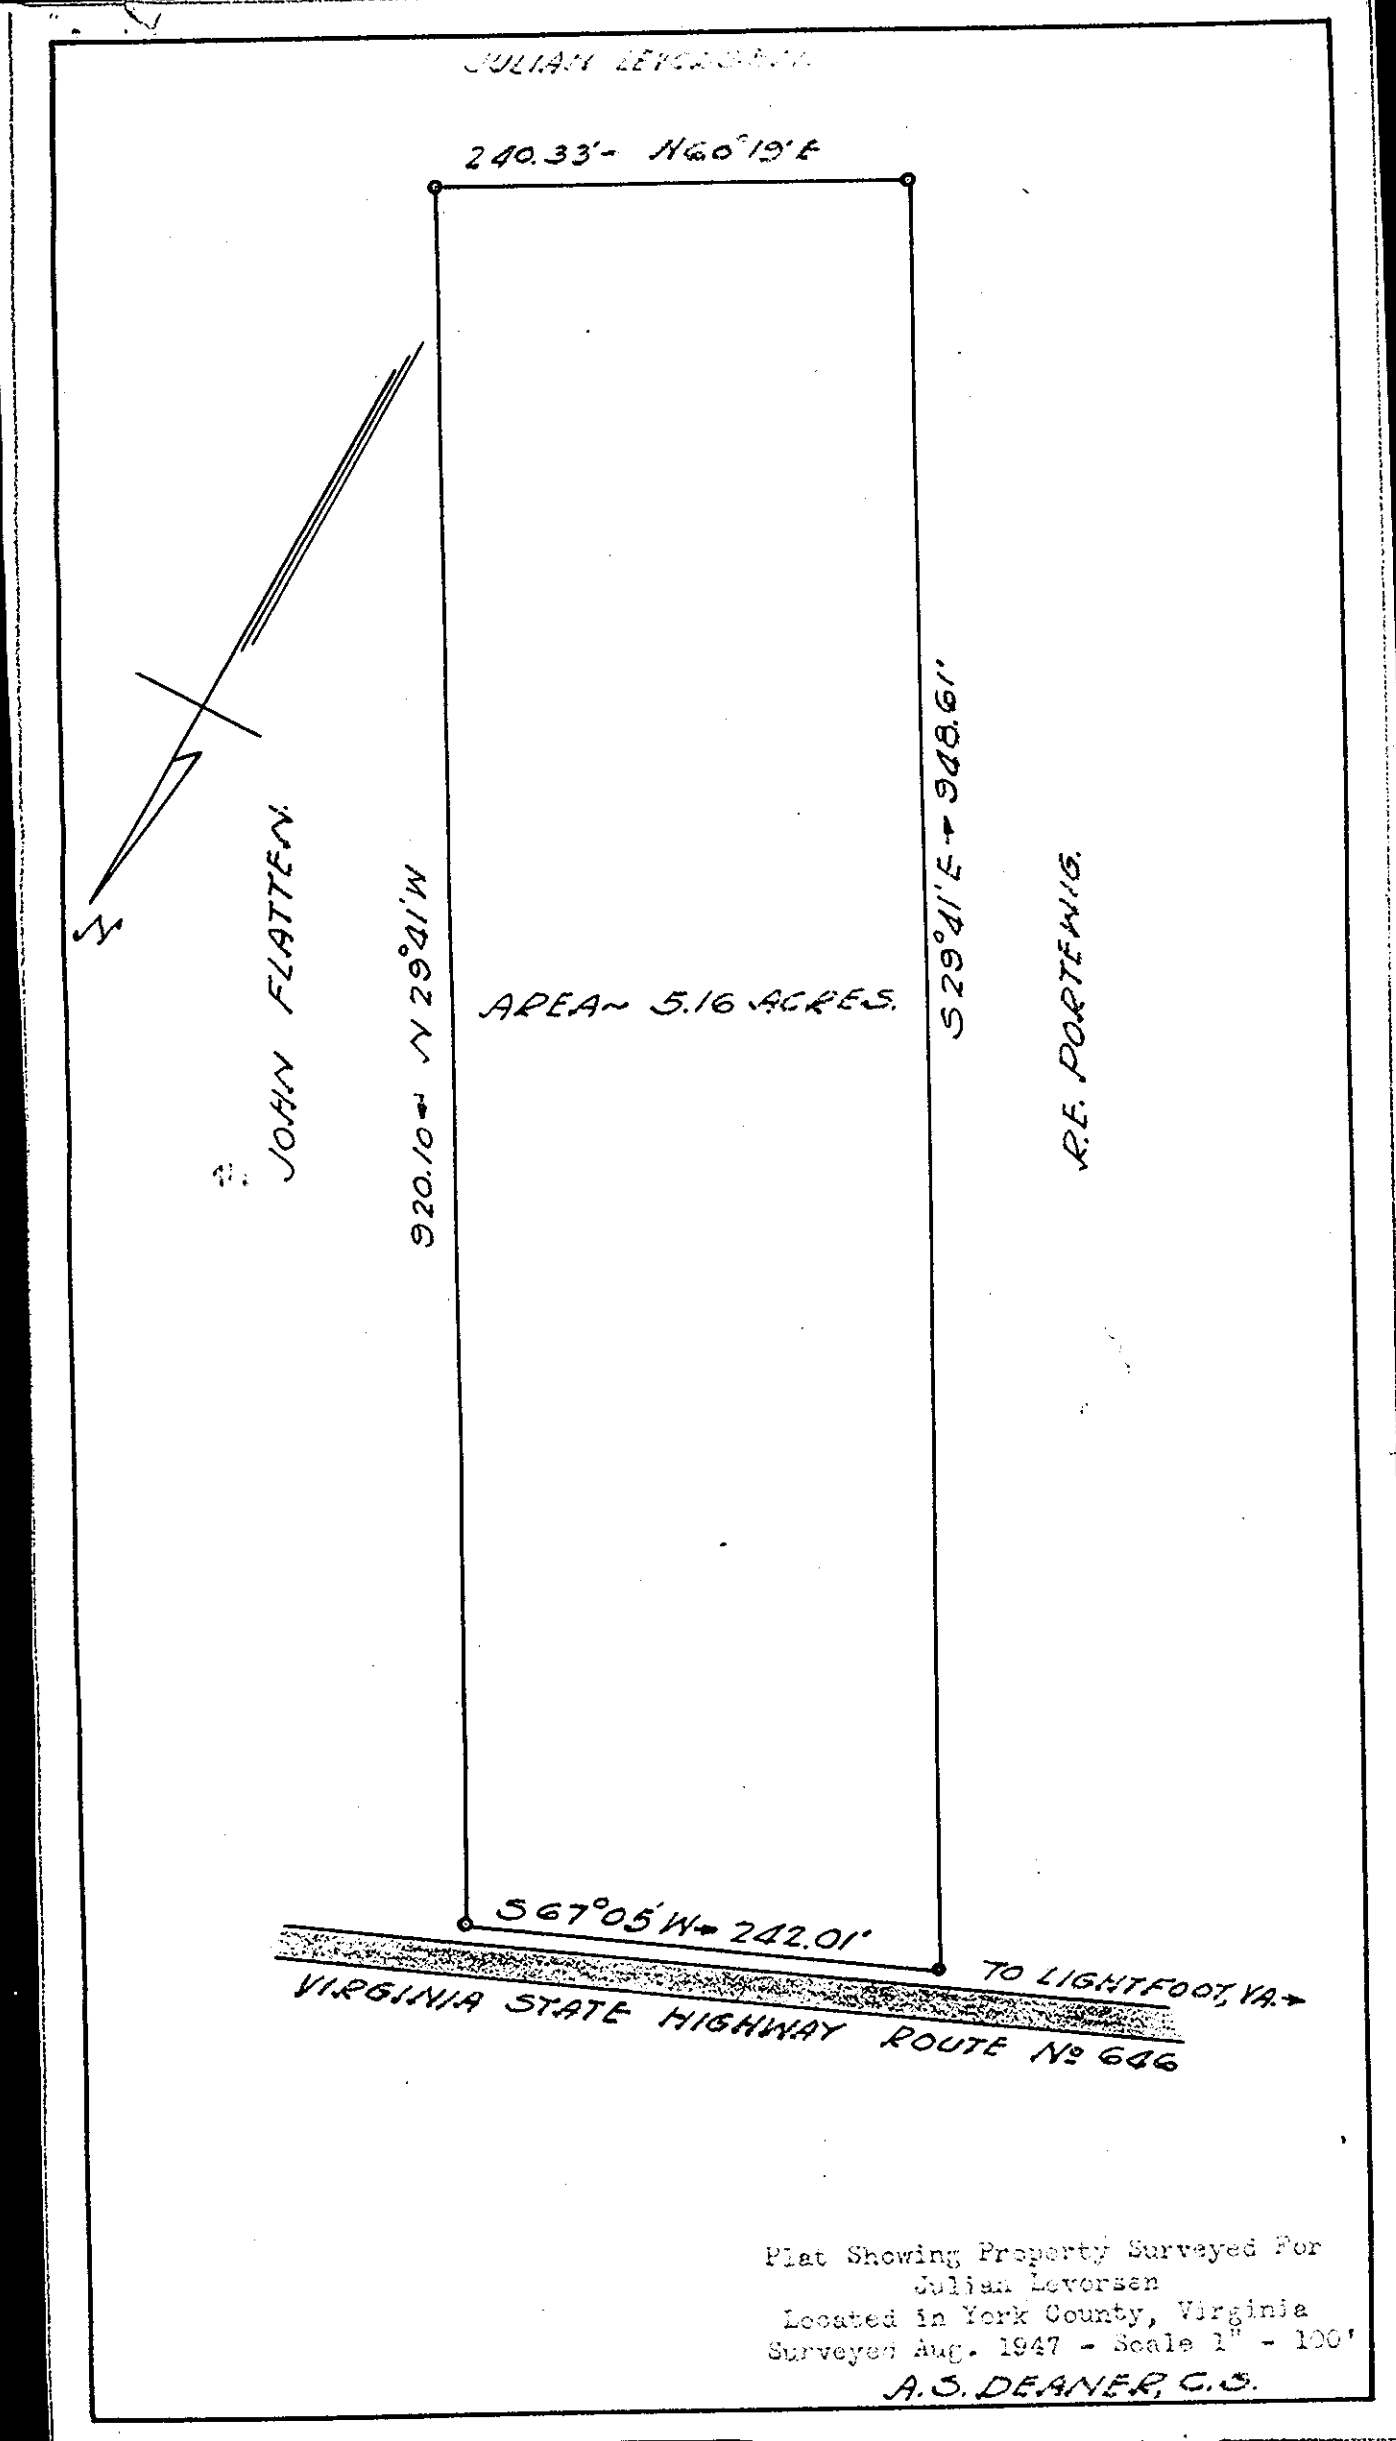

Plat Showing Property Surveyed For Julian Levrsen Located in York County, Virginia Surveyed Aug. 1947 - Scale 1" = 100' A.S. DEANER, C.S.

D.B. # 69-P 64

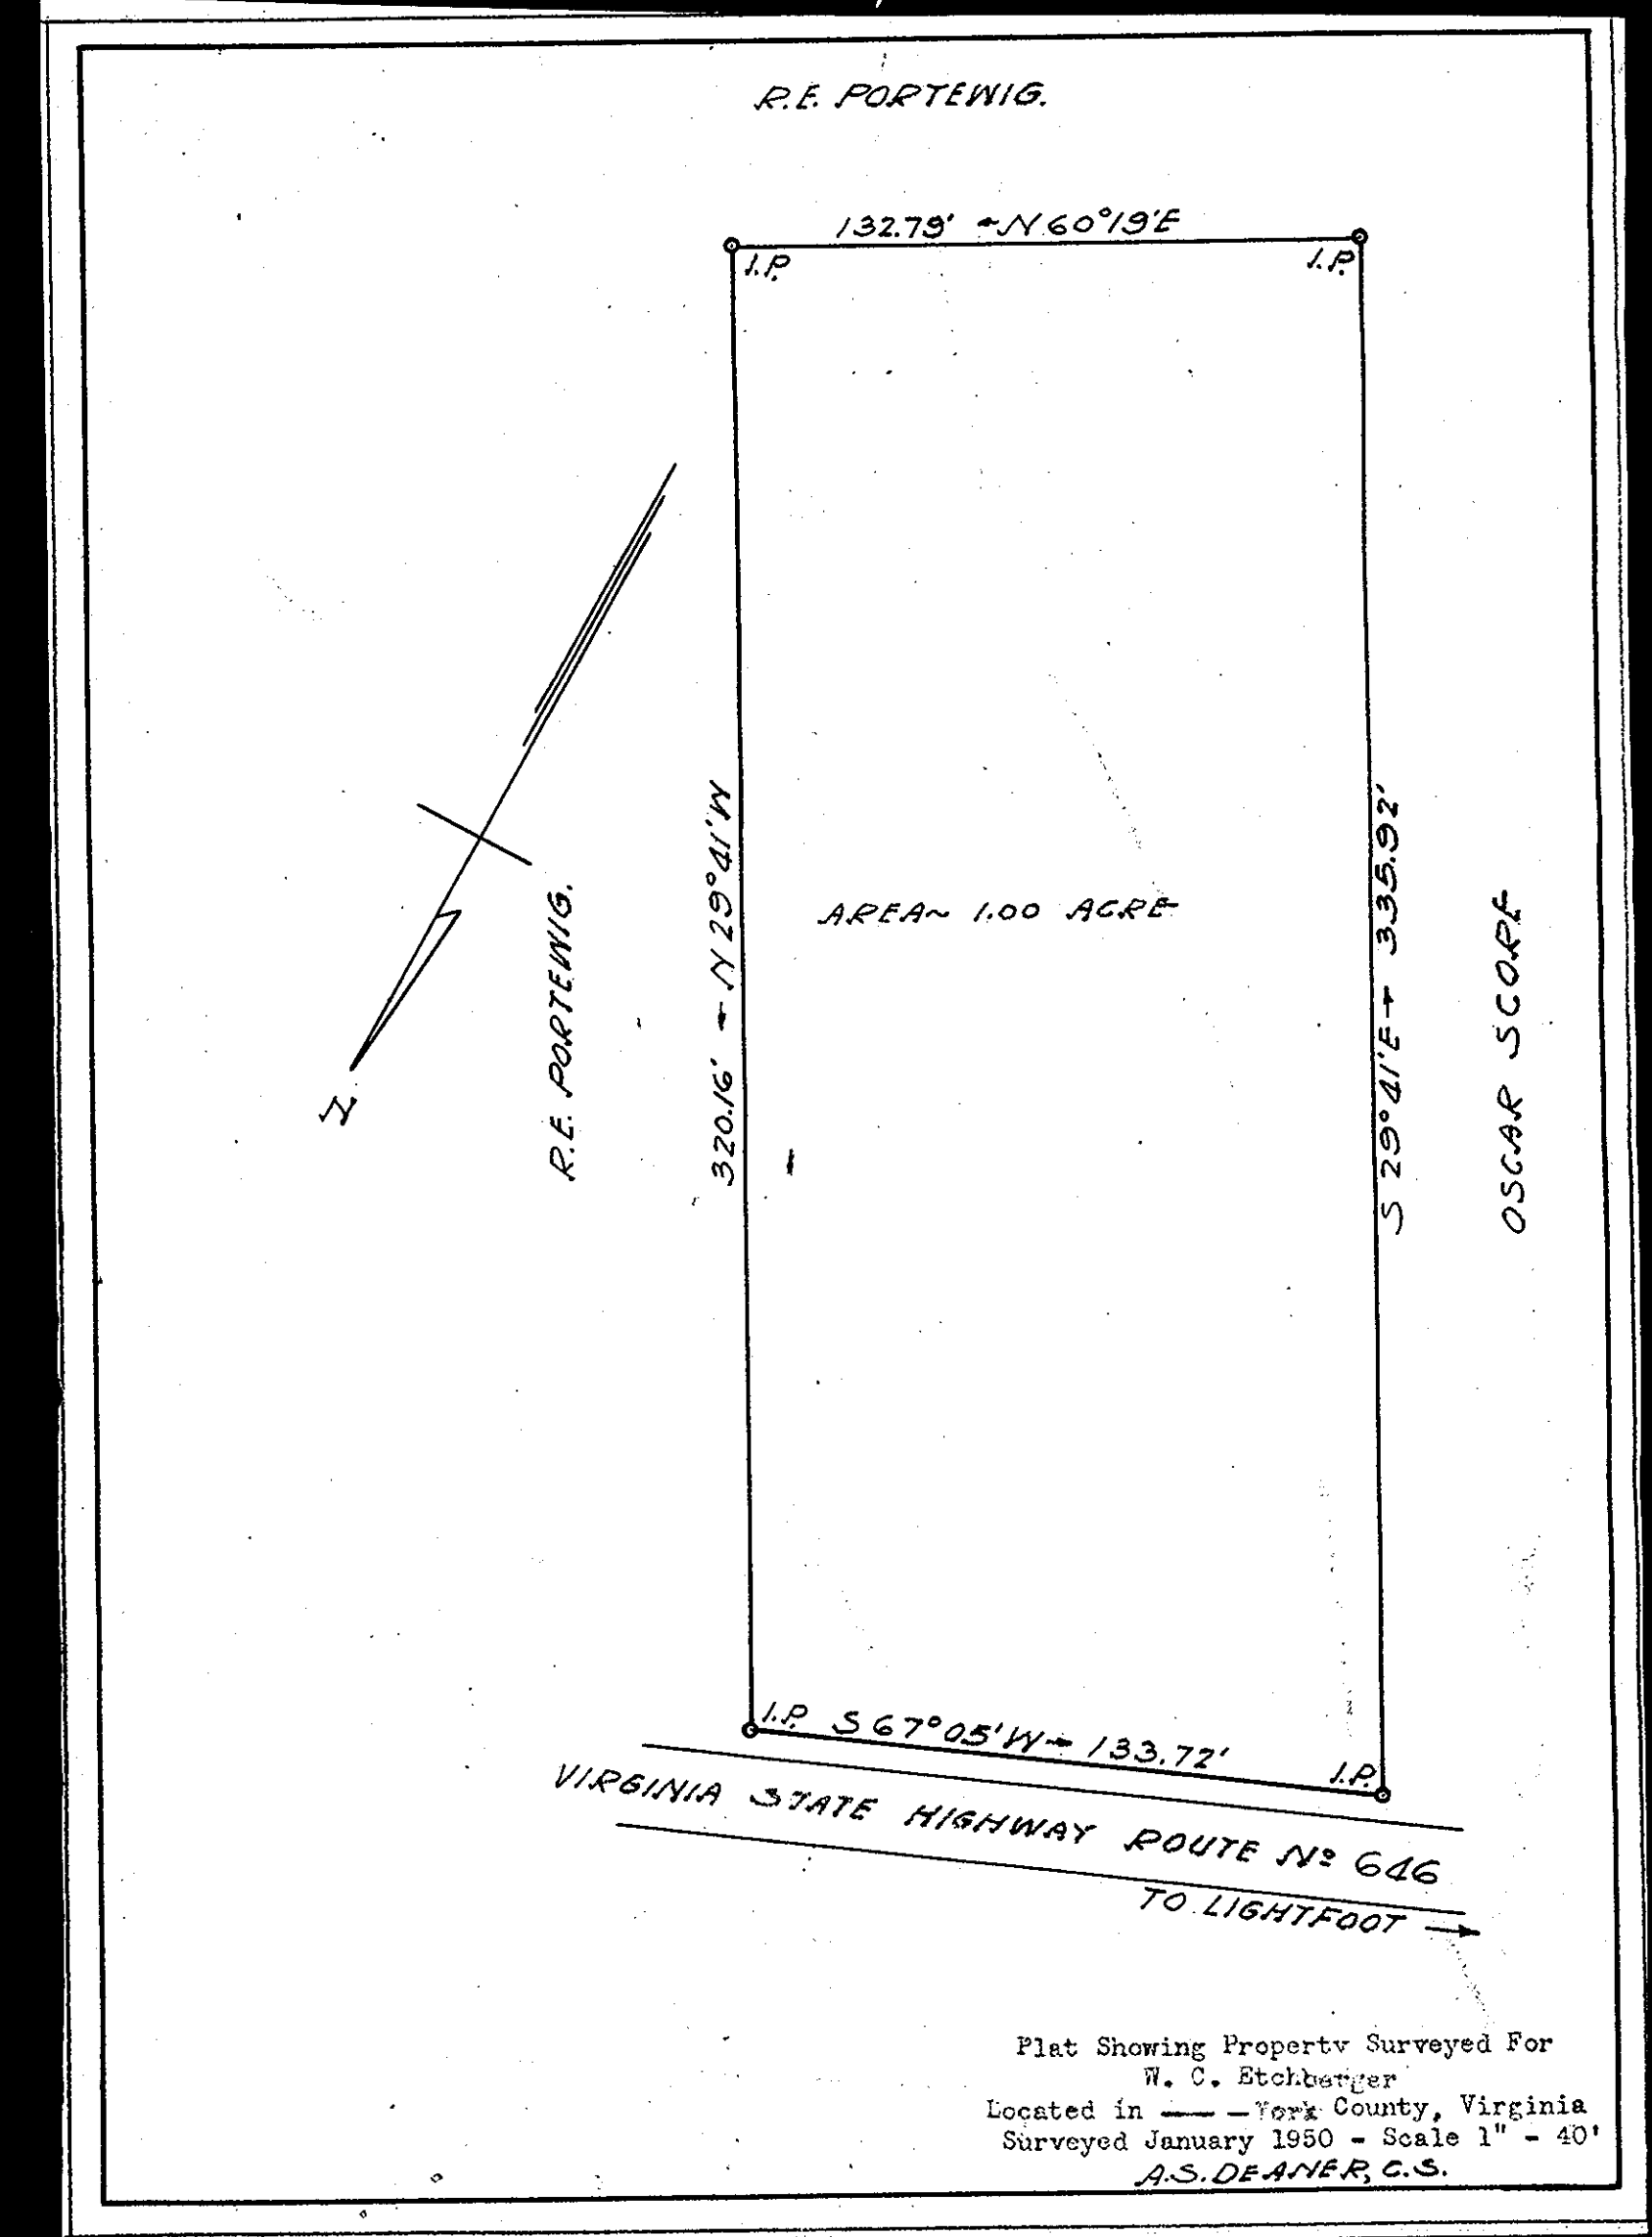

Plat Showing Property Surveyed For W. C. Etchberger Located in York County, Virginia Surveyed January 1950 - Scale 1" = 40' A.S. DEANER, C.S.