


441 of 69 # 8 v

VEPCO FORM NO. 13 VIRGINIA ELECTRIC AND POWER COMPANY PLAT TO ACCOMPANY RIGHT-OF-WAY AGREEMENT	
DISTRICT	Peninsula
COUNTY	Grafton York Virginia
OFFICE	Newport News
NO.	1945

Plat Book No. 4 Page 157


D B # 69 of 143

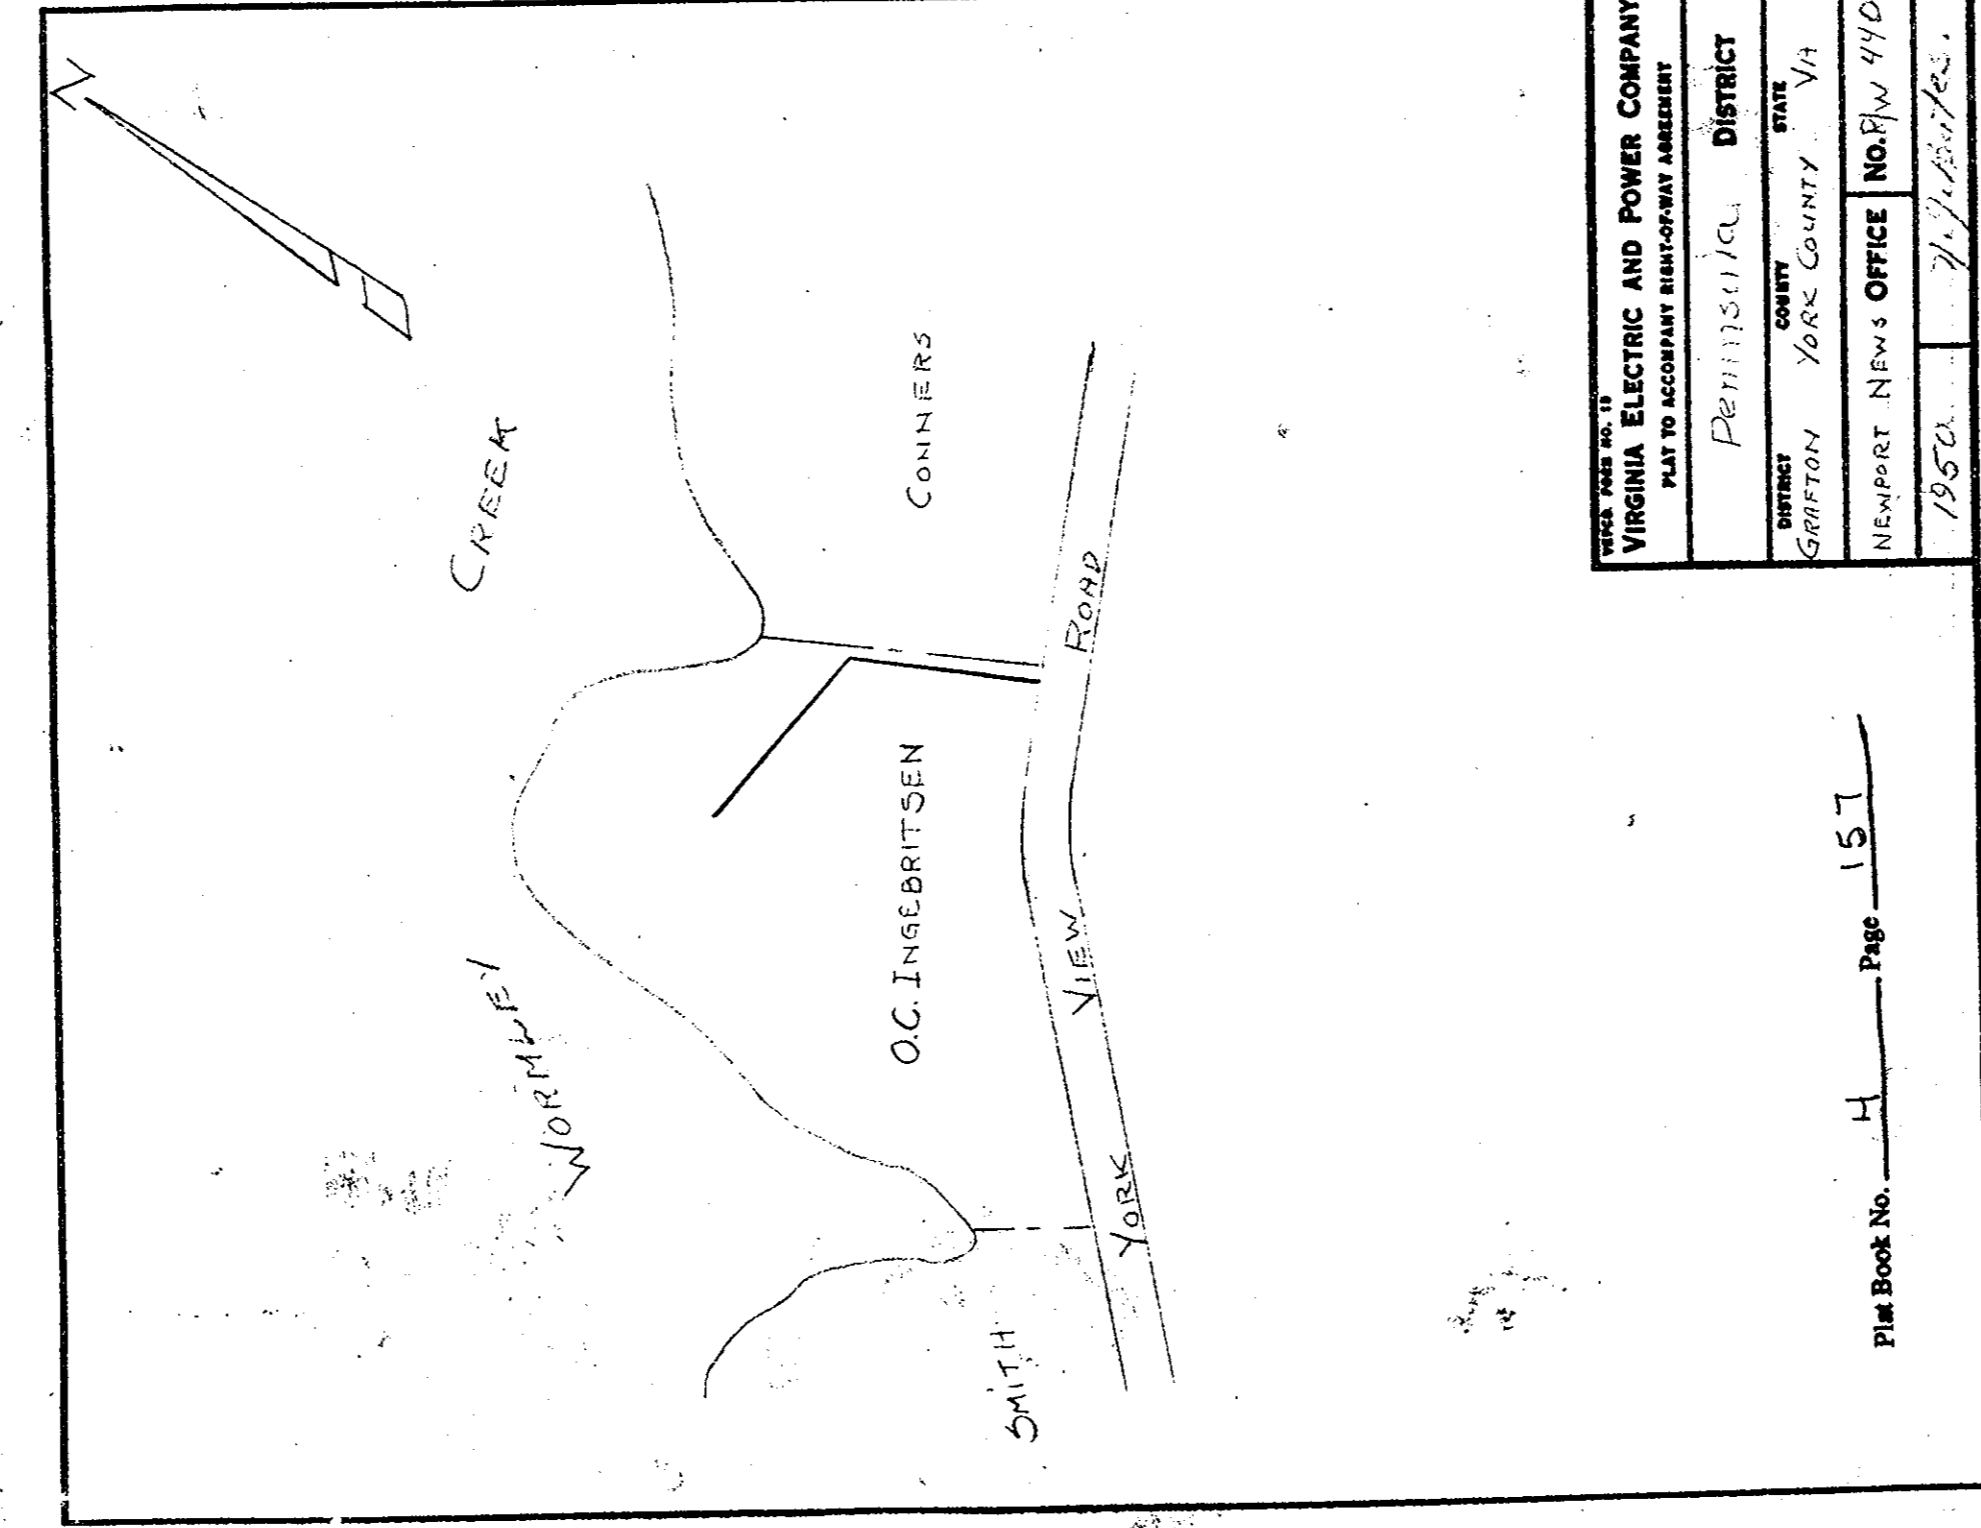

D B # 69 - 146

VEPCO FORM NO. 13 VIRGINIA ELECTRIC AND POWER COMPANY PLAT TO ACCOMPANY RIGHT-OF-WAY AGREEMENT	
DISTRICT	Peninsula
COUNTY	Grafton York Virginia
OFFICE	Newport News
NO.	1950


Plat Book No. 4 Page 157

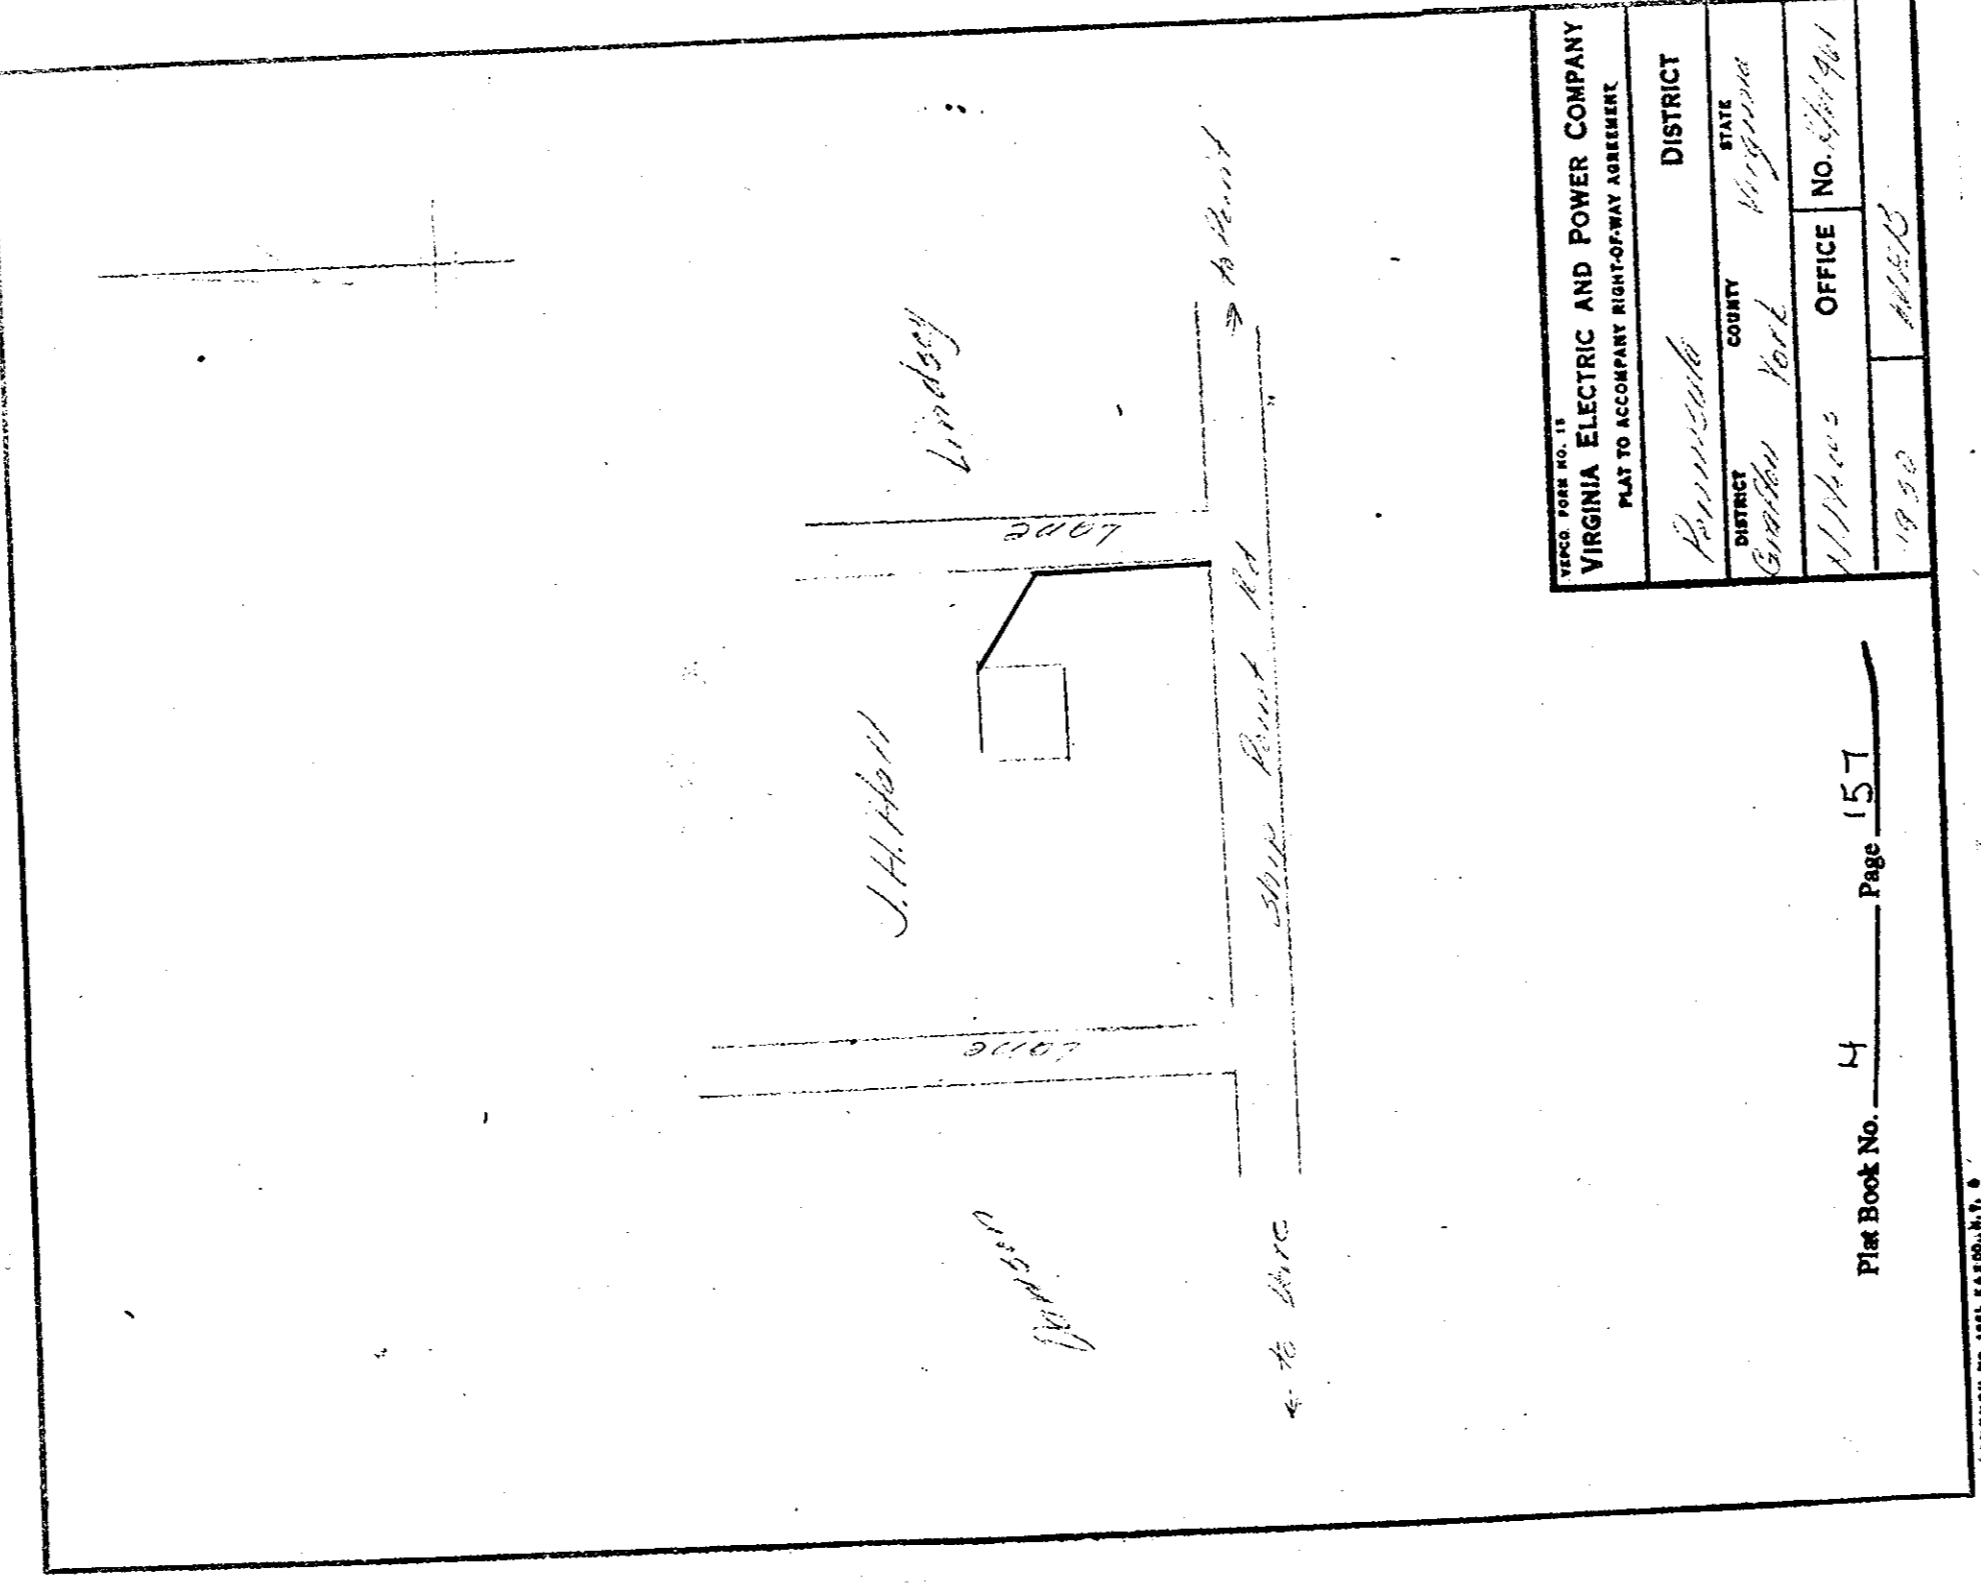

VEPCO FORM NO. 13 VIRGINIA ELECTRIC AND POWER COMPANY PLAT TO ACCOMPANY RIGHT-OF-WAY AGREEMENT	
DISTRICT	Peninsula
COUNTY	Grafton York Virginia
OFFICE	Newport News
NO.	1950

Plat Book No. 4 Page 157

D B # 69 of 39

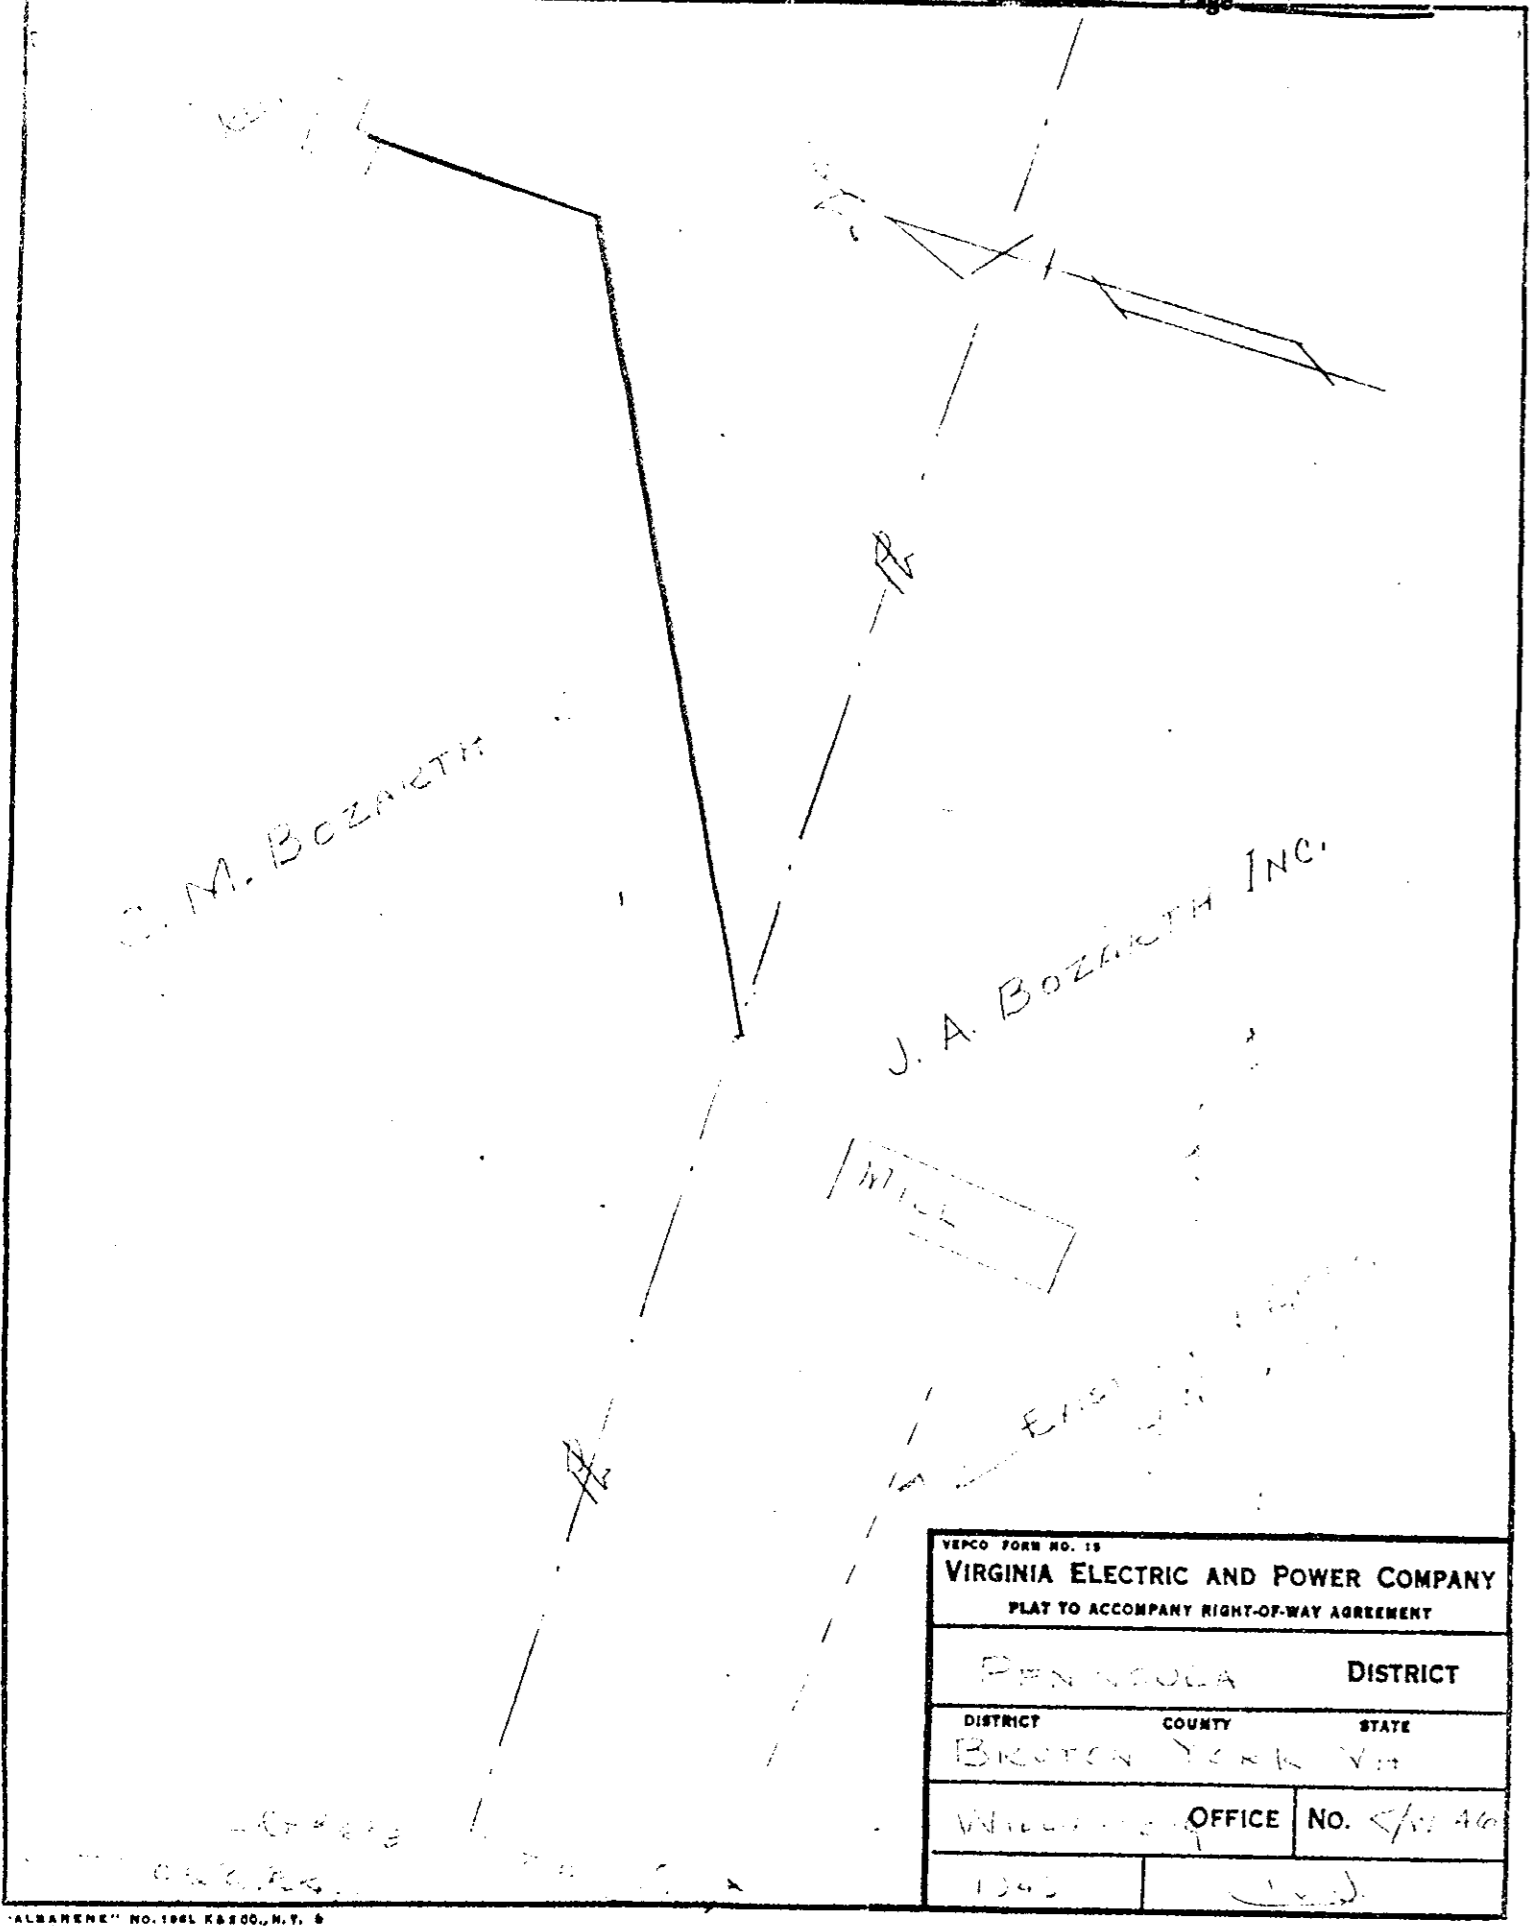

VEPCO FORM NO. 13 VIRGINIA ELECTRIC AND POWER COMPANY PLAT TO ACCOMPANY RIGHT-OF-WAY AGREEMENT	
DISTRICT	Peninsula
COUNTY	Grafton York Virginia
OFFICE	Newport News
NO.	1946

Plat Book No. 4 Page 157