


COLONIAL NATIONAL HISTORICAL PARK

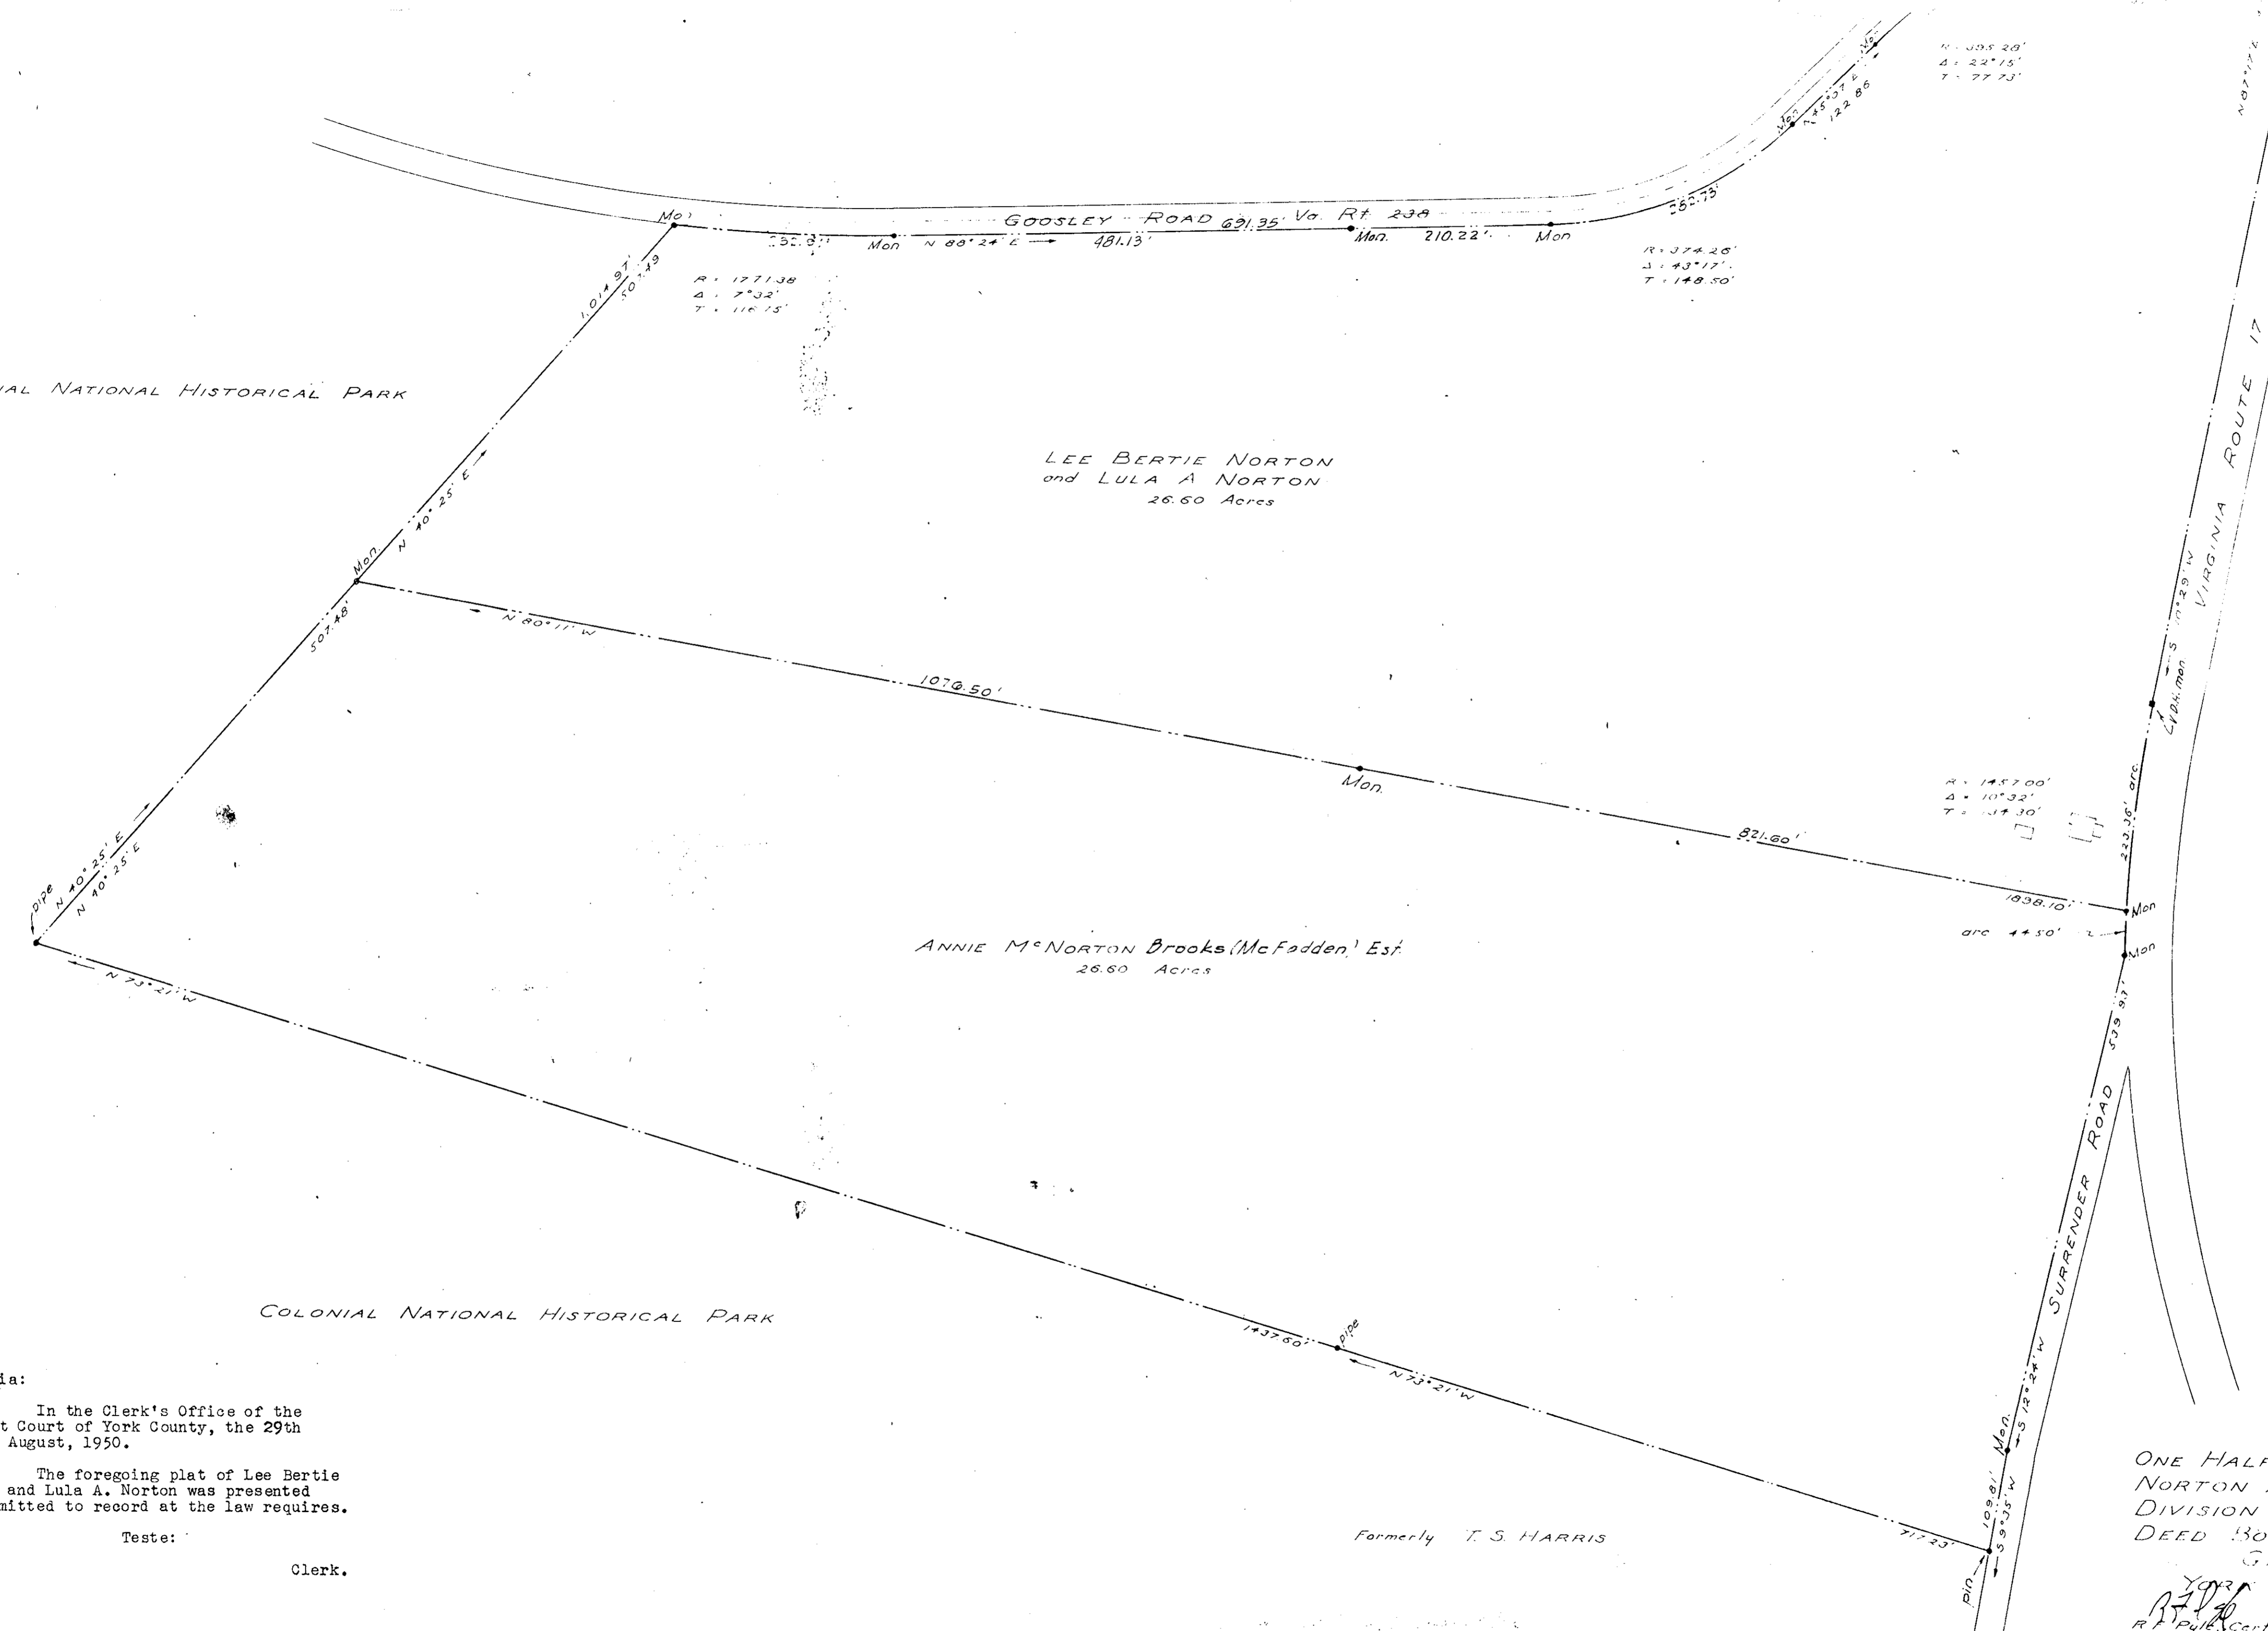

COLONIAL NATIONAL HISTORICAL PARK

Virginia:
 In the Clerk's Office of the
 Circuit Court of York County, the 29th
 day of August, 1950.

The foregoing plat of Lee Bertie
 Norton and Lula A. Norton was presented
 and admitted to record at the law requires.

Teste:
 Clerk.

Formerly T. S. HARRIS

Plat Book No. 4 - Page 181

PLAT SHOWING THE
 ONE HALF INTEREST OF LEE BERTIE
 NORTON AND LULA A. NORTON IN THE
 DIVISION OF THE DIED RECORDED IN
 DEED BOOK 38, PAGE 128-129
 GRAFTON DISTRICT
 YORK COUNTY VIRGINIA

R. F. Pyle
 Certified Land Surveyor, Newport News, Va.
 Scale: 1" = 100'
 July 19, 1950