


Deed Book 12, page 453

PROPERTY OF J.W. DRYDEN

PROPERTY OF R.B. LIVERMAN

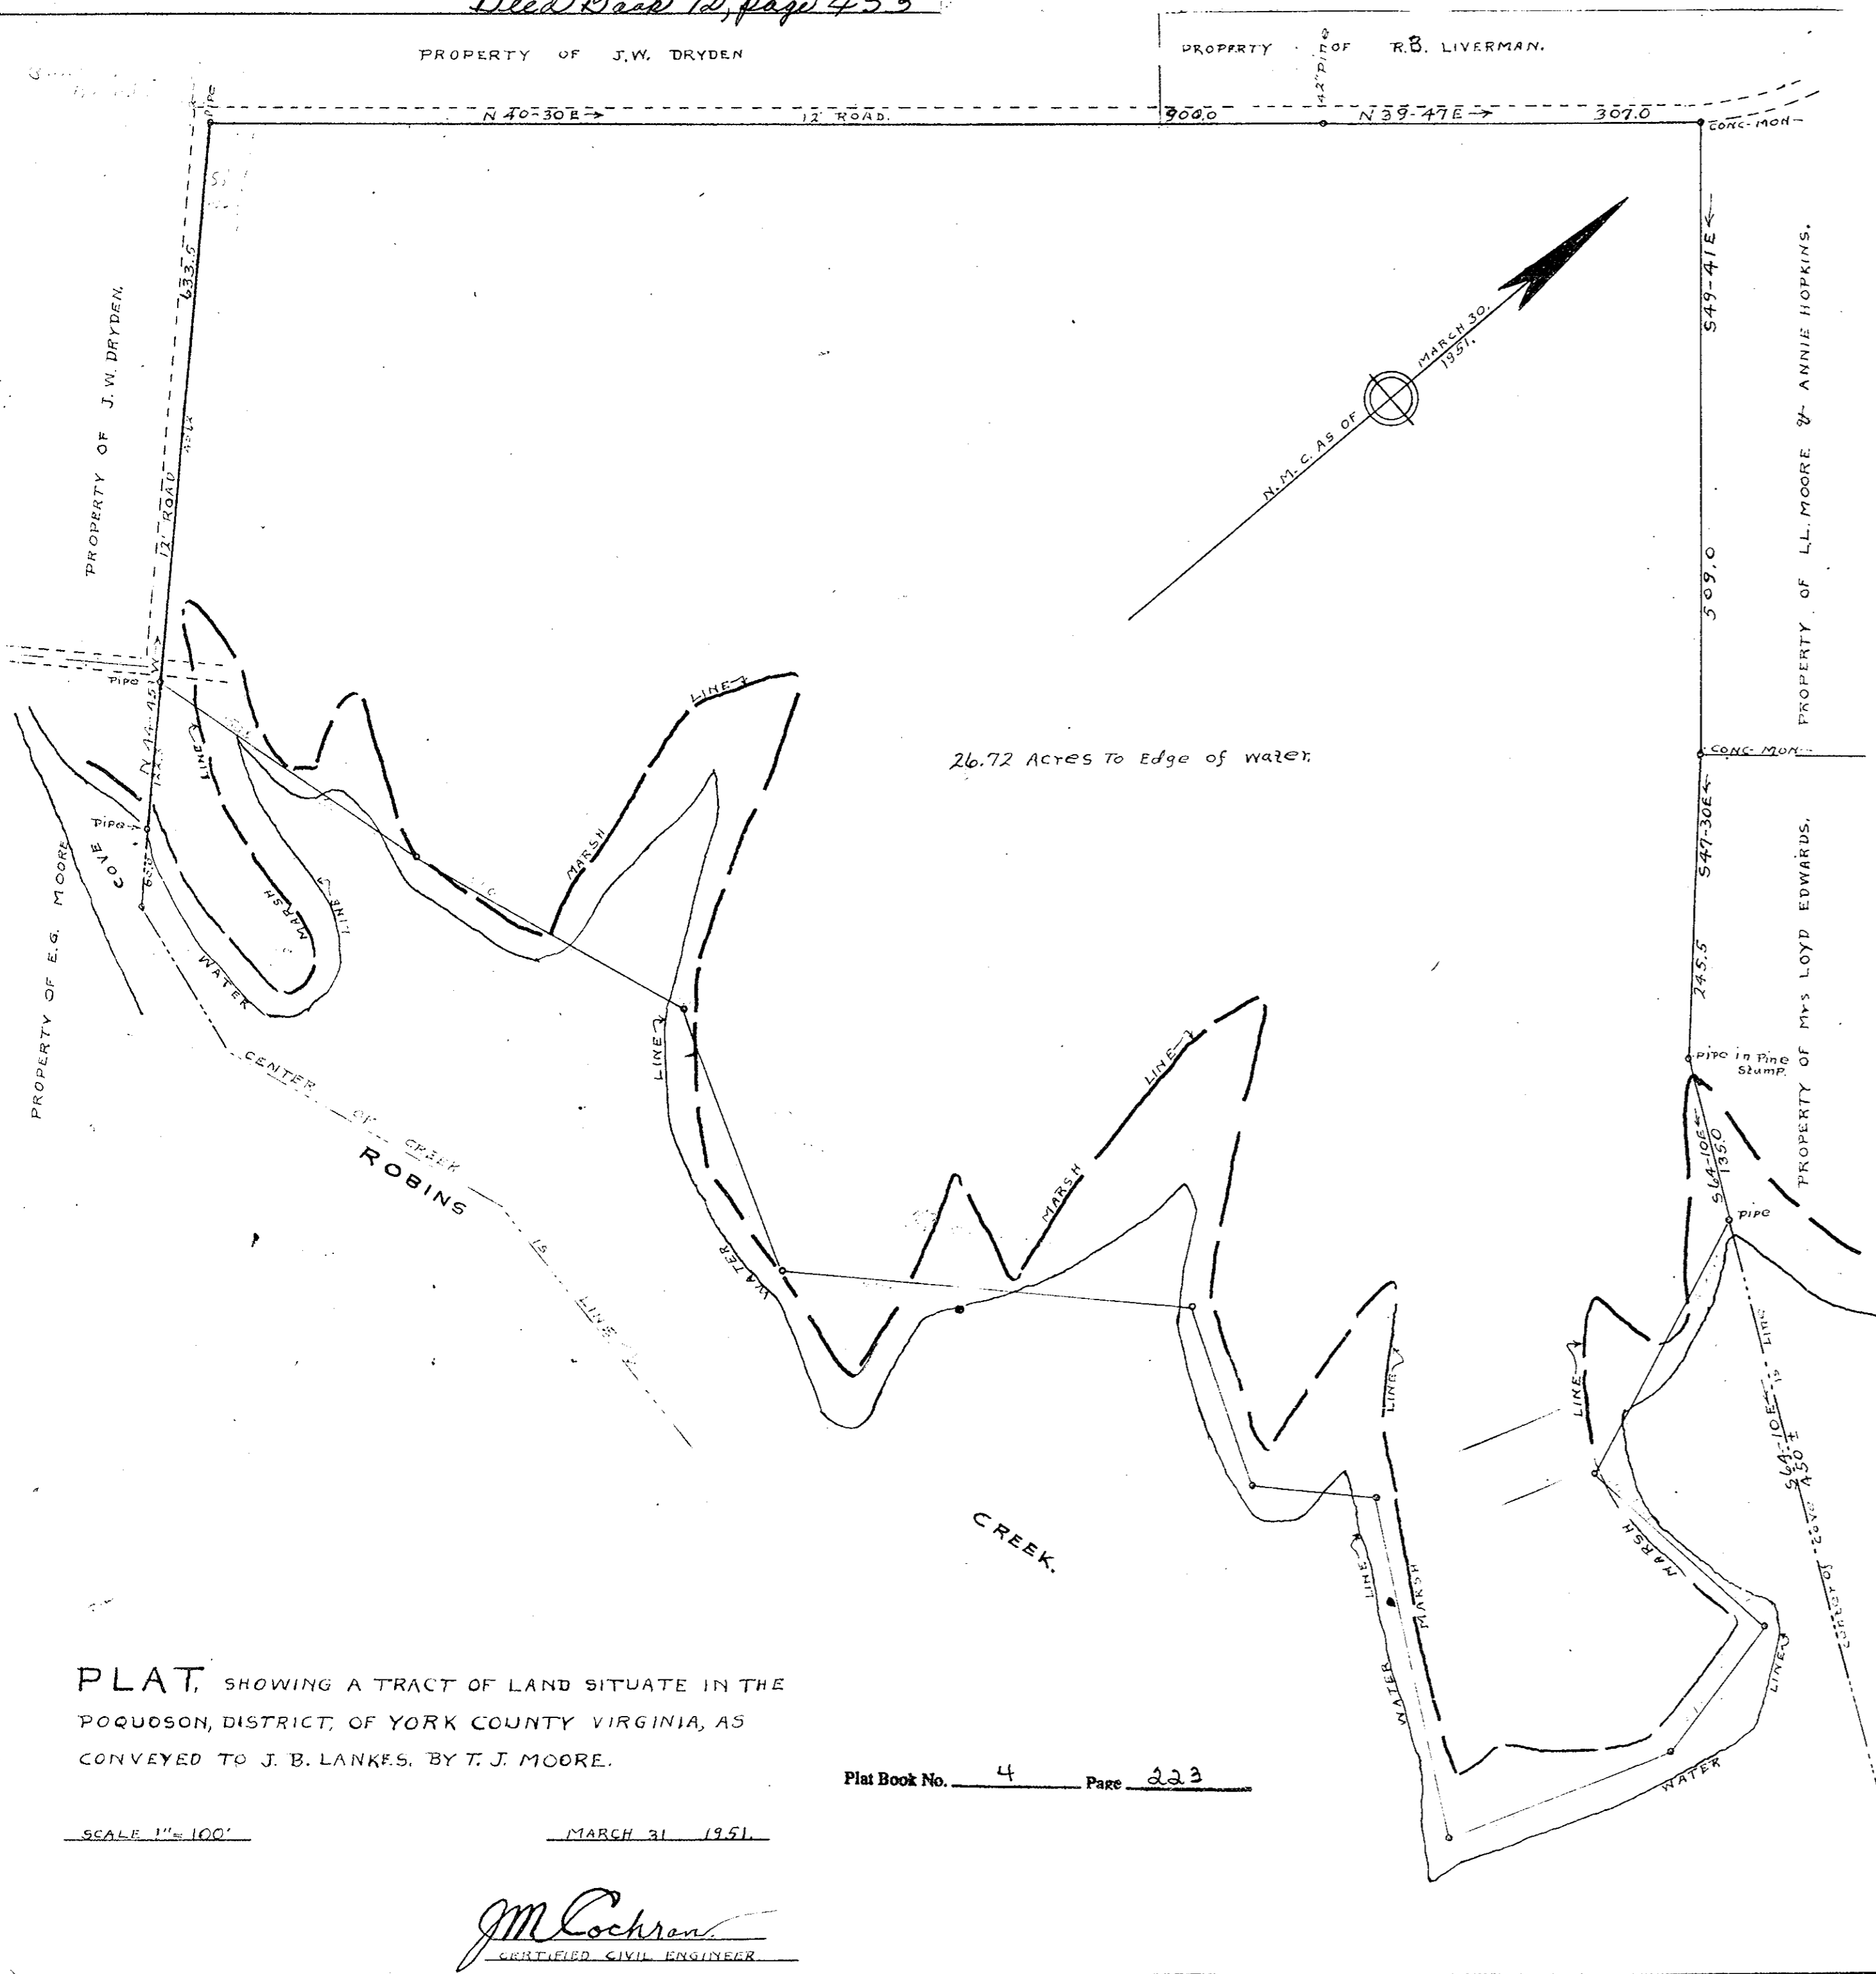

26.72 Acres To Edge of water.


PLAT, SHOWING A TRACT OF LAND SITUATE IN THE POQUOSON, DISTRICT, OF YORK COUNTY VIRGINIA, AS CONVEYED TO J. B. LANKES, BY T. J. MOORE.

Plat Book No. 4 Page 223

SCALE 1" = 100' MARCH 31 1951

*J.M. Cochran*  
CERTIFIED CIVIL ENGINEER

Deed Book 12, page 456

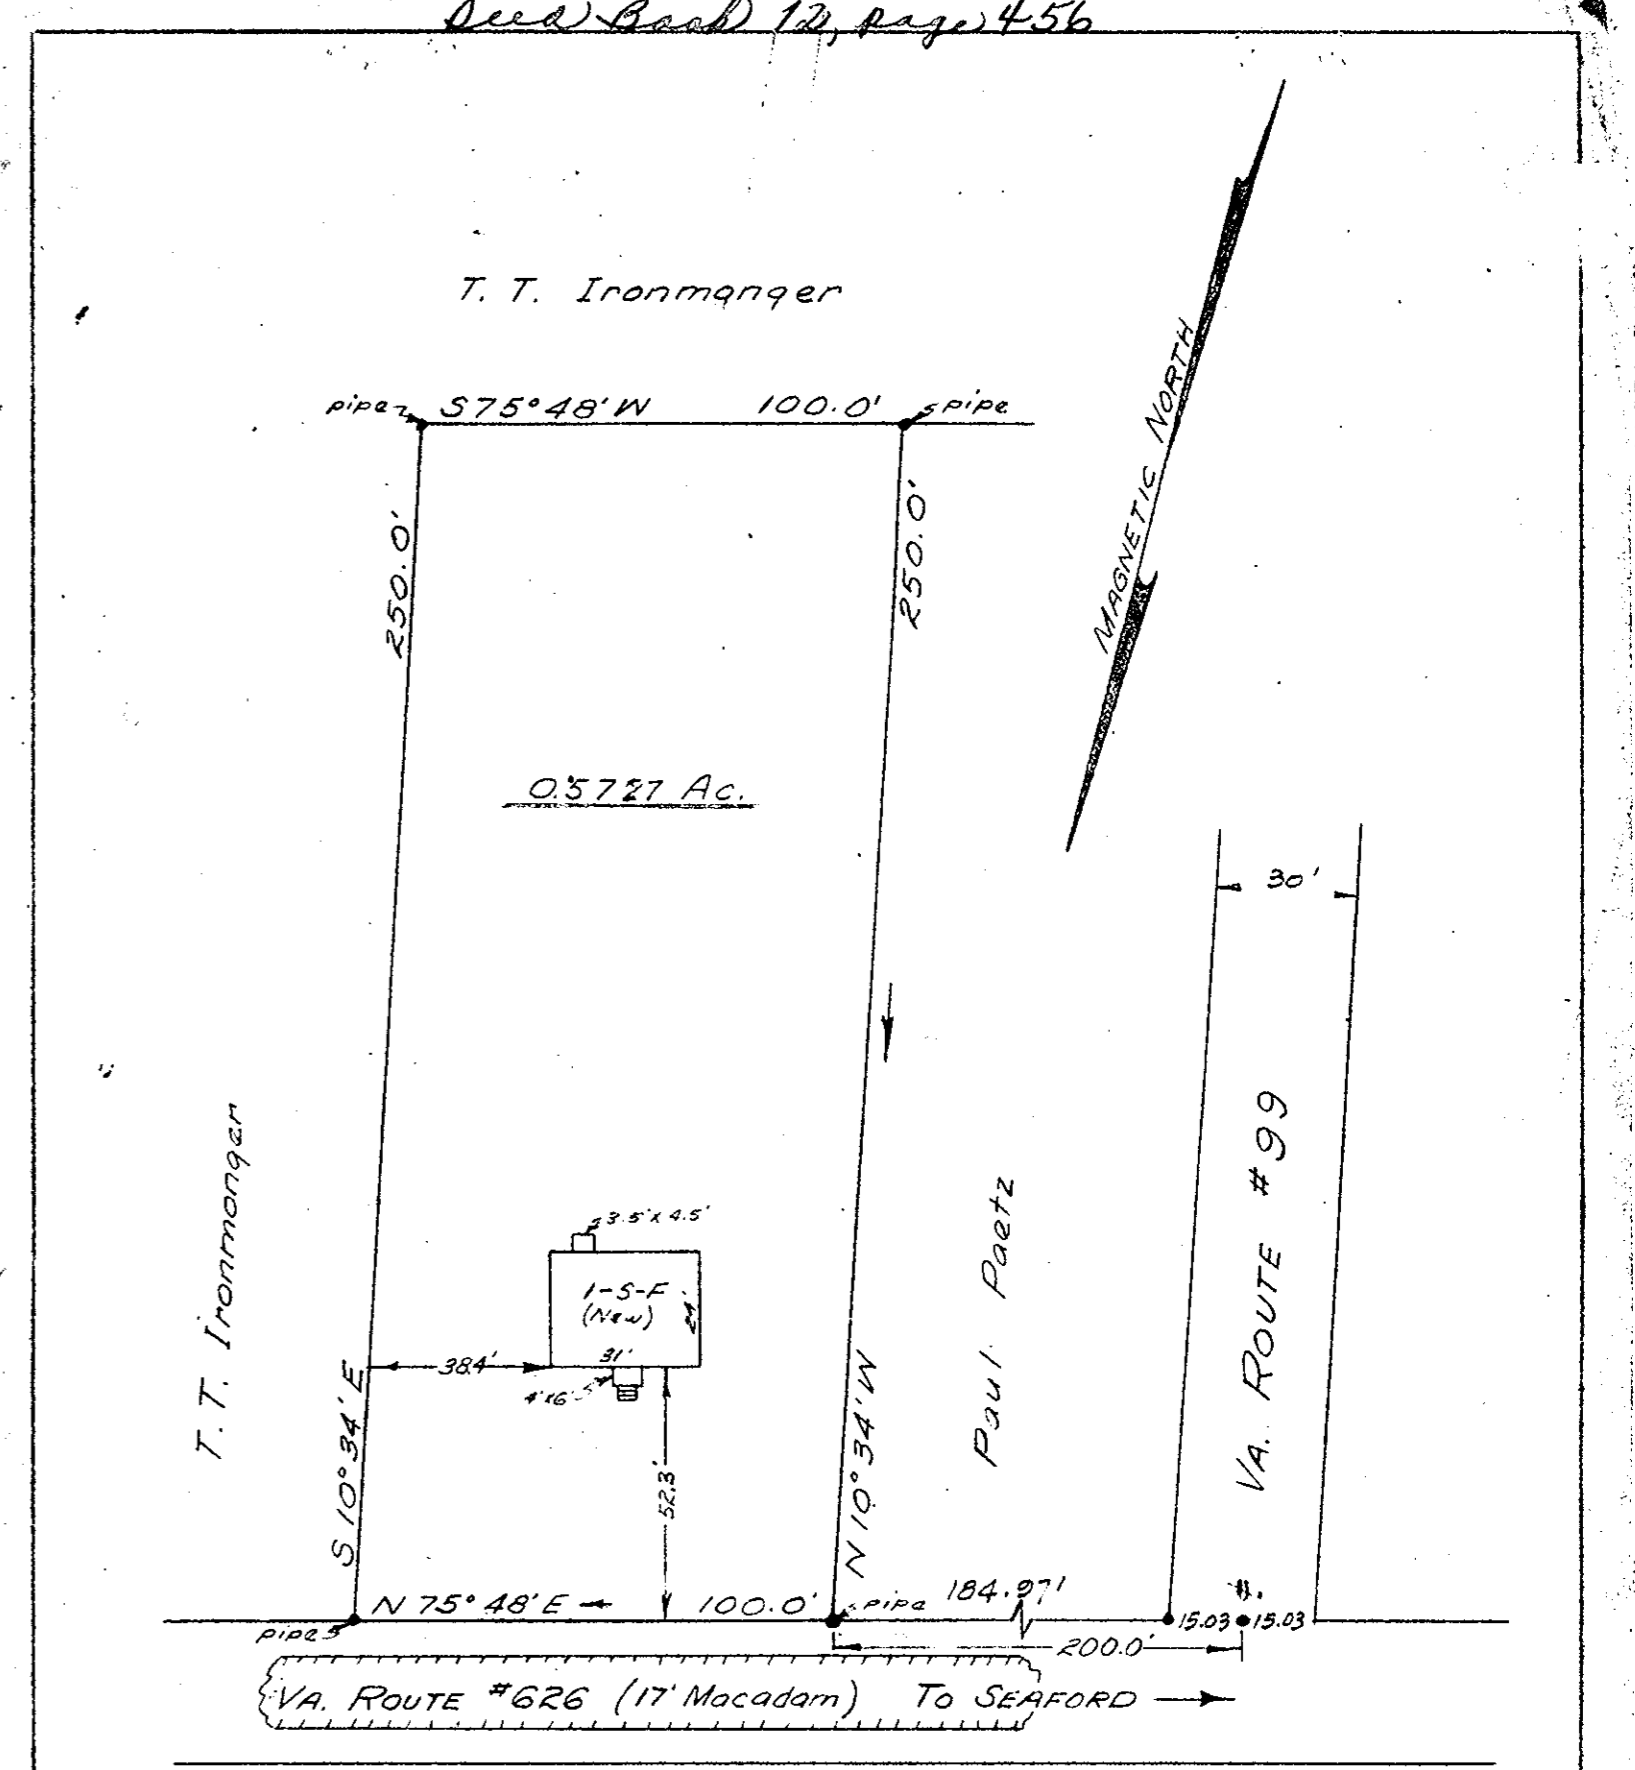

T. T. Ironmonger

0.5727 Ac.

Paul Paetz

VA. ROUTE #99

Plat of the property of:  
Alvin T. & Ola H. Moreland

GRAFTON DISTRICT  
YORK COUNTY  
VIRGINIA

R.F. Pyle  
R.F. Pyle, Certified Land Surveyor - Newport News, Va.  
Scale: 1 in. = 47 ft. August 3, 1950