



Deed Book 74, page 83

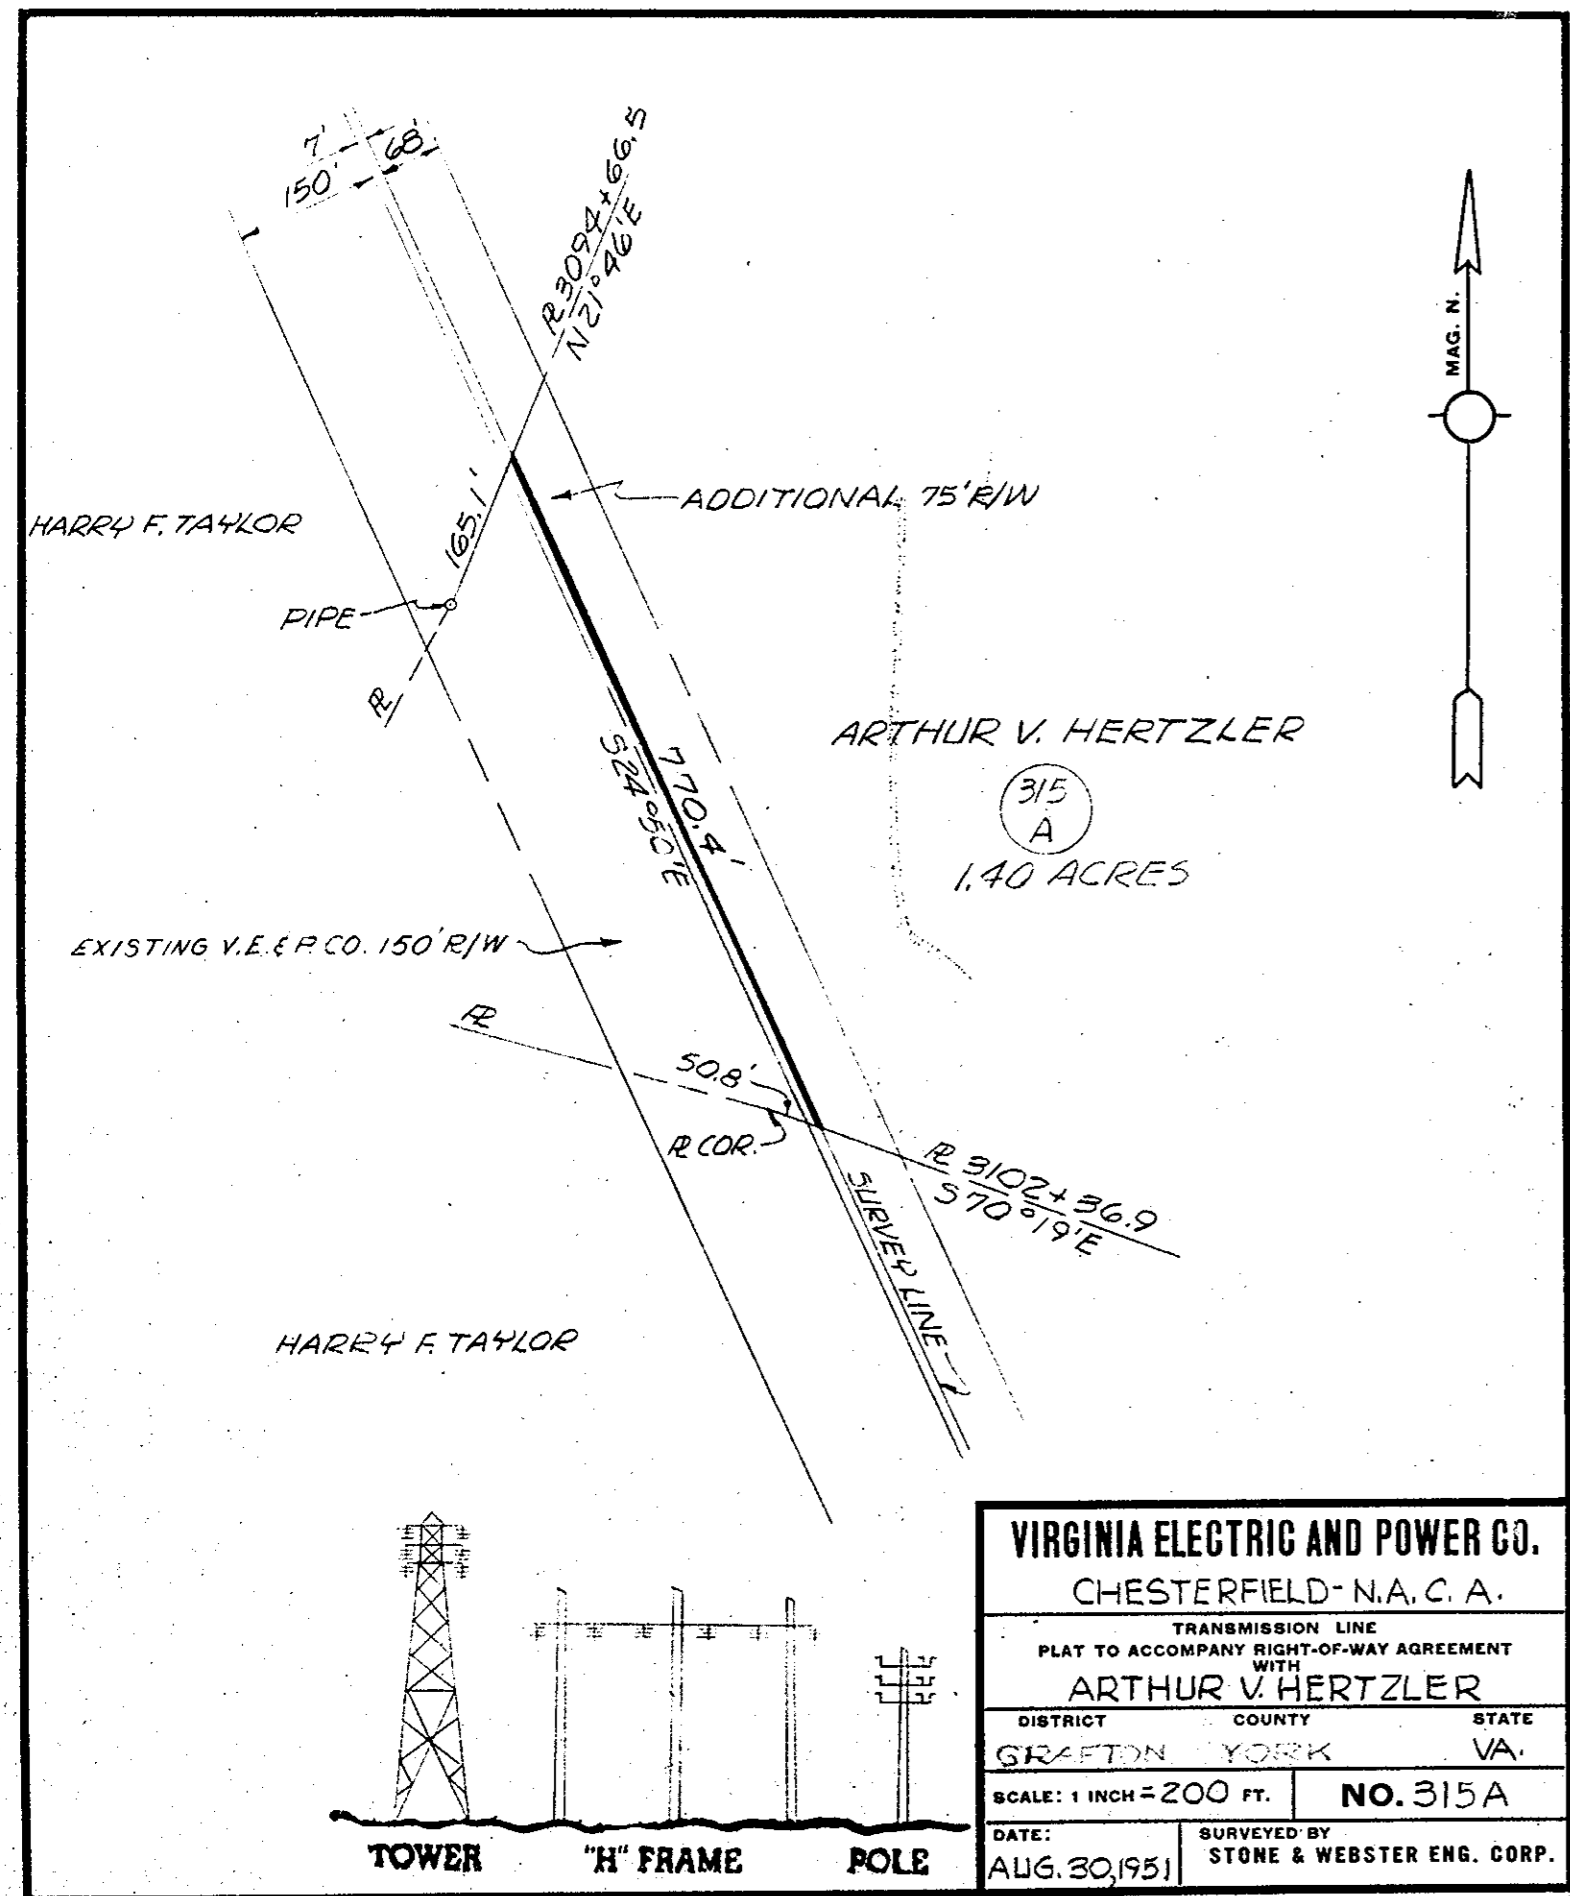


VIRGINIA ELECTRIC AND POWER CO.
 CHESTERFIELD - N.A.C.A.
 TRANSMISSION LINE
 PLAT TO ACCOMPANY RIGHT-OF-WAY AGREEMENT
 WITH
ARTHUR V. HERTZLER
 DISTRICT COUNTY STATE
 GRAFTON YORK VA.
 SCALE: 1 INCH = 200 FT. NO. 315A
 DATE: AUG. 30, 1951 SURVEYED BY
 STONE & WEBSTER ENG. CORP.

Deed Book 74, page 85

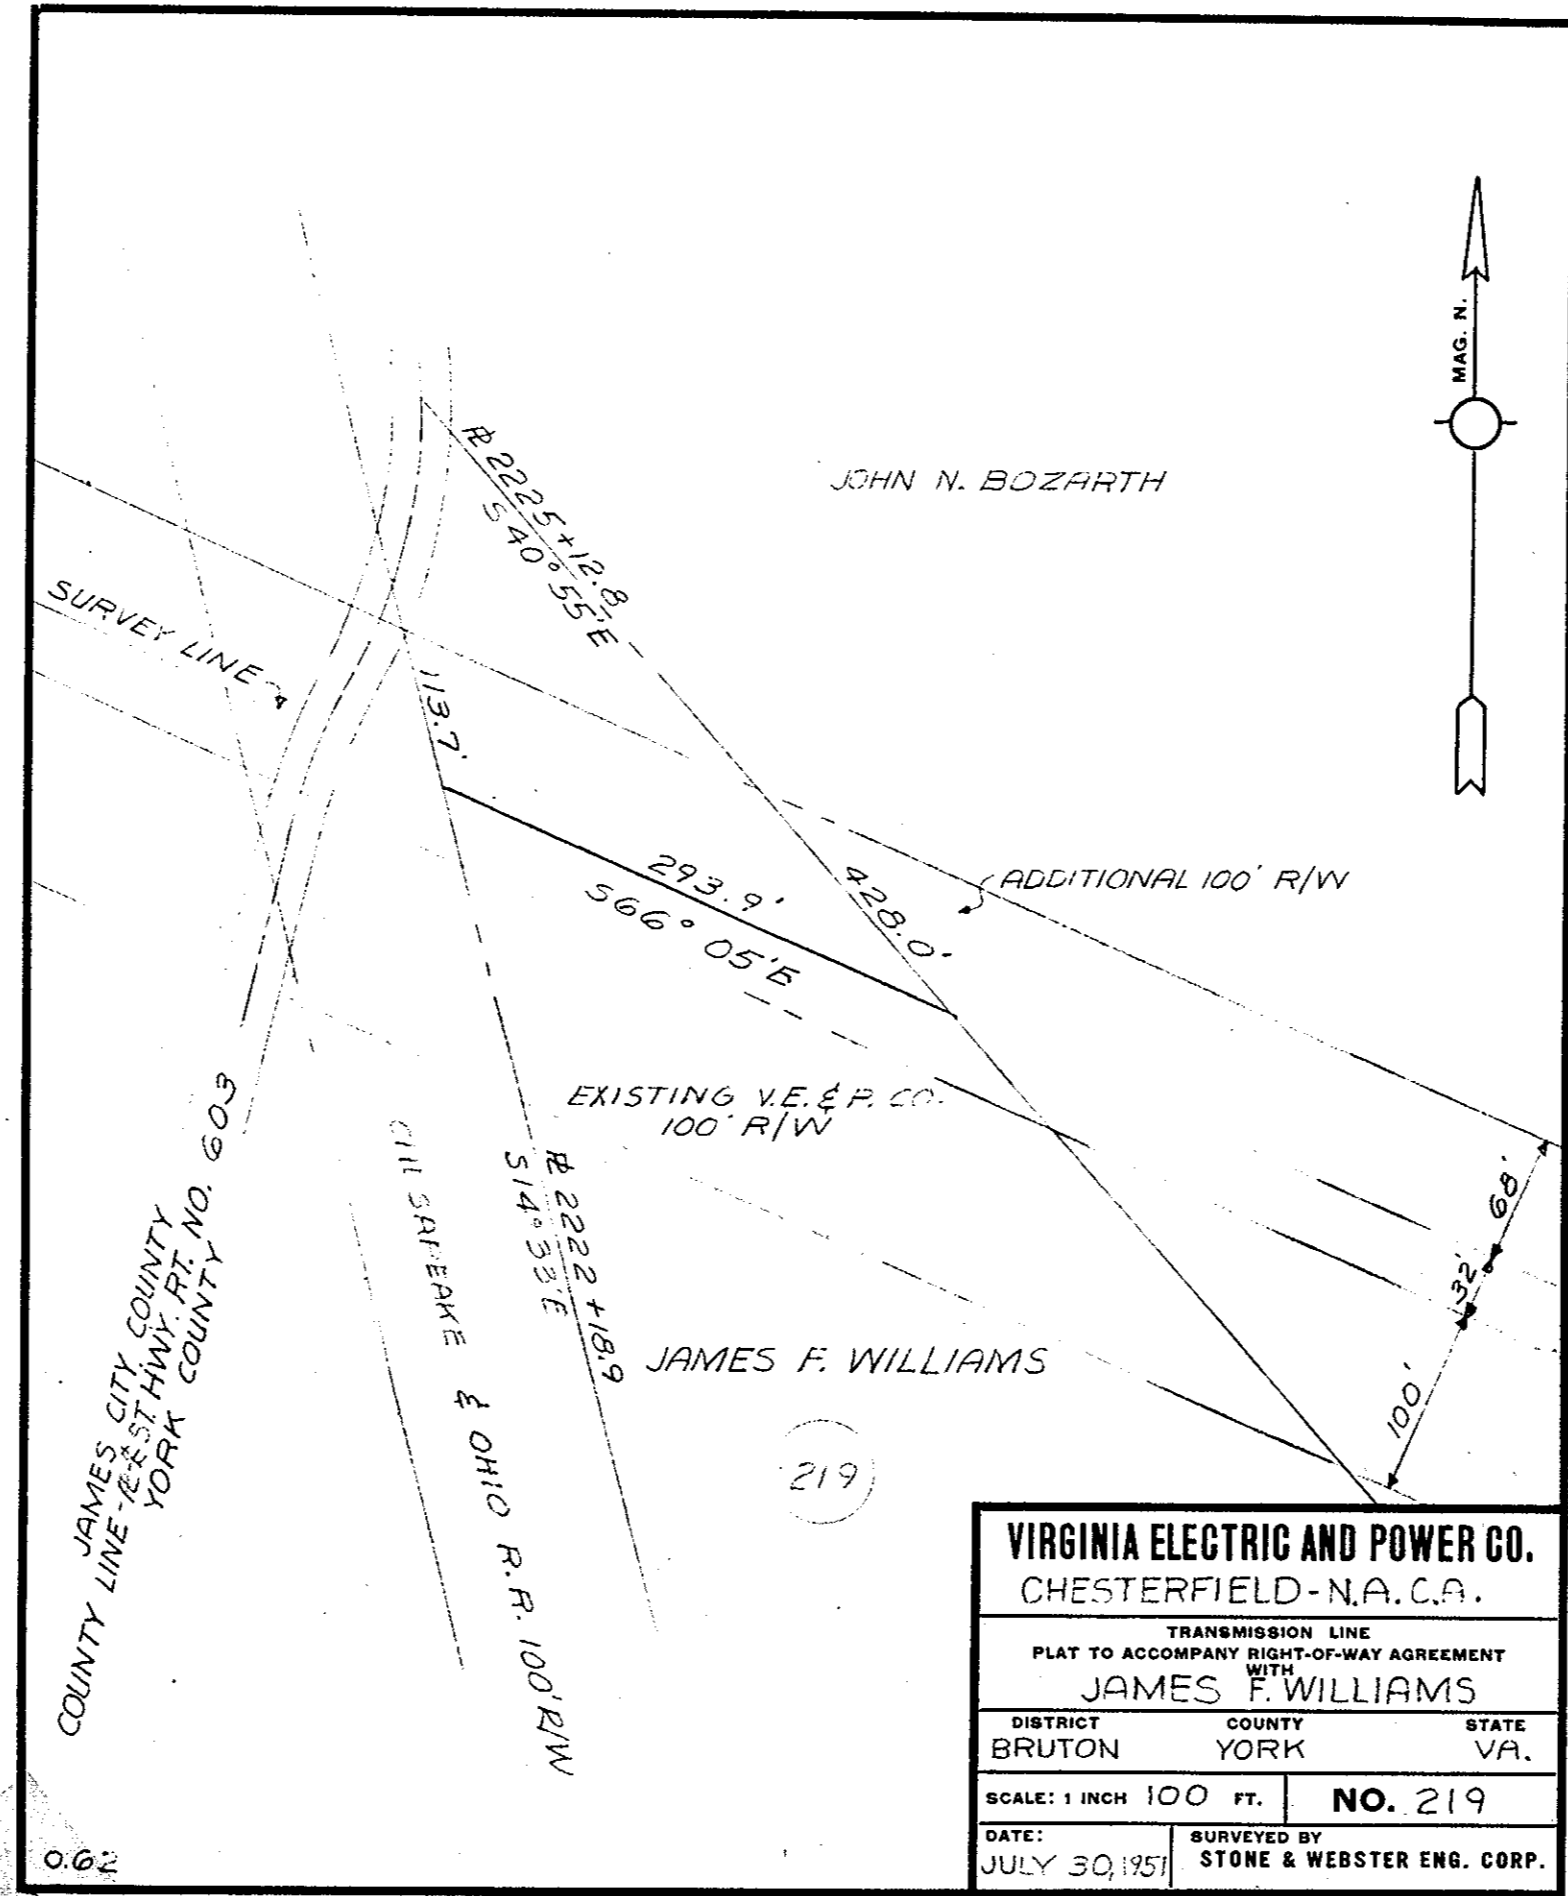

VIRGINIA ELECTRIC AND POWER CO.
 CHESTERFIELD - N.A.C.A.
 TRANSMISSION LINE
 PLAT TO ACCOMPANY RIGHT-OF-WAY AGREEMENT
 WITH
JAMES F. WILLIAMS
 DISTRICT COUNTY STATE
 BRUTON YORK VA.
 SCALE: 1 INCH = 100 FT. NO. 219
 DATE: JULY 30, 1951 SURVEYED BY
 STONE & WEBSTER ENG. CORP.

Deed Book 74, page 89

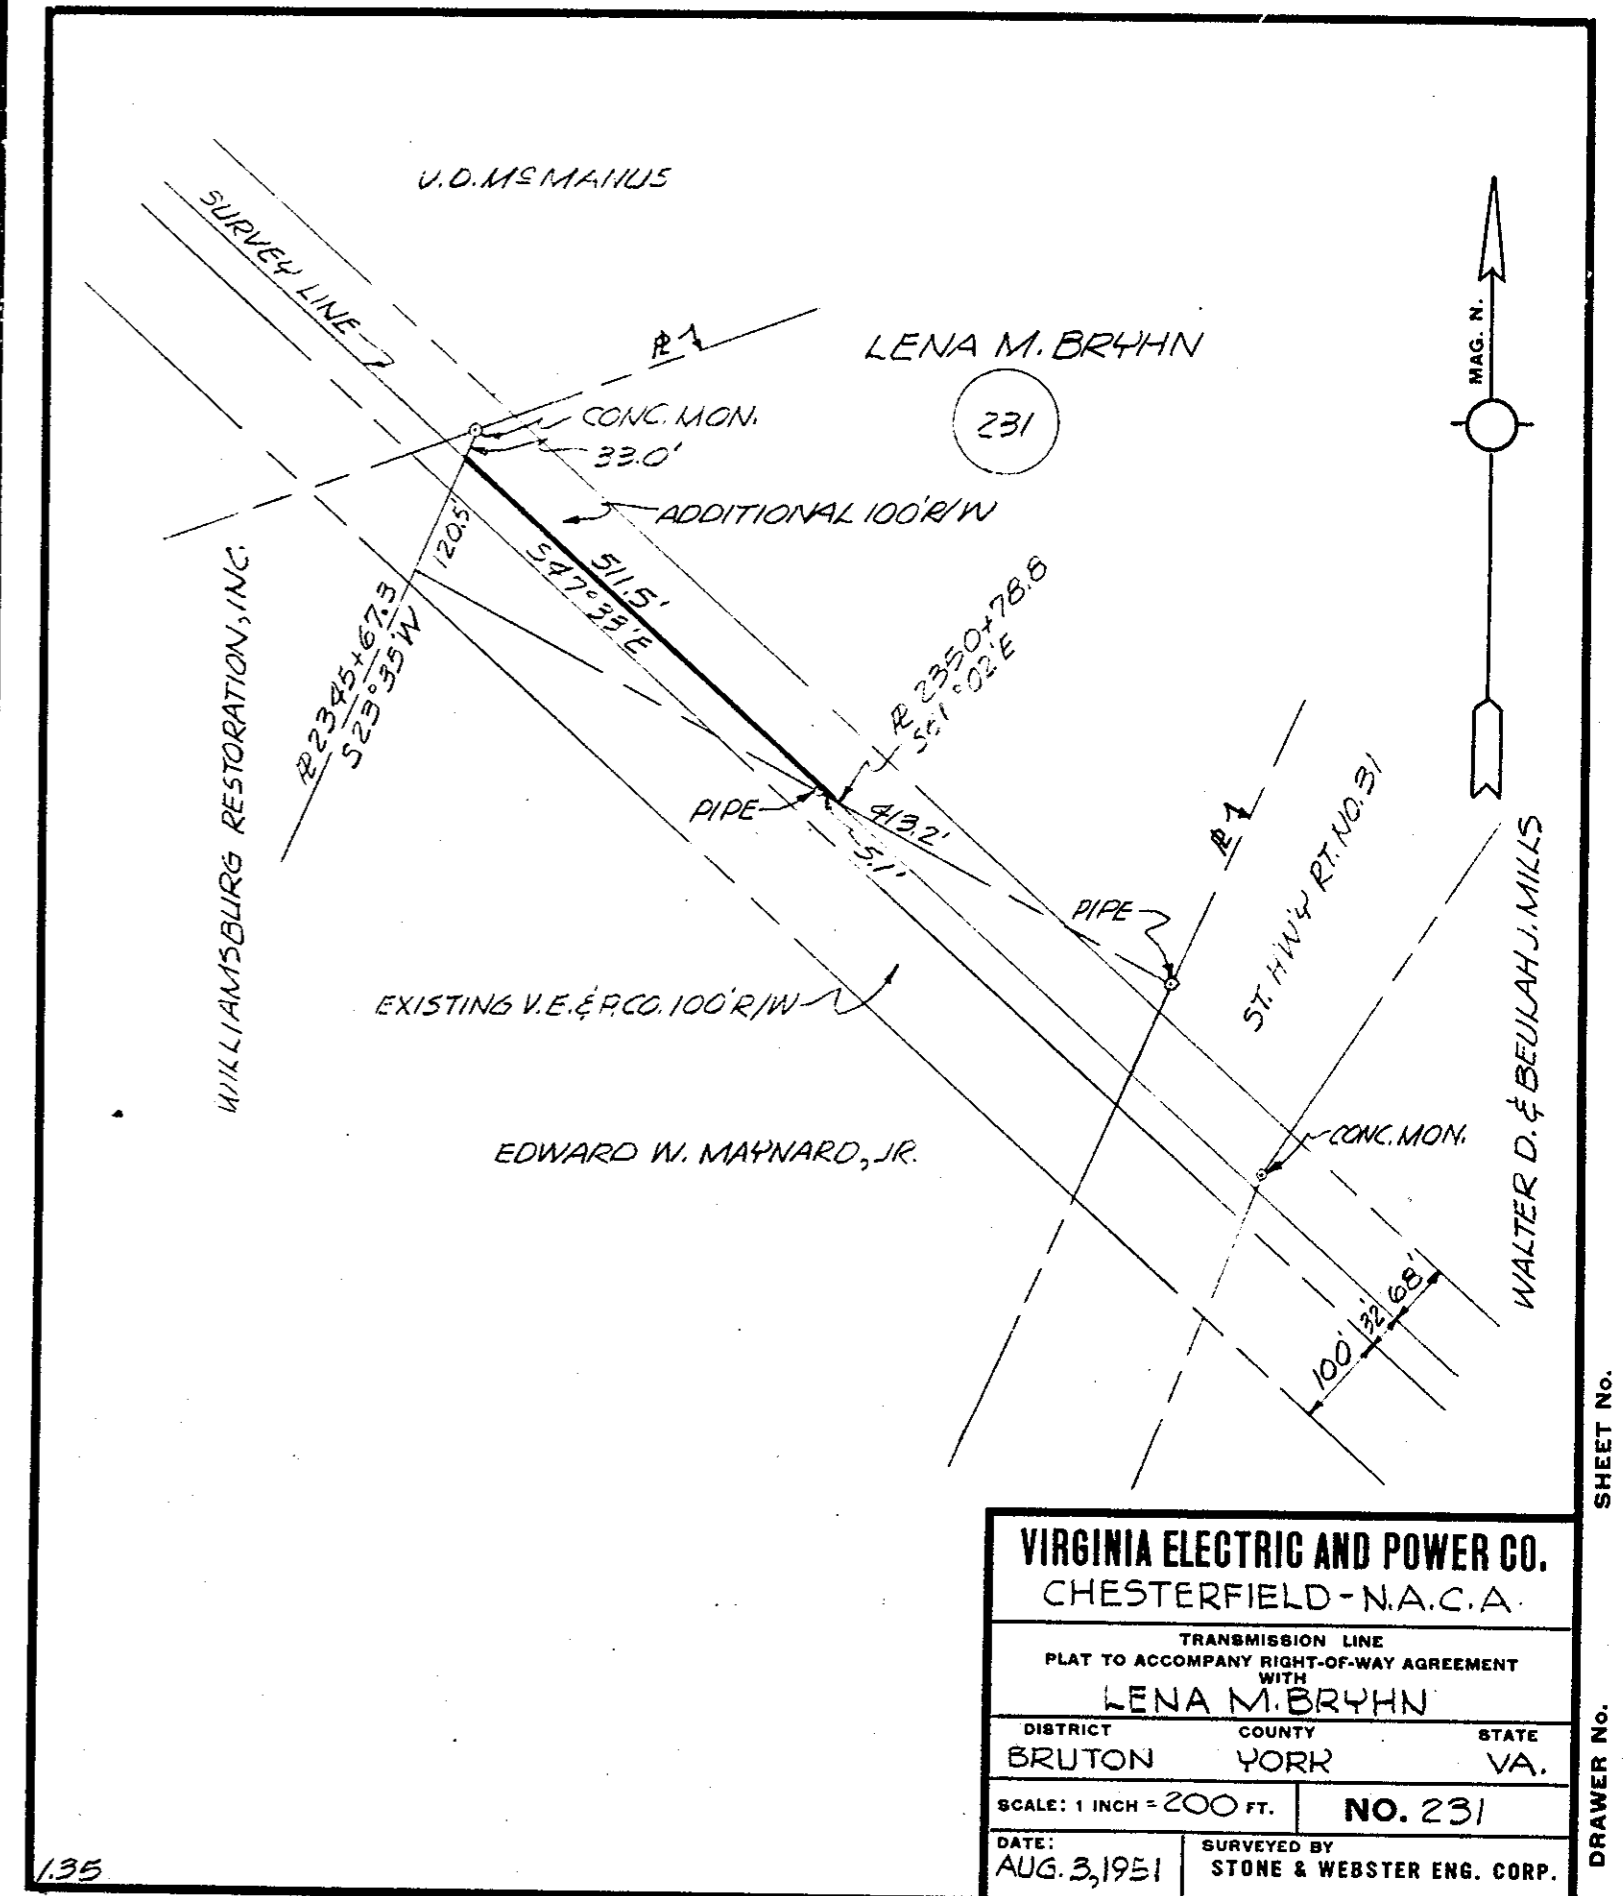

VIRGINIA ELECTRIC AND POWER CO.
 CHESTERFIELD - N.A.C.A.
 TRANSMISSION LINE
 PLAT TO ACCOMPANY RIGHT-OF-WAY AGREEMENT
 WITH
LENA M. BRYHN
 DISTRICT COUNTY STATE
 BRUTON YORK VA.
 SCALE: 1 INCH = 200 FT. NO. 231
 DATE: AUG. 3, 1951 SURVEYED BY
 STONE & WEBSTER ENG. CORP.