








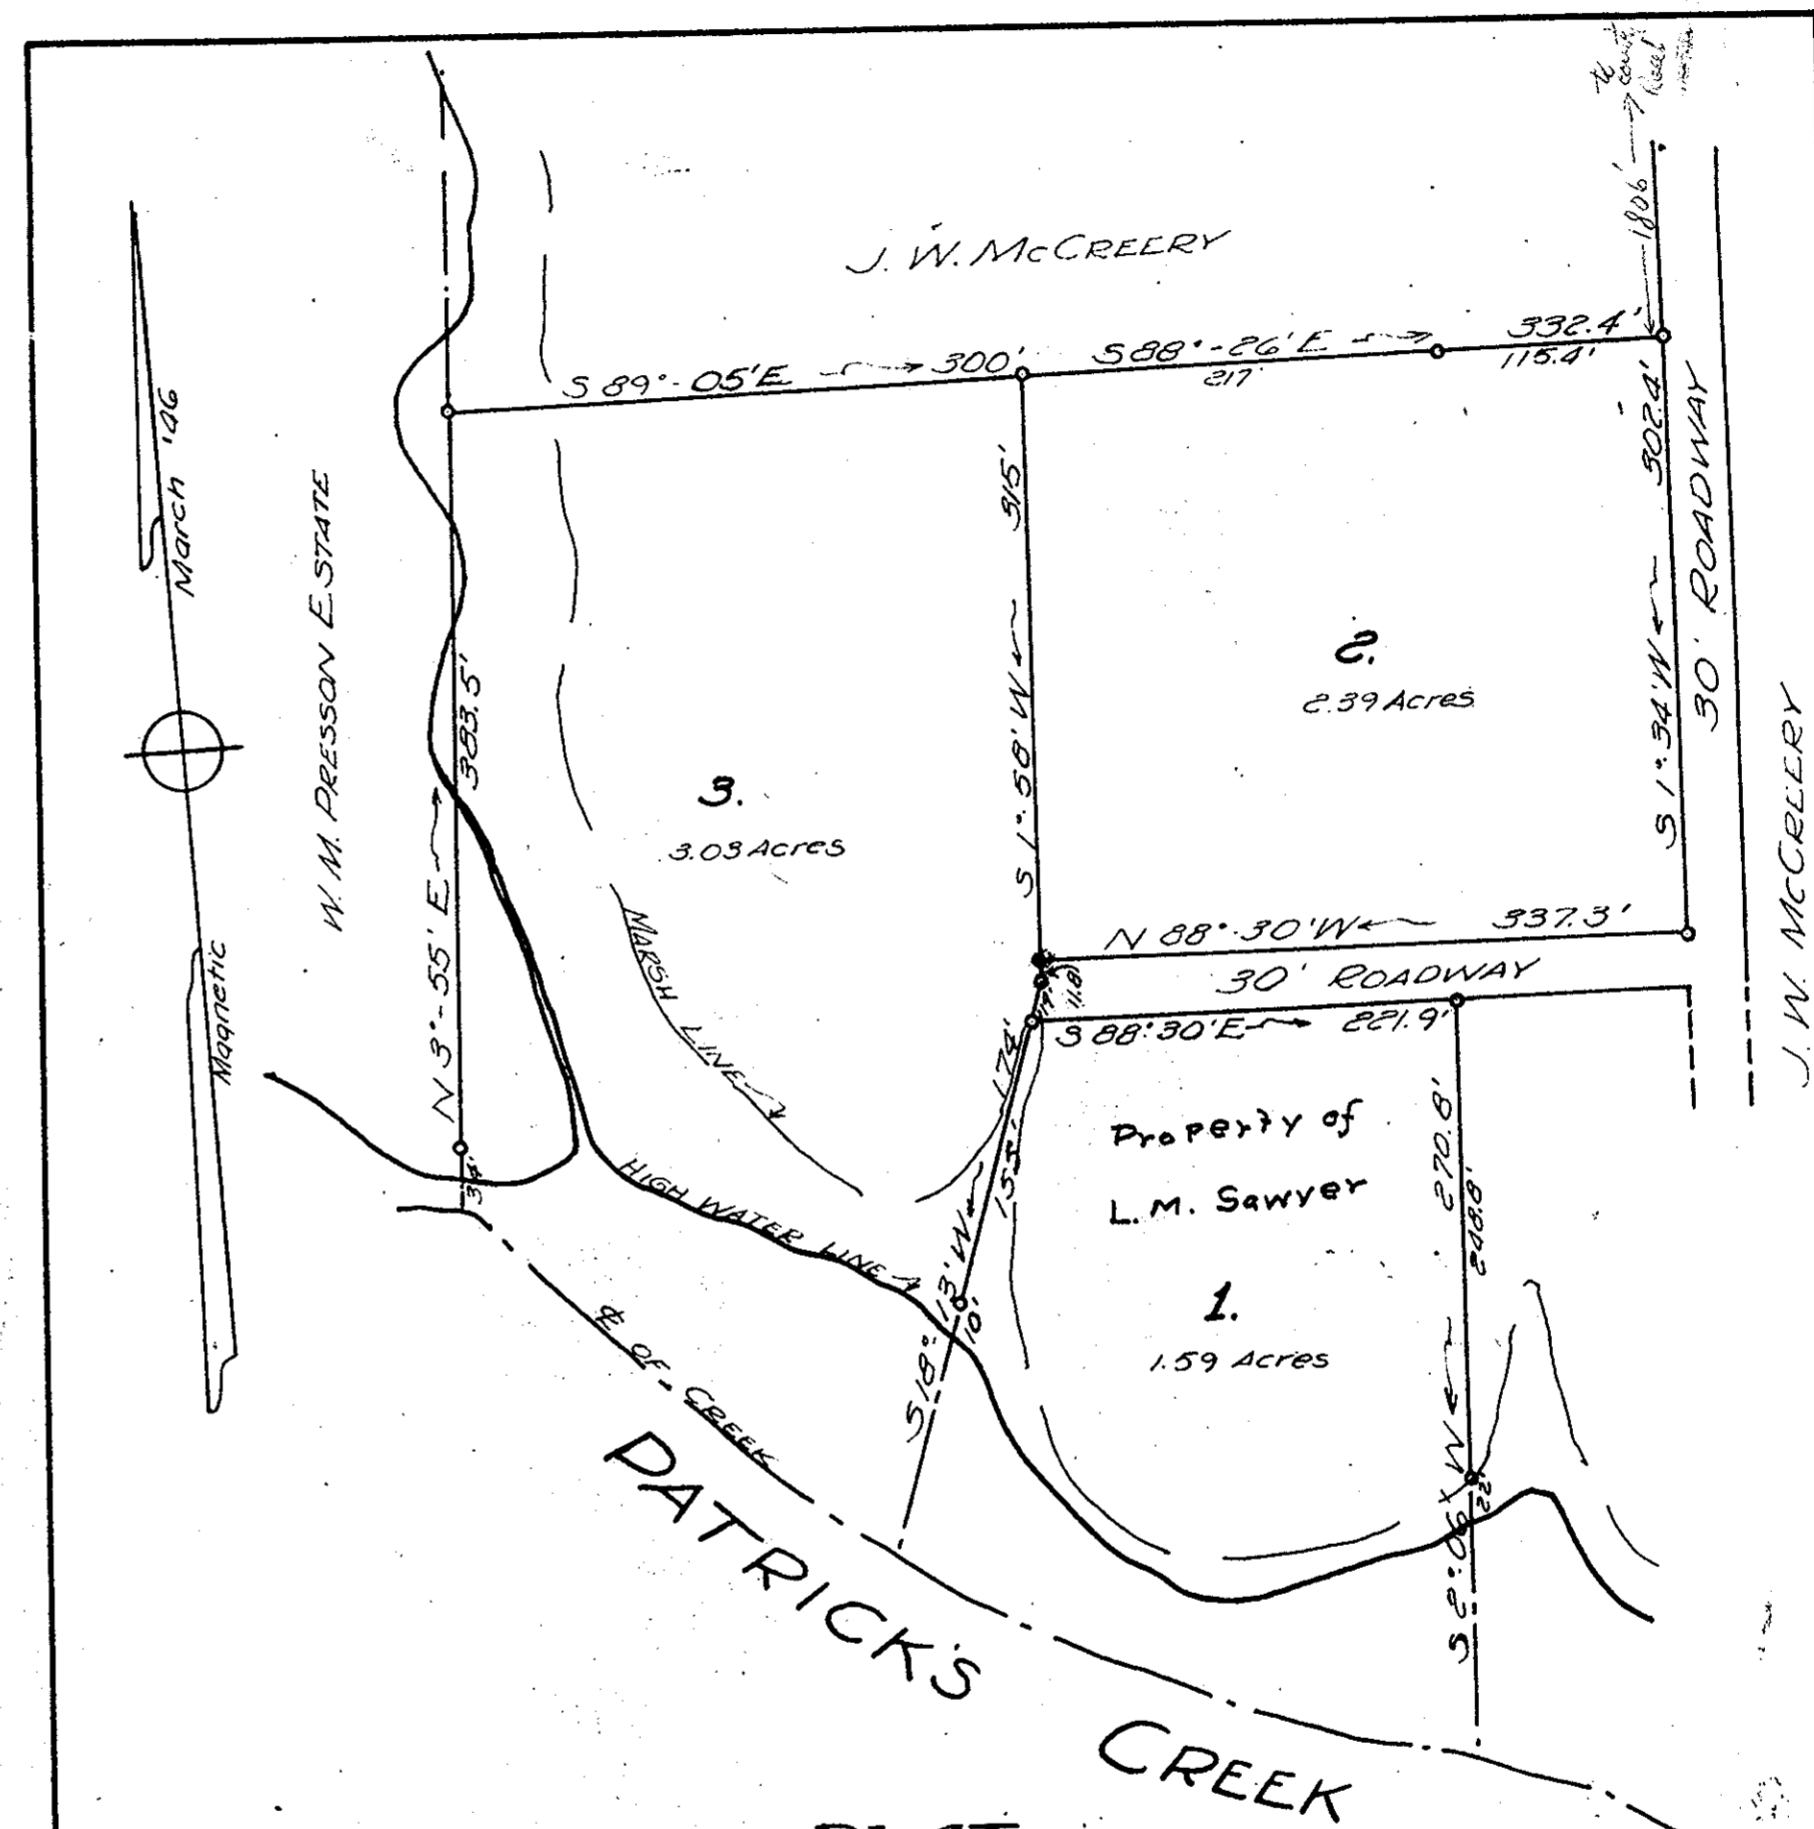

PLAT
 TRACTS OF LAND
 PROPERTY OF
J. W. MCCREERY
 GRAFTON DISTRICT, YORK COUNTY, VA.
 SCALE: 1" = 100' NOVEMBER 27, 1952

Plat Book No. 5 Page 61

Recorded February 10, 1953
 See Deed Book 78 page 185
 Melville J. Bryant, Clerk

J. M. Cochran
 J. M. COCHRAN, CERT. CIVIL ENG.