


PLAT
SUBDIVISION
KENTUCKY HEIGHTS
 PROPERTY OF
ARTHUR V. AND EDNA F. HERTZLER
 GRAFTON DISTRICT, YORK COUNTY, VA.
 SCALE: 1" = 100'
 FEBRUARY 28, 1953

Area = 11.06 Acres.
 THIS IS TO CERTIFY THAT THE TITLE OF THIS LAND IS IN THE NAMES OF ARTHUR V. AND EDNA F. HERTZLER AS RECORDED IN DEED BOOK 61, PAGE 4, YORK COUNTY, VIRGINIA. THE SUBDIVISION OF LOTS 1-19 INCLUSIVE IS WITH THE FREE CONSENT OF UNDERSIGNED OWNERS.
 Arthur V. Hertzler Edna F. Hertzler
 ARTHUR V. HERTZLER EDNA F. HERTZLER

Recorded March 11, 1953
 Plat. b. 5, page
 Melville J. Bryant, Clerk

J.M. Cochran
 J.M. COCHRAN, CERT. CIVIL ENG.

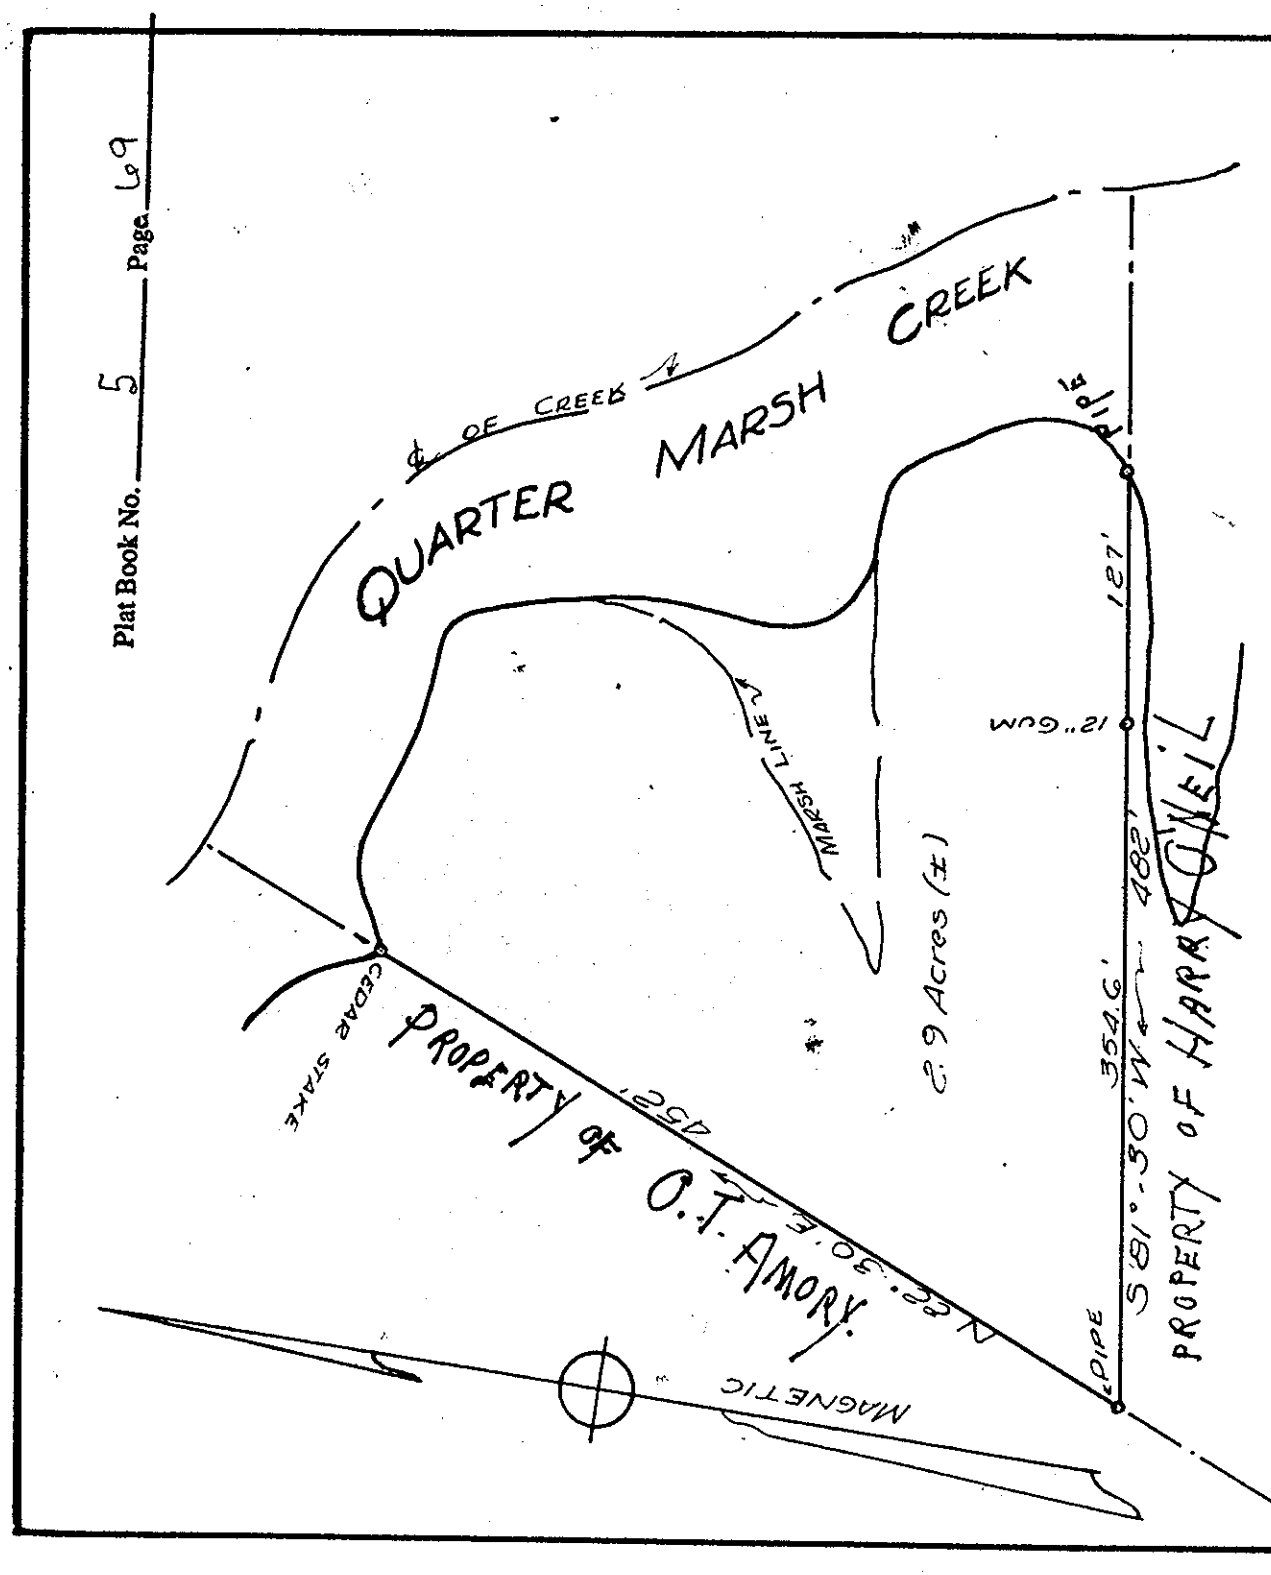

PLAT
 TRACT OF LAND
 CONVEYED
HARRY O'NEIL
 TO
FRANKLIN I. HARRIS JR. ET. UX.
 GRAFTON DISTRICT, YORK CO., VA.
 SCALE: 1" = 100'
 NOVEMBER 27, 1952

Recorded March 9, 1953
 Plat. Book 18, page 397

J.M. Cochran
 J.M. COCHRAN, CERT. CIVIL ENG.

ATTACH TO DEED TO BE RECORDED