


Recorded August 20, 1953  
See deed book 83 page 385  
Melville S. Bryant, Club.

Plat Book No. 5 Page 112

VIDEO FOR NO. 15 VIRGINIA ELECTRIC AND POWER COMPANY PLAT TO ACCOMPANY RIGHT-OF-WAY AGREEMENT			
DISTRICT	COUNTY	DISTRICT	STATE
Pennington	York	Pennington	Va.
OFFICE NO.	1953	OFFICE NO.	1953

---center line of Right of Way

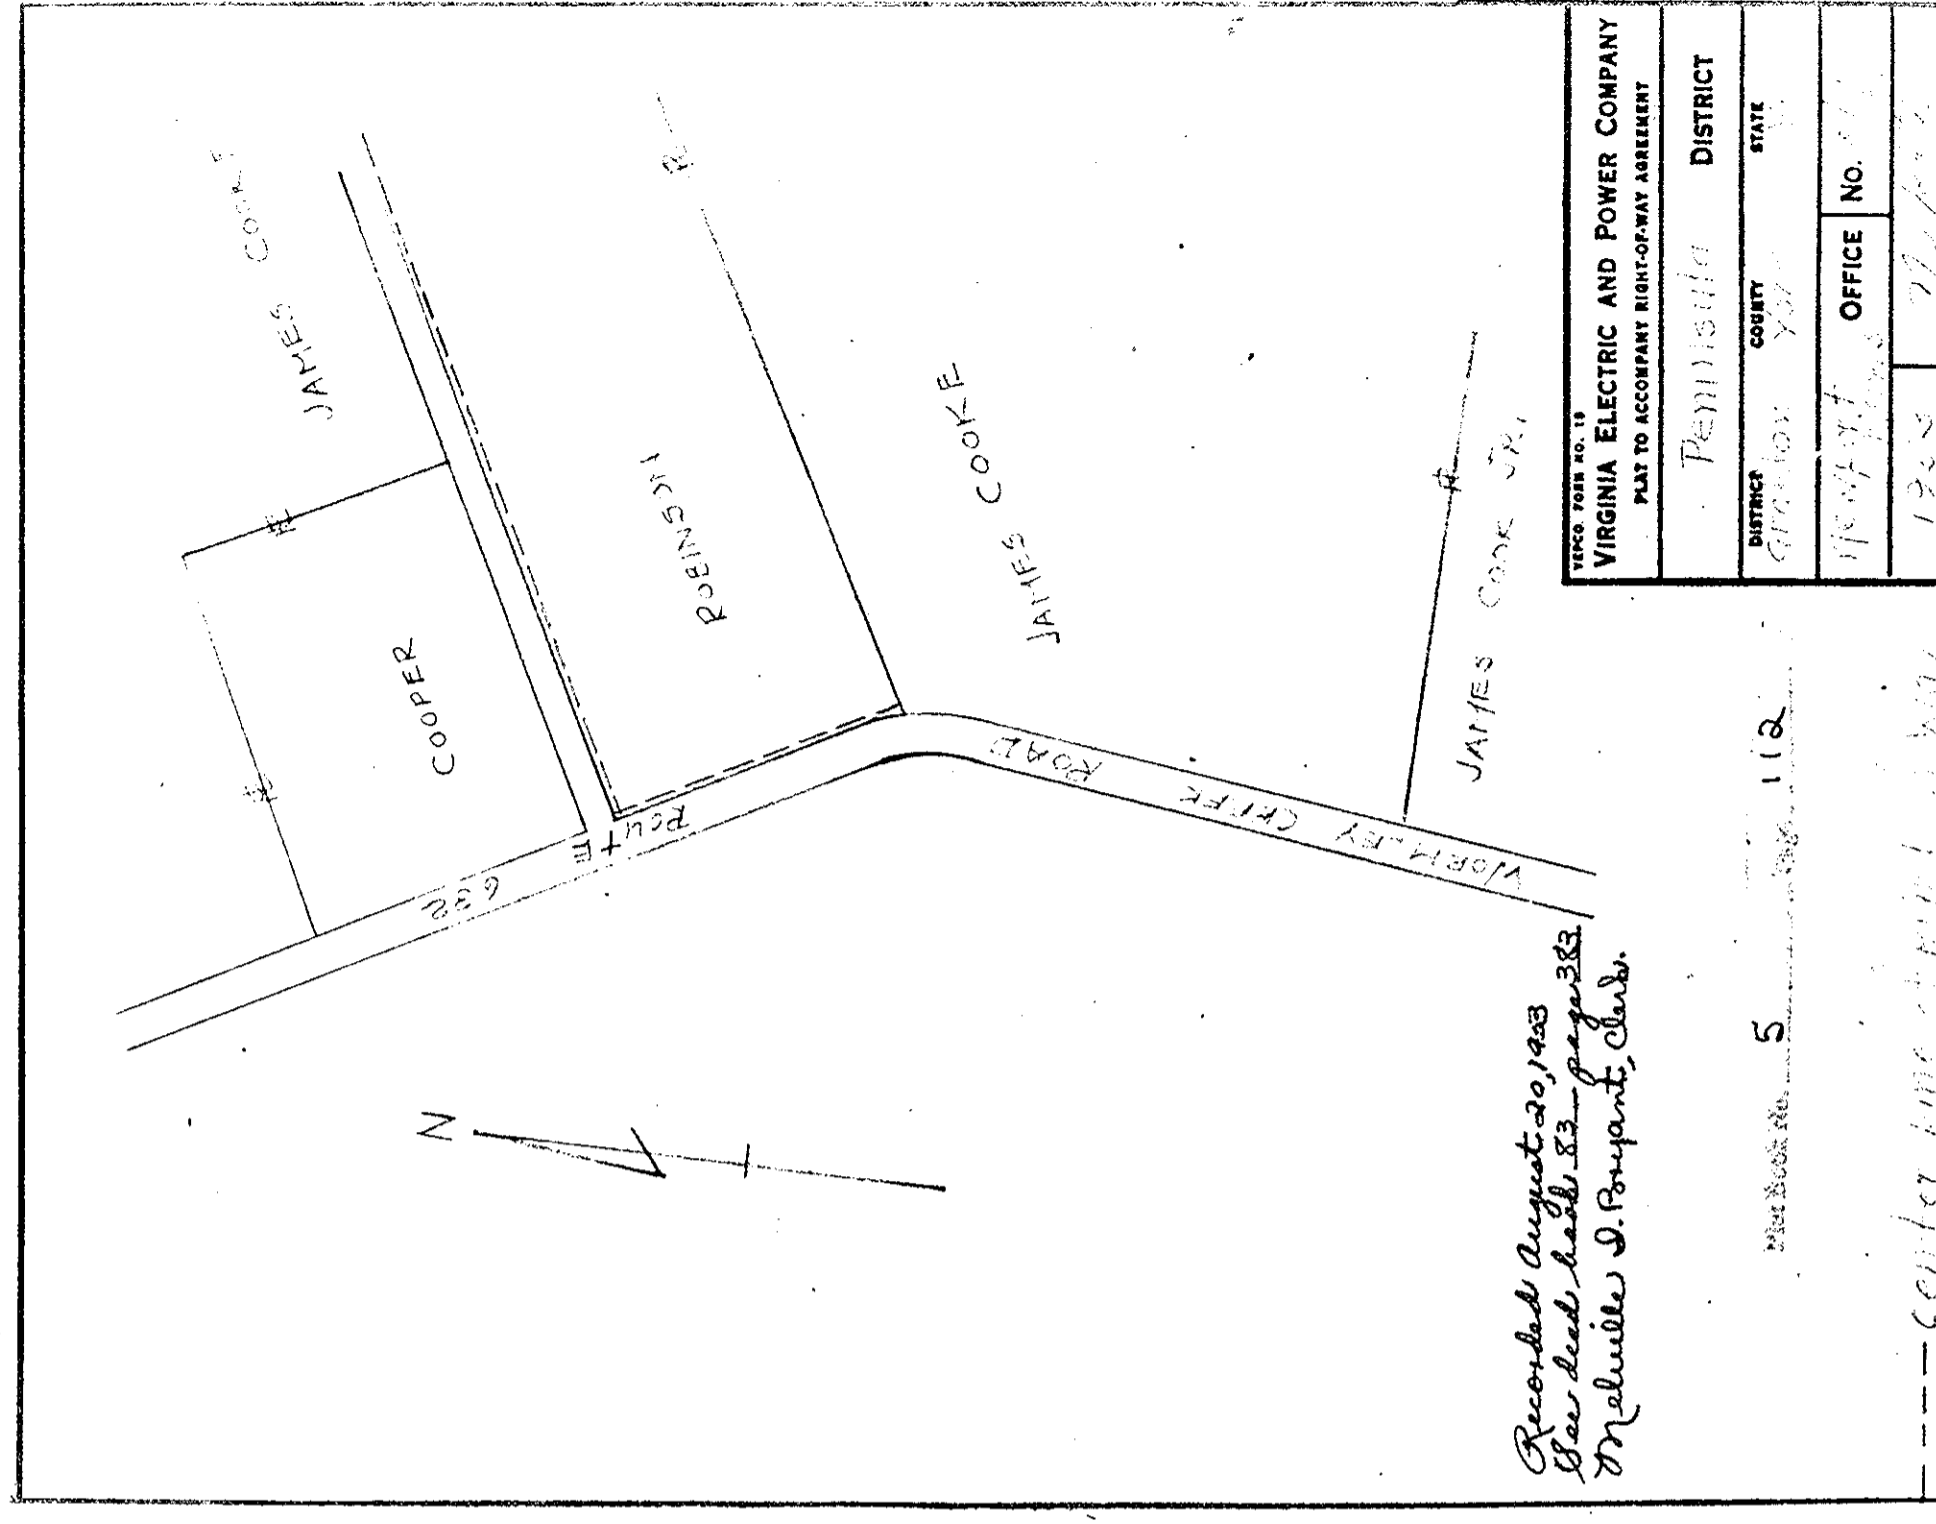


Recorded August 20, 1953  
See deed book 83 page 383  
Melville S. Bryant, Club.

Plat Book No. 5 Page 112

VIDEO FOR NO. 15 VIRGINIA ELECTRIC AND POWER COMPANY PLAT TO ACCOMPANY RIGHT-OF-WAY AGREEMENT			
DISTRICT	COUNTY	DISTRICT	STATE
Pennington	York	Pennington	Va.
OFFICE NO.	1953	OFFICE NO.	1953

---center line of Right of Way

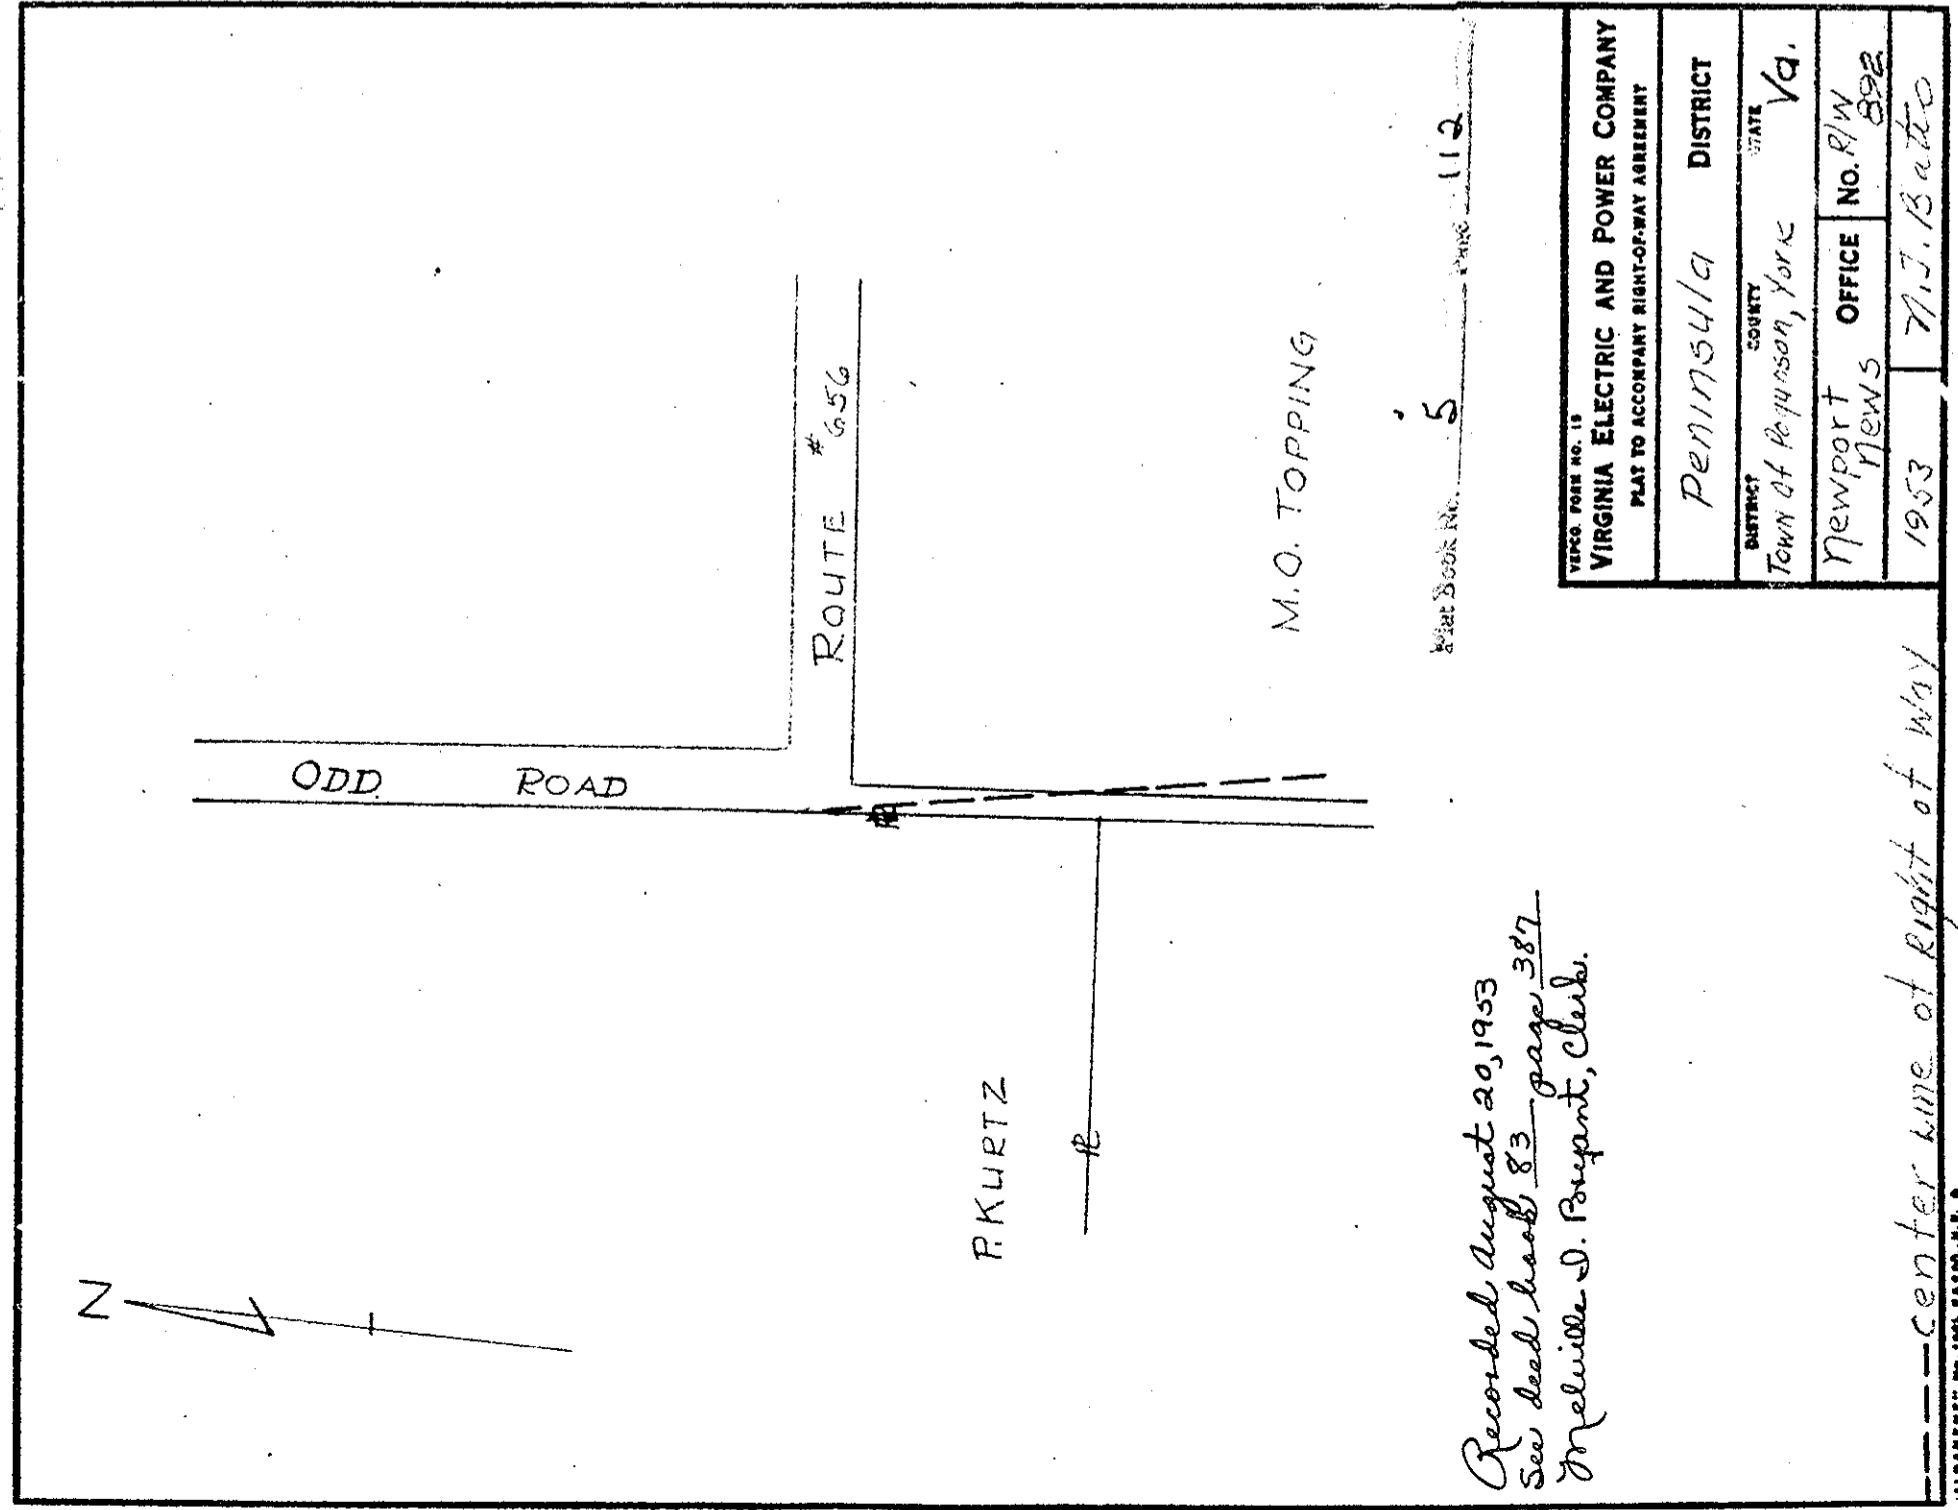


Recorded August 20, 1953  
See deed book 83 page 387  
Melville S. Bryant, Club.

Plat Book No. 5 Page 112

VIDEO FOR NO. 15 VIRGINIA ELECTRIC AND POWER COMPANY PLAT TO ACCOMPANY RIGHT-OF-WAY AGREEMENT			
DISTRICT	COUNTY	DISTRICT	STATE
Pennington	York	Pennington	Va.
OFFICE NO.	1953	OFFICE NO.	1953

---center line of Right of Way

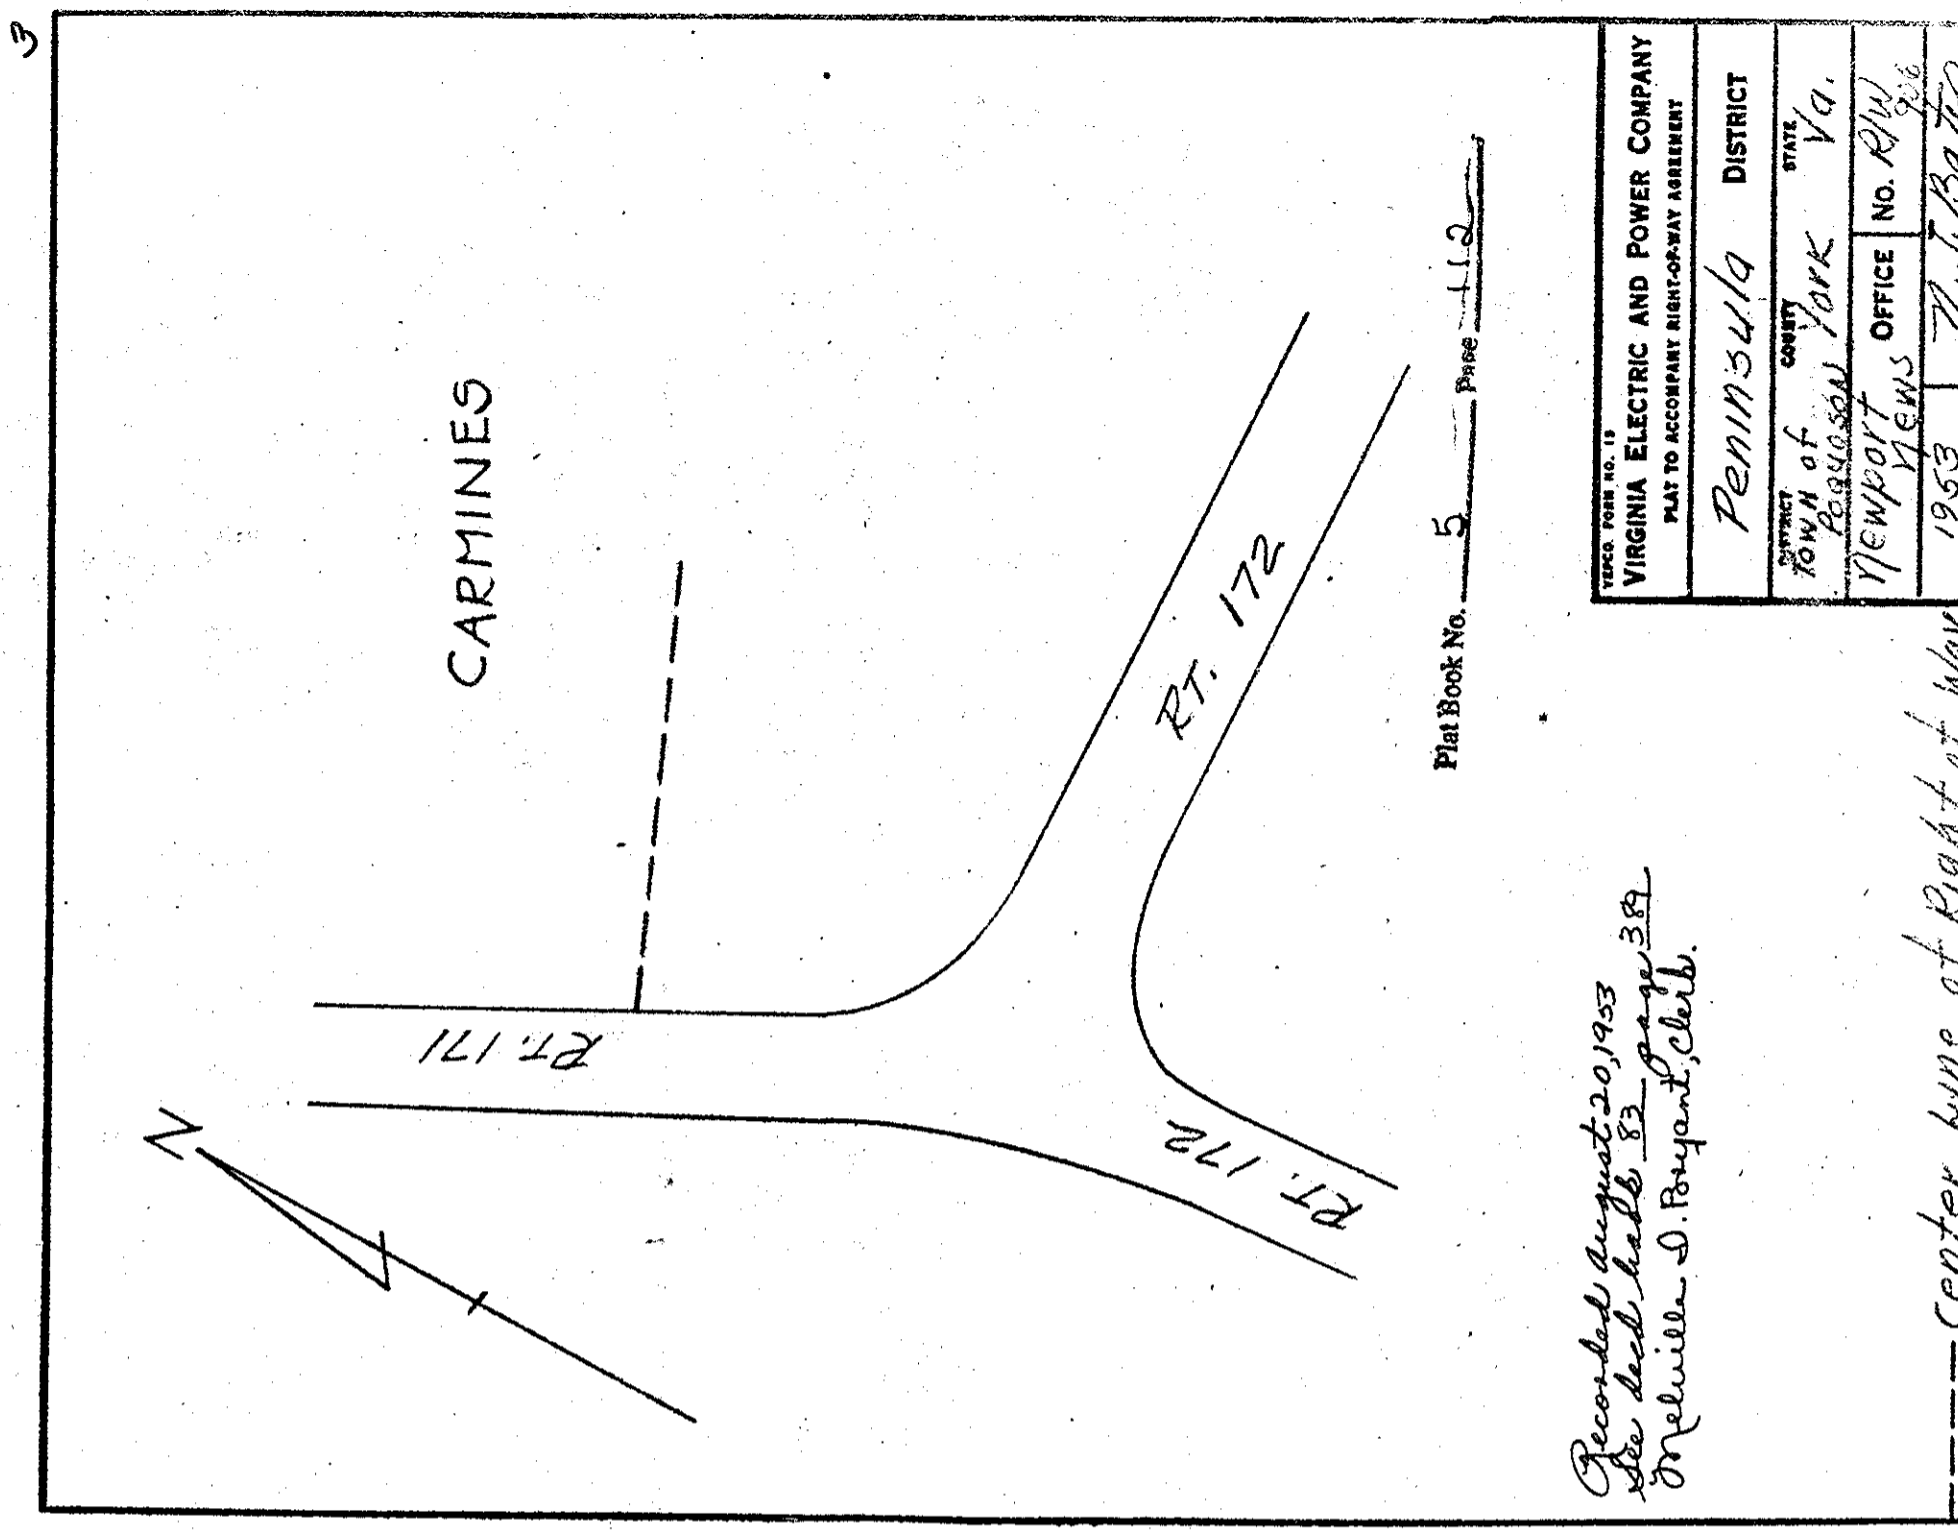

Recorded August 20, 1953  
See deed book 83 page 389  
Melville S. Bryant, Club.

Plat Book No. 5 Page 112

VIDEO FOR NO. 15 VIRGINIA ELECTRIC AND POWER COMPANY PLAT TO ACCOMPANY RIGHT-OF-WAY AGREEMENT			
DISTRICT	COUNTY	DISTRICT	STATE
Pennington	York	Pennington	Va.
OFFICE NO.	1953	OFFICE NO.	1953

---center line of Right of Way