


Recorded the 13th day of March 1954
 See Deed Book 89 page A
 M. J. Bumpart

Plat Book No. 5 Page 151

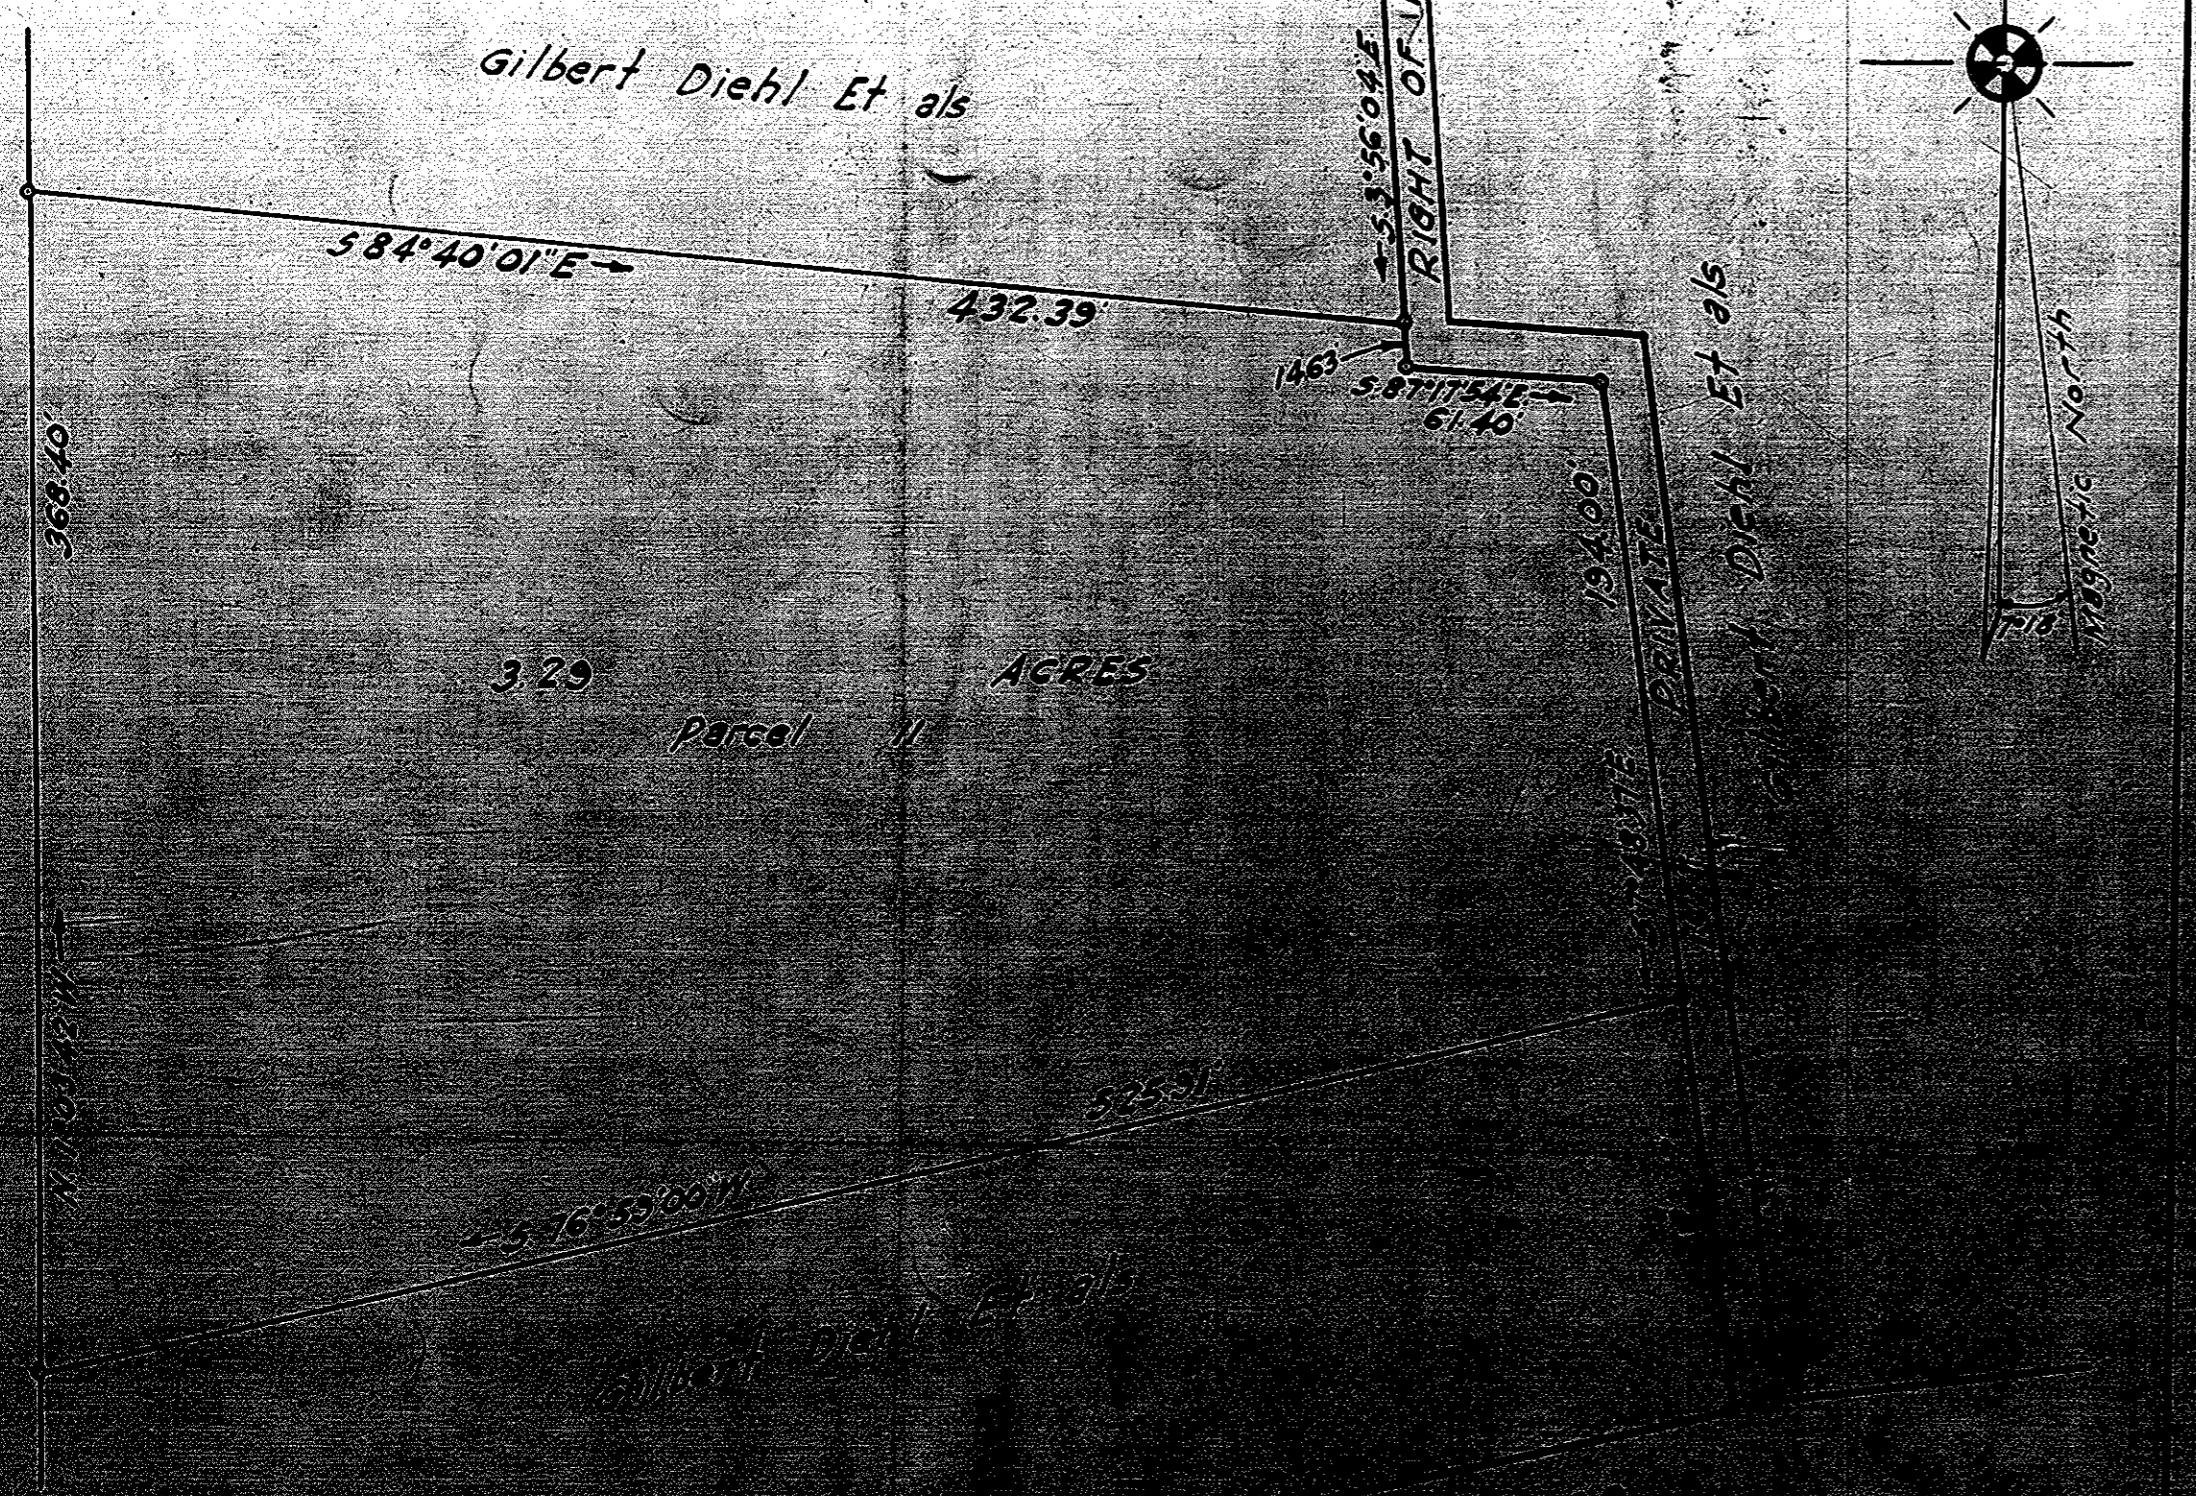

| | | |
|----------------------------|-----------------------|--|
| DATE OF APPLICATION | FOR OFFICE USE | |
| DATE OF ASSIGNMENT | PLAT NO. | |
| COUNTY RECORDED IN | MAP NO. 234 | |
| BOOK | FILE NO. | |
| PAGE | | |
| NO. | | |

COMMONWEALTH OF VIRGINIA
COMMISSION OF FISHERIES

L.J. Blake *Flood* *abb*

O.M. Blake

39.85 Acres

| | | |
|---------------|------------------|--|
| <i>Bigler</i> | <i>Clay Bank</i> | |
| 360°00' | 360°00' | |
| 54°02' | 303°06' | |
| 57°14' | 299°00' | |
| 51°43' | 243°02' | |
| 46°16' | 297°35' | |
| 61°28'30" | 274°31'30" | |

Pages Rock

to the Clay Bank

York County

March 14, 1954

Plat Book No. 5 Page 151

OYSTER PLANTING GROUND
O.M. Blake
York River (Middle Ground)
 District No. 15 York COUNTY
 Scale 10,000
 Surveyed by *J.H. Semple* C.E.S.-4165
 Oct 20 1953
 CERTIFIED SURVEYOR
 4A-55

Plat Book No. 5 Page 151

Recorded the 30th day
 of April 1954
 Maurice D. Bryant
 Clerk