

Recorded 29th day of June 1955
M.S. Bryant - Clerk




Plat Book No. _____ Page _____

DATE OF APPLICATION
DATE OF ASSIGNMENT
COUNTY RECORDED IN
BOOK PAGE
No.

FOR OFFICE USE
PLAT NO.
MAP NO. 241
FILE NO.

COMMONWEALTH OF VIRGINIA
COMMISSION OF FISHERIES

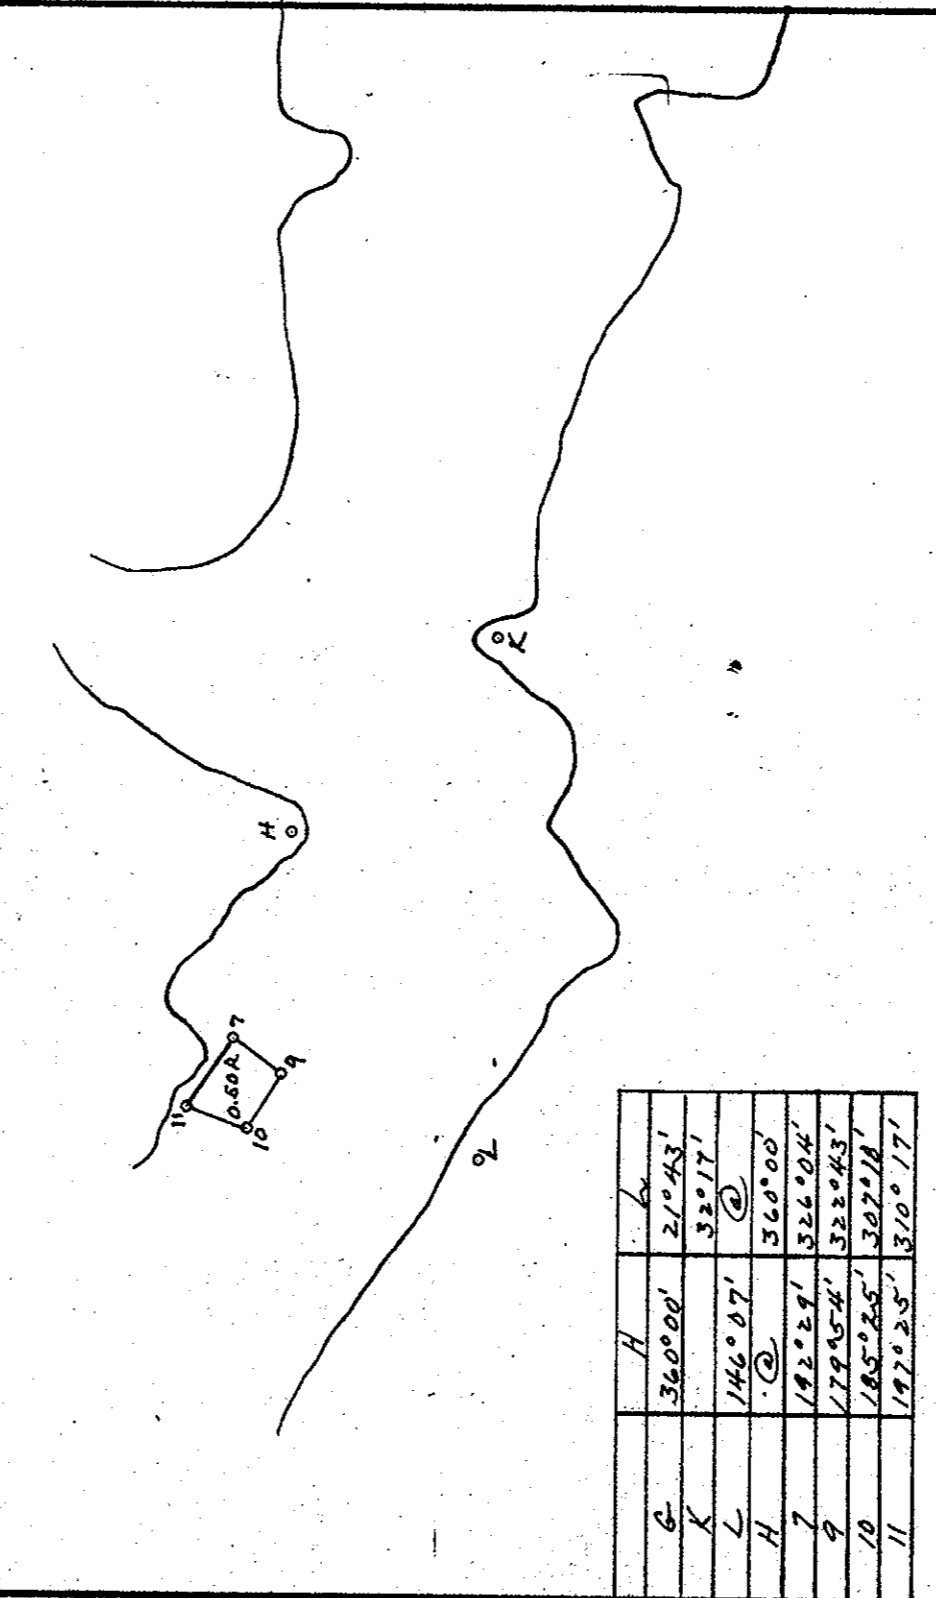

G	360°00'	21°43'	L
K	146°07'	3°17'	⊙
L	⊙	360°00'	
M	182°21'	326°20'	
N	179°55'	323°23'	
O	165°25'	327°18'	
P	197°23'	310°17'	

Note: This Rip. of 0.508. comes out of J.E. Hall's 5.75 Acre lease. 1948.

Recorded June 24, 1955.

Plat Book No. 5 Page 193

OYSTER PLANTING GROUND


Riparian Right
Area: 0.508 Acres
Dr. Howard C. & Hilda E. Rogers
Cheeseman Co.
District No. 15
Scale 5,000
York
COUNTY
1954

Surveyed by Charles J. Thomas
M.B. K-3-11
CERTIFIED SURVEYOR

DATE OF APPLICATION
DATE OF ASSIGNMENT
COUNTY RECORDED IN
BOOK PAGE
No.

FOR OFFICE USE
PLAT NO.
MAP NO. 241
FILE NO.

COMMONWEALTH OF VIRGINIA
COMMISSION OF FISHERIES

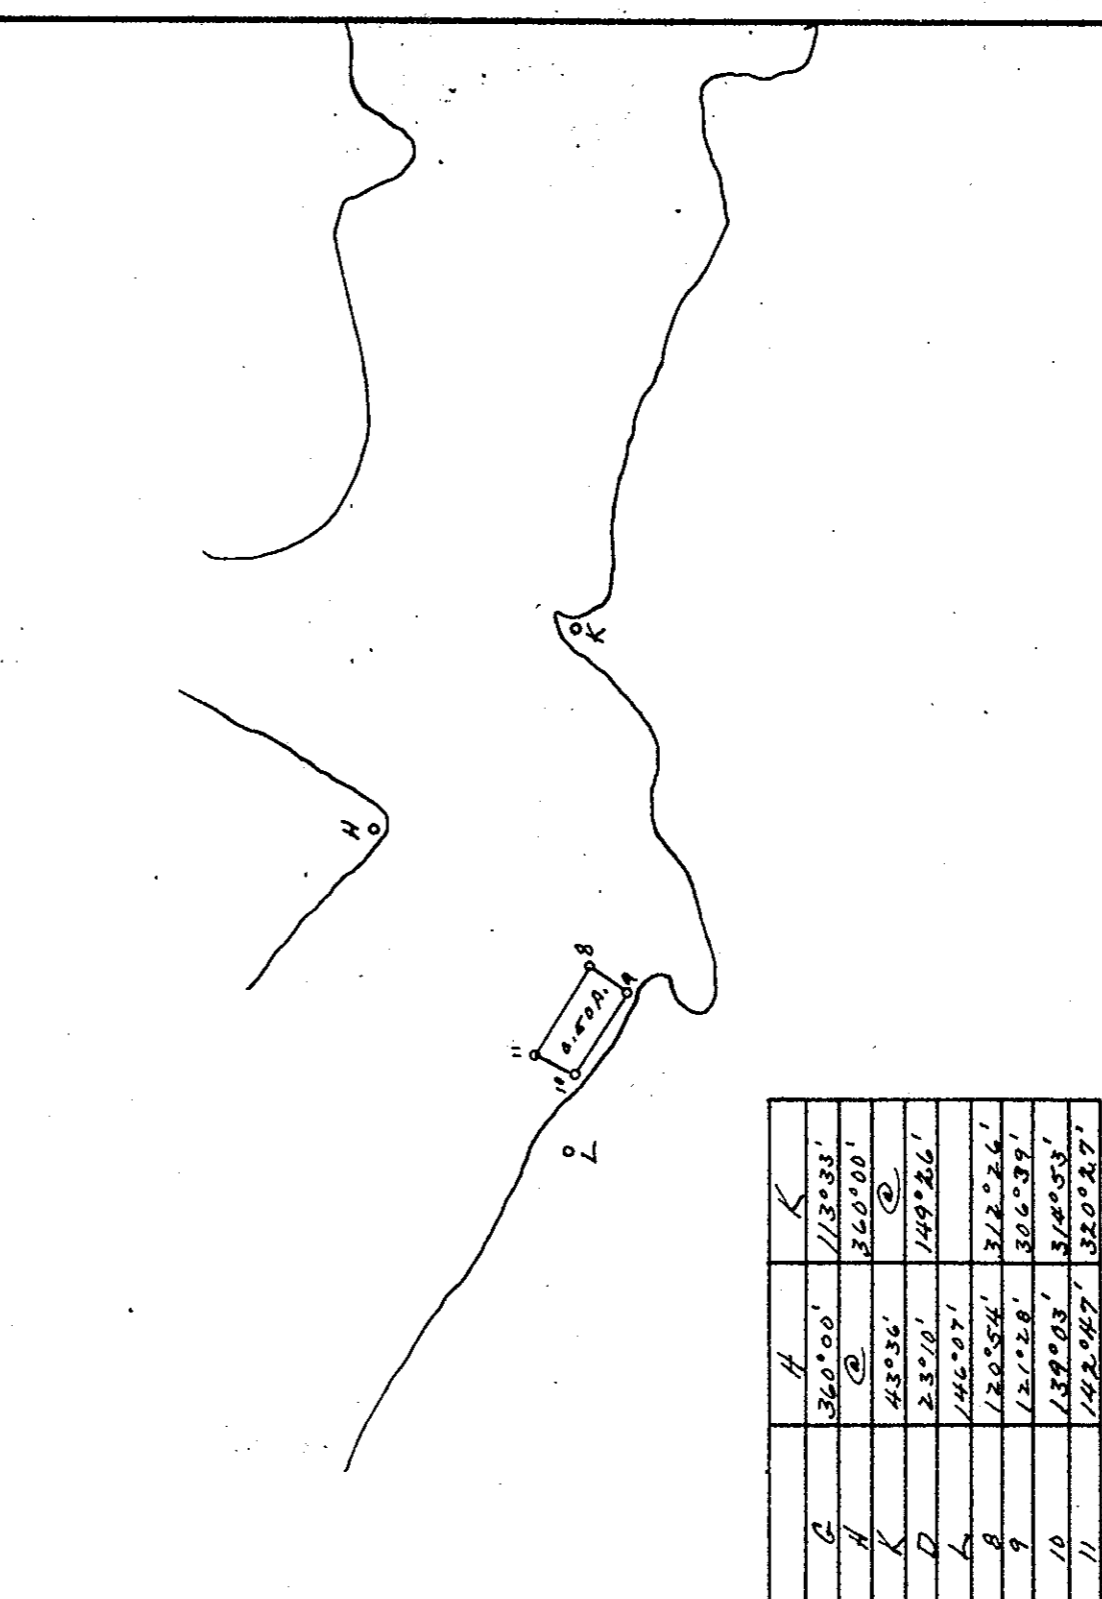

G	360°00'	113°33'	K
H	⊙	360°00'	
I	43°36'	⊙	
J	23°10'	149°26'	
K	146°07'	312°26'	
L	120°55'	306°39'	
M	121°28'	306°39'	
N	139°03'	306°53'	
O	142°07'	350°27'	

Note: Area: 0.06 Acres of this Riparian Right Consent of J.E. Hall's Lease of 5.75 Acres.

Recorded June 24, 1955.

Plat Book No. 5 Page 193

OYSTER PLANTING GROUND

Riparian Right
Area: 0.06 Acres
William S. White
Cheeseman Co.
District No. 15
Scale 5,000
York
COUNTY
1954

Surveyed by Charles J. Thomas
M.B. K-3-10
CERTIFIED SURVEYOR