

THIS IS TO CERTIFY THAT TITLE TO THIS LAND IS VESTED IN _____, BY DEED FROM _____, DATED _____, AND RECORDED IN DEED BOOK _____, PAGE _____, IN THE CLERKS OFFICE AT THE CIRCUIT COURT OF YORK COUNTY, VIRGINIA.

THIS PLAT OF SUBDIVISION IS WITH THE FREE CONSENT OF, AND IS IN ACCORDANCE WITH THE DESIRES OF THE UNDERSIGNED OWNERS

Hiram Howard
Melony Howard

STATE OF VIRGINIA
CITY OF York, TO WIT:

I, Helen S. Harris, A NOTARY PUBLIC IN AND FOR THE CITY AND STATE AFORE SAID, WHOSE COMMISSION EXPIRES ON THE 28 DAY OF Jan, 1958, DO HEREBY CERTIFY THAT Hiram Howard + Melony Howard WHOSE NAME IS SIGNED TO THE FOREGOING WRITING, HAD ACKNOWLEDGED THE SAME BEFORE ME IN MY CITY AND STATE AFORE SAID.

GIVEN UNDER MY HAND
THIS 10 DAY OF Aug, 1957
Helen S. Harris
NOTARY PUBLIC

STATE OF VIRGINIA
COUNTY OF YORK, TO WIT:


IN THE CLERKS OFFICE OF THE CIRCUIT COURT FOR YORK COUNTY THE 24 DAY OF September, 1957, THIS MAP WAS PRESENTED AND ADMITTED TO RECORD AS THE LAW DIRECTS.

TESTE:
PB 6 PG. 5

BY Melville J. Bryant
CLERK Edith M. Stodd, D.C.

TO THE BEST OF MY KNOWLEDGE AND BELIEF, THIS SURVEY & PLAT ARE CORRECT AND ALL REQUIREMENTS OF THE COUNTY OF YORK, VIRGINIA RELATING TO THE RECORDATION OF PLATS OF SUBDIVISIONS HAVE BEEN COMPLIED WITH.

Walter S. Grant, Jr.

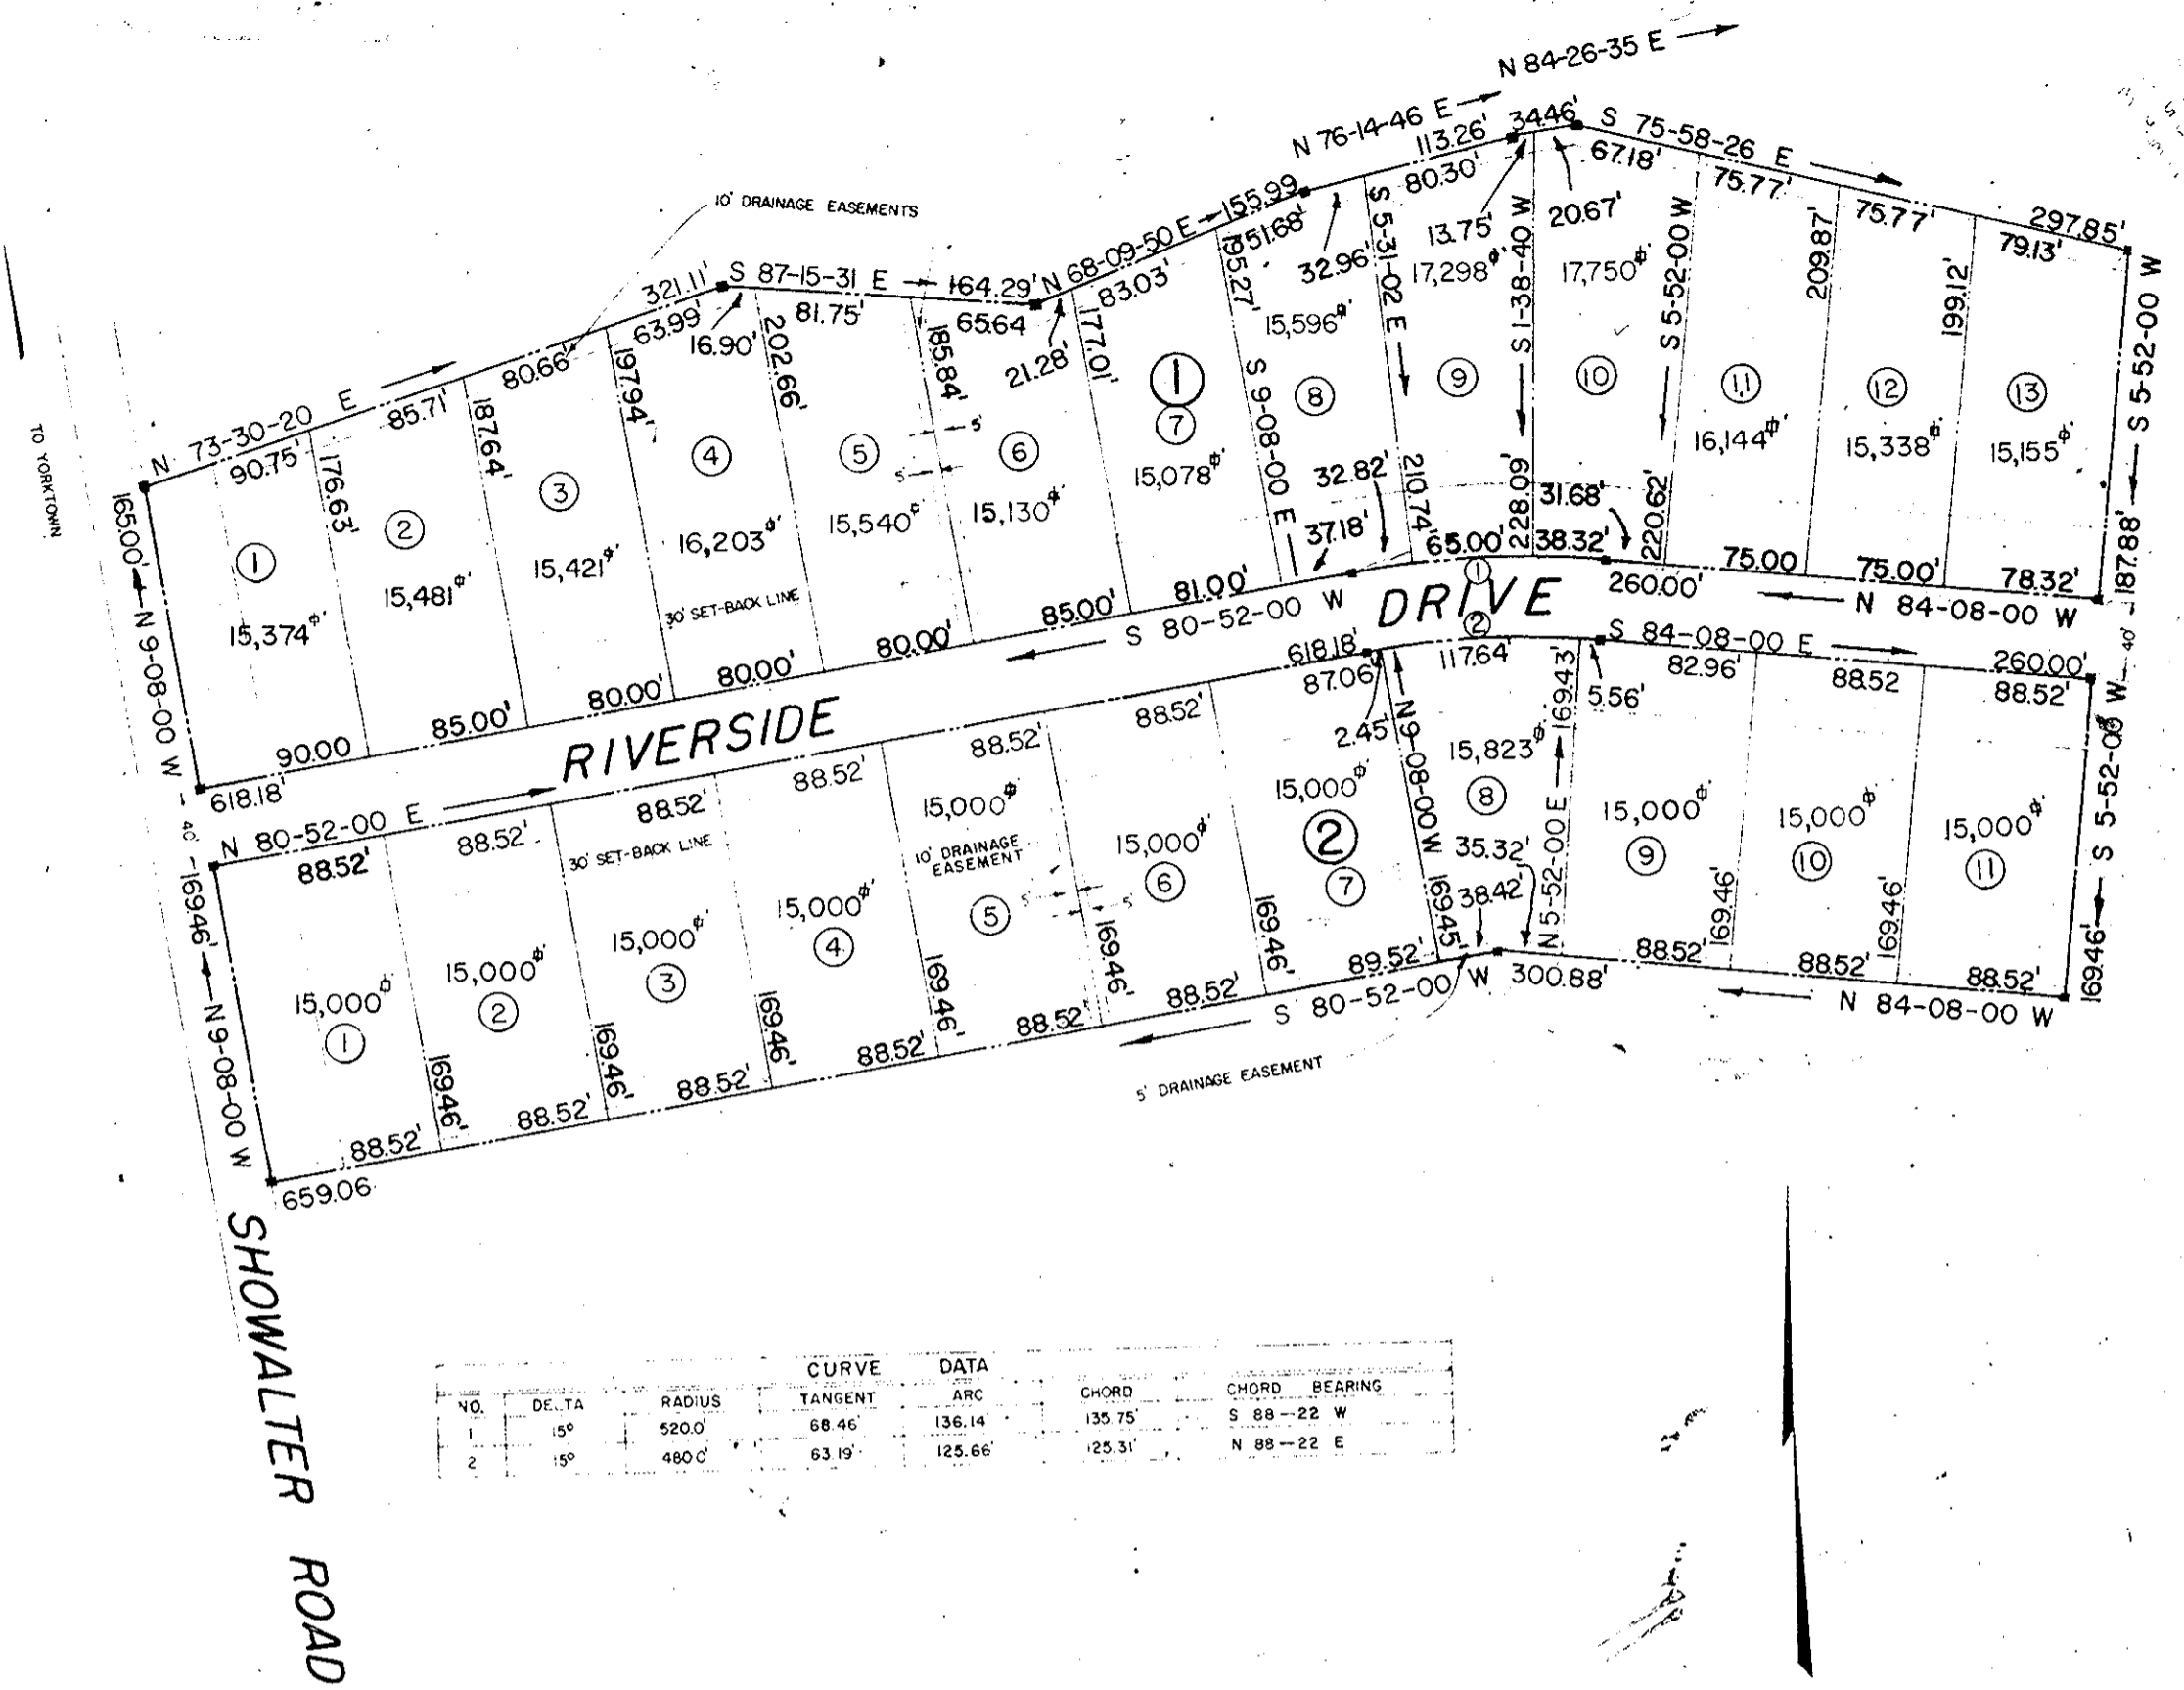

SUBDIVISION PLAT MEADOWBROOK PARK

SECTION - A

SITUATED IN THE GRAFTON MAGISTERIAL DISTRICT OF
YORK COUNTY, VIRGINIA

MEADOWBROOK PARK CORP.

NEWPORT NEWS, VIRGINIA

9 AUGUST, 1957

SCALE 1"=100'

AFFIDAVIT

Plat Book No. 6 Page 5

STATE OF VIRGINIA
COUNTY OF YORK

I, Stank L. Castellow Jr. Being first duly sworn, according to law, state under oath that I agree to the North Boundary on this PLAT bordering my property.

Stank L. Castellow Jr.

Sworn to and subscribed before me this 17th day of August 1957

My Commission Expires.

January 28, 1958

Helen S. Harris
Notary Public

AFFIDAVIT


STATE OF VIRGINIA
COUNTY OF YORK

I, _____ being first duly sworn according to law, state under oath that I agree to the North Boundary on this Plat bordering my property.

Sworn to and subscribed before me this _____ day of August 1957.

My Commission Expires

Notary Public

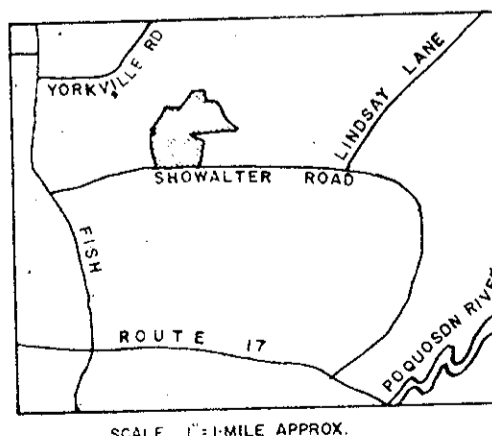

SCALE 1"=1 MILE APPROX.

APPROVED FOR
COUNTY OF YORK,
VIRGINIA

BY [Signature]
COMMISSIONER OF REVENUE

DATE _____