


NOTE:
 BEARINGS REFER TO VIRGINIA
 DEPARTMENT OF HIGHWAYS BEARINGS
 FOR U.S. ROUTE NO. 17. SEE STATE
 HIGHWAY PLAT BOOK No. 1, PAGE 232.

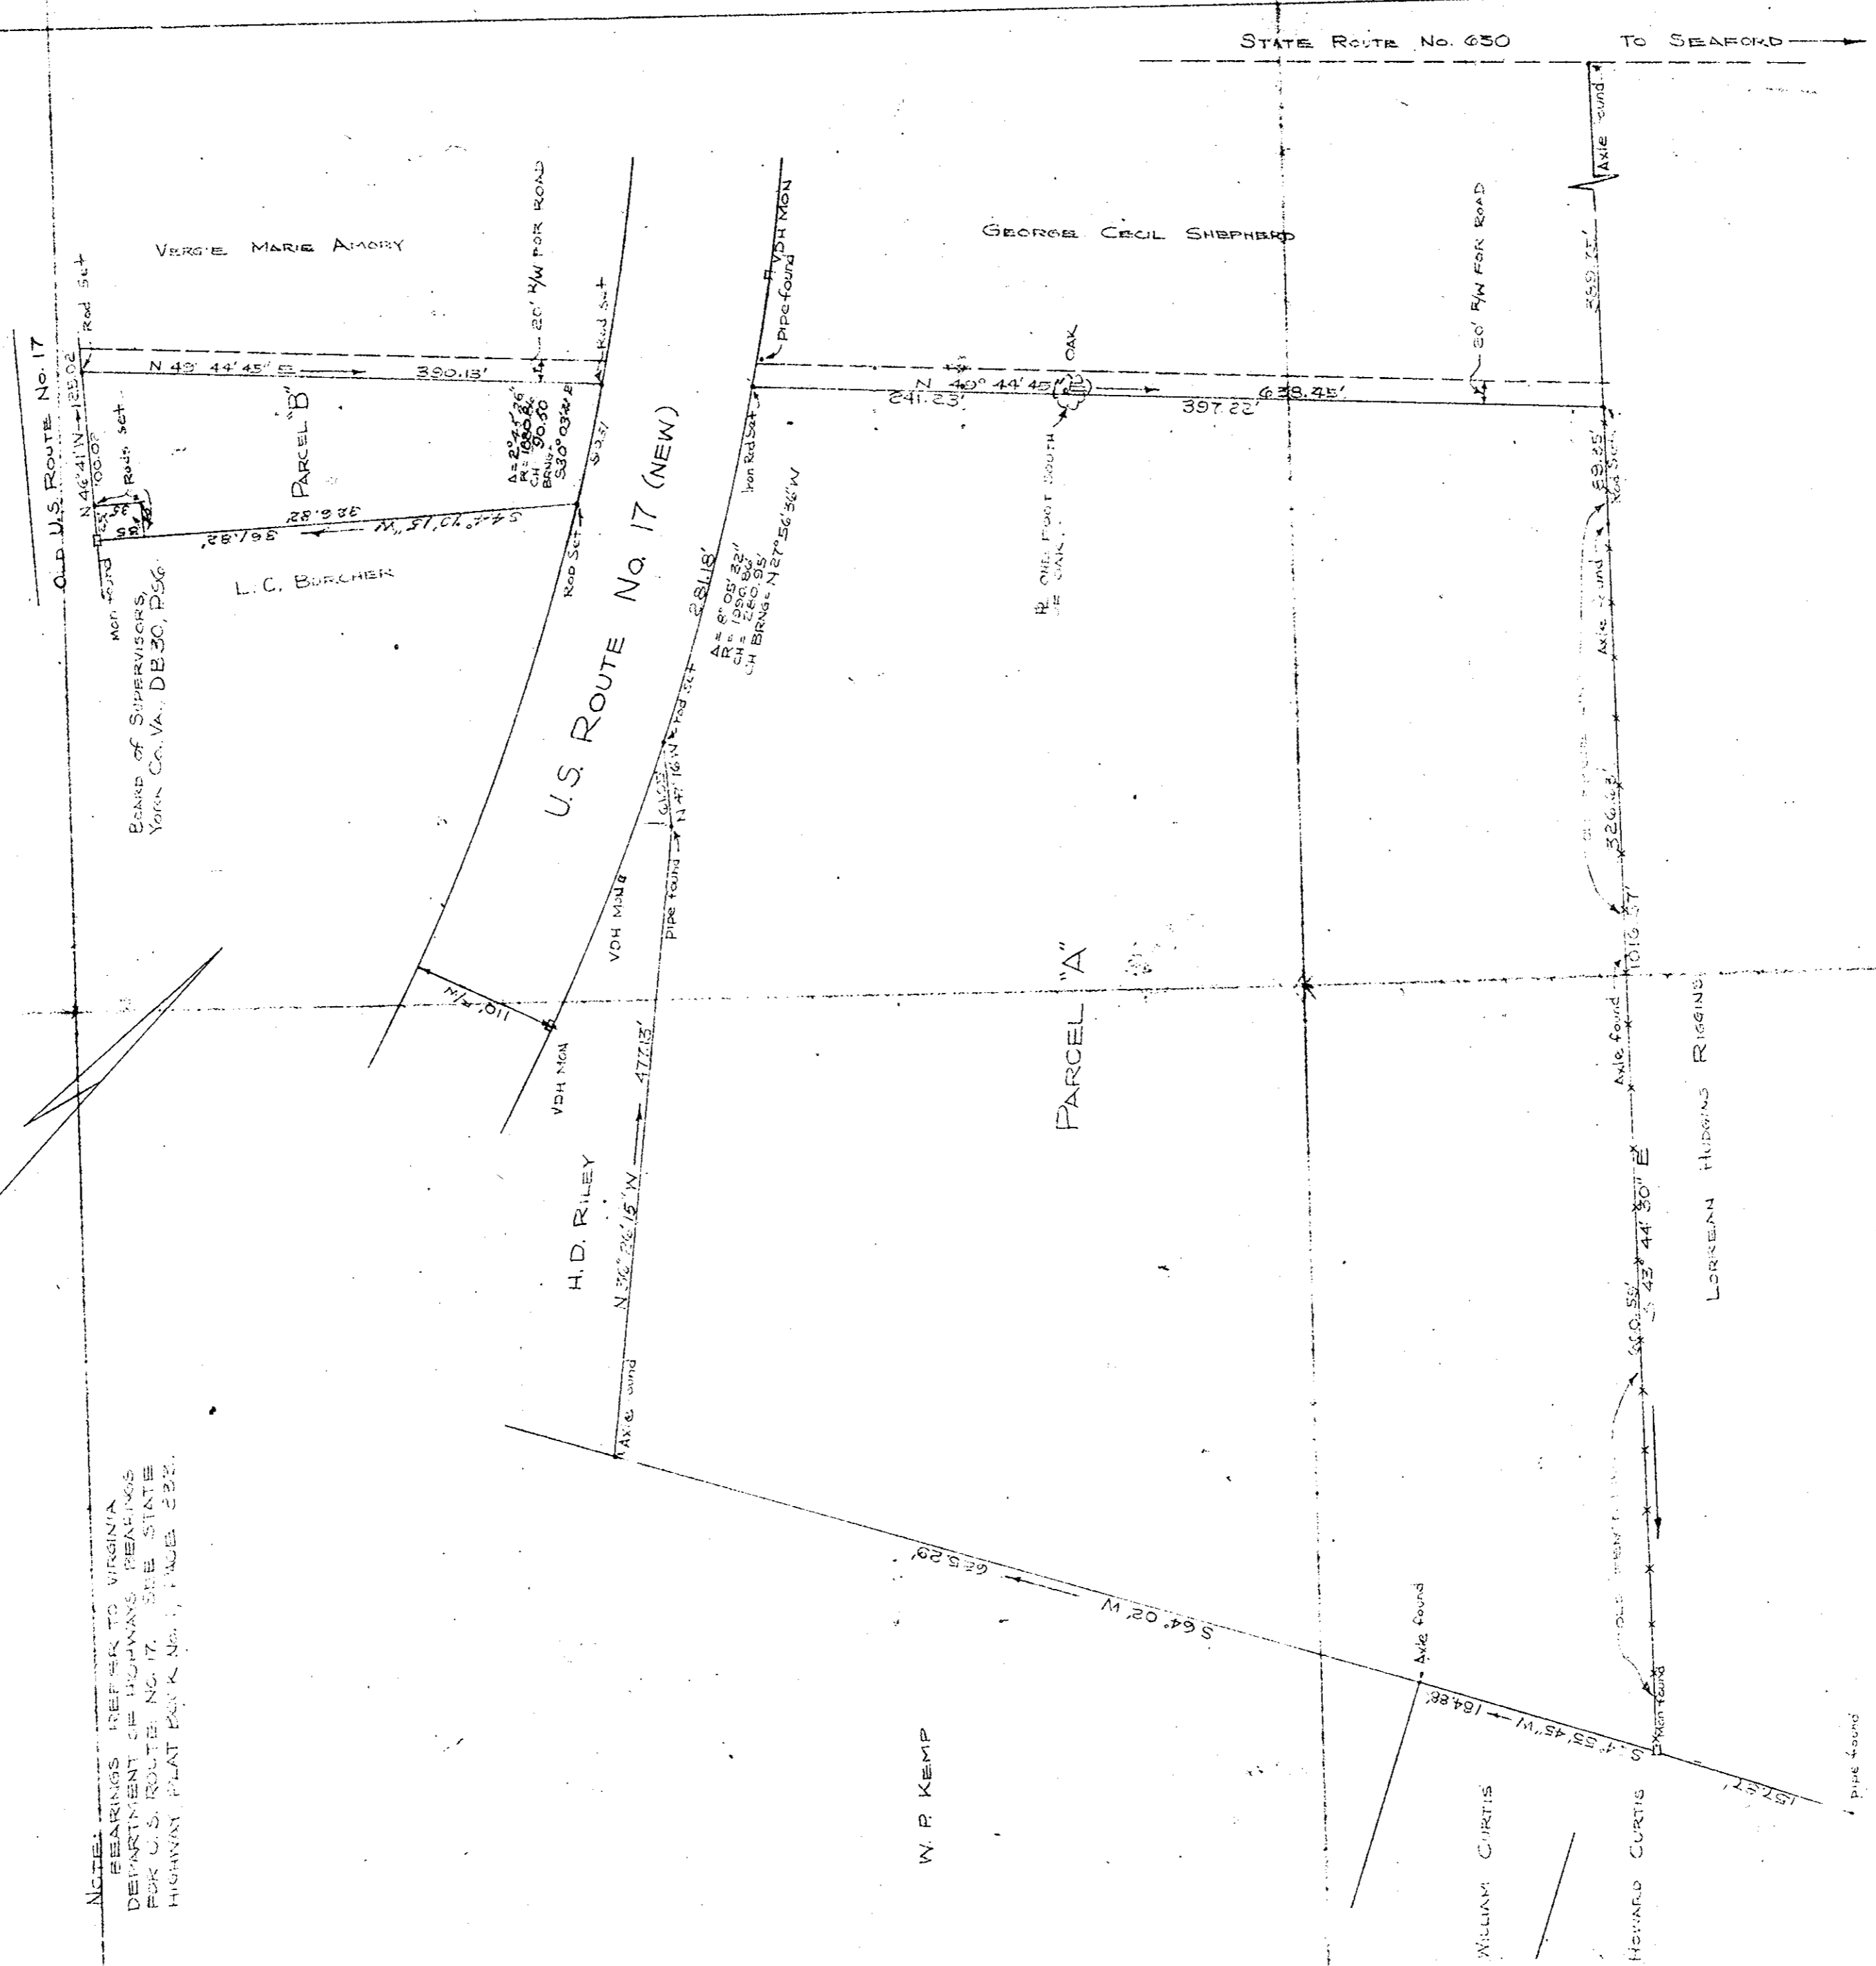

TOTAL ACRES:
 PARCEL "A" 15.153 ACRES
 PARCEL "B" 0.919 "
 TOTAL 16.072 ACRES

Plat Book No. 6 Page 39

PLAT OF PROPERTY OF
 MILBURN M. & BESSIE S. AMORY
 GRAFTON DISTRICT
 YORK COUNTY, VIRGINIA
 MURRAY & DISCHINGER
 ENGINEERS
 NEWPORT NEWS, VIRGINIA
 SCALE: 1"=100' JULY 27, 1956

H.C. Dischinger
 H.C. DISCHINGER
 C.E., C.L.S.