

VICINITY SKETCH

SURVEYOR'S CERTIFICATE

To the best of my knowledge and belief, all of the requirements as set forth in the Ordinance for Approval of Plats of Subdivision for recordation in the Town of Poquoson, Virginia, have been complied with.

John W. Lawson
John W. Lawson: Certified Land Surveyor

ADDITION No. 1 to
WHITE'S TERRACE
RESUBDIVISION OF LOT No. 1 AND REVISION No. 1 OF LOT 14 AS SHOWN ON THE PLAT OF "RESUBDIVISION OF LOTS 14, 15, 16, & 17 - WHITE'S TERRACE"

TOWN OF POQUOSON, YORK COUNTY, VIRGINIA
John W. Lawson: Certified Land Surveyor, N.M.Va.
Scale: 1" = 100' Oct. 5, 1959


Plat Book No. 6 Page 55

This is to certify that the land embraced in this subdivision is in the name of the persons listed below, and was acquired by the following deeds: (1) Part of Lot 14 from James W. & Virginia S. Huggett to Geo. W. & Geo. B. Moore in D.B. Pg. (2) Parcel "A", Benjamin & Elwood Shields to George W. and George B. Moore in D.B. 136 Pg. 279 (3) Parcel "B", Edward L. Carmines, et ux, to George W. and George B. Moore in D.B. 134 Pg. 121 (4) Parcel "C", W.V. Carmines, et ux, to George W. and George B. Moore in D.B. 134 Pg. 26 (5) Parcel "D", Viola C. Hunt, et vir, to George W. and George B. Moore in D.B. 134 - Pg. 128 All of the above deeds duly recorded in this Clerk's Office.

This plat of Subdivision is with the free consent, and in accordance with the desires and wishes of the undersigned Owners and Proprietors.
George W. Moore *George B. Moore*

STATE OF VIRGINIA
I, C.G. MOORE, a Notary Public, do hereby certify that the persons whose names are signed to the foregoing writing have acknowledged the same before me in my City and State aforesaid. Given under my hand this 9th day of OCT 1959. My commission expires Dec 23 1957.
A. W. S. G.
Notary Public

VIRGINIA: YORK COUNTY, to-wit
In the Clerk's Office of the Circuit Court of the County of York, this 10th day of February 1960, this map was presented and admitted to record as the Law directs.
Teste: *W. A. Clark* Clerk:
Edith L. Goble, O.C.

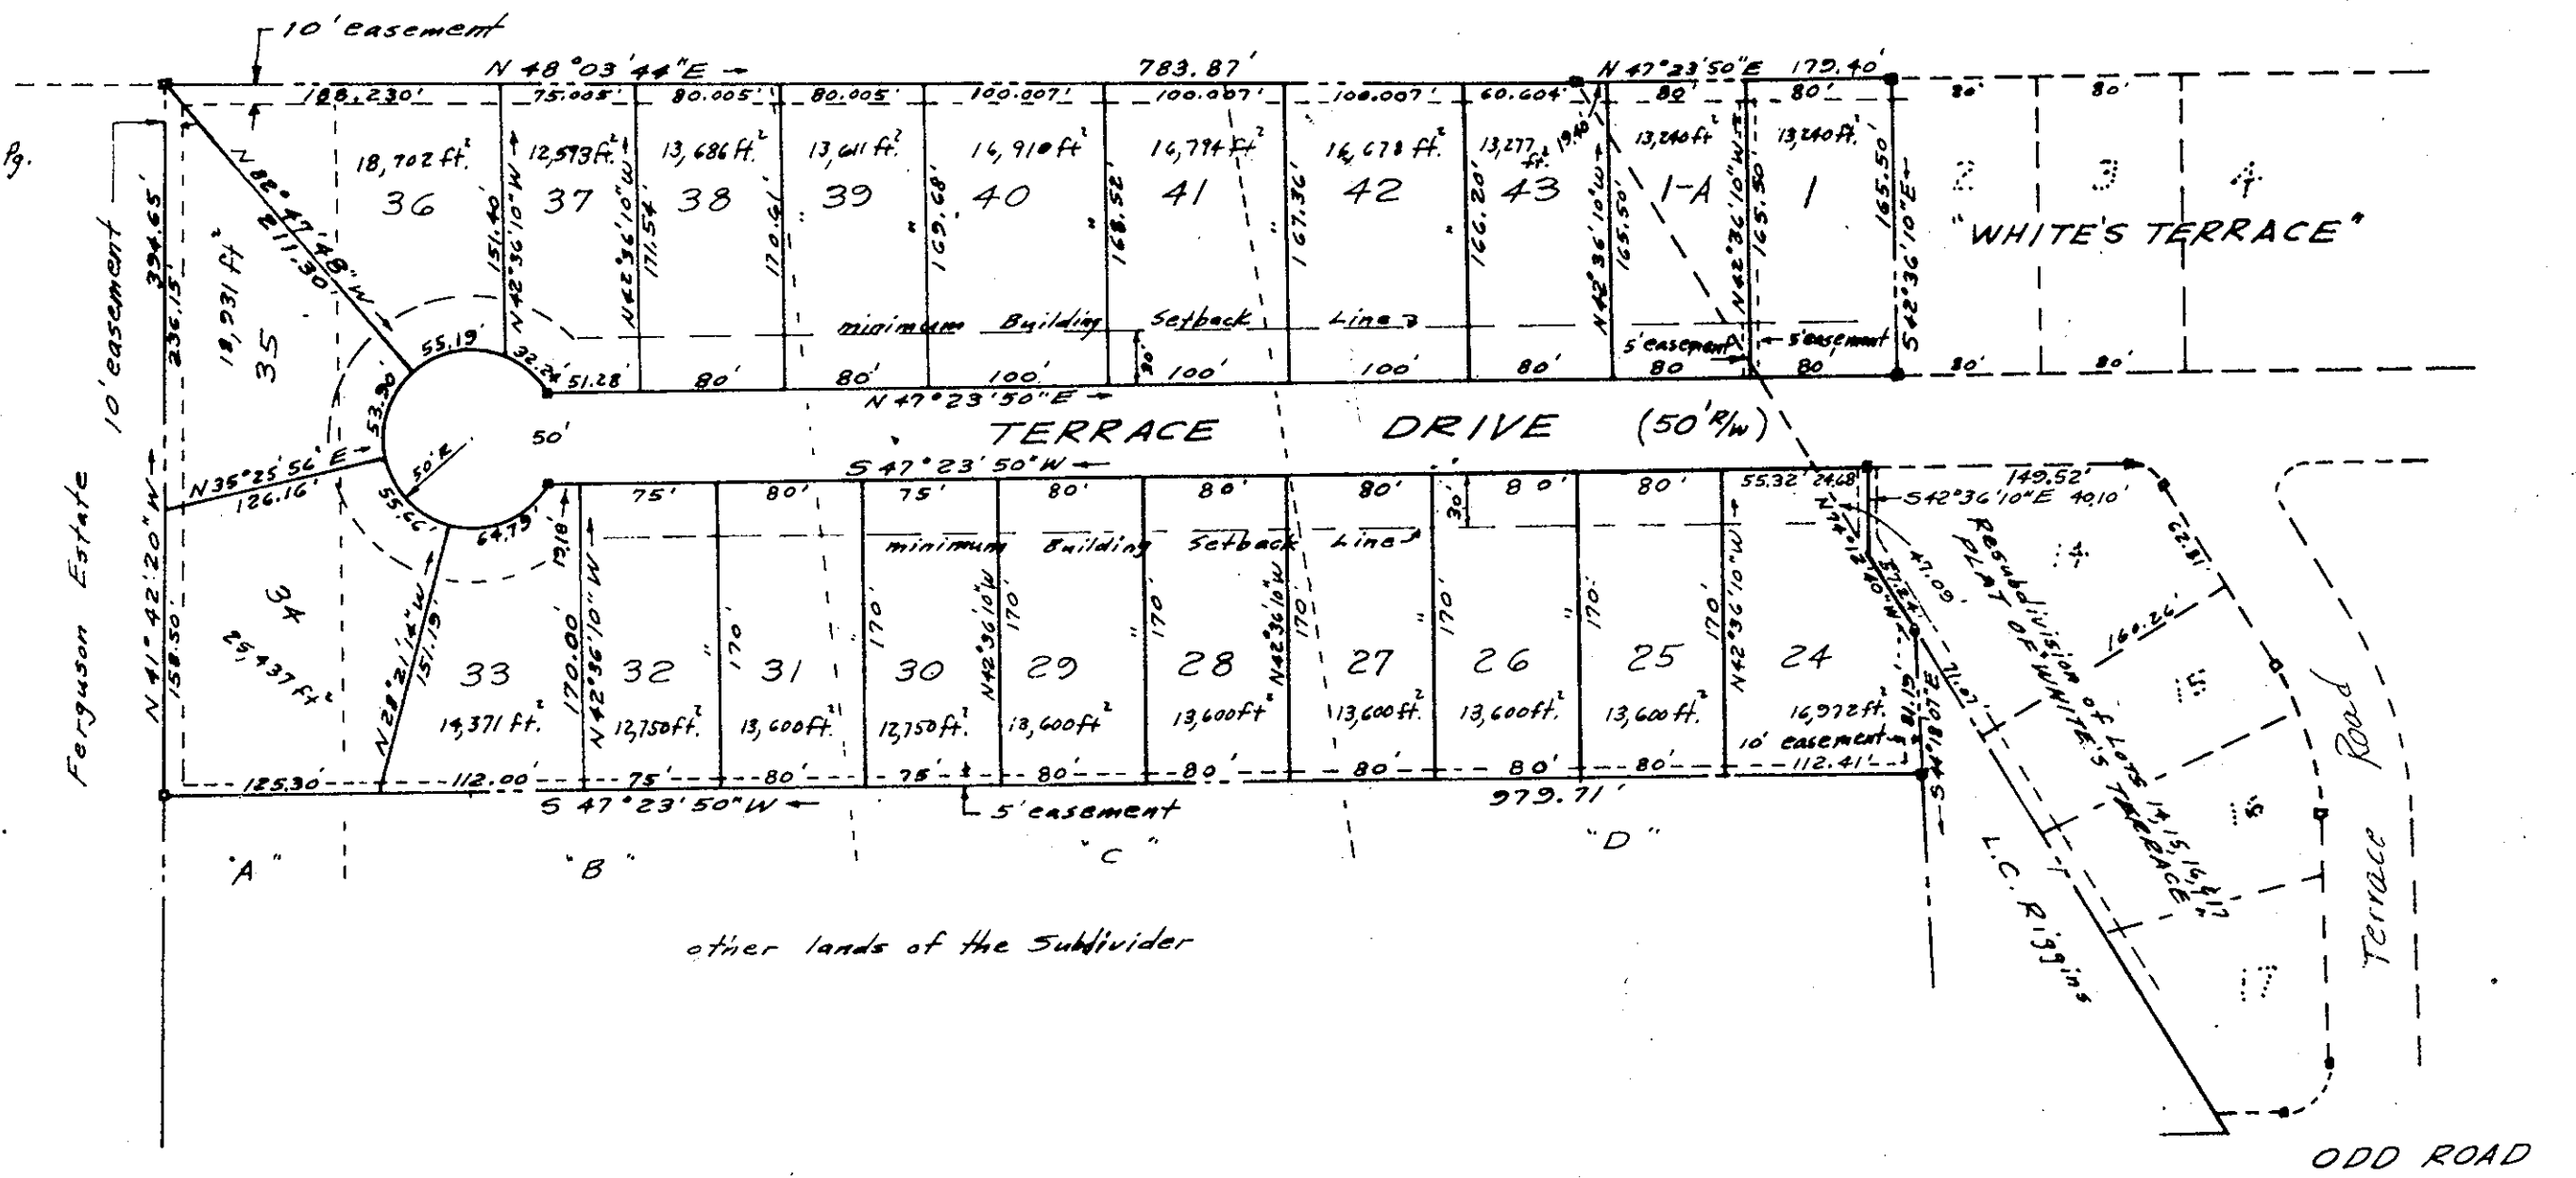

Concrete Monuments shown thus: All easements dedicated to the town for drainage purposes

APPROVED:
FOR THE TOWN OF POQUOSON

W. A. Clark DATE: Jan 20 1960
W. A. CLARK TOWN MANAGER