

VICINITY MAP

### SURVEYOR'S CERTIFICATE

To the best of my knowledge and belief, all of the requirements as set forth in the Ordinance for Approval of Plats of Subdivision for recordation in the Town of Poquoson, Virginia, have been complied with.

*John W. Lawson*  
John W. Lawson: Certified Land Surveyor

# POQUOSON SHORES

SECTION ONE  
TOWN OF POQUOSON YORK COUNTY, VIRGINIA  
John W. Lawson: Certified Land Surveyor, Newport News, Va.  
Scale: 1"=100'  
Nov. 18, 1959

This plat of Subdivision is with the free consent, and in accordance with the desires and wishes of the undersigned Owners and Proprietors.

*James C. Moore* President  
*Carole V. Schryer* Secretary  
Poquoson Shores, Inc.


STATE OF VIRGINIA  
I *J. Irene Page*, a Notary Public, do hereby certify that the persons whose names are signed to the foregoing writing have acknowledged the same before me in my City and State aforesaid. Given under my hand this 24th day of Nov. 1959. My commission expires Oct. 13 1960.

*J. Irene Page*  
Notary Public

This is to certify that the land embraced in this subdivision is in the name of the persons listed below, and was acquired by the following deed:

Dois I. Rosser Jr. & Shirley S. Rosser and James C. & Olivia G. Moore to Poquoson Shores, Inc. by deed and recorded in Deed Book page in this clerk's office of the Circuit Court of York County, Va.

VIRGINIA: YORK COUNTY, to-wit  
In the Clerk's Office of the Circuit Court of the County of York, this 11 day of December 1959, this map was presented and admitted to record as the Law directs.  
Teste *Maureen Bryant* Clerk:

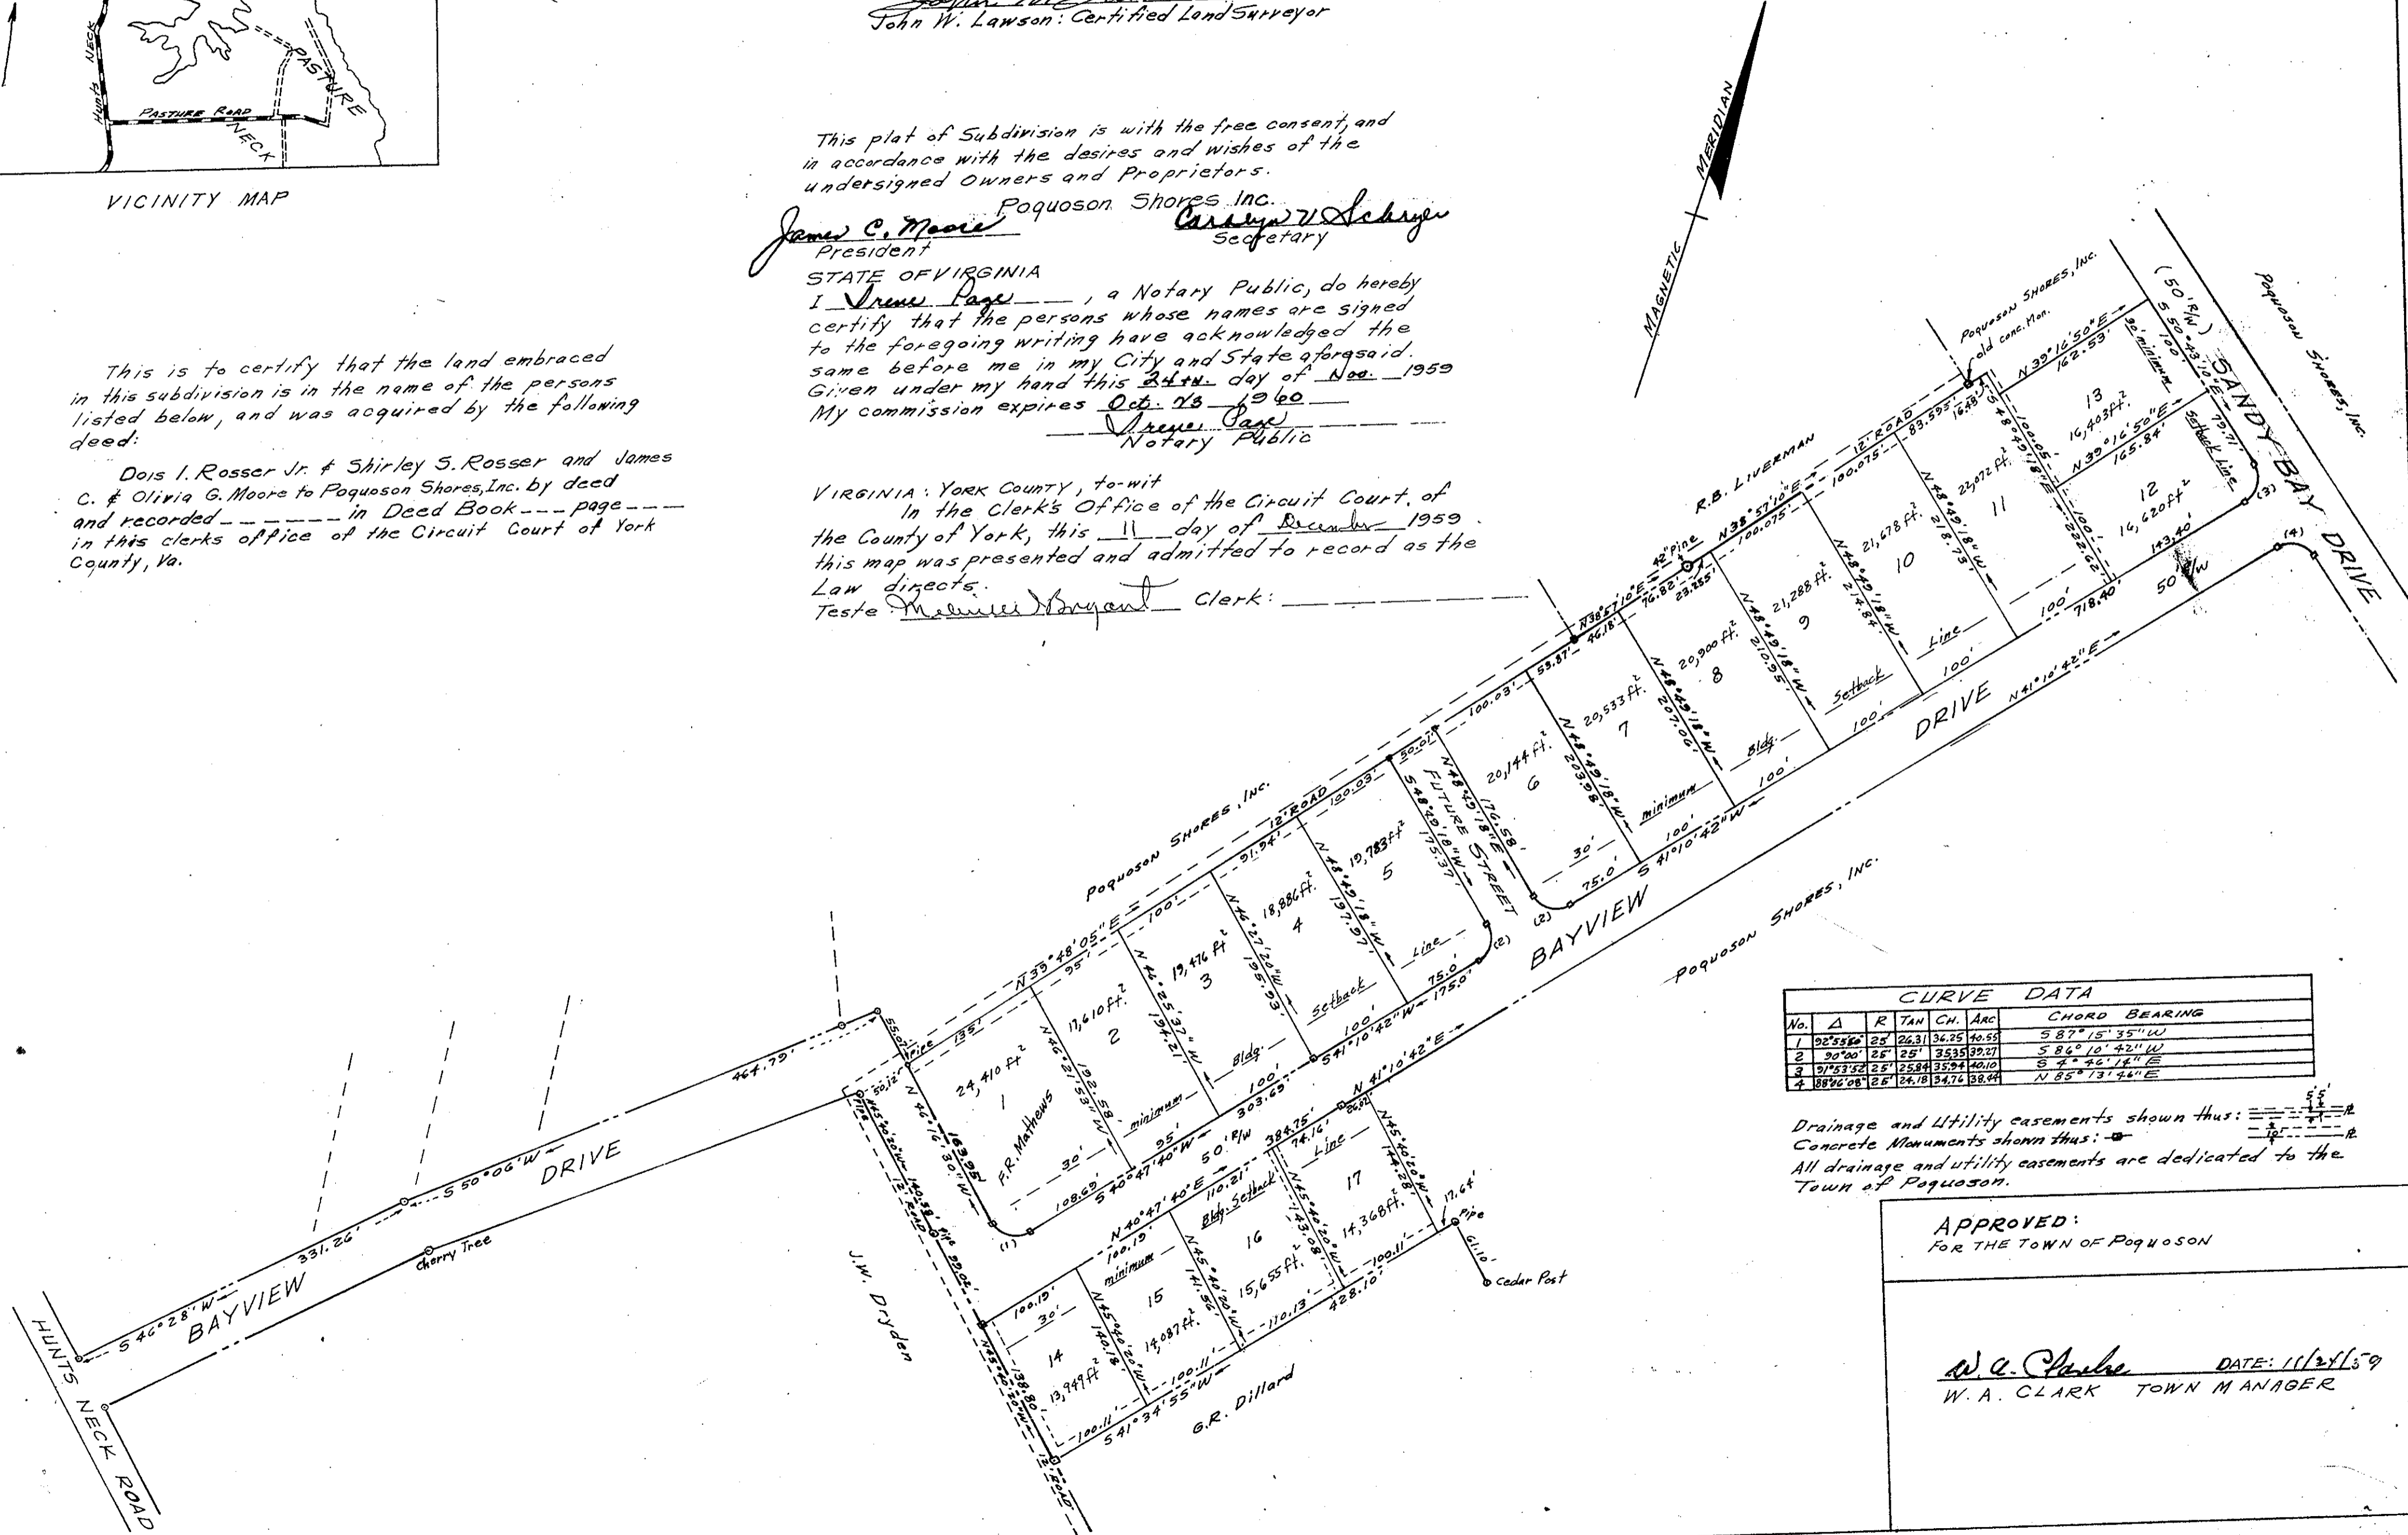

CURVE DATA					
No.	Δ	R	TAN CH.	ARC	CHORD BEARING
1	92°55'25"	25'	26.31	36.25	587°15'35"W
2	90°20'	25'	35.35	39.27	586°10'42"W
3	97°53'32"	25'	25.84	35.94	57°46'14"E
4	88°26'08"	25'	24.18	34.76	N 65°13'46"E

Drainage and Utility easements shown thus:

Concrete Monuments shown thus:

All drainage and utility easements are dedicated to the Town of Poquoson.

APPROVED:  
FOR THE TOWN OF POQUOSON

*W.A. Clark* DATE: 11/24/59  
W. A. CLARK TOWN MANAGER