


APPROVED
 YORK COUNTY BOARD OF SUPERVISORS
 BY William A. Scheffner
 PLAT APPROVING AGENT.
 DATE May 2, 1960
 VARIATIONS APPROVED
 DATE _____

Source of Title:
 The property embraced within the limits of this survey, as well as the property lying to the south and east, was conveyed to Floyd T. Bozarth by J. A. Bozarth and Mary H. Bozarth, his wife, by deed dated October 4, 1948, and recorded in the Clerk's Office of the Circuit Court of York County on October 12, 1948 in deed book 66, page 279.

Thaddeus T. Mudd
 Thaddeus T. Mudd
Robert Lee Hall
 Robert Lee Hall

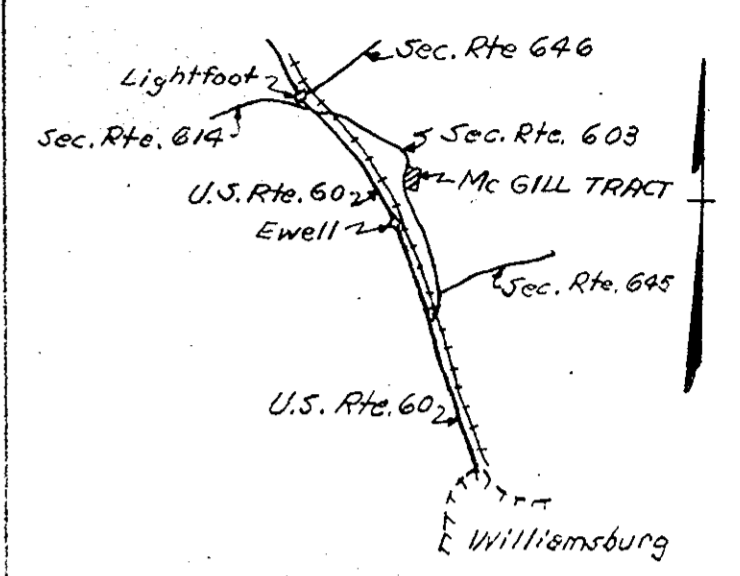


Surveyor's Certificate:
 We certify to the correctness of this survey and the plat thereof.

Thaddeus T. Mudd
 Thaddeus T. Mudd
Robert Lee Hall
 Robert Lee Hall

Notes

- Right of ingress and egress across the "reserved" areas adhere to the lots shown hereon.
- All lots shown hereon are over one-half acre.
- All corners are marked by iron pins except where noted otherwise.

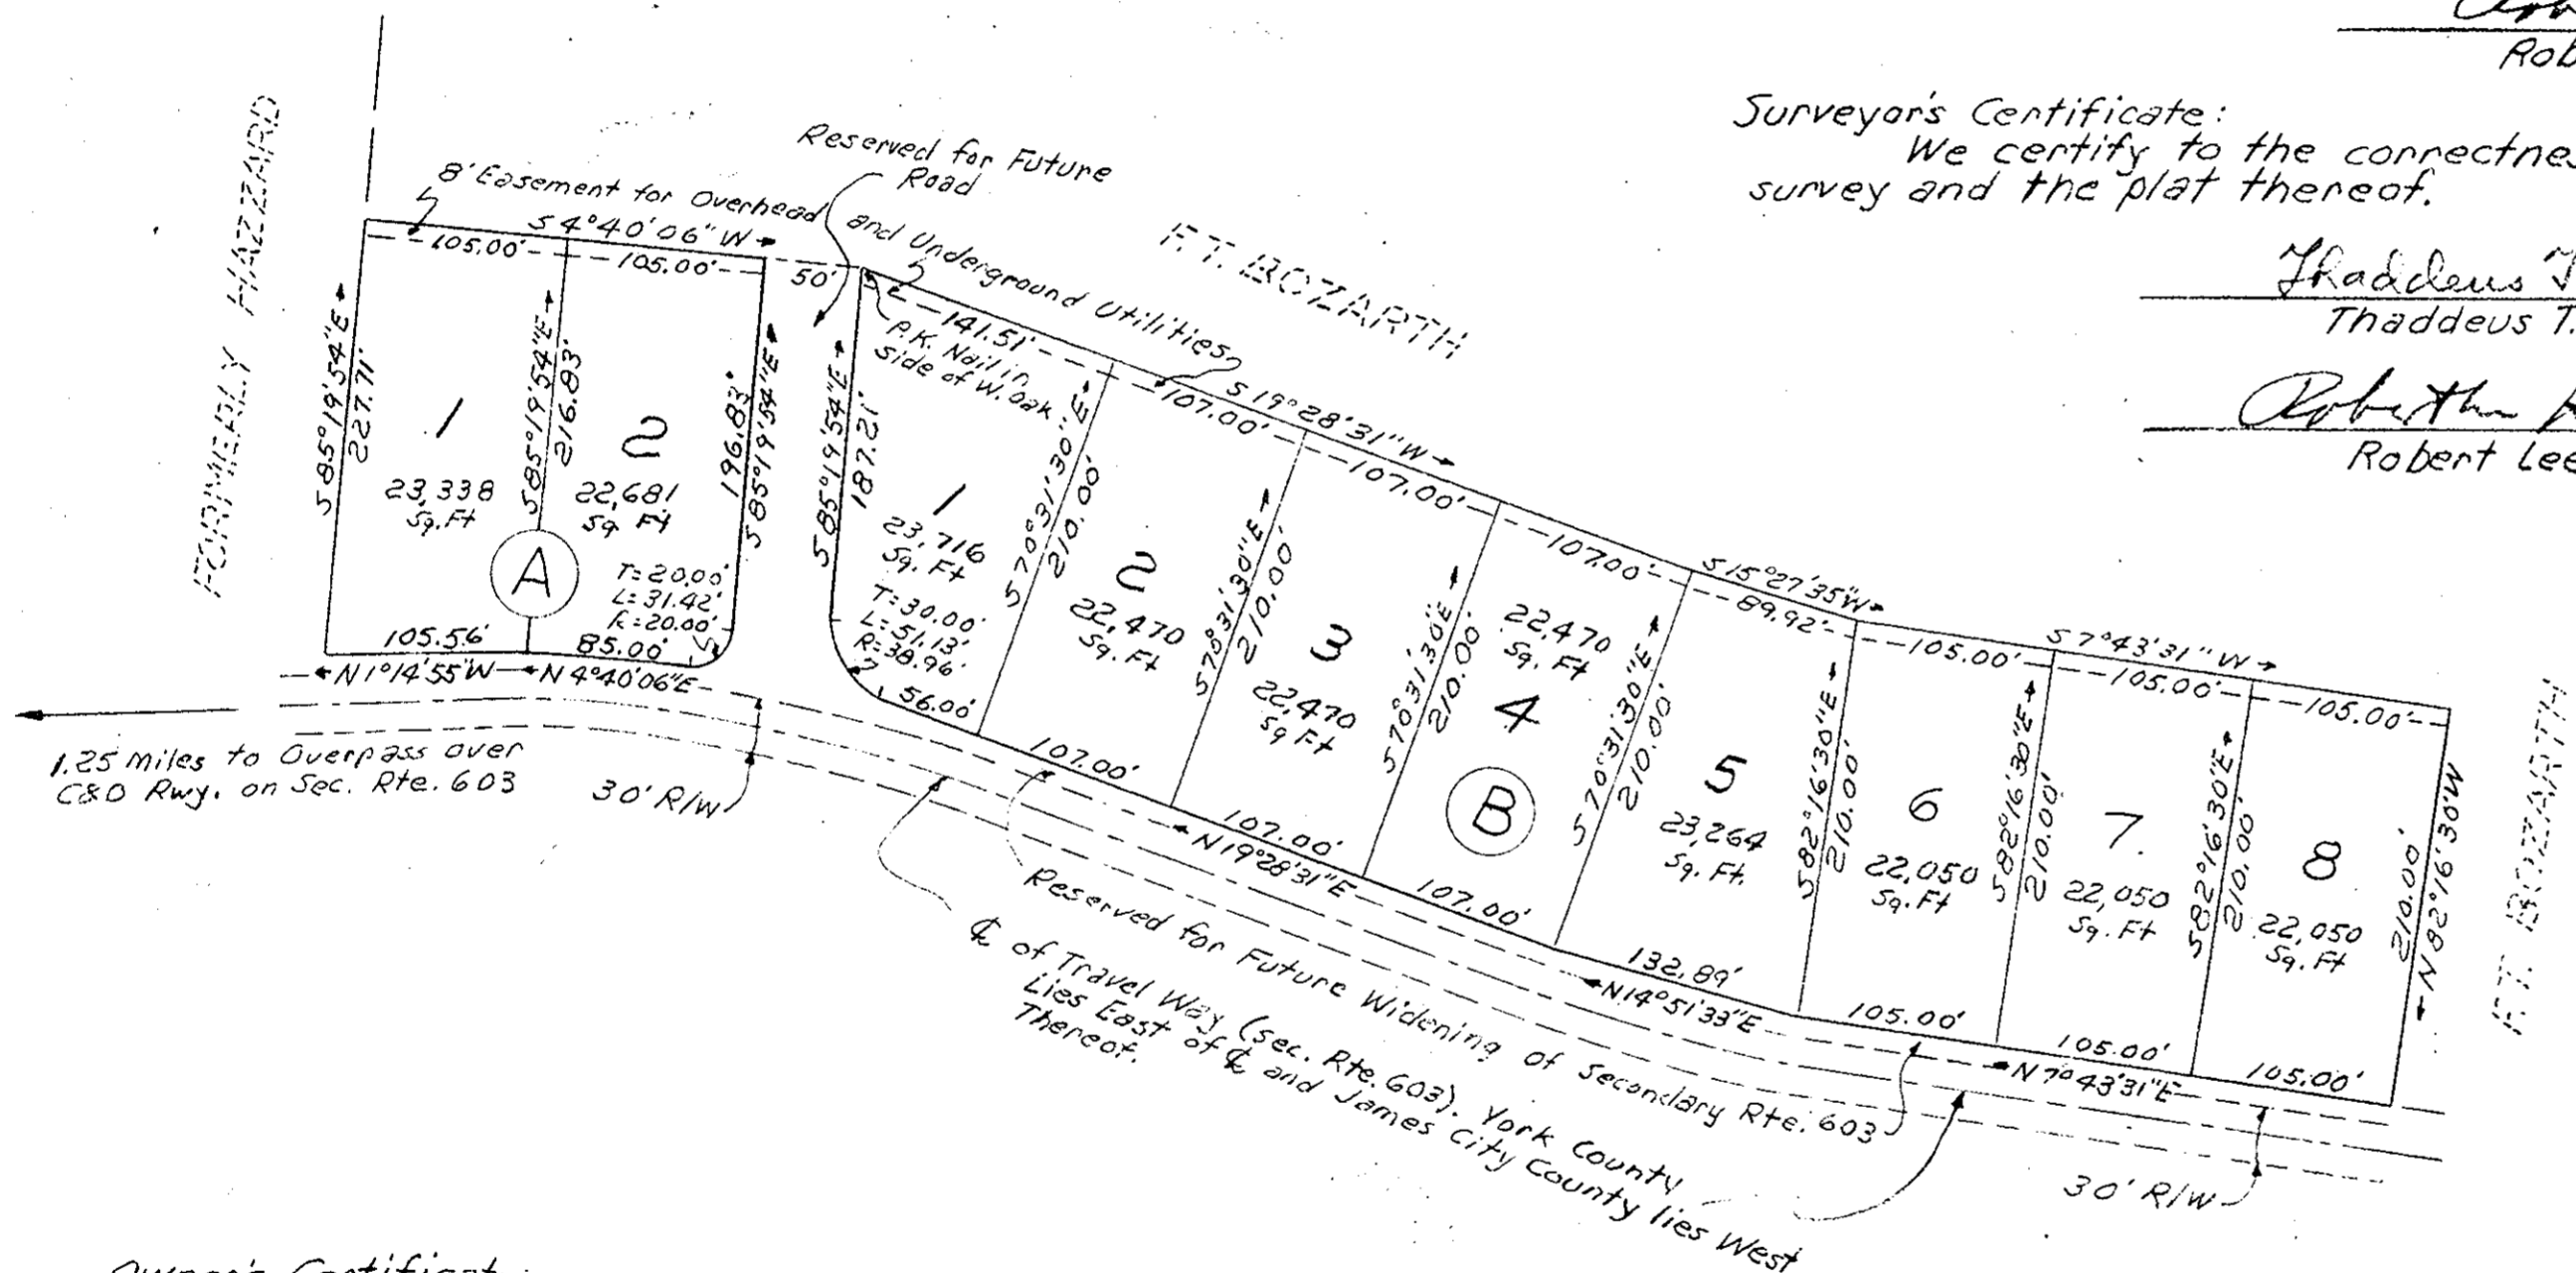

Owners Certificate:
 The division of land shown on this plat and designated as Mc Gill Tract, Section "A" is with the full consent and in accordance with the desires of the undersigned owners.

Given under our hand and seal this 29th of April 1960.

Floyd T. Bozarth
Margaret S. Bozarth


Filed in the Clerk's Office the 2nd day of May 1960

Witness:
Melville I. Bryant, Clerk
Mel Bryant D. O.

STATE OF VIRGINIA
 City of Williamsburg, to wit:
 I, Mary J. Inman, notary public in and for the
 City of Williamsburg, STATE OF VIRGINIA
 do hereby certify that Floyd T. Bozarth and Margaret S. Bozarth
 whose names are signed to the foregoing certificate
 have acknowledged the same before me in my
 City and state aforesaid.
 Given under my hand and seal this 29th day
 of April 1960. My commission expires Sept. 1 1963

Robert Lee Hall
 Engineer and Surveyor
 Richmond, Virginia

Mc GILL TRACT
 Section "A"
 Surveyed for Floyd T. Bozarth
 YORK COUNTY, VIRGINIA
 April 23, 1960 Scale: 1"=10'
 ACSM Standards
 Thaddeus T. Mudd
 Certified Land Surveyor
 Richmond, Virginia

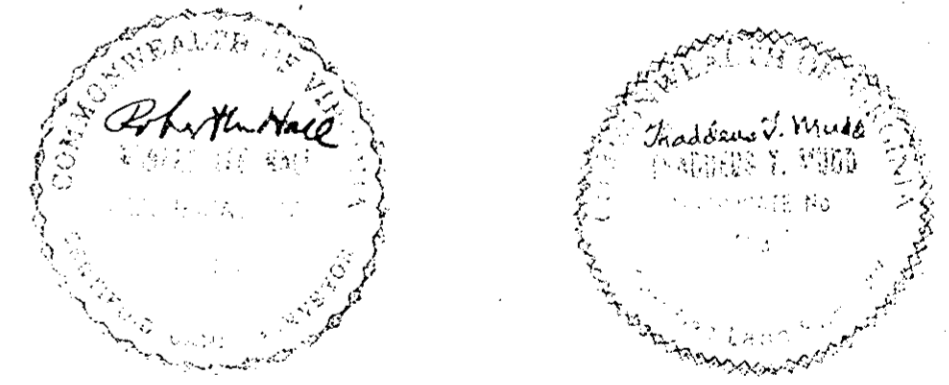

Plat Book No. 6 Page 88