


YORK RIVER

NO.	AREA	IMPROVEMENTS
1	7.7	
2	8.1	
3	4.82	
4	8.64	
5	7.9	
6	5.81	
7	8.2	
8	12.44	
9	5.35	
10	23.25	
11	12.22	
12	11.48	
13	10.48	
14	8.1	
15	7.4	
16	7.4	
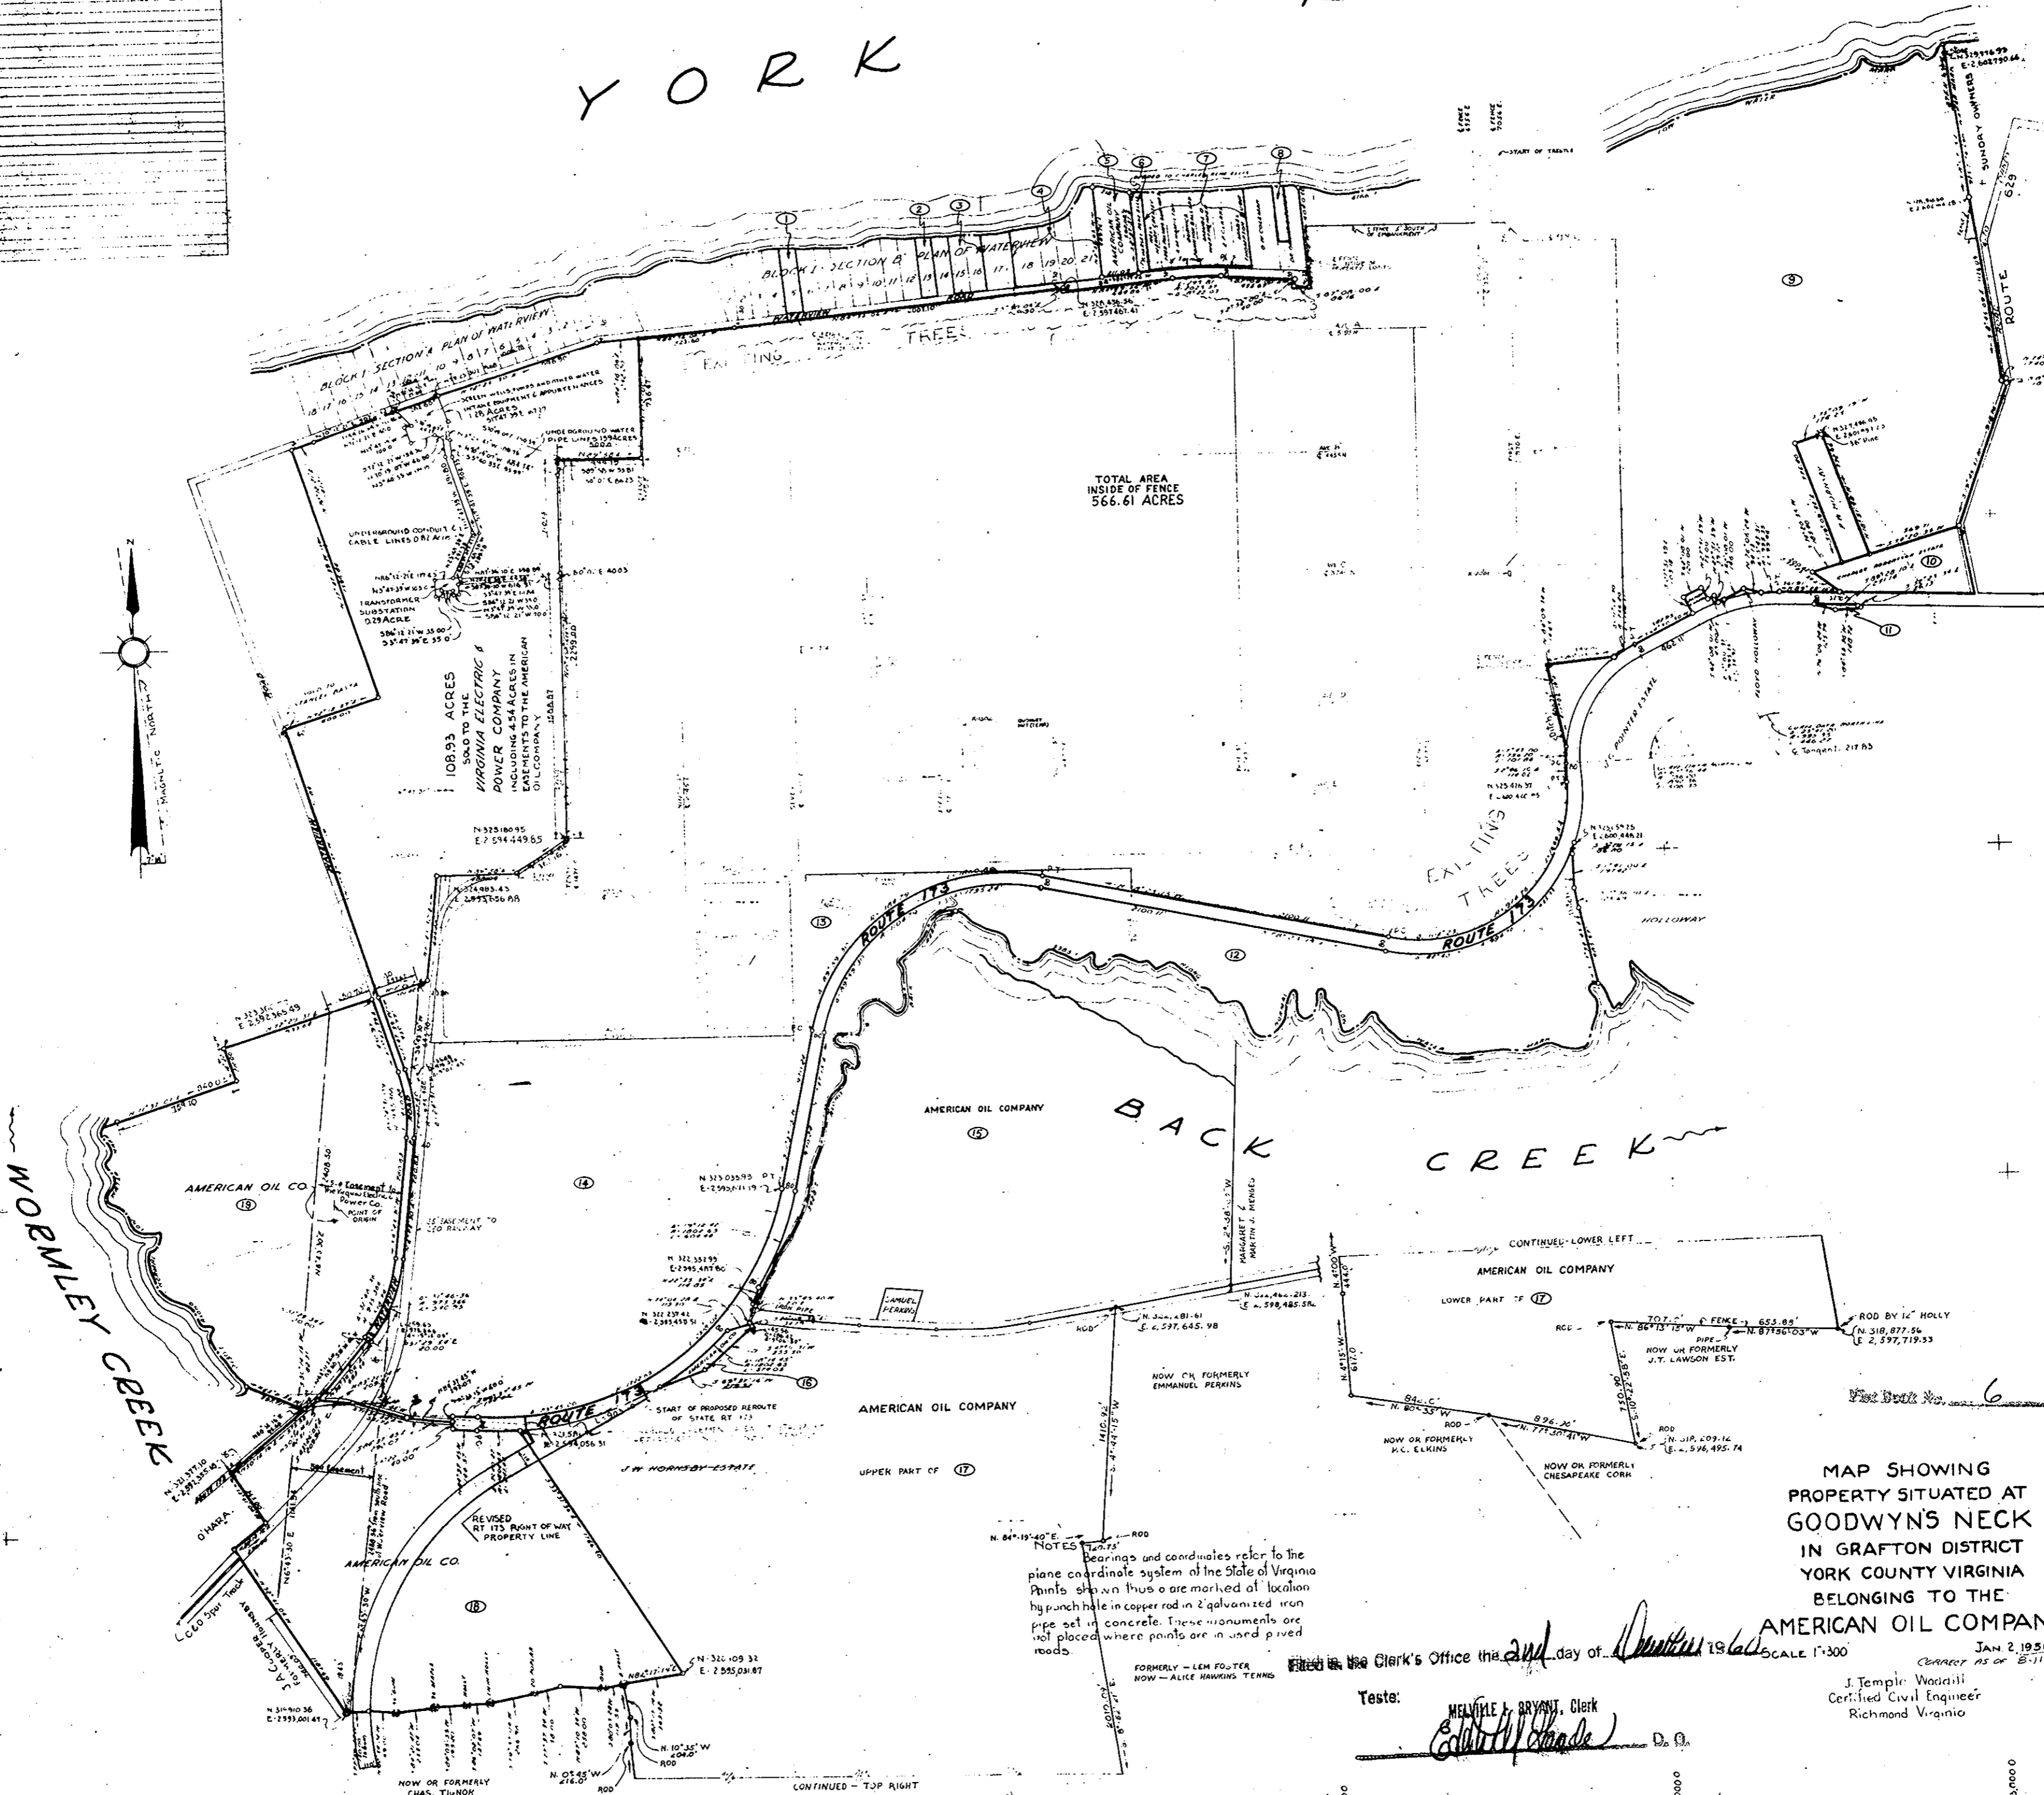

TOTAL AREA
INSIDE OF FENCE
566.61 ACRES

MAP SHOWING
PROPERTY SITUATED AT
GOODWYN'S NECK
IN GRAFTON DISTRICT
YORK COUNTY VIRGINIA
BELONGING TO THE
AMERICAN OIL COMPANY

SCALE 1"=300'

Tests:
MELVILLE L. BRYANT, Clerk
[Signature]

J. Temple Wadell
Certified Civil Engineer
Richmond Virginia

NOTES
Bearings and coordinates refer to the
plane coordinate system of the State of Virginia
Points shown thus are marked at location
by punch hole in copper rod in galvanized iron
pipe set in concrete. These monuments are
not placed where points are in used paved
roads.

Map Book No. 6 107

