



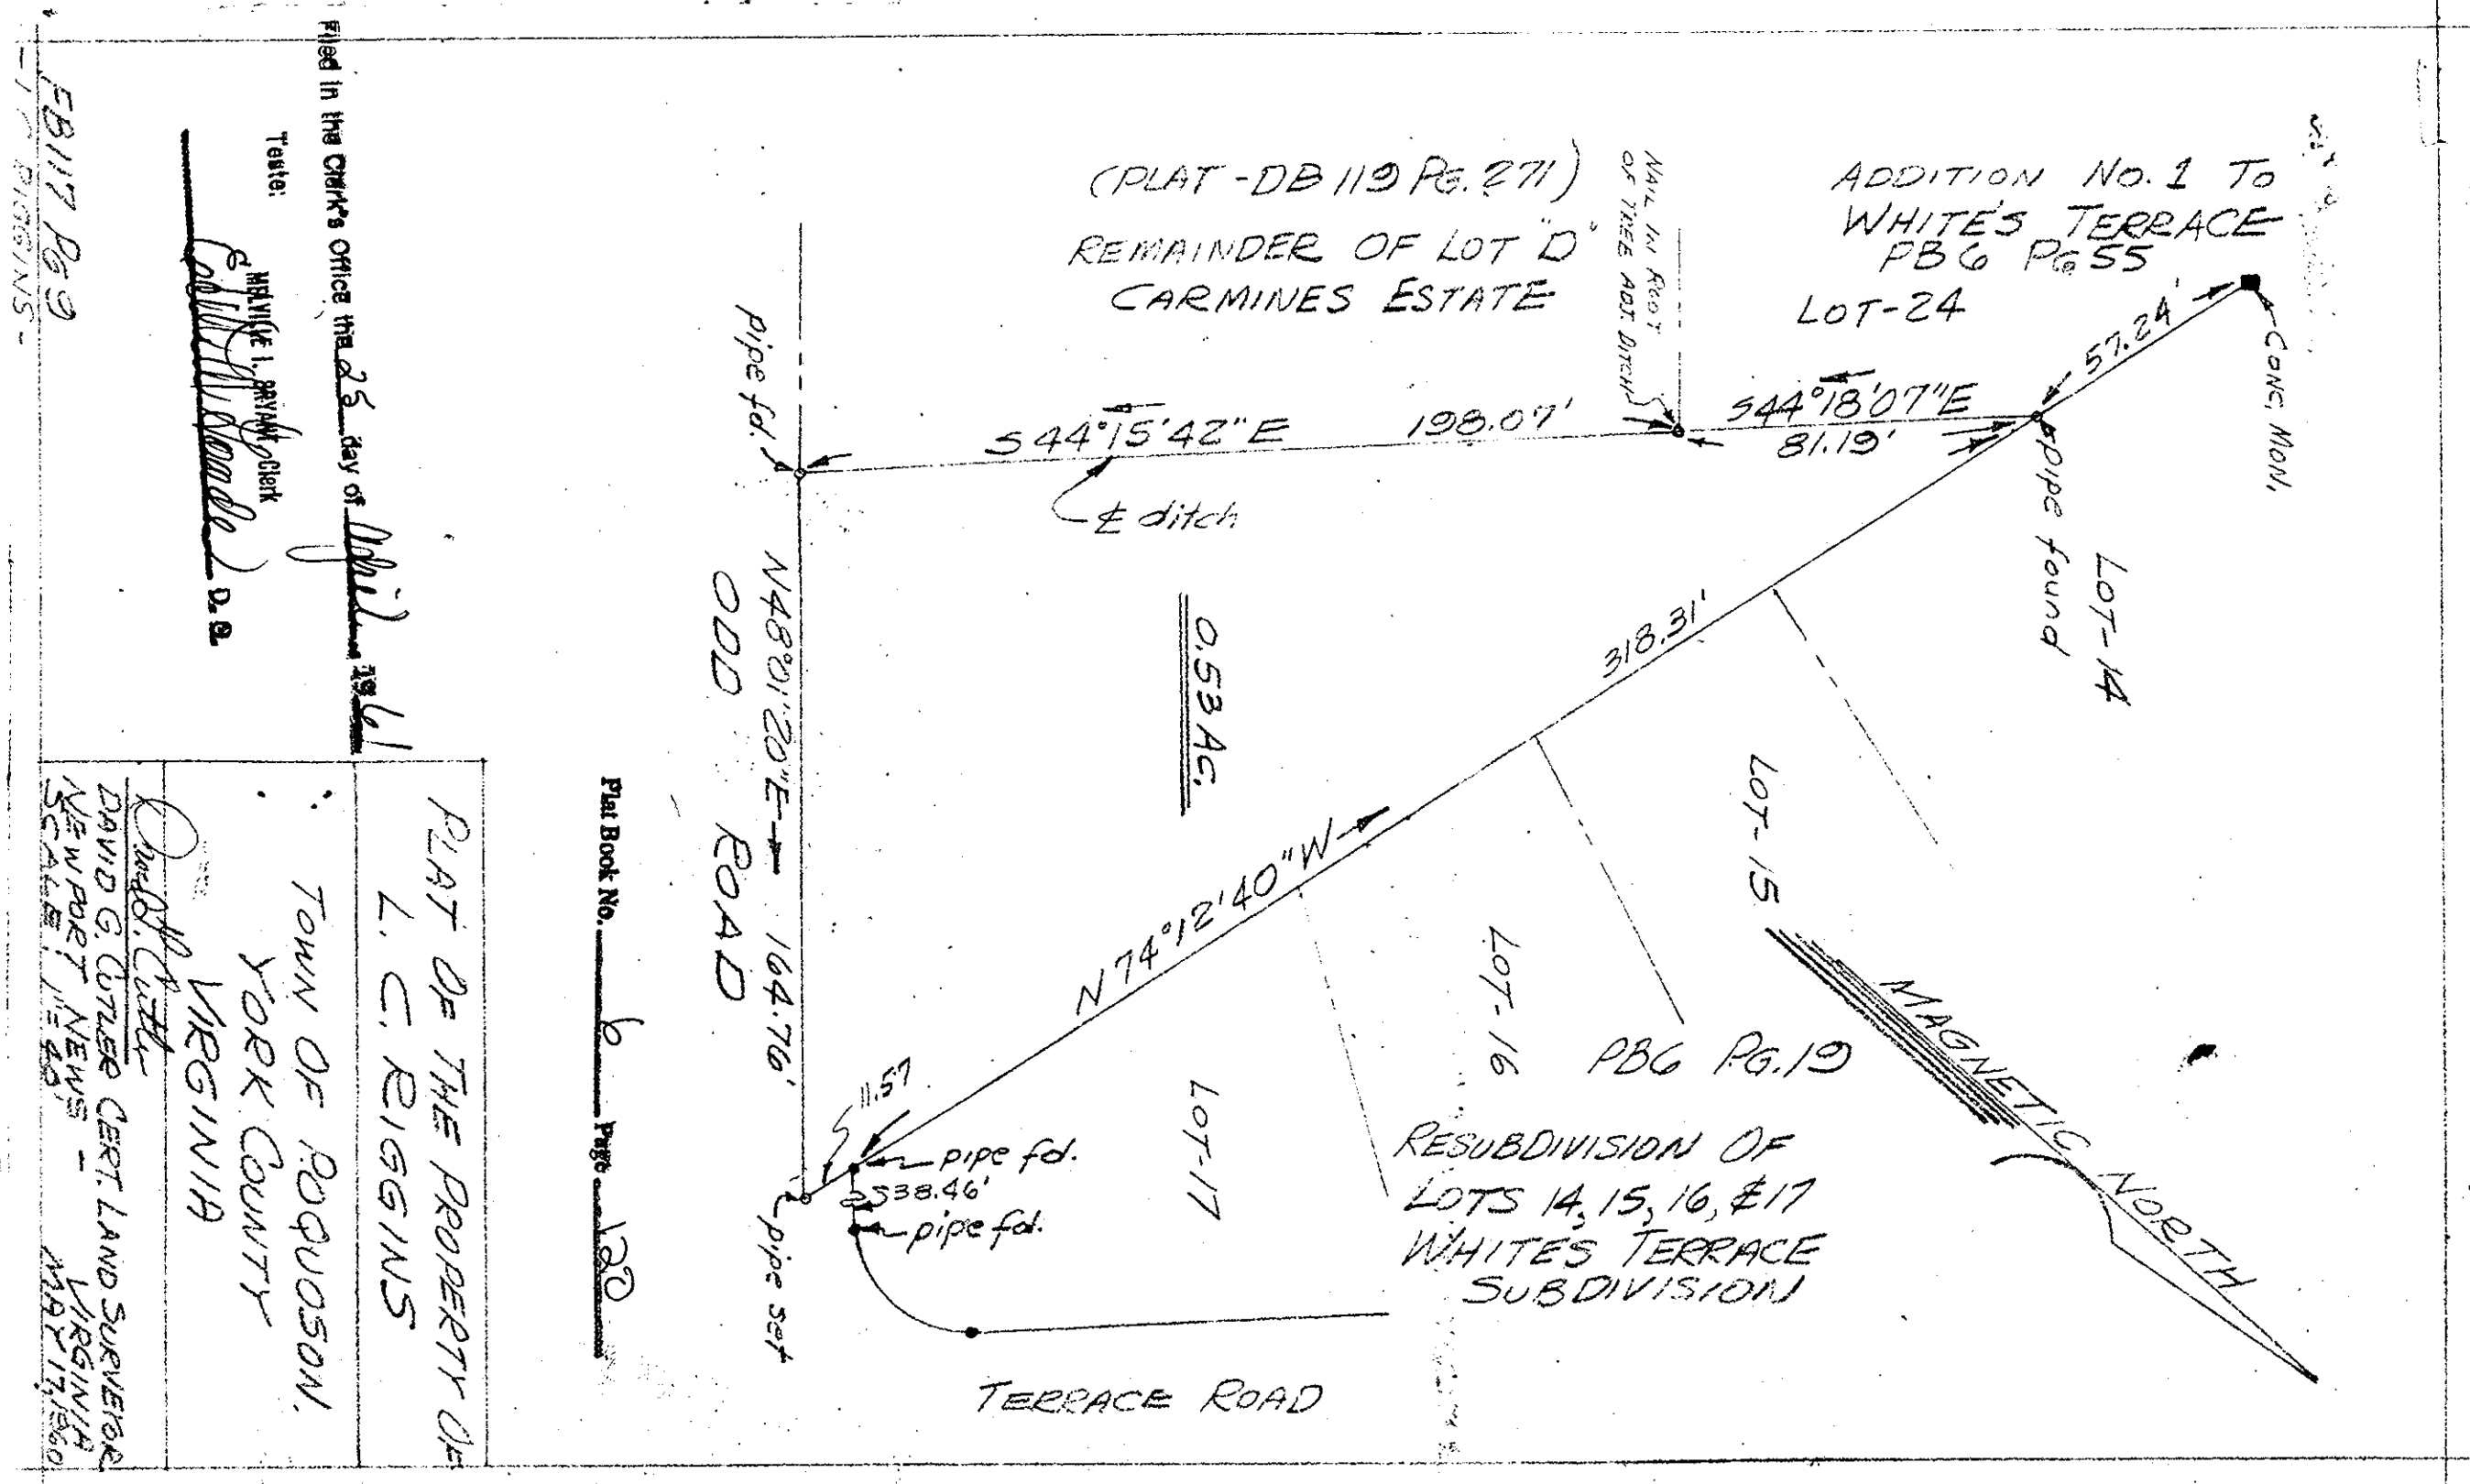

Filed in the Clerk's Office the 25 day of April 1961
 Table:
 (Signature)
 EB 117 Pg. 9
 RIGGINS

PLAT OF THE PROPERTY OF
 L. C. RIGGINS
 TOWN OF ROQUOSSON,
 YORK COUNTY
 VIRGINIA
 David G. Cutler
 DAVID G. CUTLER (CERT. LAND SURVEYOR)
 NEWPORT NEWS - VIRGINIA
 SCALE 1" = 40'