



PLAT OF THE REVISION OF & ADDITION
 TO LOTS 1, 2, 3, 4, 5, 6 & 7
YORK HAVEN ANCHORAGE
 SECTION TWO
 TOWN OF POQUOSON
 YORK COUNTY, VIRGINIA

DAVID G. CUTLER - CERTIFIED LAND SURVEYOR
 NEWPORT NEWS, VIRGINIA
 SCALE 1"=100' DATE: APRIL 24, 1961

TO THE BEST OF MY KNOWLEDGE AND BELIEF, ALL OF THE REQUIREMENTS AS SET FORTH IN THE ORDINANCE FOR APPROVING PLATS OF SUBDIVISIONS IN THE TOWN OF POQUOSON, YORK COUNTY, VIRGINIA, HAVE BEEN COMPLIED WITH.
David G. Cutler
 DAVID G. CUTLER - CERTIFIED LAND SURVEYOR

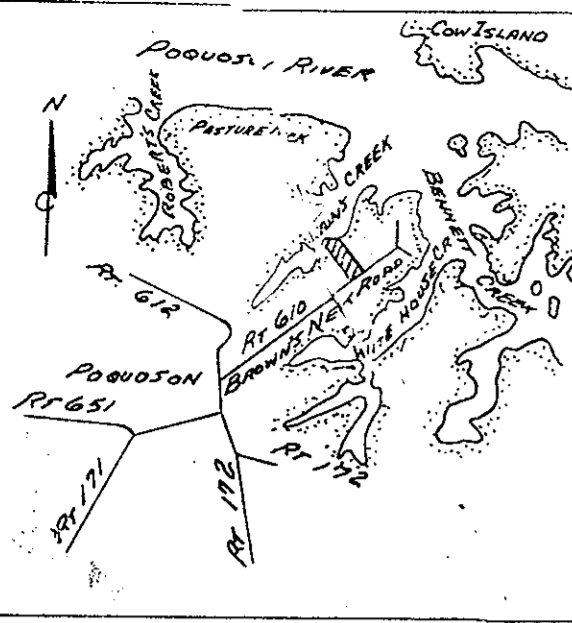

VICINITY SKETCH

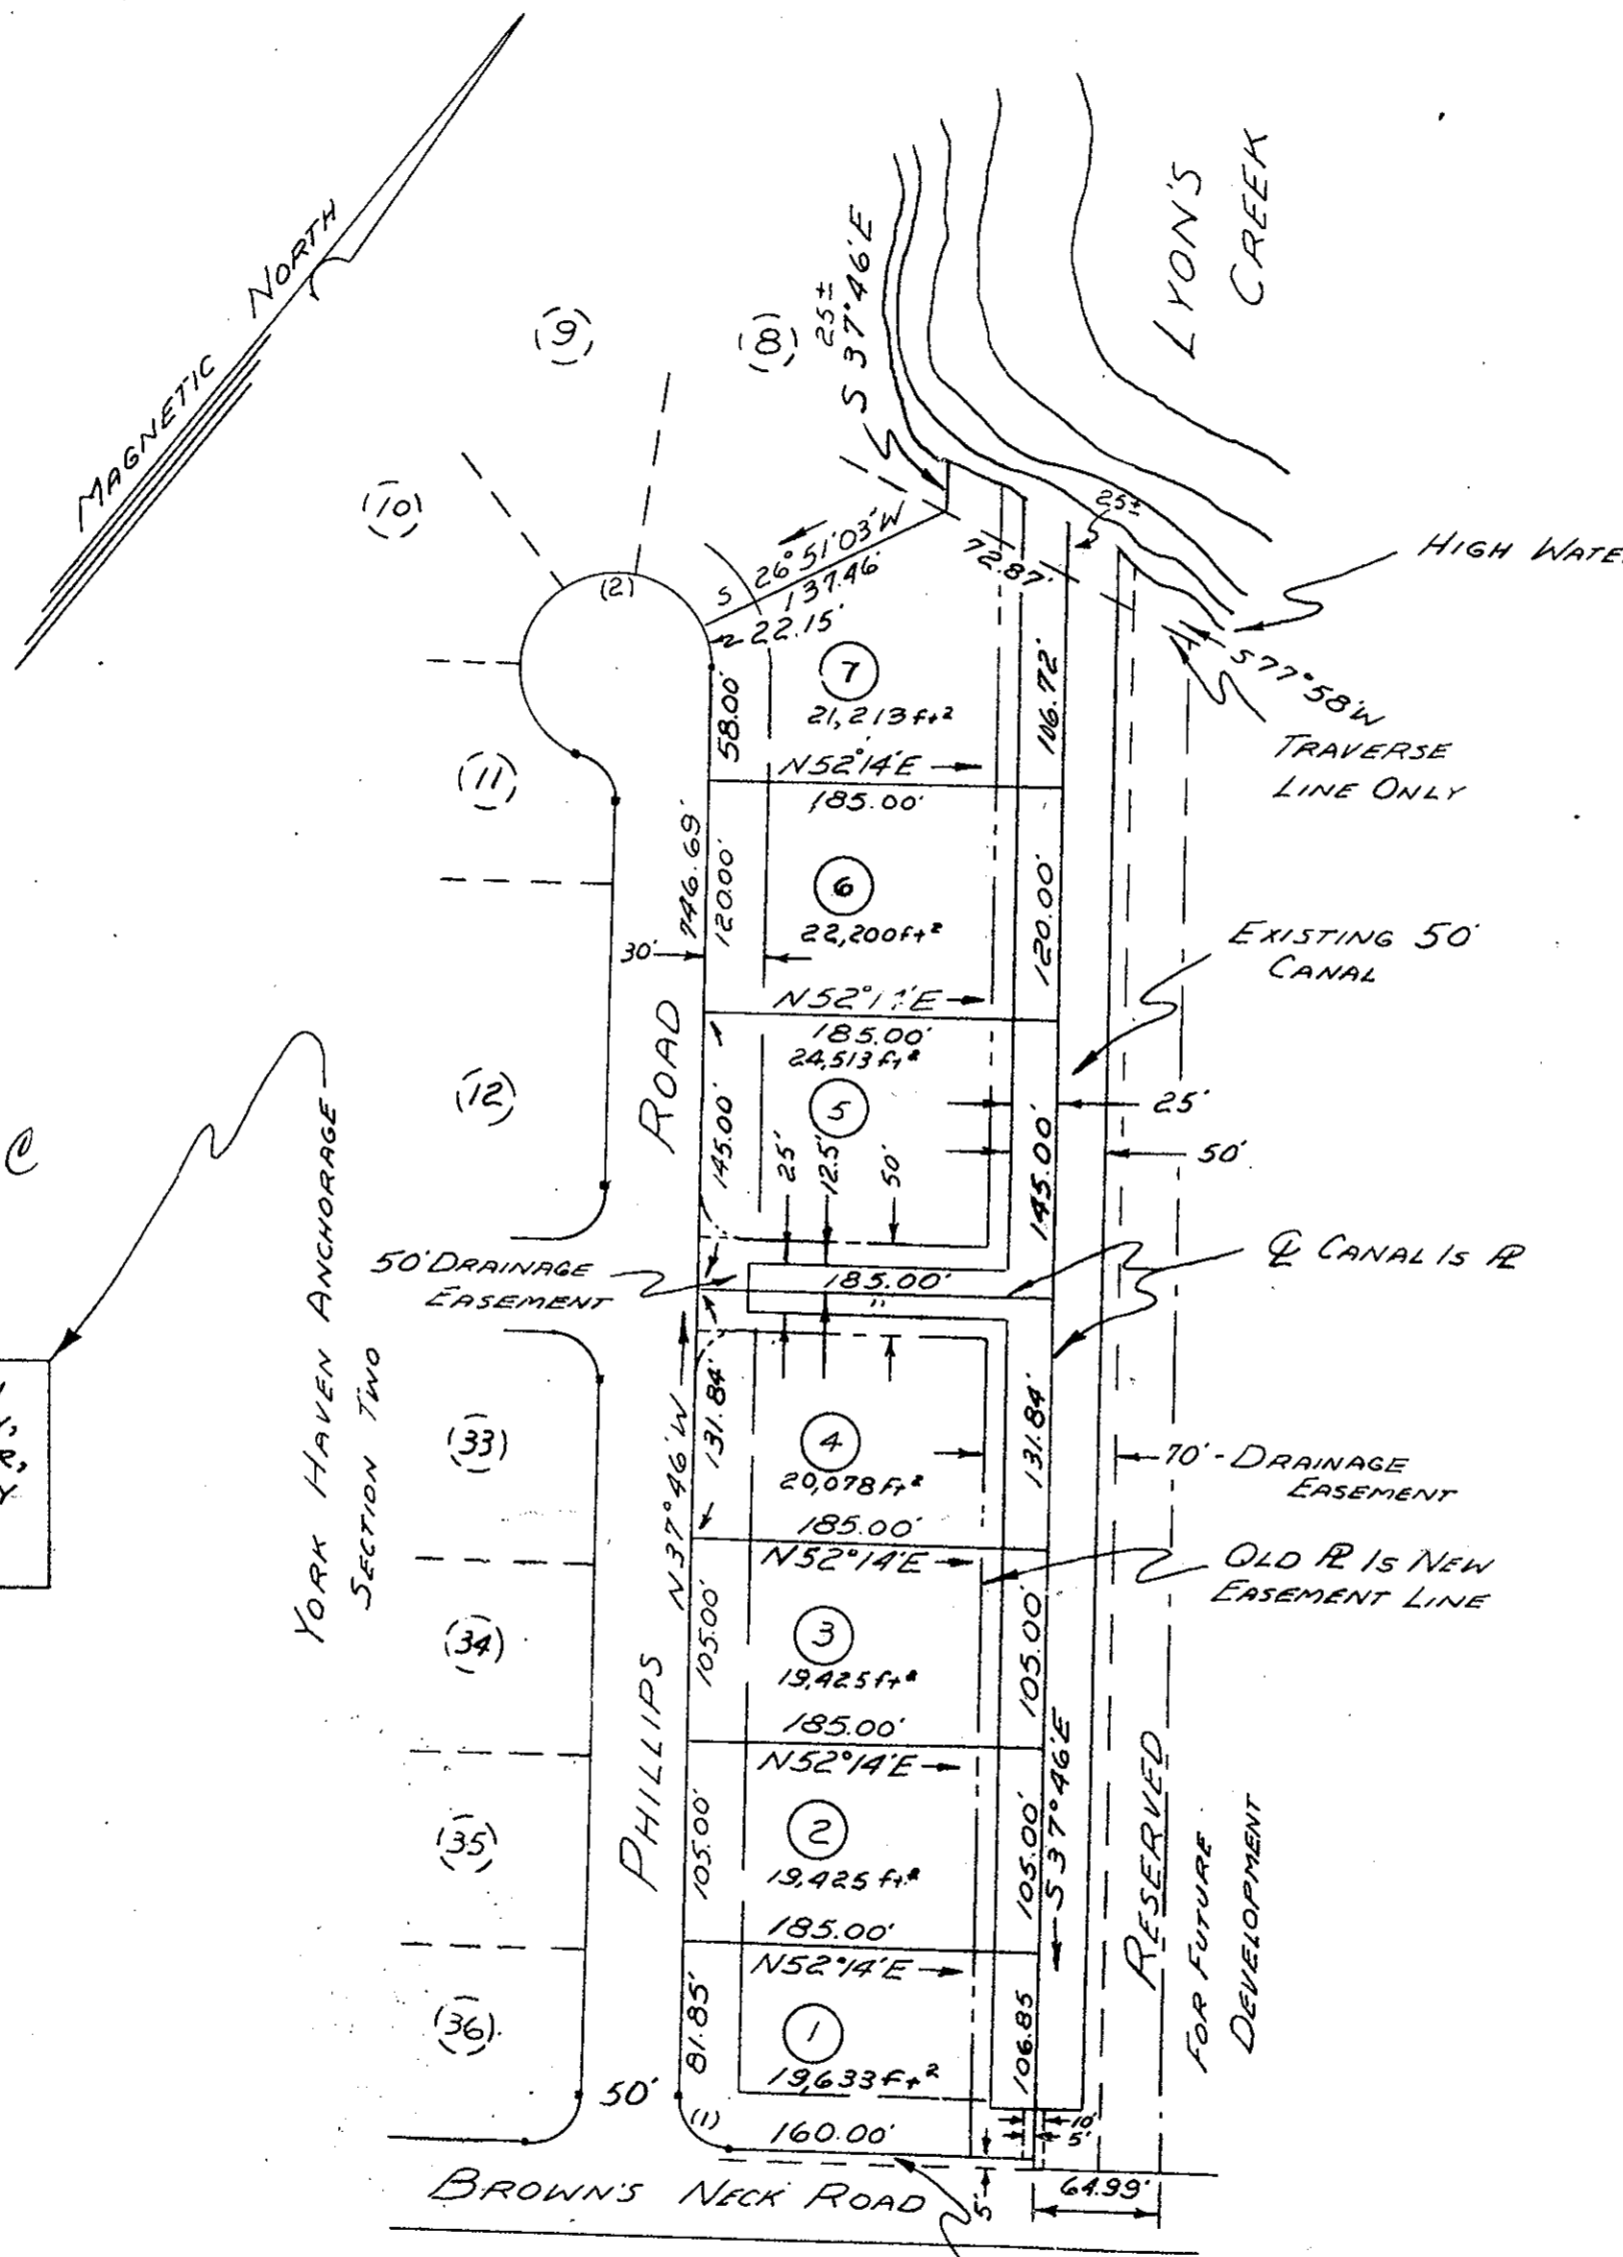

STATE OF VIRGINIA
 COUNTY OF YORK: TO WIT
 IN THE CLERK'S OFFICE OF THE CIRCUIT COURT FOR THE COUNTY OF YORK, THIS 10th DAY OF OCT., 1961 THIS MAP WAS PRESENTED AND ADMITTED TO RECORD AS THE LAW DIRECTS.

TESTE: *Walter B. Bryant*
 CLERK
Walter B. Bryant, C.C.

NOTE:
 FOR "YORK HAVEN ANCHORAGE, SECTION TWO, TOWN OF POQUOSON, YORK COUNTY, VIRGINIA" MADE BY DAVID G. CUTLER, CERTIFIED LAND SURVEYOR DATED MAY 11, 1959 AND RECORDED MAY 22, 1959 SEE P.B. 6, PAGE 46.

APPROVED BY:
W.A. Clarke
 W.A. CLARKE
 TOWN MANAGER
 TOWN OF POQUOSON
 YORK COUNTY, VIRGINIA
 DATE: 9/12/61

THIS IS TO CERTIFY THAT THE LAND EMBRACED IN THIS REVISION IS IN THE NAMES OF OLD DOMINION LAND CORPORATION (LOTS 1, 2, 3, 4, 5, & 6) AND SARAH E. HORTON, WIDOW, AND MARVIN E. HORTON, SINGLE (LOT 7), AND WAS ACQUIRED BY THOSE TWO CERTAIN DEEDS DULY RECORDED IN THE CLERK'S OFFICE OF THE CIRCUIT COURT FOR YORK COUNTY, VIRGINIA AS FOLLOWS

- (1) BY DEED OF SINCLAIR PHILLIPS, et ux, DANIEL M. PHILLIPS, et ux, AND RICHARD NEWMAN, et ux TO OLD DOMINION LAND CORPORATION DATED FEBRUARY 1, 1957 AND RECORDED MARCH 21, 1957 IN DEED BOOK 116, PAGE 124;
 - (2) BY DEED OF OLD DOMINION LAND CORPORATION TO SARAH E. HORTON AND MARVIN E. HORTON, BY DEED DATED AUGUST 27, 1959 RECORDED AUGUST 31, 1959 IN DEED BOOK 134, PAGE 474.
- THIS REVISION OF AND ADDITION TO SAID LOTS IS WITH THE FREE CONSENT AND IN ACCORDANCE WITH THE DESIRES AND WISHES OF THE UNDERSIGNED OWNERS AND PROPRIETORS

OLD DOMINION LAND CORPORATION
Richard Newman
 PRESIDENT

Sarah E. Horton
 SARAH E. HORTON

ATTEST *Edith Horton*
 SECRETARY
Marvin E. Horton
 MARVIN E. HORTON

STATE OF VIRGINIA
 COUNTY OF YORK: I, *J. A. White*, A NOTARY PUBLIC IN AND FOR THE COUNTY AND STATE AFORESAID, WHOSE COMMISSION EXPIRES ON THE 31st DAY OF *March*, 1962, DO HEREBY CERTIFY THAT RICHARD NEWMAN AND D. WHITESIDE, PRESIDENT AND SECRETARY, RESPECTIVELY OF OLD DOMINION LAND CORPORATION, AND SARAH E. HORTON & MARVIN E. HORTON, WHOSE NAMES ARE SIGNED TO THE FOREGOING CERTIFICATE HAVE ACKNOWLEDGED THE SAME BEFORE ME IN MY COUNTY AND STATE AFORESAID.

GIVEN UNDER MY HAND THIS 2nd DAY OF *April* 1961.

J. A. White
 NOTARY PUBLIC

NOTE: 50' OR 70' EASEMENT FOR CANAL
 DRAINAGE EASEMENT SHOWN THUS
 BUILDING SETBACK LINE, SHOWN THUS

CURVE DATA

No	RADIUS	DELTA	TANGENT	CHORD	ARC	CHORD BEARING
1	25.00'	90°00'00"	25.00'	35.36'	39.27'	N82°46'00"W
2	50.00'	250°31'43"			219.43'	