

**SOURCE OF TITLE:**

The property embraced within the limits of this subdivision was conveyed to L. R. O'Hara by the Jamestown Corp. by deed dated July 30, 1941 and recorded in Deed Book 57, Page 71.

**SUBDIVISION CERTIFICATE:**

The subdivision of land shown on this plat designated as a portion of Section "F" Edgehill Subdivision is with the free consent and in accordance with the desires of the undersigned owner. There is no mortgage on this property.

Given under my hand and seal this 12<sup>th</sup> day of Dec. 1961


L. R. O'Hara  
L. R. O'Hara, Owner

STATE OF VIRGINIA : To wit:  
COUNTY OF YORK :

I, Anna M. Harman, a Notary Public in and for the County of York in the State of Virginia, do hereby certify that L. R. O'Hara, whose name is signed to the certificate at the left as owner has acknowledged the same before me in my county aforesaid.

Given under my hand and seal this 12<sup>th</sup> day of Dec. 1961

Anna M. Harman Notary Public  
My commission expires June 1, 1964

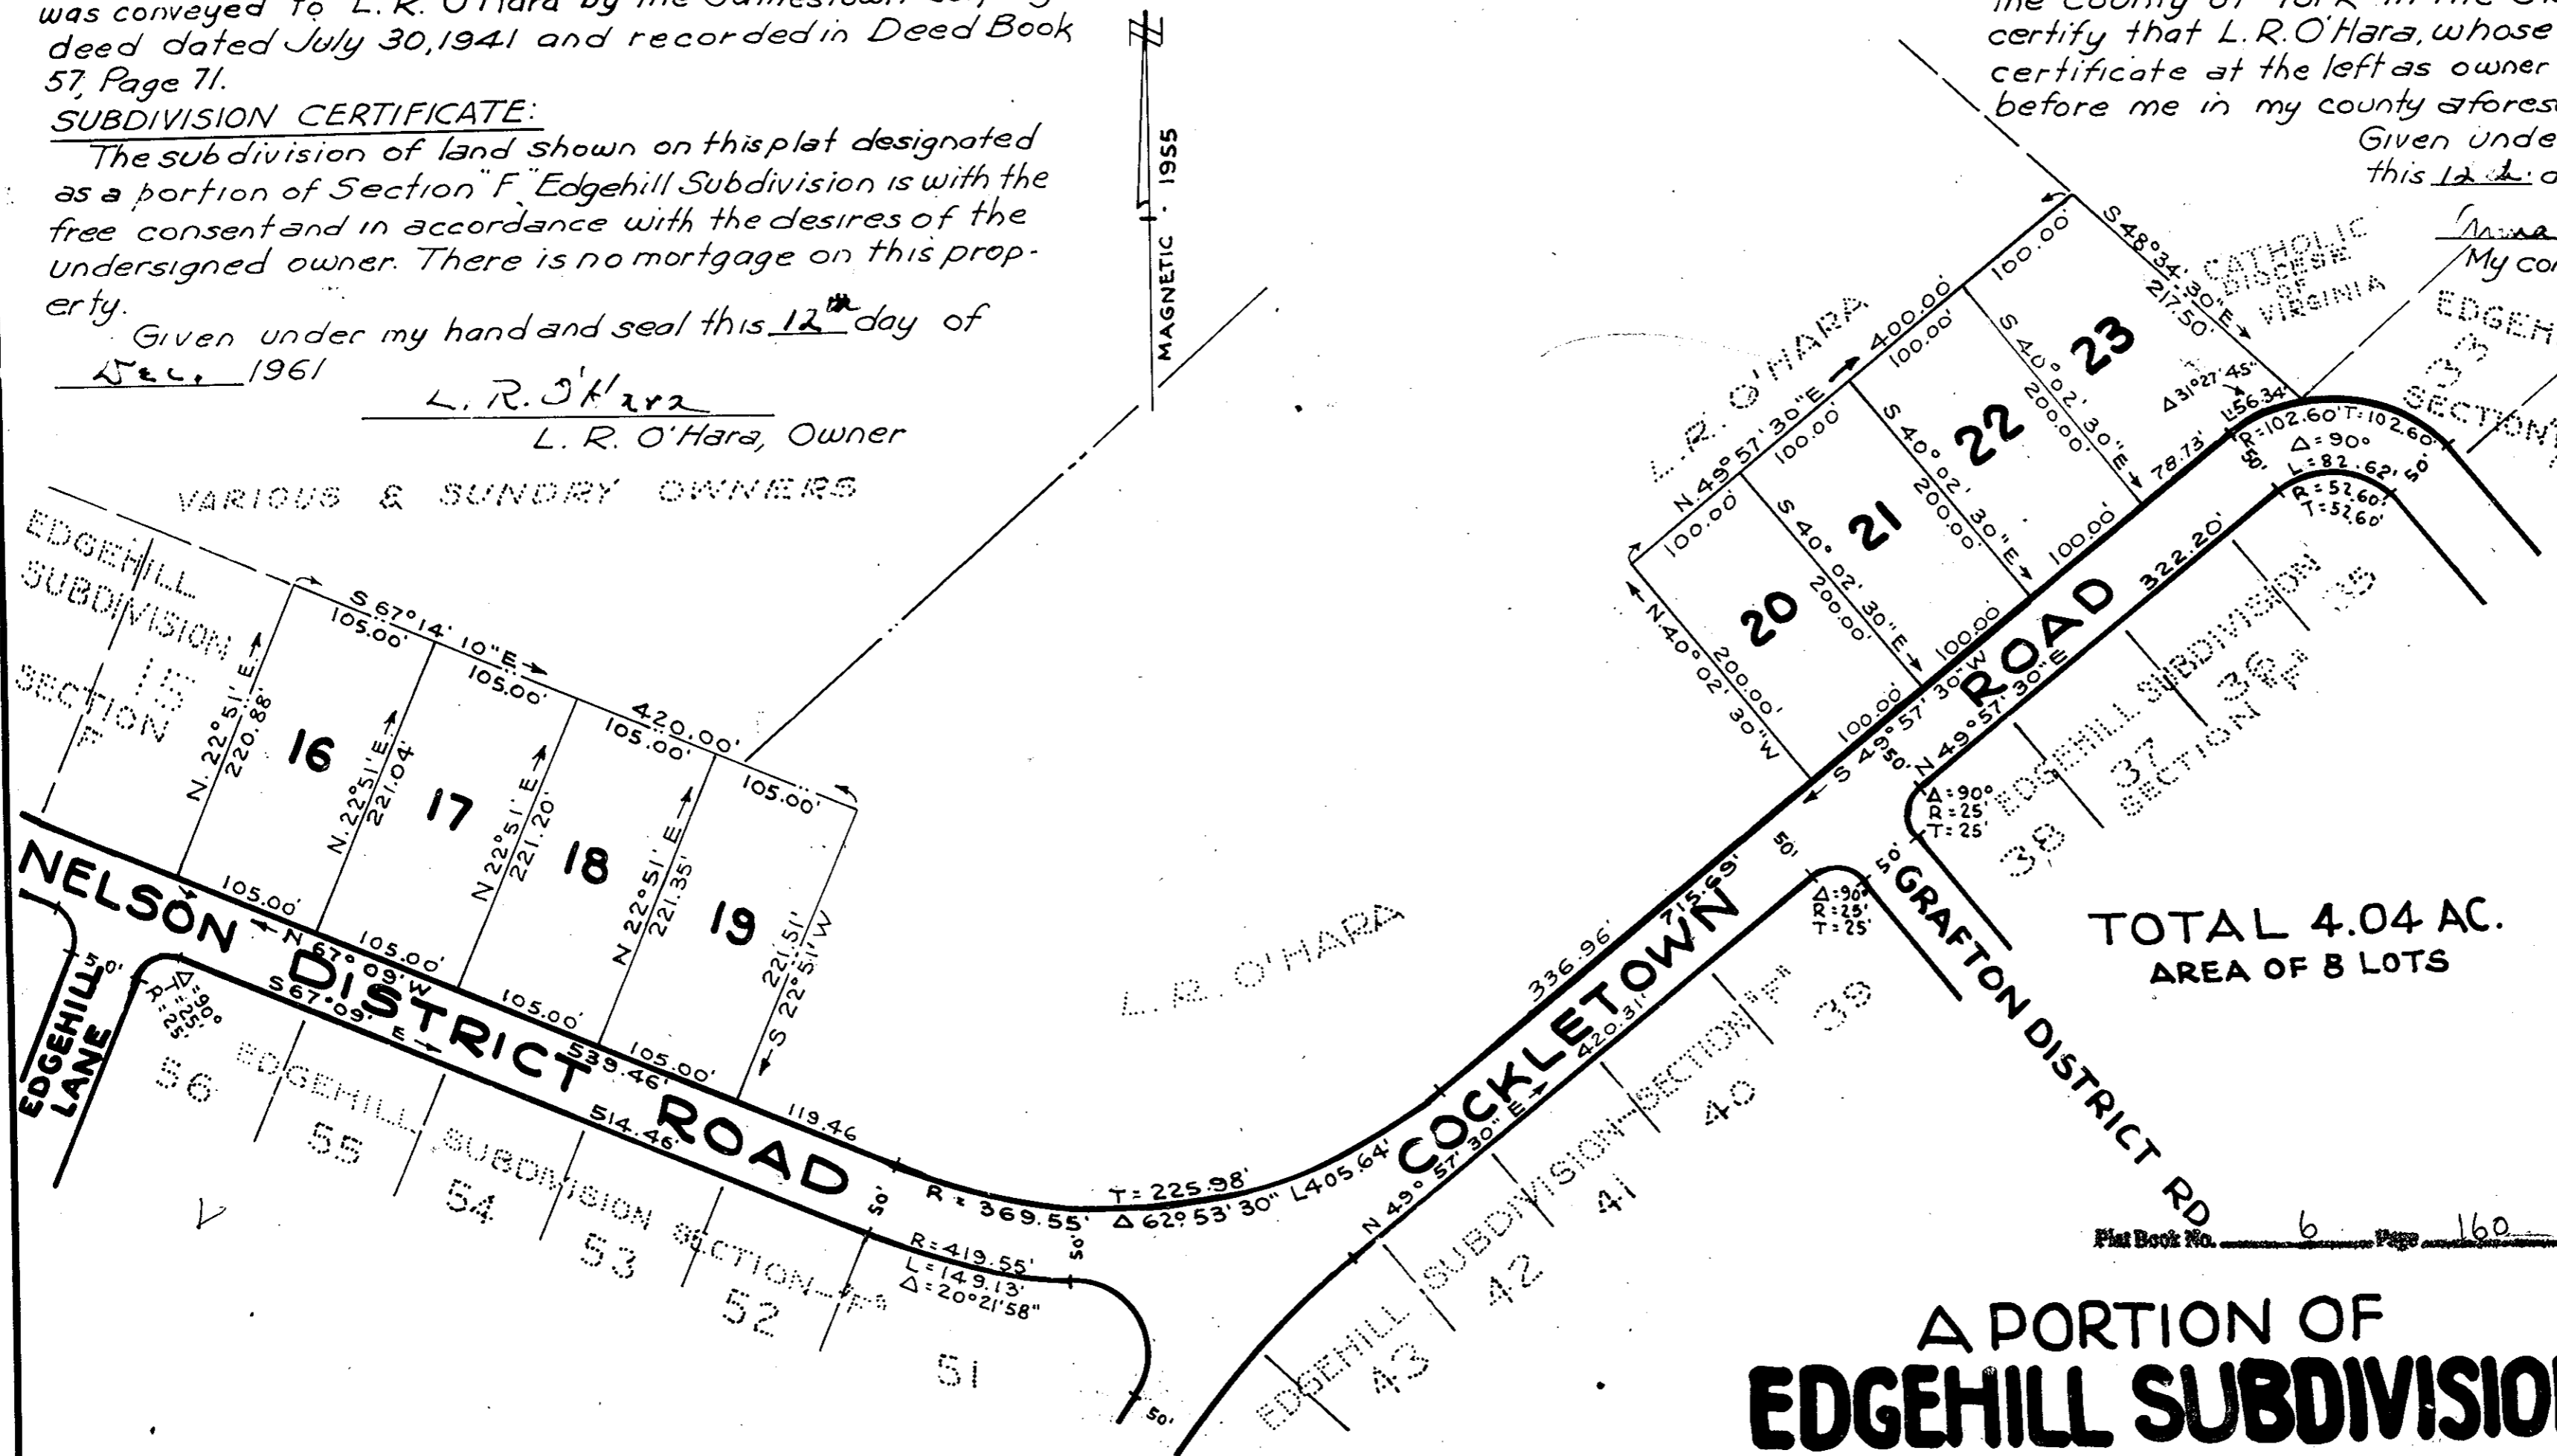

TOTAL 4.04 AC.  
AREA OF 8 LOTS

Plat Book No. 6 Page 160

**A PORTION OF  
EDGEHILL SUBDIVISION  
SECTION "F"  
YORK COUNTY, VIRGINIA**

1961 SCALE 1"=100'  
**J. K. TIMMONS  
CIVIL ENGINEER  
RICHMOND, VA.  
JOB NO. 207**


**ENGINEERS CERTIFICATE**

To the best of my knowledge and belief all of the requirements as set forth in the ordinance for approving plats of subdivisions for recordation in York County, Virginia, have been complied with.

J. K. Timmons  
Certified Surveyor

Filed in the Clerk's Office the 12<sup>th</sup> day of Dec. 1961

Teste: WELVIN E. BRYANT, Clerk  
Colville R. Bonds D.C.

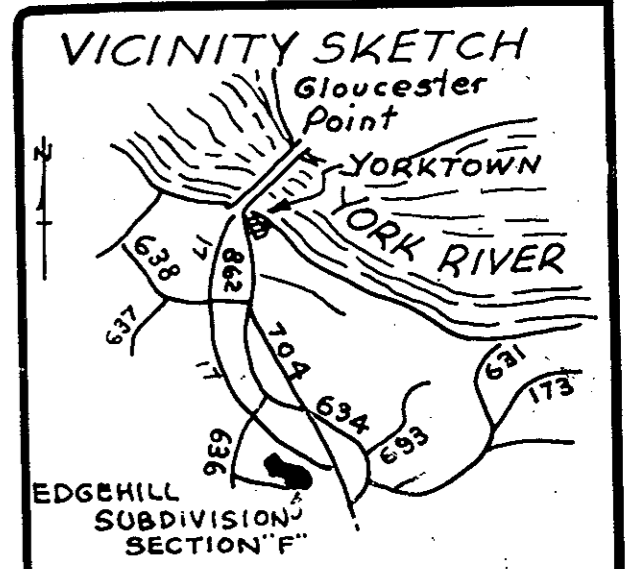

APPROVED  
YORK COUNTY BOARD OF SUPERVISORS  
William A. Schaffner  
DATE December 22, 1961  
SUPERVISORS APPROVED  
DATE