



"CARMINES SUBDIVISION"  
 PROPERTY OF H.C. & Laura G. CARMINES  
 TOWN OF POQUOSON, YORK COUNTY, VIRGINIA  
 John W. Lawson: Certified Land Surveyor, N.M.Va.  
 Scale: 1"=100' July 3, 1958

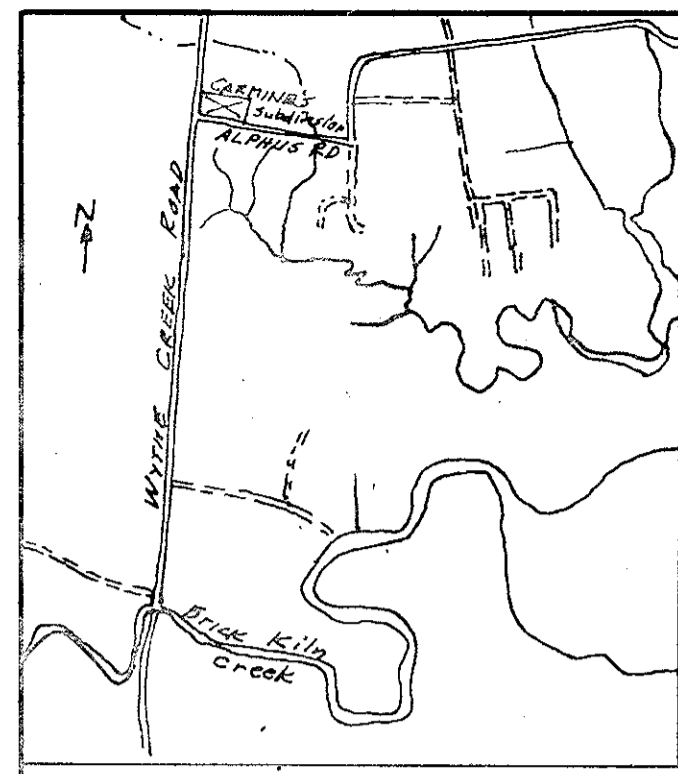

VICINITY SKETCH

**SURVEYOR'S CERTIFICATE**  
 To the best of my knowledge and belief, all of the requirements as set forth in the Ordinance for Approval of Plats of Subdivision for recordation in the Town of Poquoson, Virginia, have been complied with.  
*John W. Lawson*  
 John W. Lawson: Certified Land Surveyor

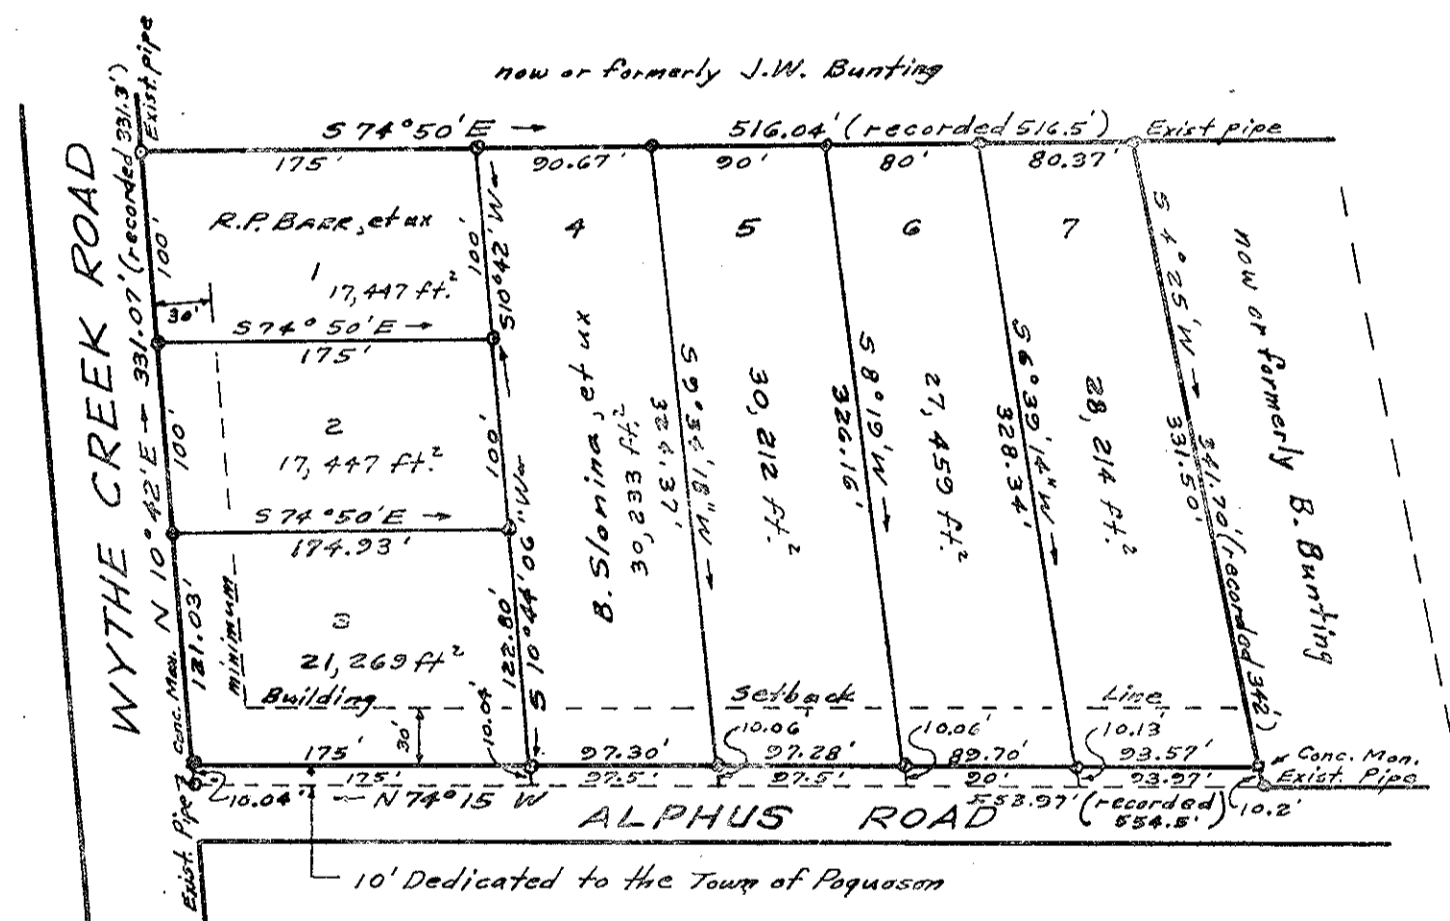

This is to certify that the land embraced in this subdivision is in the name of the persons listed below, and was acquired by the following deed:  
 (1) Henry C. & Laura G. Carmines from Louise W. Nottingham, et al., in Deed Book 48 Pg. 73, and duly recorded in the Clerk's Office of the Circuit Court of York County, Virginia

This plat of subdivision is with the free consent, and in accordance with the desires and wishes of the undersigned Owners and Proprietors.  
*Henry C. Carmines*      *Laura G. Carmines*  
 Henry C. Carmines      Laura G. Carmines

STATE OF VIRGINIA  
*F. H. Higgins*, a notary public, do hereby certify that the persons whose names are signed to the foregoing writing have acknowledged the same before me in my city and state aforesaid.  
 Given under my hand this 8th day of July, 1958.  
*F. H. Higgins* My Commission expires Oct 22 1960  
 Notary Public  
 Virginia: York County, to-wit  
 In the Clerk's Office of the Circuit Court of the County of York, this 22 day of August, 1958, this map was presented and admitted to record as the law directs.  
 Teste: *Wesley Boyant* Clerk: \_\_\_\_\_

APPROVED:  
 FOR THE TOWN OF POQUOSON  
  
*W.A. Clark*      DATE: 7/14/58  
 W.A. CLARK - TOWN MANAGER