

# WOODHAVEN


## GRAFTON DISTRICT YORK COUNTY, VIRGINIA.

R. F. PYLE CERT. LAND SURVEYOR

NEWPORT NEWS, VIRGINIA.

SCALE 1" = 100'

APRIL 16, 1962

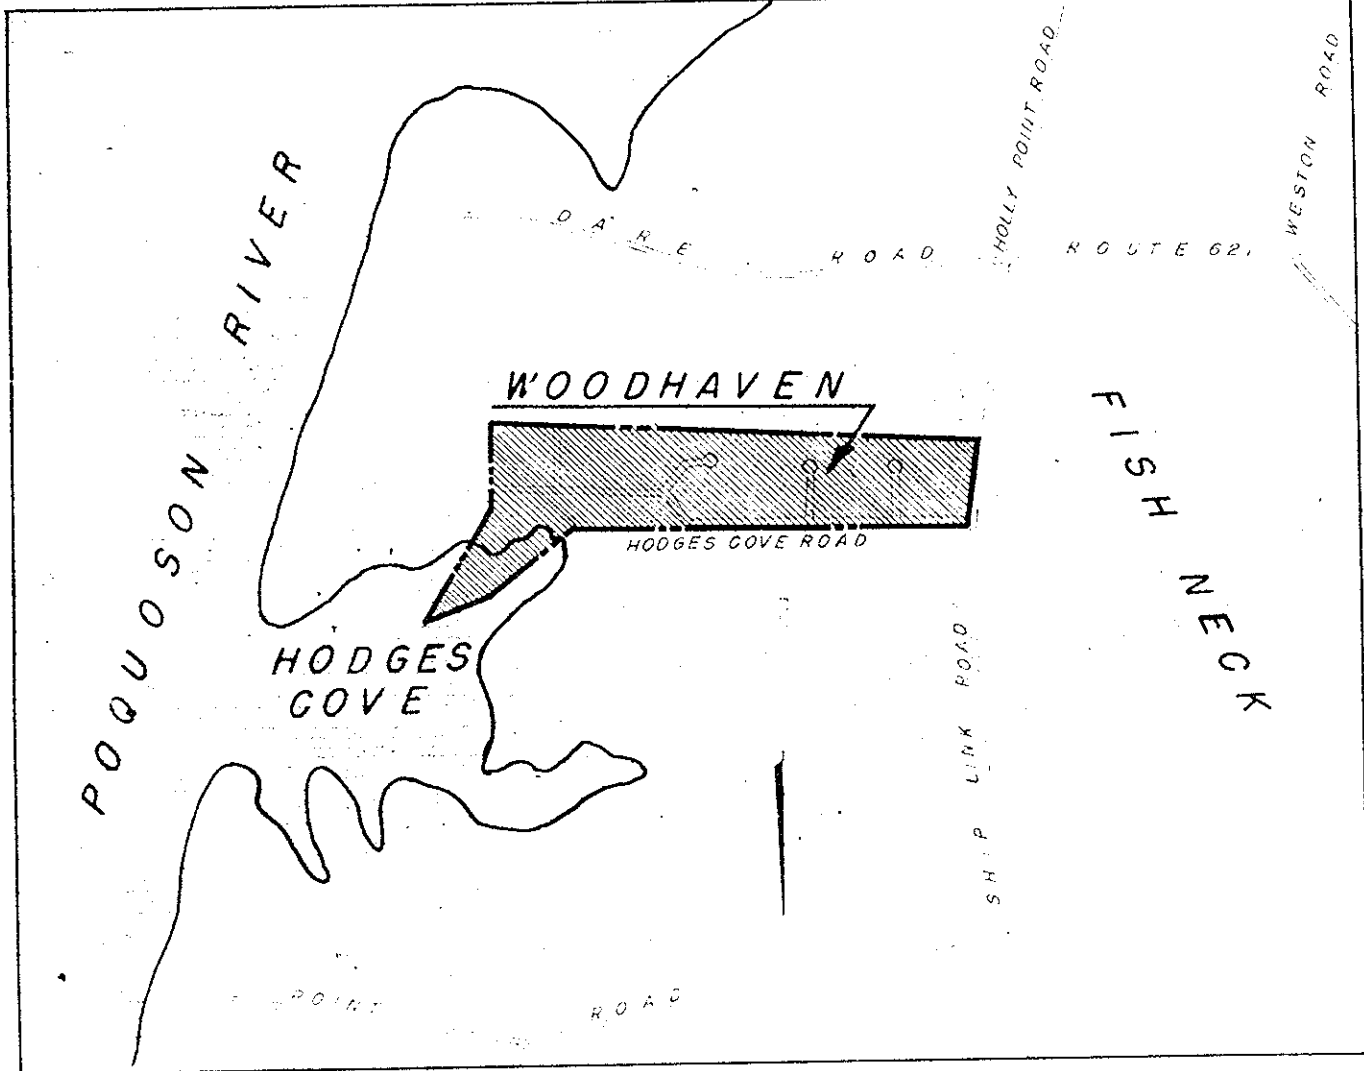

VICINITY MAP SCALE 1" = 1000'

THIS IS TO CERTIFY THAT THE LAND EMBRACED IN THIS SUBDIVISION IS IN THE NAME OF "TWIN CITY SECURITY AND INVESTMENT, CO. INC." AND WAS ACQUIRED BY THAT CERTAIN DEED DATE 15 SEPT 1961 FROM GEORGE L. ANDREWS AND LILLIAN I. ANDREWS, AND WAS DULY RECORDED IN THE CLERK'S OFFICE OF THE CIRCUIT COURT OF THE COUNTY OF YORK, VA. ON SEPT 28, 1961 IN DEED BOOK 153 PG. 49

THIS IS TO CERTIFY THAT THIS SUBDIVISION IS WITH THE FREE CONSENT AND IN ACCORDANCE WITH THE DESIRES AND WISHES OF THE UNDERSIGNED OWNERS AND PROPRIETORS

*William A. Fleming*  
SECRETARY

*William A. Fleming*  
PRESIDENT

TO THE BEST OF MY KNOWLEDGE AND BELIEF ALL THE REQUIREMENT AS SET FORT IN THE ORDINANCE FOR APPROVING PLATS OF SUBDIVISION FOR RECORDATION IN YORK COUNTY VA HAVE BEEN COMPLIED WITH


*R. F. Pyle*  
R. F. PYLE

STATE OF VIRGINIA,  
CITY OF NEWPORT NEWS,  
I, *Melville J. Bryant*, NOTARY PUBLIC IN AND FOR THE CITY AND STATE AFORESAID, DO HEREBY CERTIFY THAT THE ABOVE NAMED PERSONS WHOSE NAMES ARE SIGNED TO THE FOREGOING WRITING HAS ACKNOWLEDGED THE SAME BEFORE ME IN MY CITY AND STATE AFORESAID.

GIVEN UNDER MY HAND THIS 26<sup>th</sup> DAY OF April, 1962

*Melville J. Bryant*

MY COMMISSION EXPIRES June 2, 1965

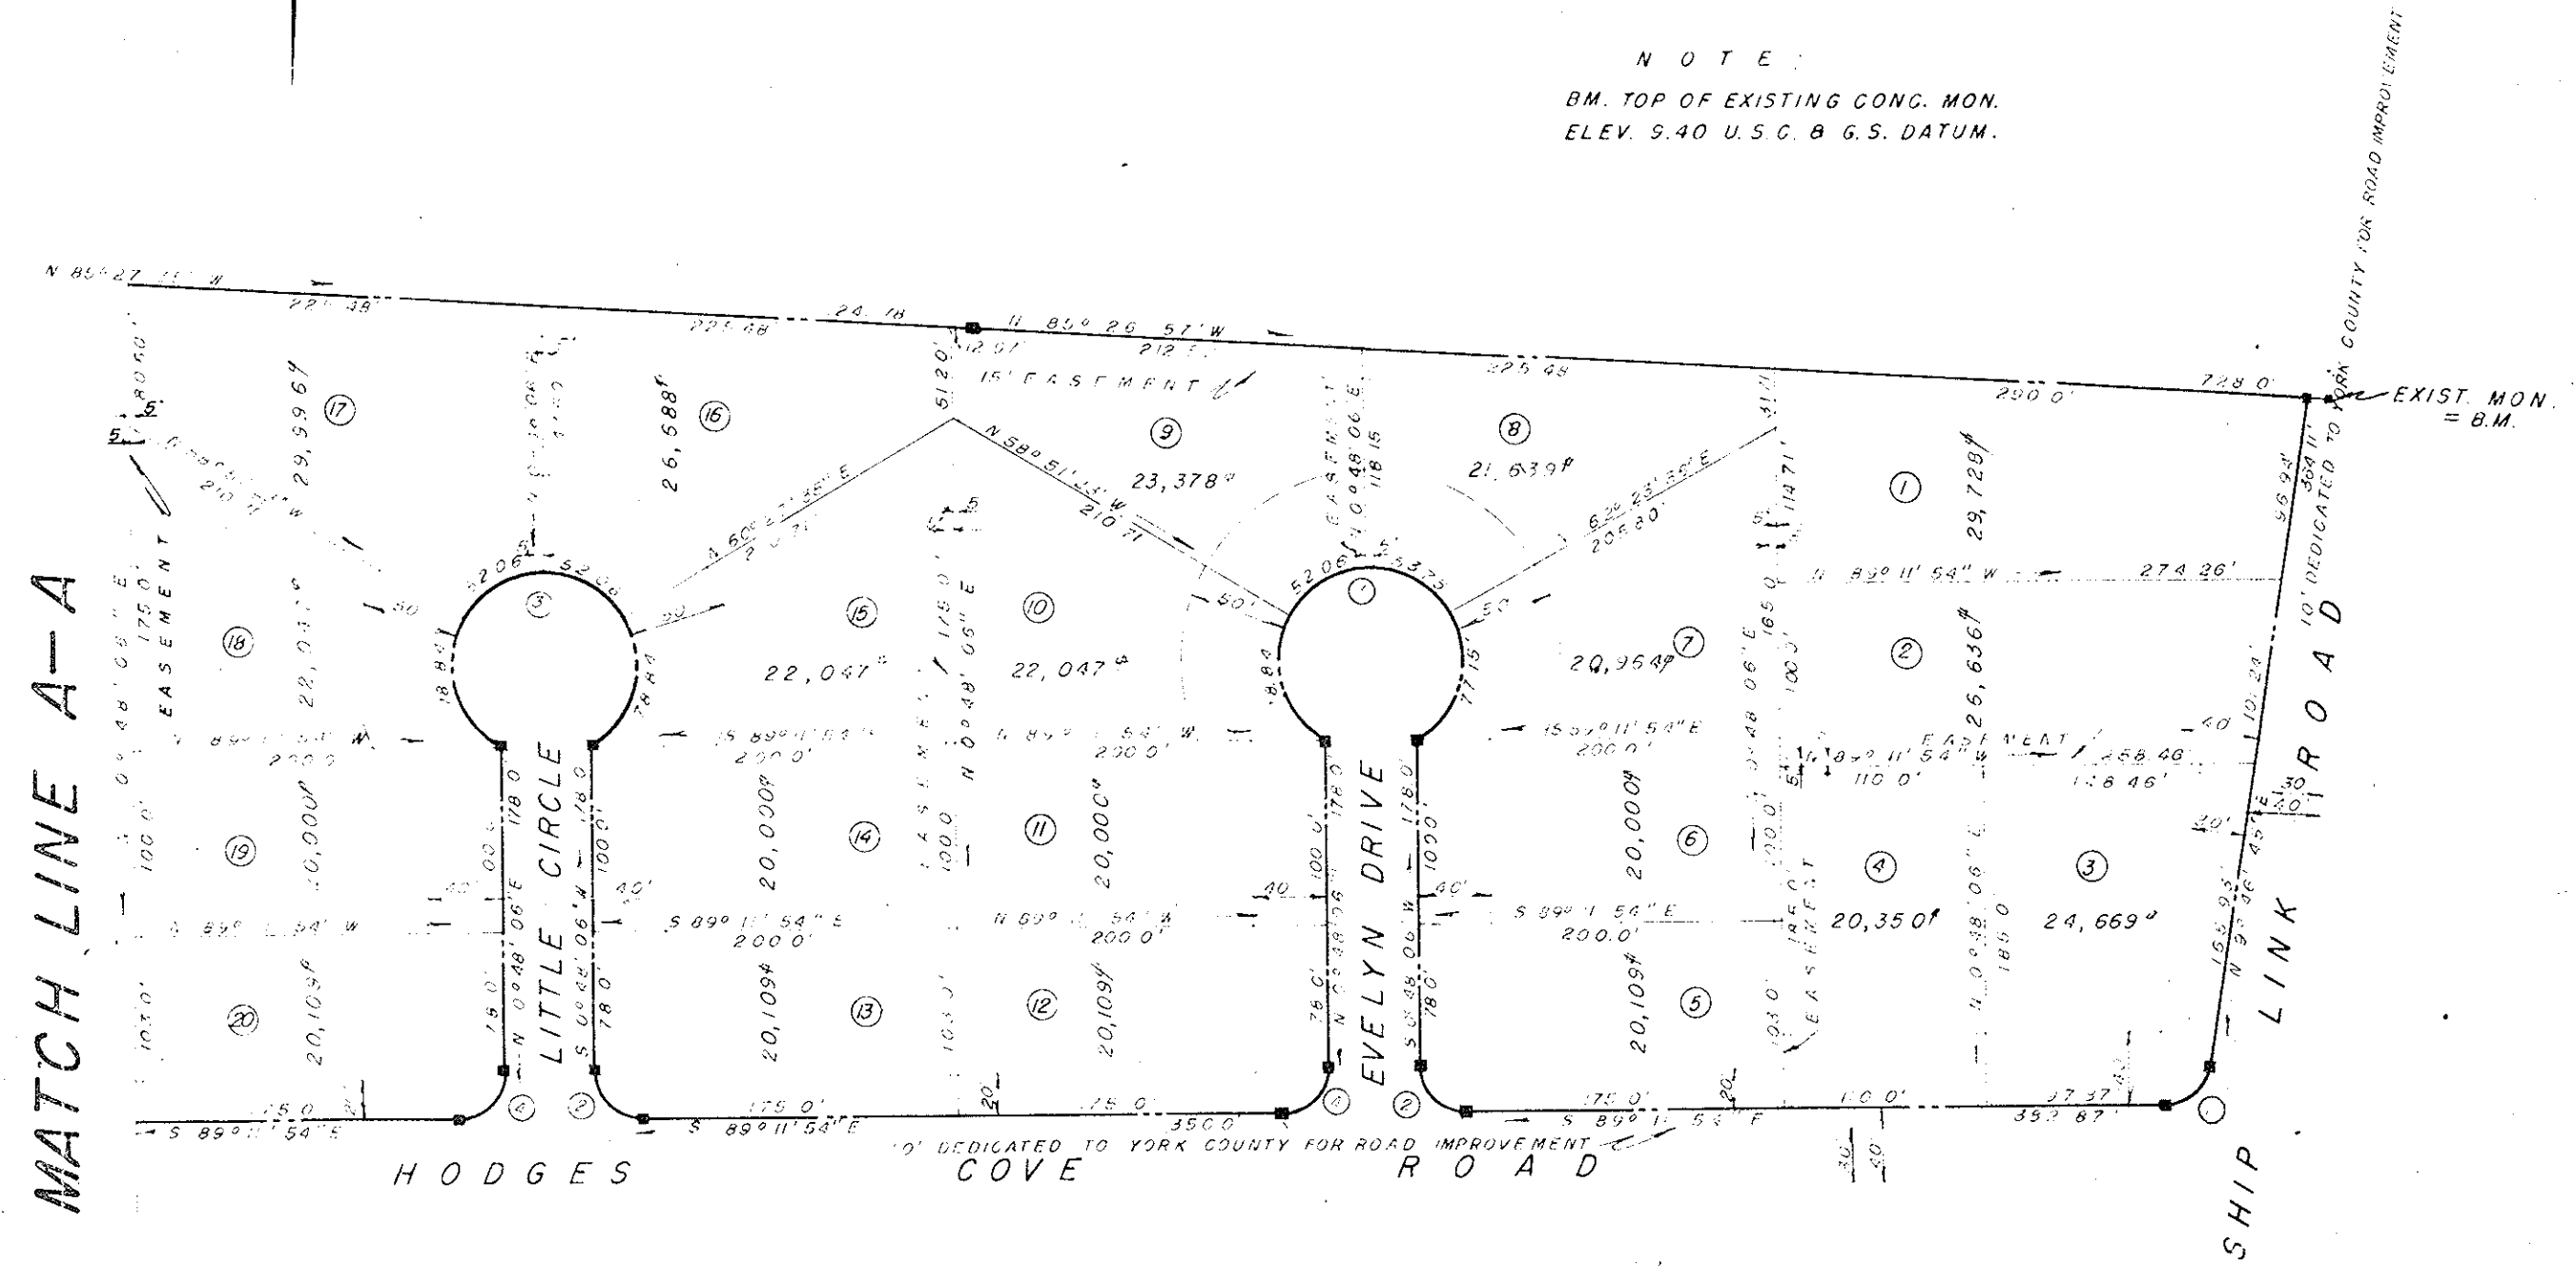

MATCH LINE A-A

See "Execution of Plat Instrument", dated Sept. 7, 1962, recorded Sept 25, 1962, in Deed Book 160, p. 745

Filed in the Clerk's Office the 30 day of April, 1962

Teste: *Melville J. Bryant*  
MELVILLE J. BRYANT, Clerk  
*Edith M. Bryant* D.C.

APPROVED FOR THE  
COUNTY OF YORK,  
BY *William A. Fleming*  
DATE April 18, 1962