






*John Humphrey*

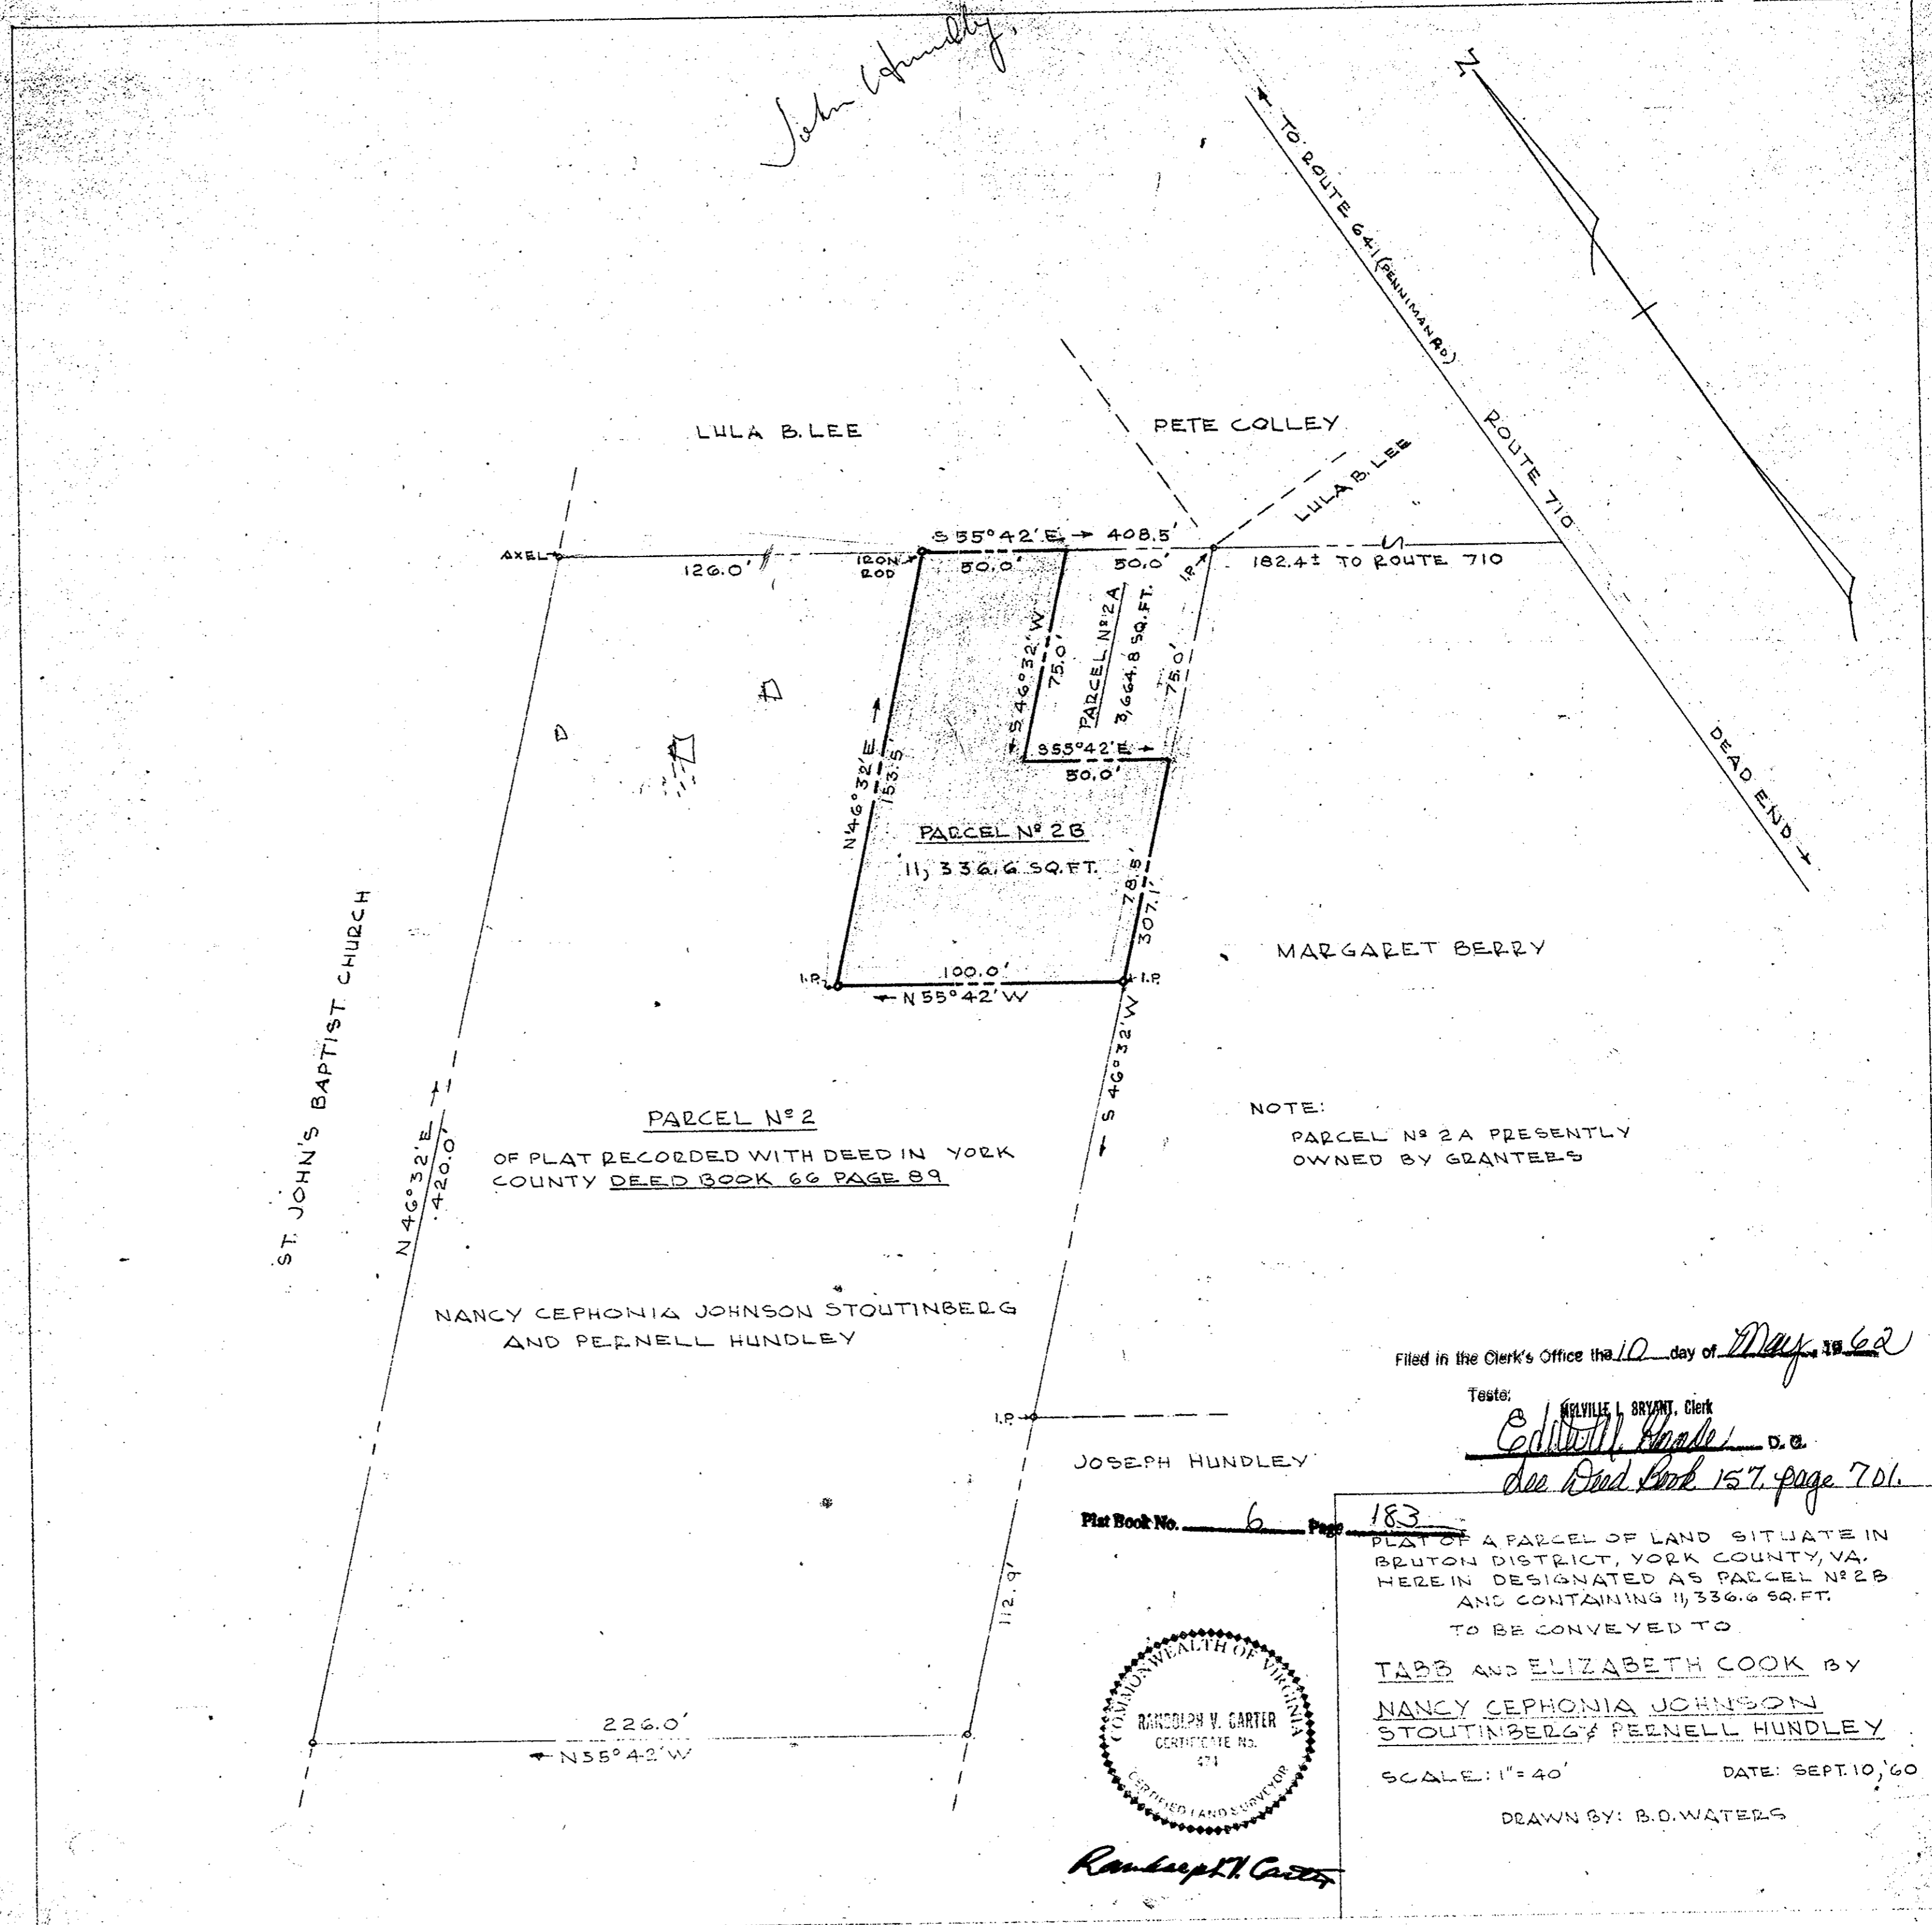

PARCEL No 2  
OF PLAT RECORDED WITH DEED IN YORK COUNTY DEED BOOK 66 PAGE 89


NANCY CEPHONIA JOHNSON STOUTINBERG AND PEENELL HUNDLEY

NOTE:  
PARCEL No 2A PRESENTLY OWNED BY GRANTEE'S

Filed in the Clerk's Office this 10 day of May 1962

Teste: Melville J. Bryant, Clerk  
Edith M. Knade D.C.  
*See Deed Book 157, page 701.*

Plat Book No. 6 Page 183

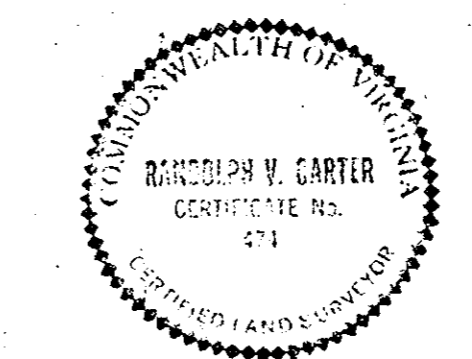

*Randolph V. Carter*

PLAT OF A PARCEL OF LAND SITUATE IN BRUTON DISTRICT, YORK COUNTY, VA. HEREIN DESIGNATED AS PARCEL No 2B AND CONTAINING 11,336.6 SQ. FT. TO BE CONVEYED TO TABB AND ELIZABETH COOK BY NANCY CEPHONIA JOHNSON STOUTINBERG & PEENELL HUNDLEY. SCALE: 1" = 40' DATE: SEPT. 10, 60 DRAWN BY: B.O. WATERS