


— PLAT —
SHOWING REMAINING PROPERTY OF
VIRGINIA INSLEY HUNT ESTATE

BEING LOCATED BETWEEN
WYTHE CREEK & YORKTOWN ROADS
TOWN OF POQUOSON, YORK COUNTY, VIRGINIA

SCALE: 1" = 100' OCTOBER 19, 1960

S. J. GLASS & ASSOCIATES
ENGINEER & SURVEYORS — HAMPTON, VIRGINIA

Plat Book No. 7 Page 58

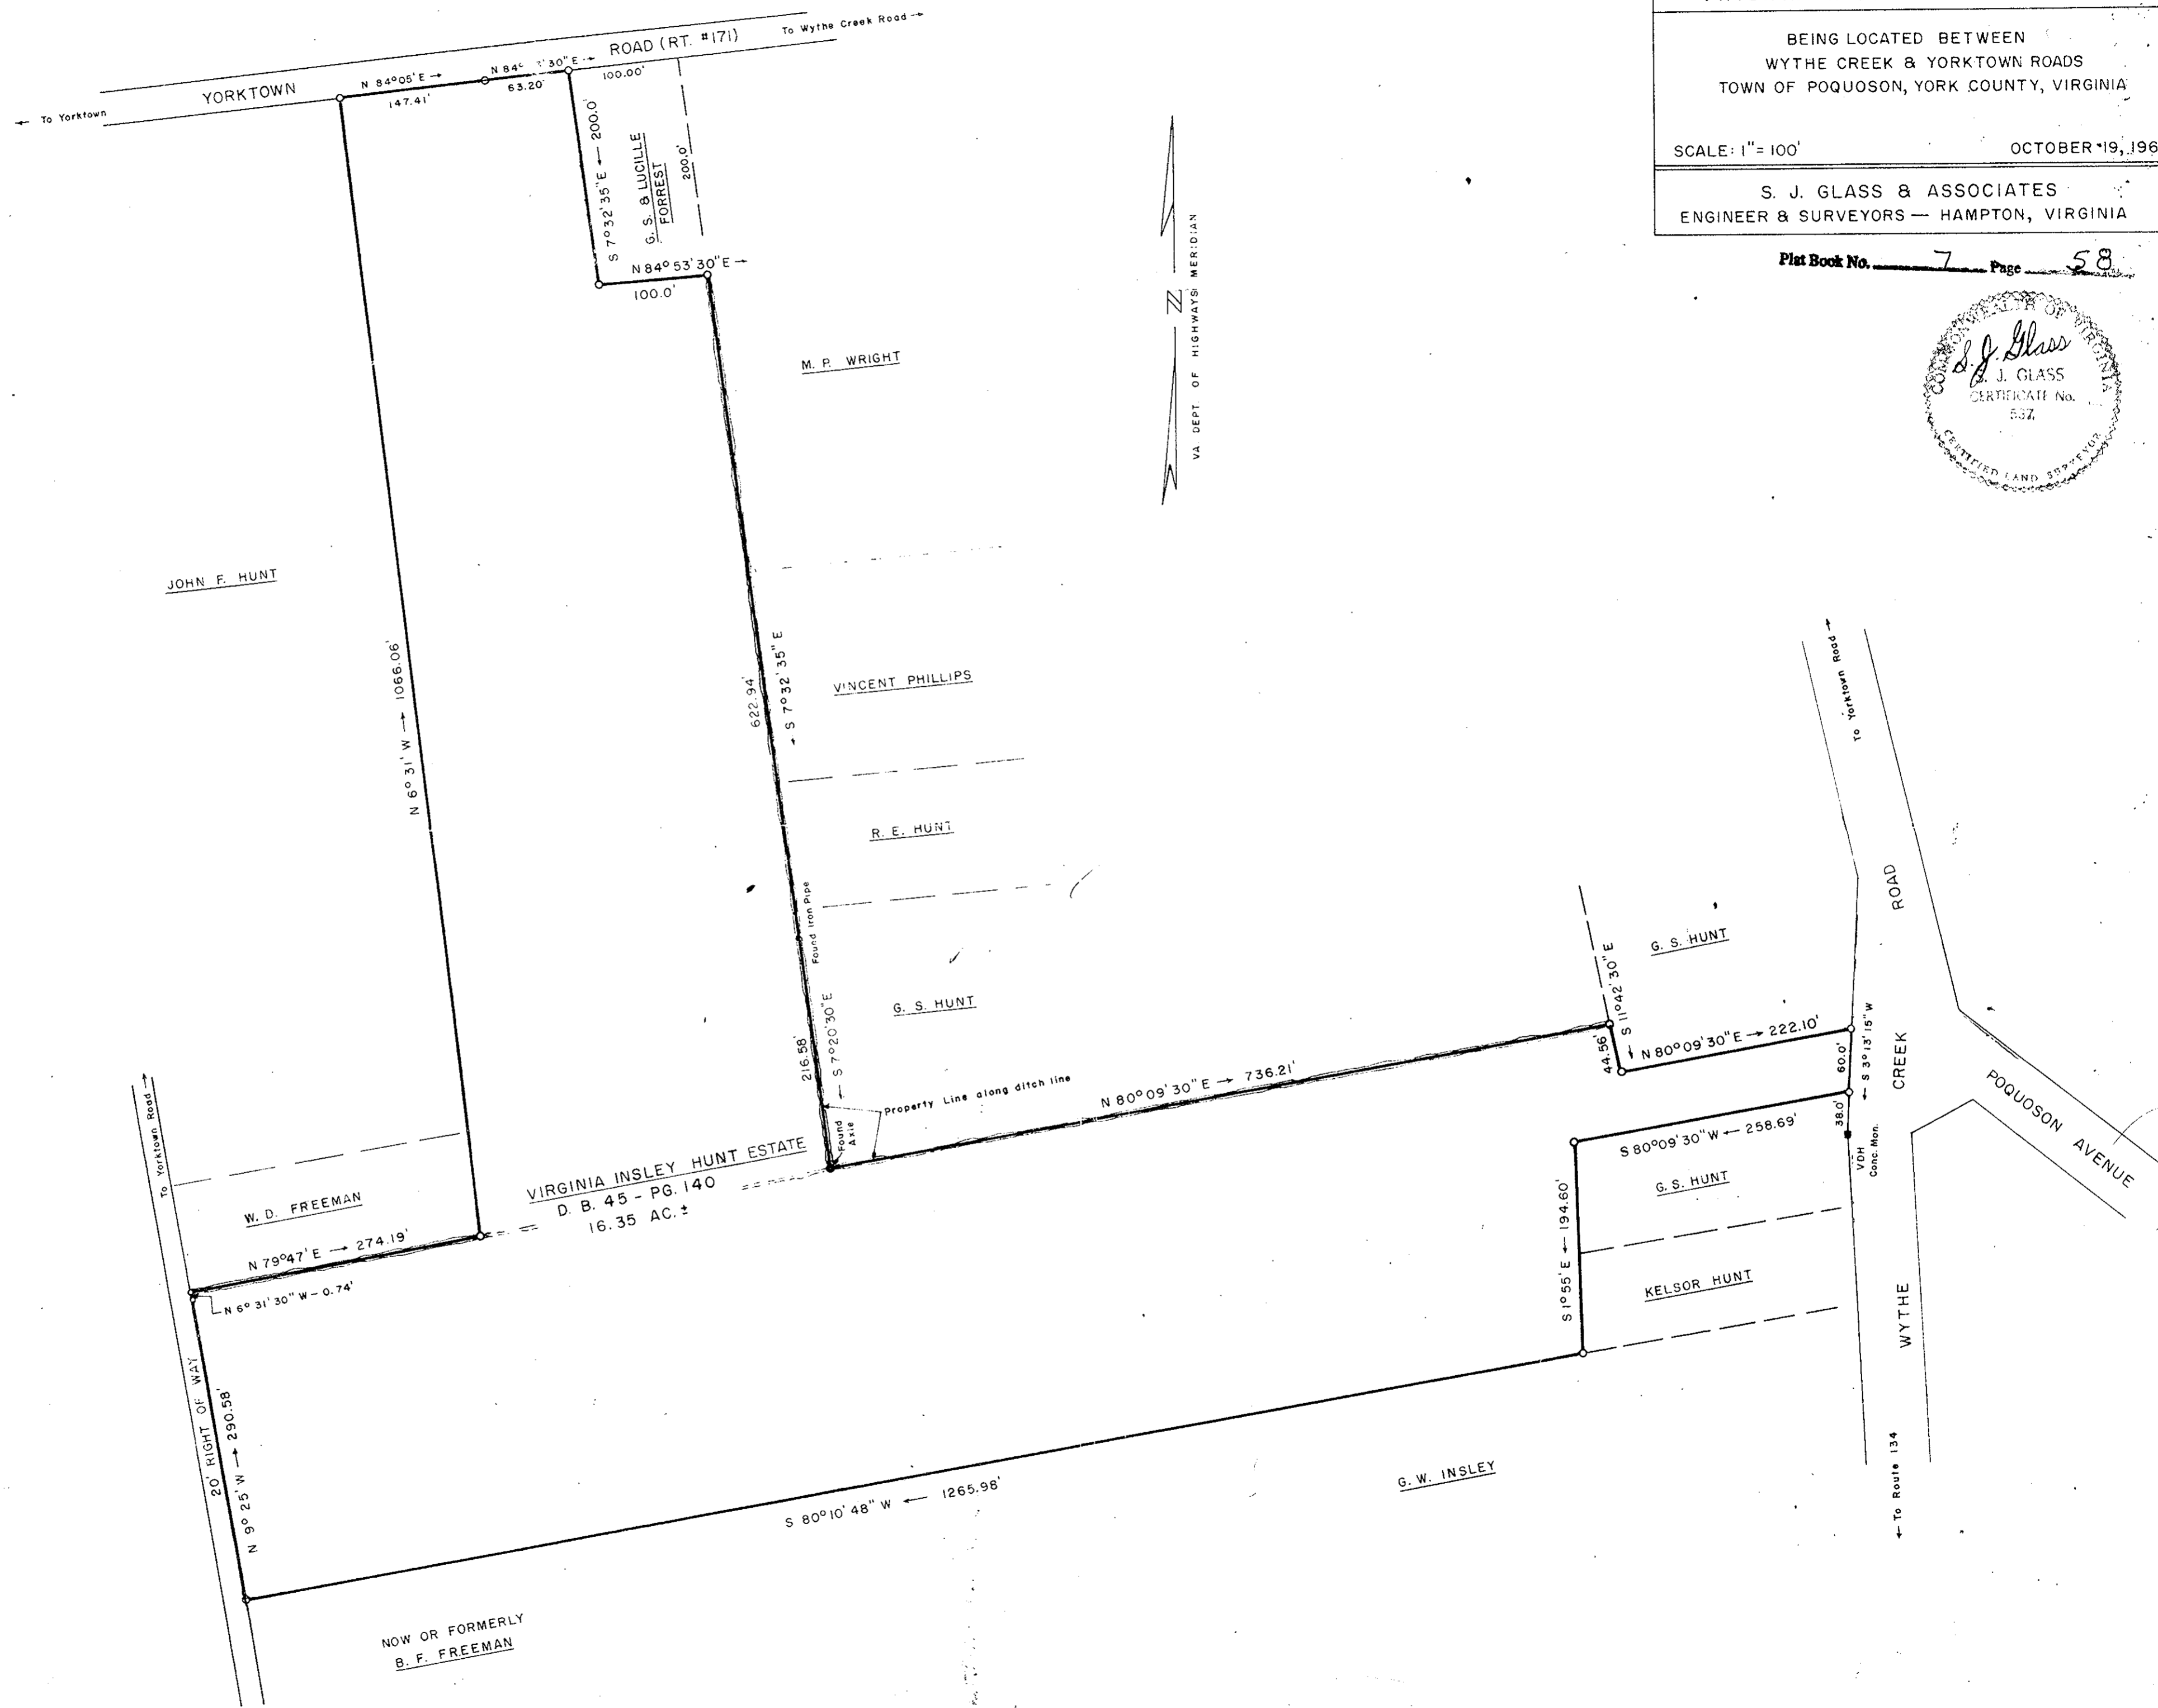

JOHN F. HUNT

M. P. WRIGHT

VINCENT PHILLIPS

R. E. HUNT

G. S. HUNT

G. S. HUNT

G. S. HUNT

KELSOR HUNT

W. D. FREEMAN

VIRGINIA INSLEY HUNT ESTATE
D. B. 45 - PG. 140
16.35 AC. ±

NOW OR FORMERLY
B. F. FREEMAN

G. W. INSLEY

VA. DEPT. OF HIGHWAYS MERIDIAN

To Route 134

WYTHE

CREEK

ROAD

POQUOSON AVENUE

To Yorktown Road

To Yorktown Road

To Yorktown

To Wythe Creek Road