


Recorded December 16, 1963
 see
 D. B. 35, page 530

Filed in the Clerk's Office the 16th day of January 1964
 Teste
 M. L. DRYANT, Clerk

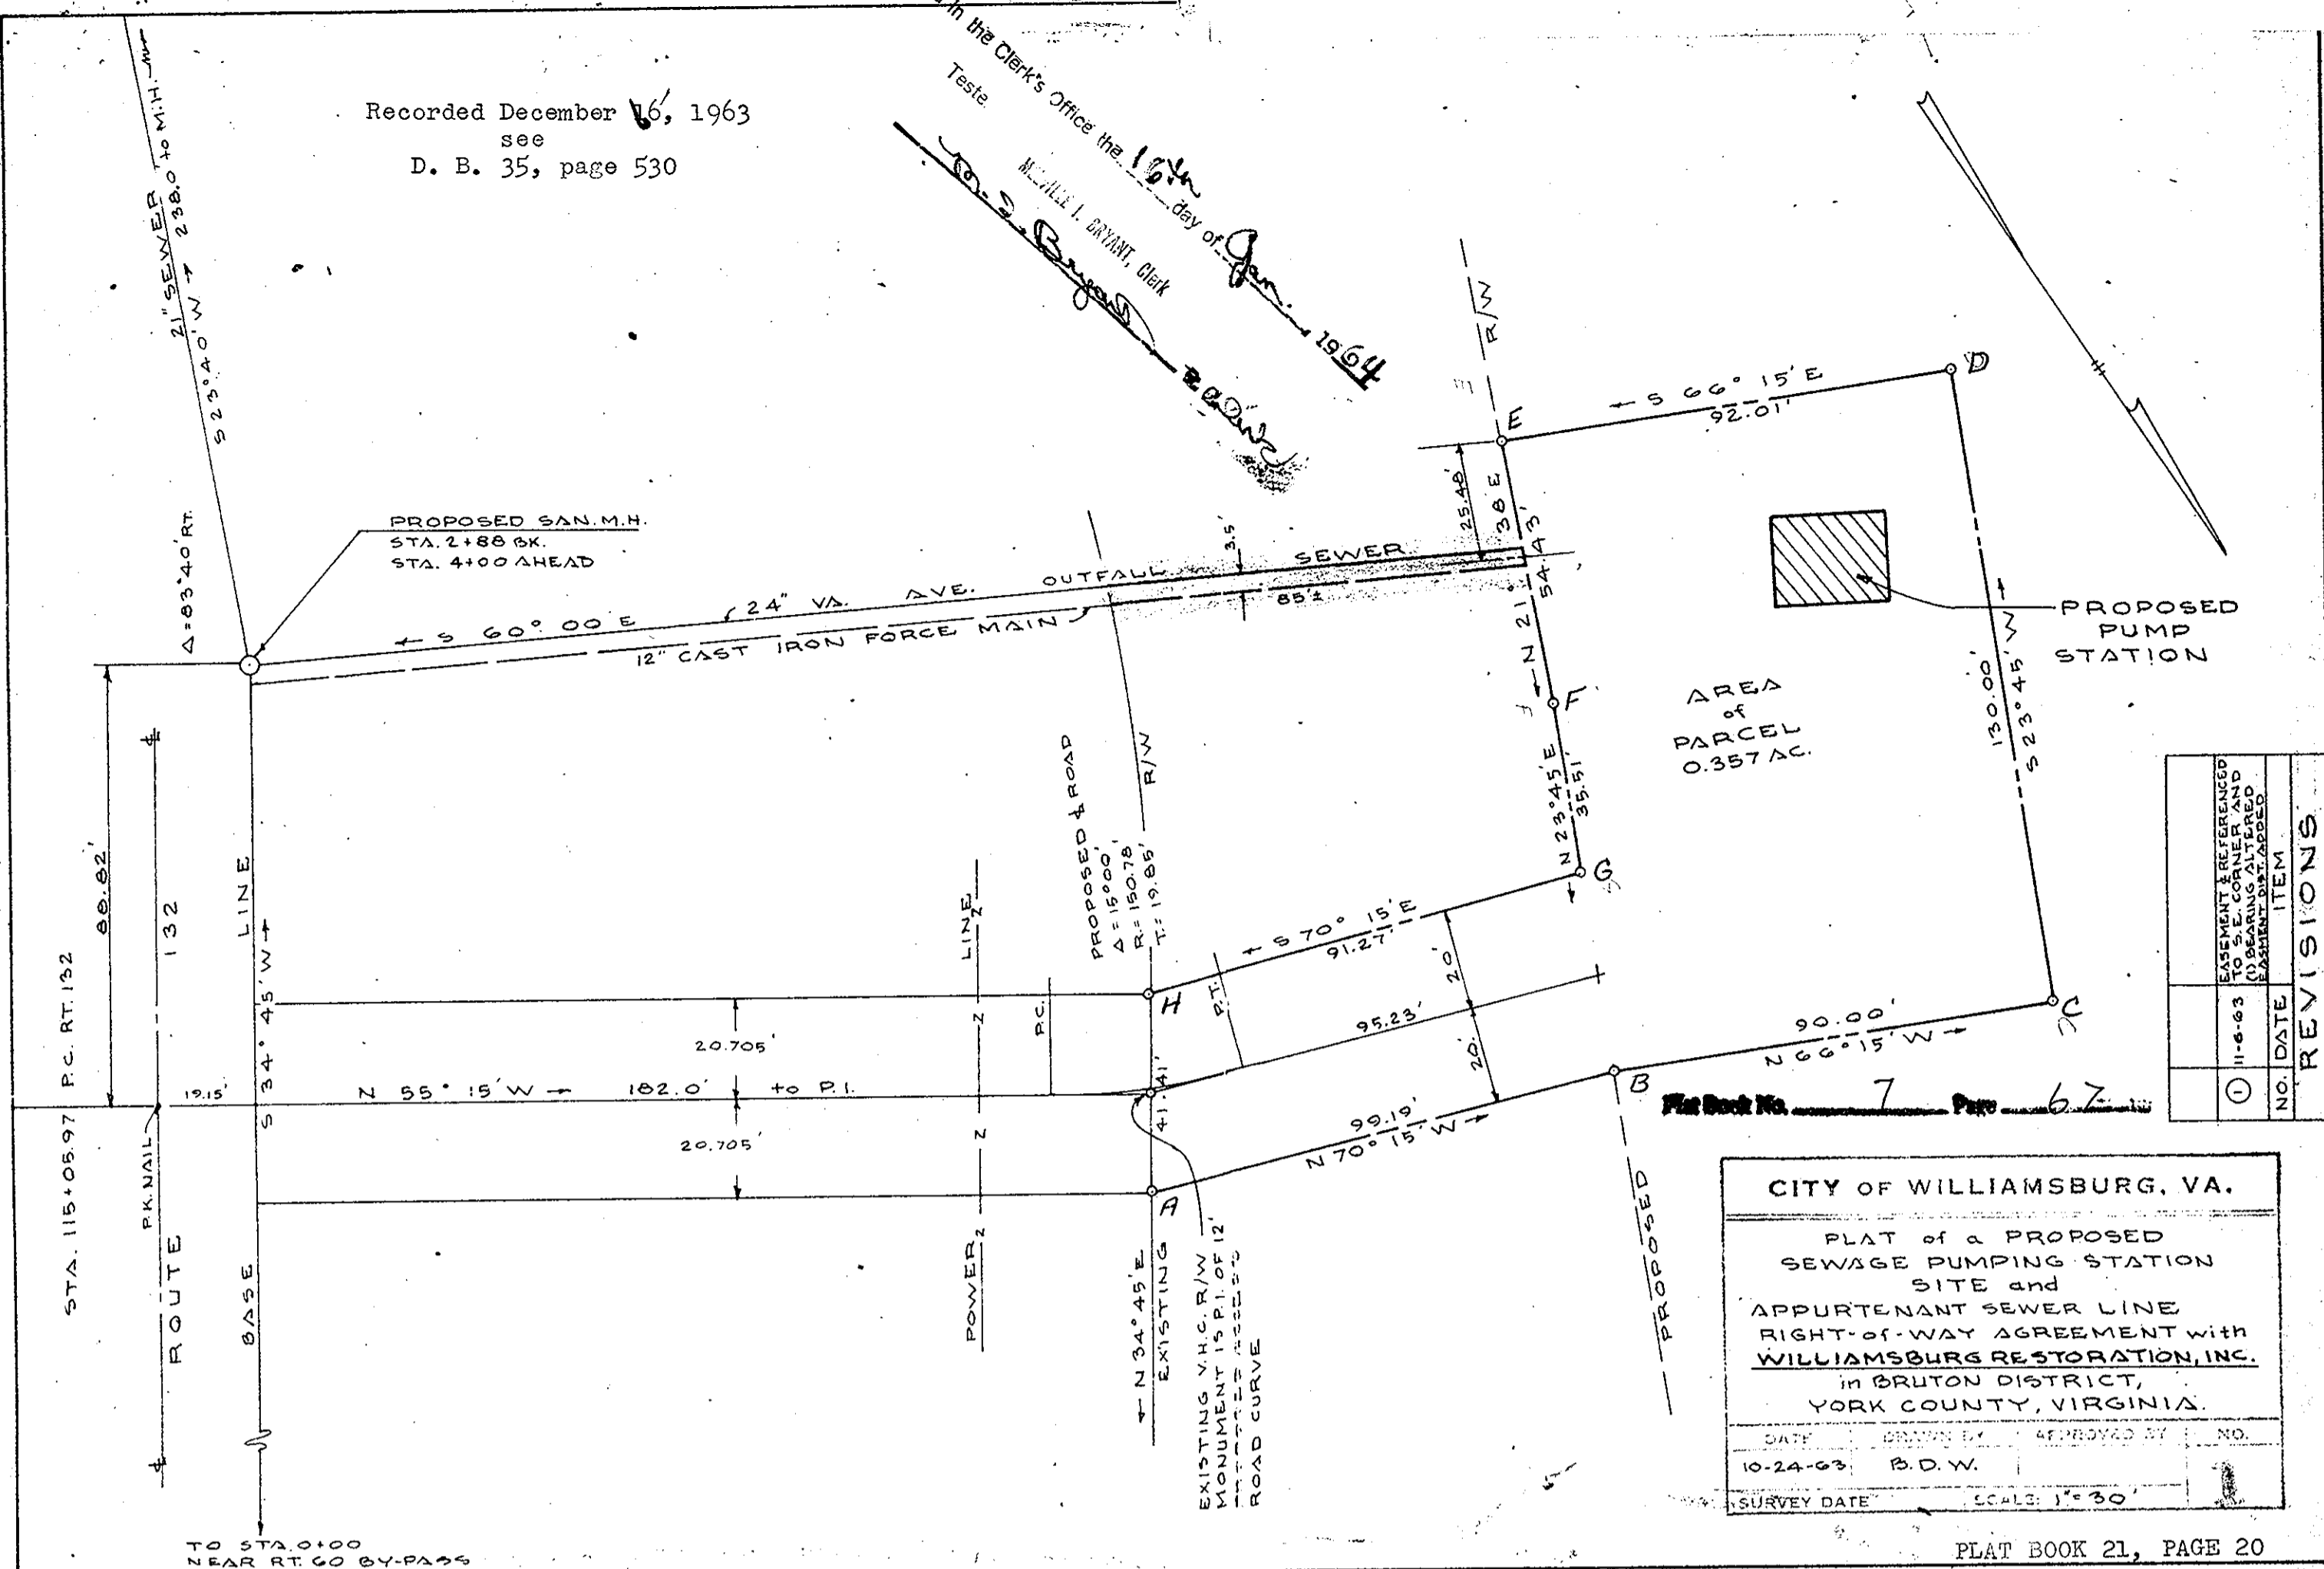

REVISIONS	
NO.	DATE
1	11-6-63

EASEMENT & REFERENCED TO S. E. CORNER AND CANTONMENT DATA

CITY OF WILLIAMSBURG, VA.
 PLAT of a PROPOSED SEWAGE PUMPING STATION SITE and APPURTENANT SEWER LINE RIGHT-OF-WAY AGREEMENT with WILLIAMSBURG RESTORATION, INC. in BRUTON DISTRICT, YORK COUNTY, VIRGINIA.


DATE 10-24-63 DRAWN BY B.D.W. APPROVED BY NO.

SURVEY DATE SCALE 1" = 30'

PLAT BOOK 21, PAGE 20

Recorded December 16, 1963
 See
 D. B. 35, page 530

MAGNETIC MERIDIAN

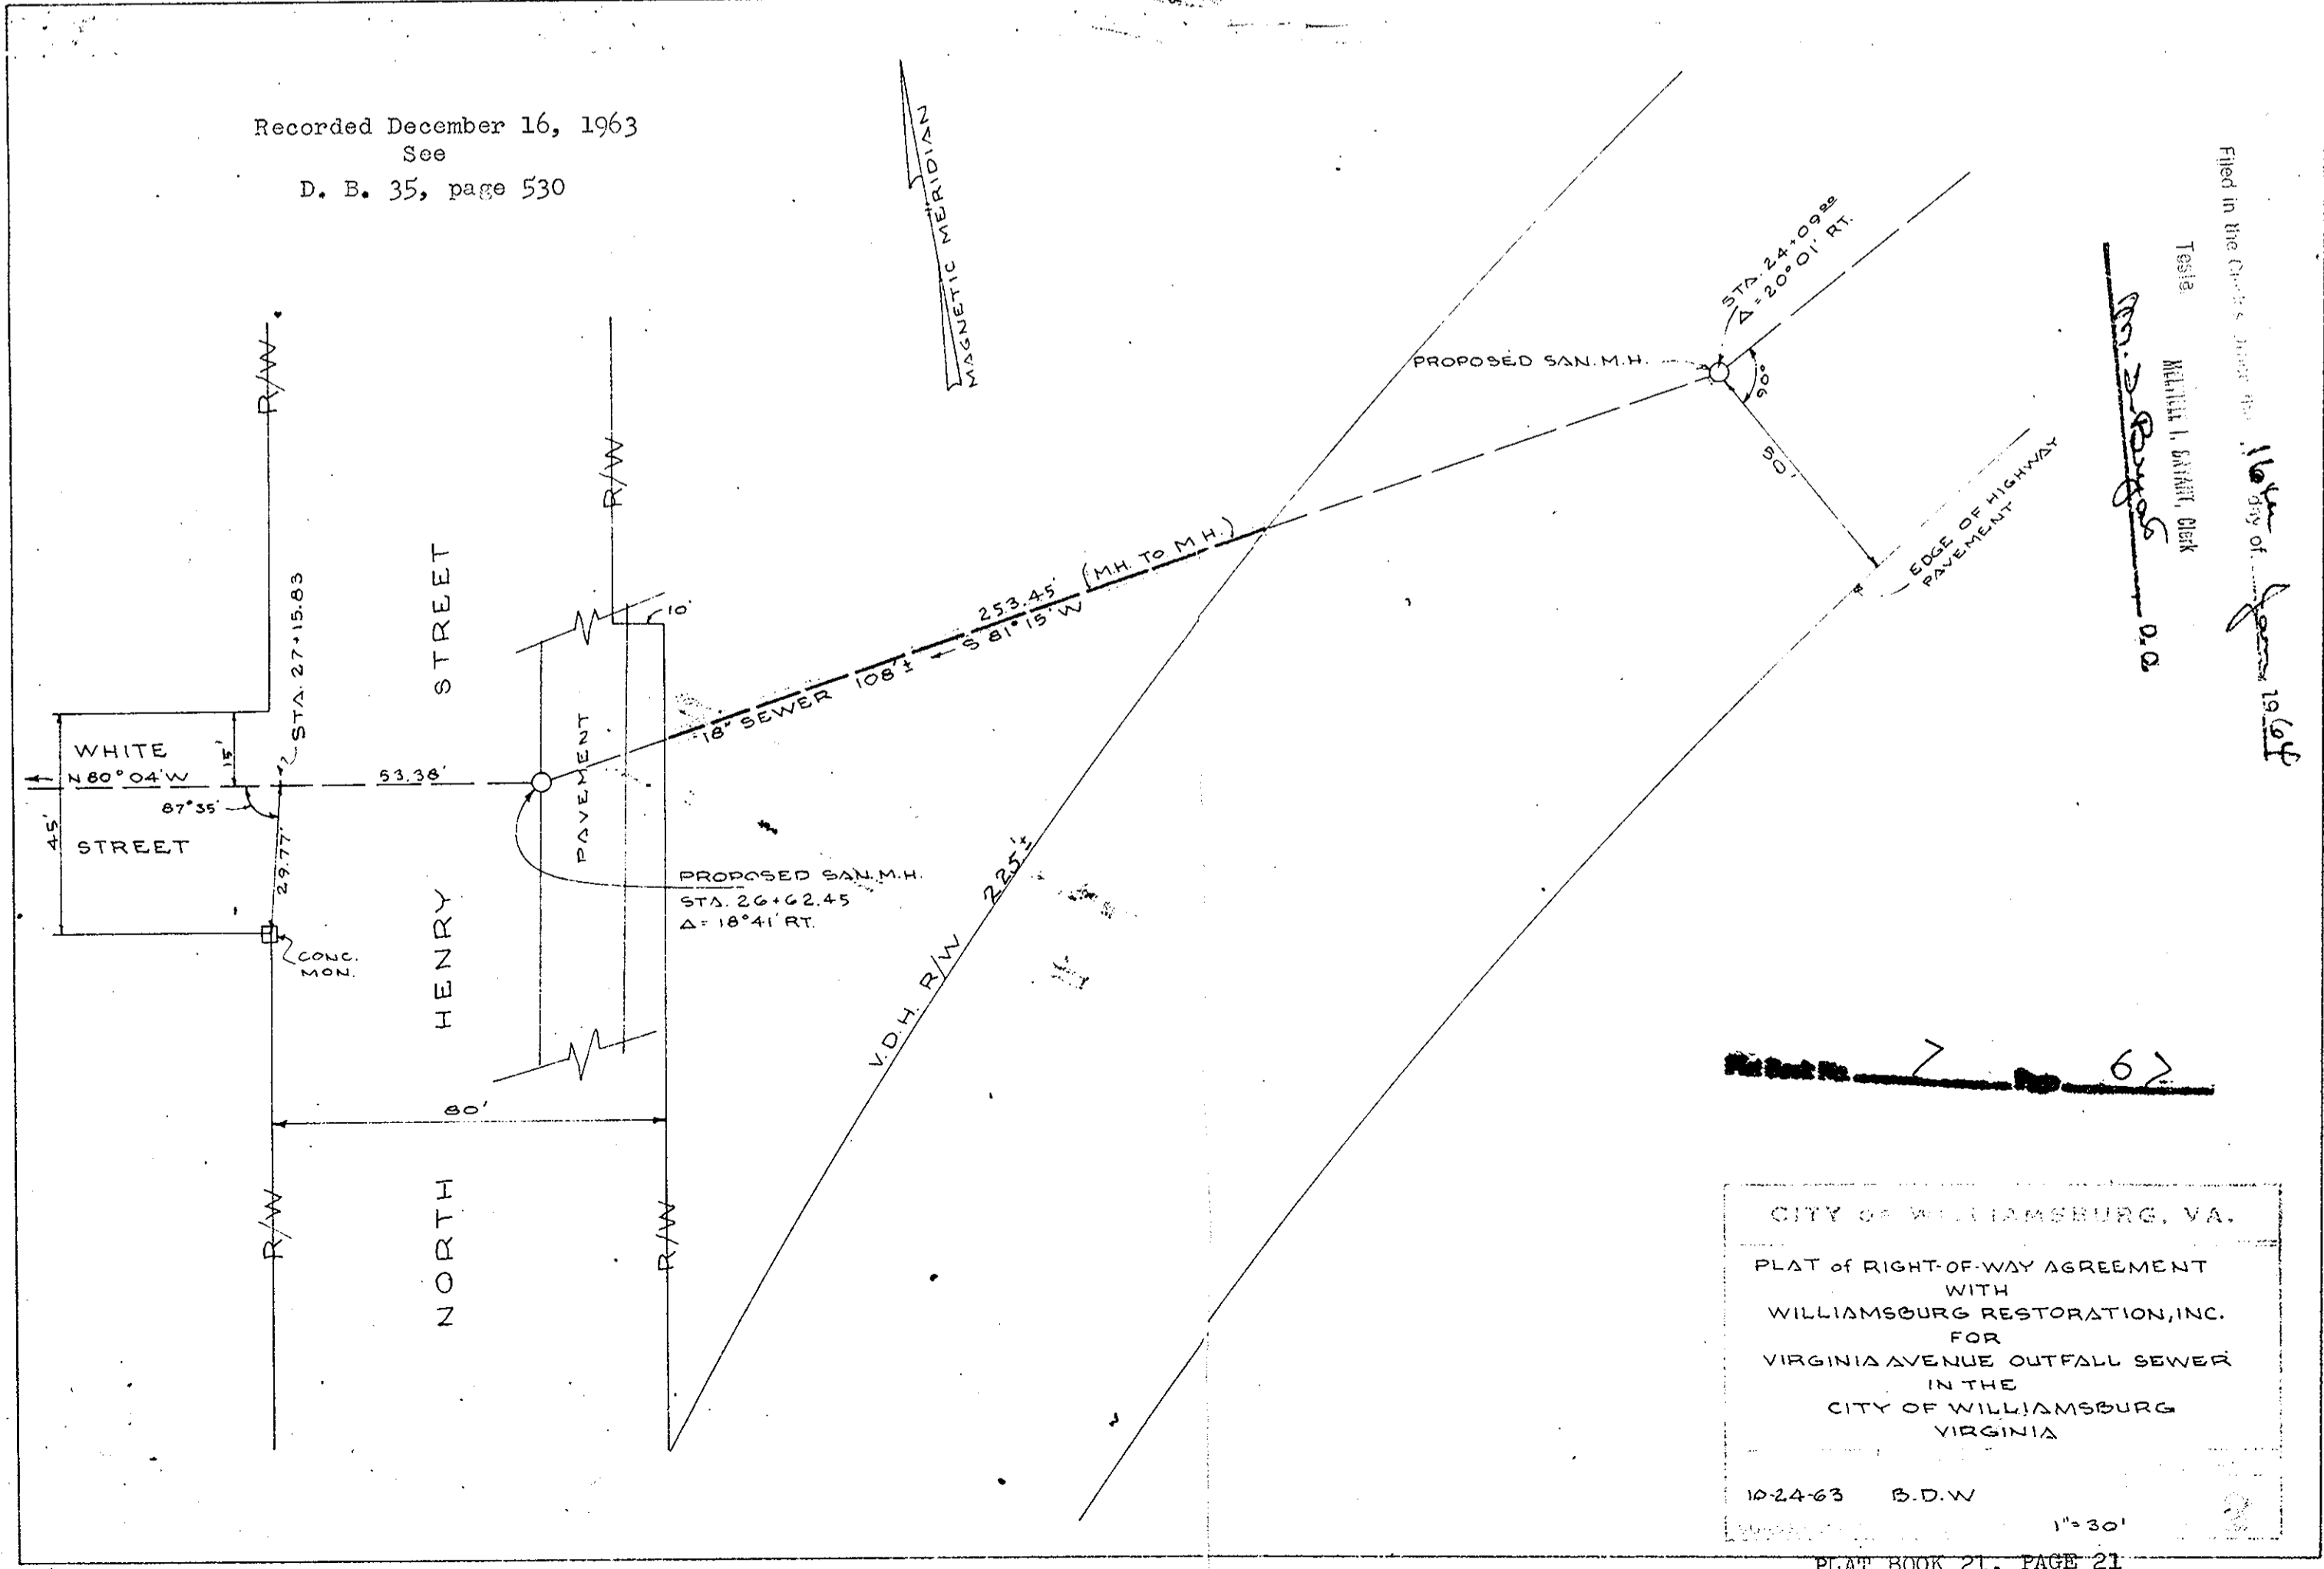

Filed in the Clerk's Office the 16th day of January 1964
 Teste
 M. L. DRYANT, Clerk

CITY OF WILLIAMSBURG, VA.
 PLAT of RIGHT-OF-WAY AGREEMENT WITH WILLIAMSBURG RESTORATION, INC. FOR VIRGINIA AVENUE OUTFALL SEWER IN THE CITY OF WILLIAMSBURG VIRGINIA.

10-24-63 B.D.W.

1" = 30'

PLAT BOOK 21, PAGE 21